


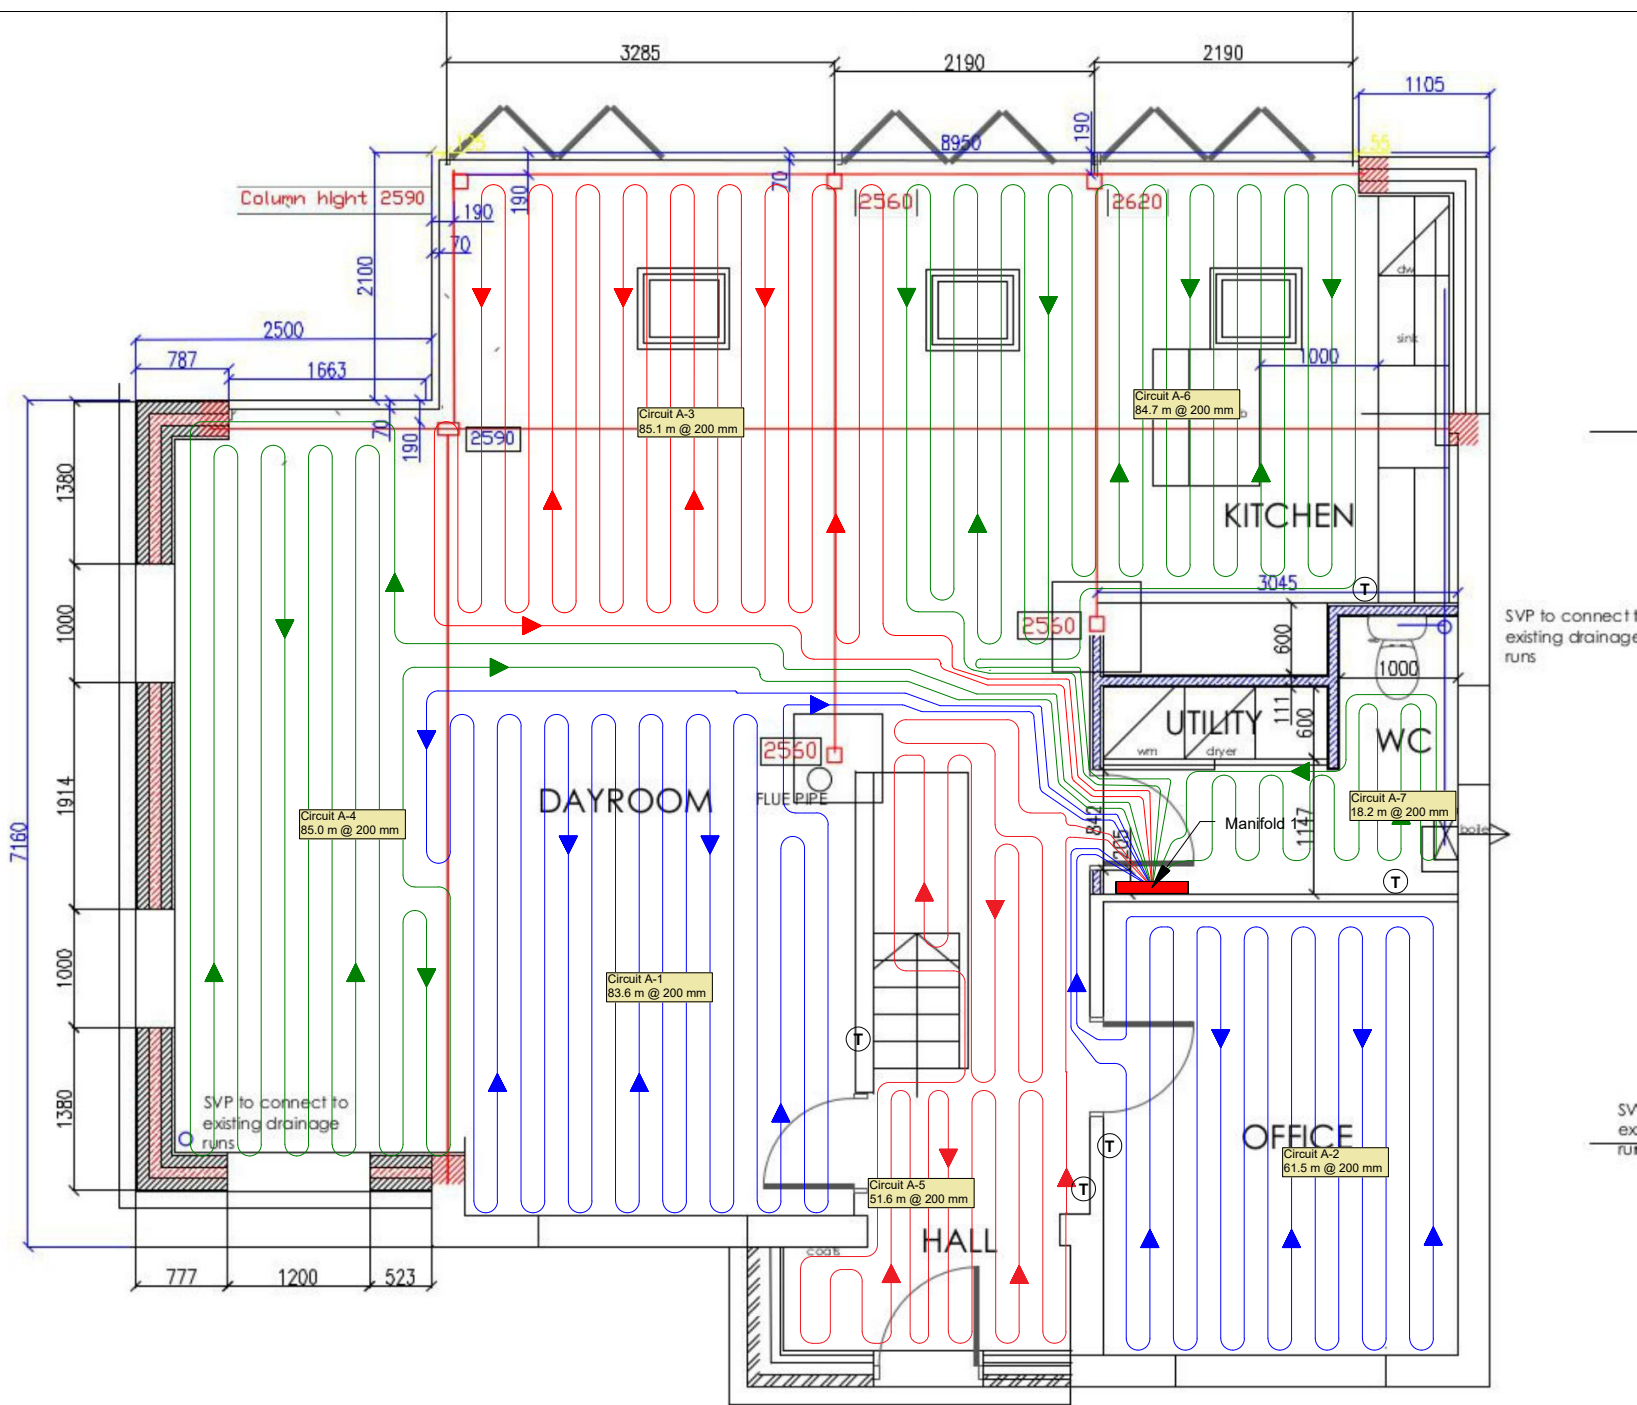

DISCLAIMER:
Note: Details of the tubing bend radius have been simplified for clarity. Consult tubing manufacturer for specific bend radius recommendations.

PROJECT:
CAD Palmers Green

CUSTOMER:

PROJECT NO.:

SCALE:
3/16"=1'

DRAWING NAME:
P1 (Ground Floor)

DRAWN BY:

DATE:
3/15/2018

REVISIONS		
No	Desc	Date

GROUND FLOOR PLAN