


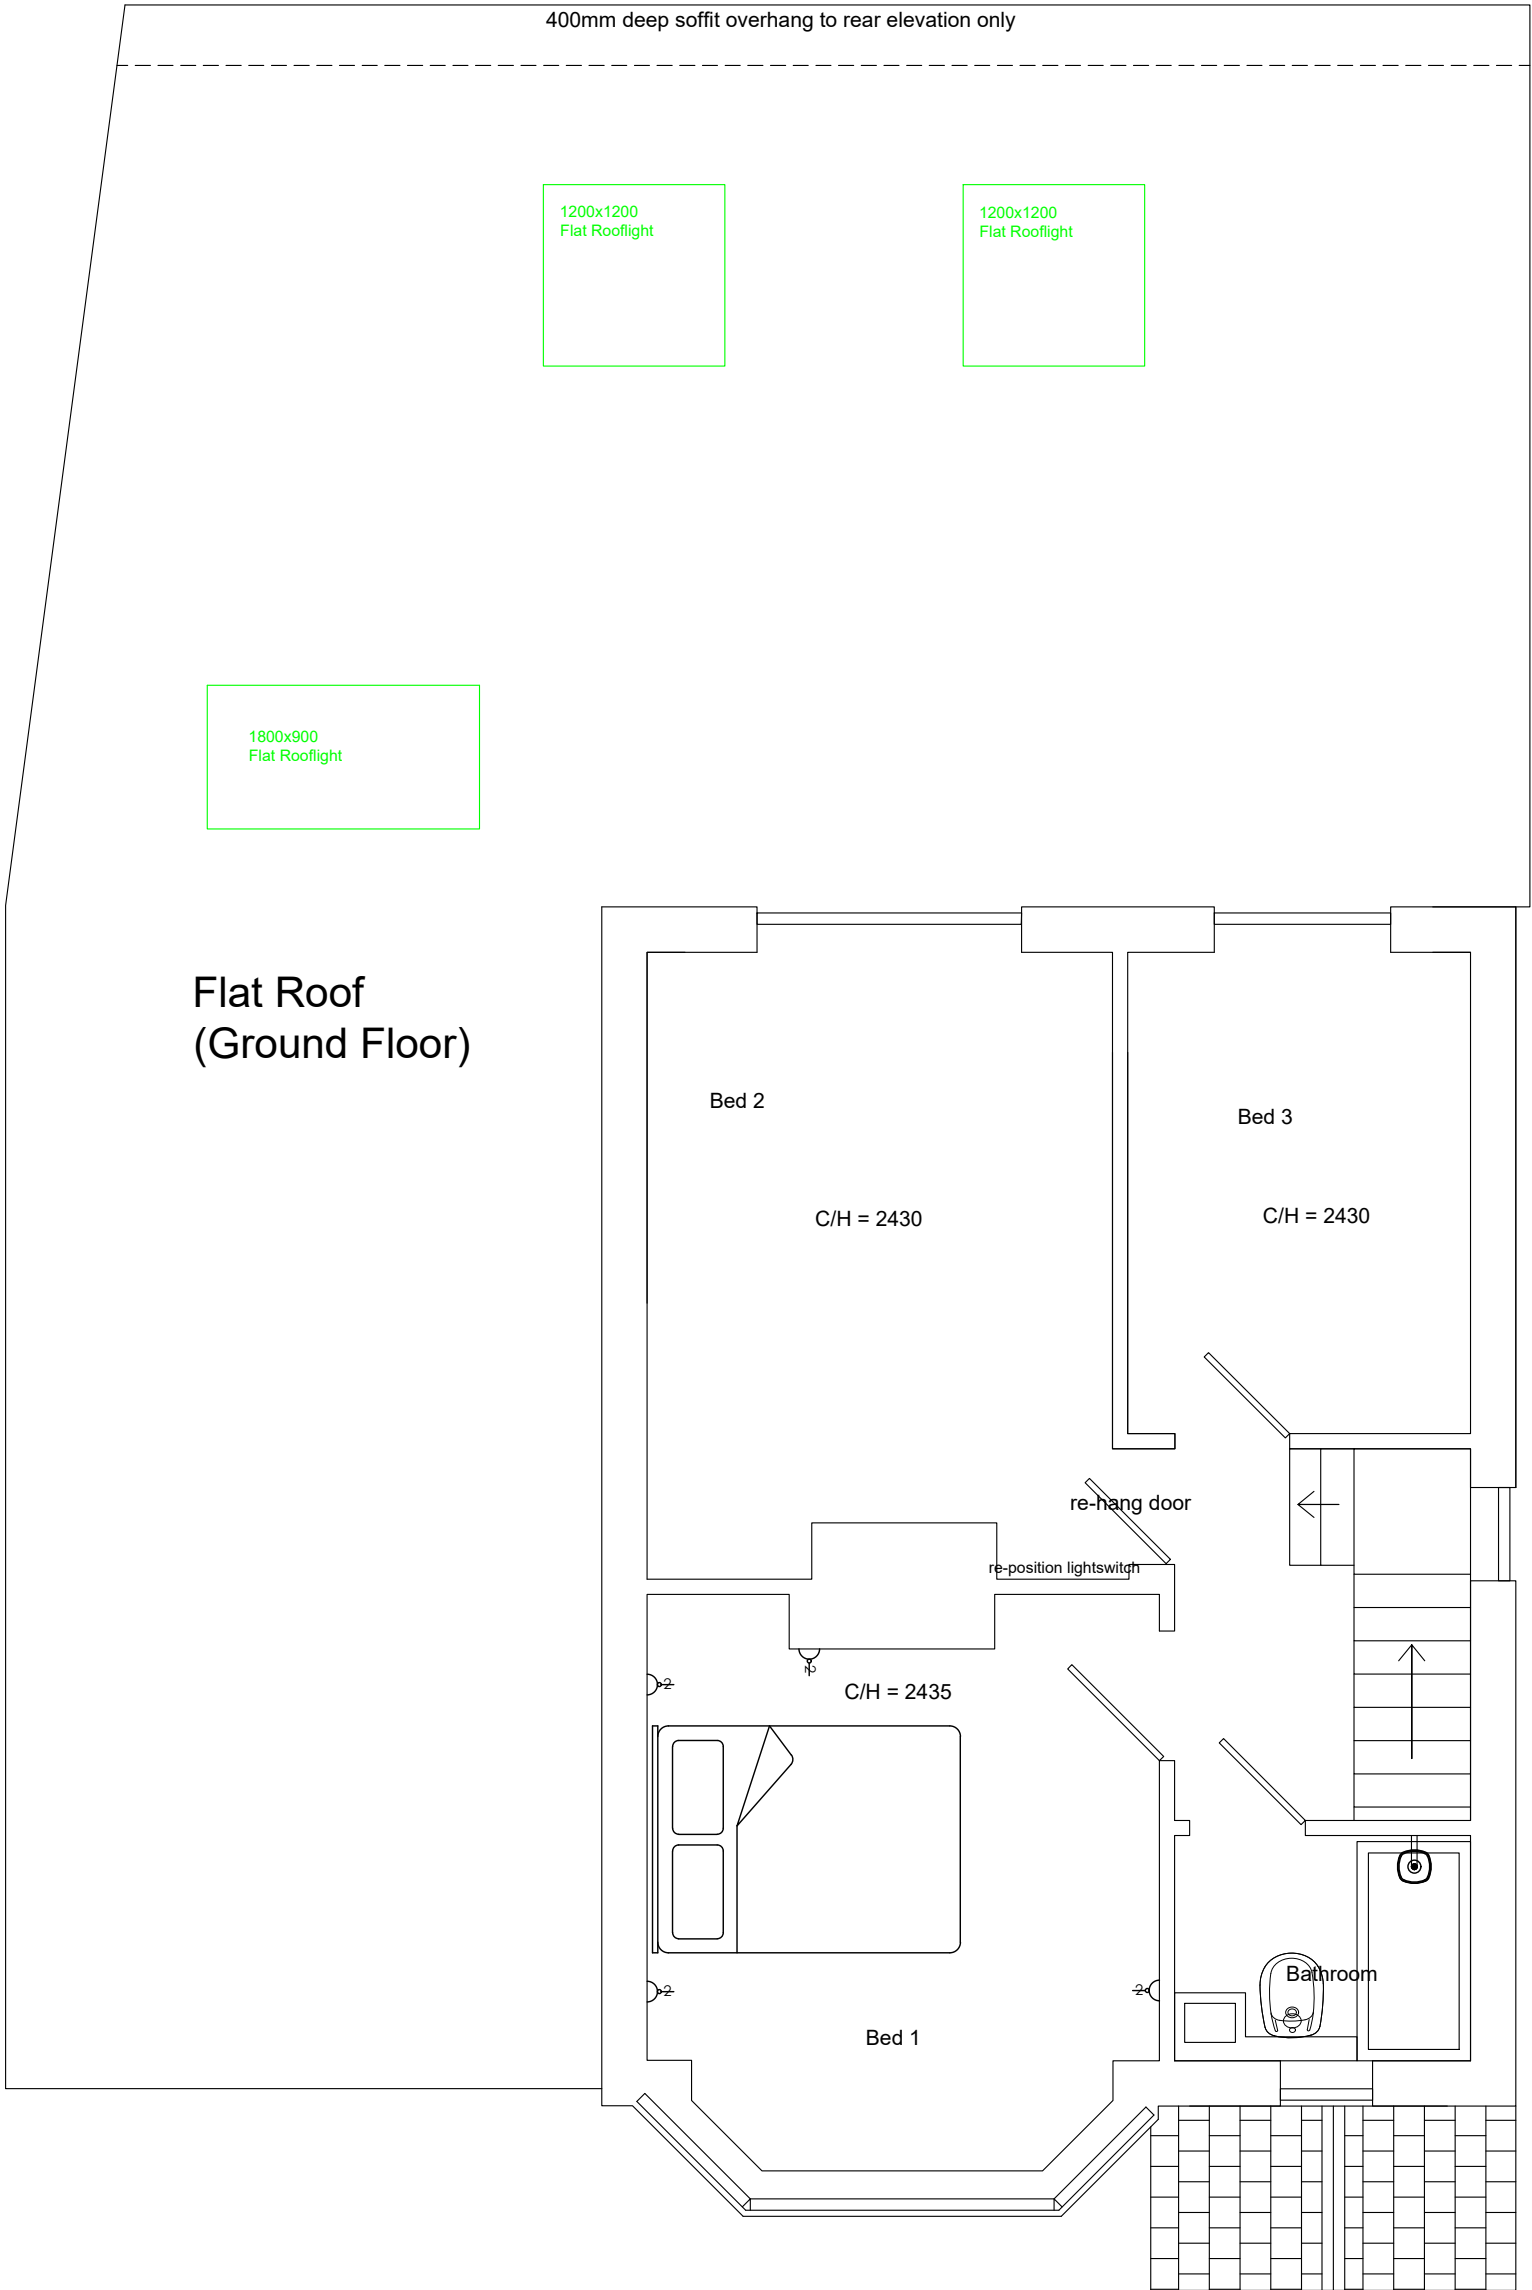

Notes:

Drawings issued for checking purposes
All details will be used for manufacture
It is imperative that any errors, omissions or issues with interpretation of requirements are highlighted to the originator without delay

Do not scale.

Project:
50 Merley Lane


Drawing:
1st Floor Plan

Status: N/A


Revision: C

Revision History:


Date: 29-07-21	Drawn By: GW
Scale: 1:50 @ A3	Checked By: GW
Drawing No: 50MLPL DRG010	

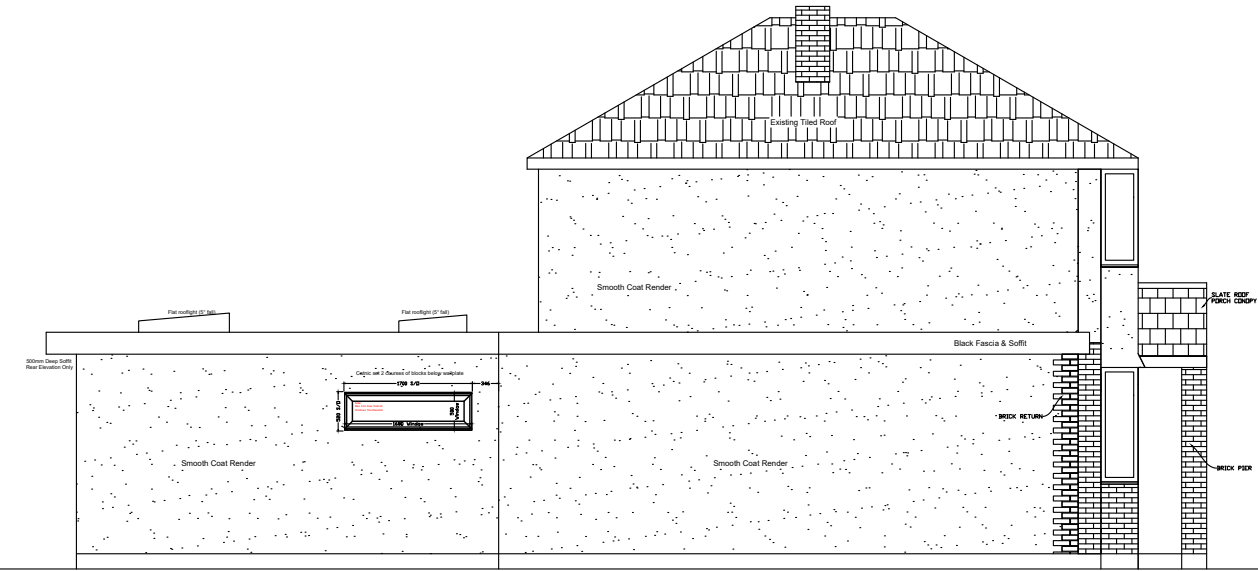


West Elevation
PROPOSED

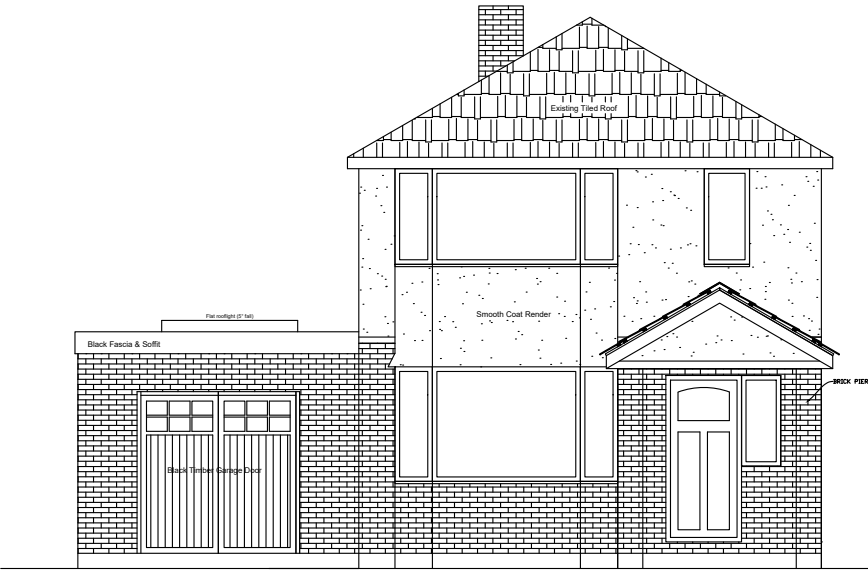

South Elevation
Proposed

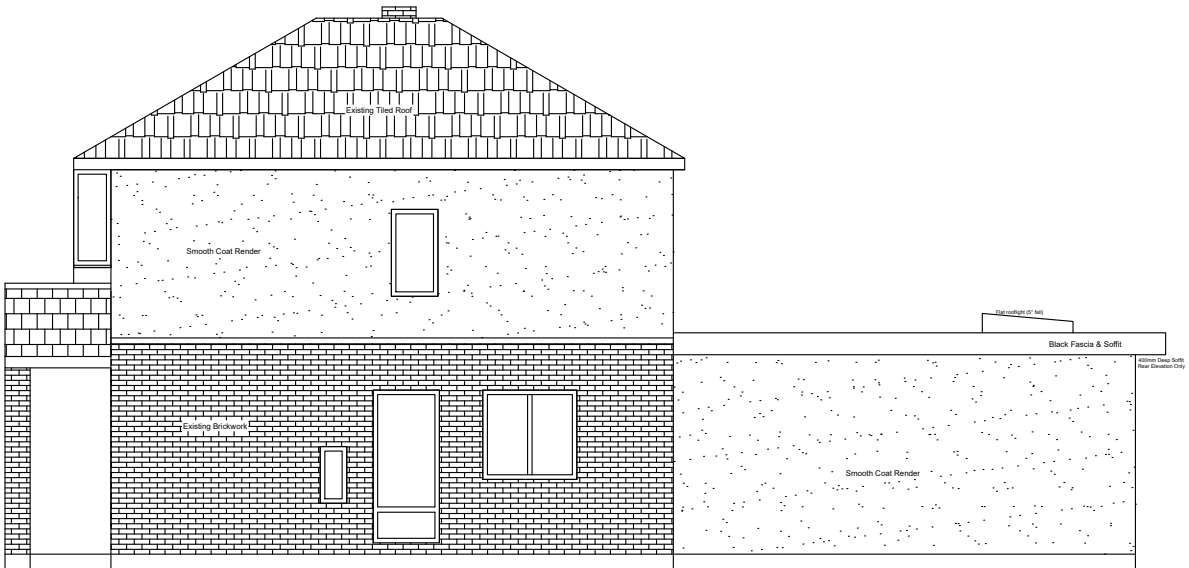

East Elevation
Proposed

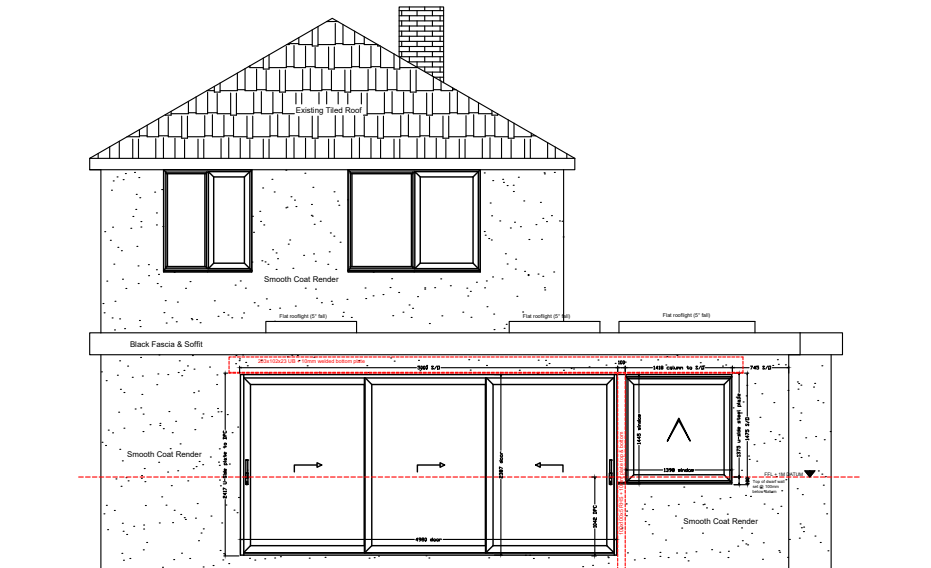

North Elevation
Proposed

MATERIALS KEY



BRICKWORK



RENDER



TILED ROOF (EXISTING)



TILED ROOF (NEW)

Project:
50 MERLEY LANE

Drawing:
Proposed Elevations

Status: N/A

Revision: C

Revision History:

Date: 02-08-21

Drawn By: GW


Scale: 1:100 @ A3

Checked By: GW

Drawing No: 50 MLPL DRG011

1:100



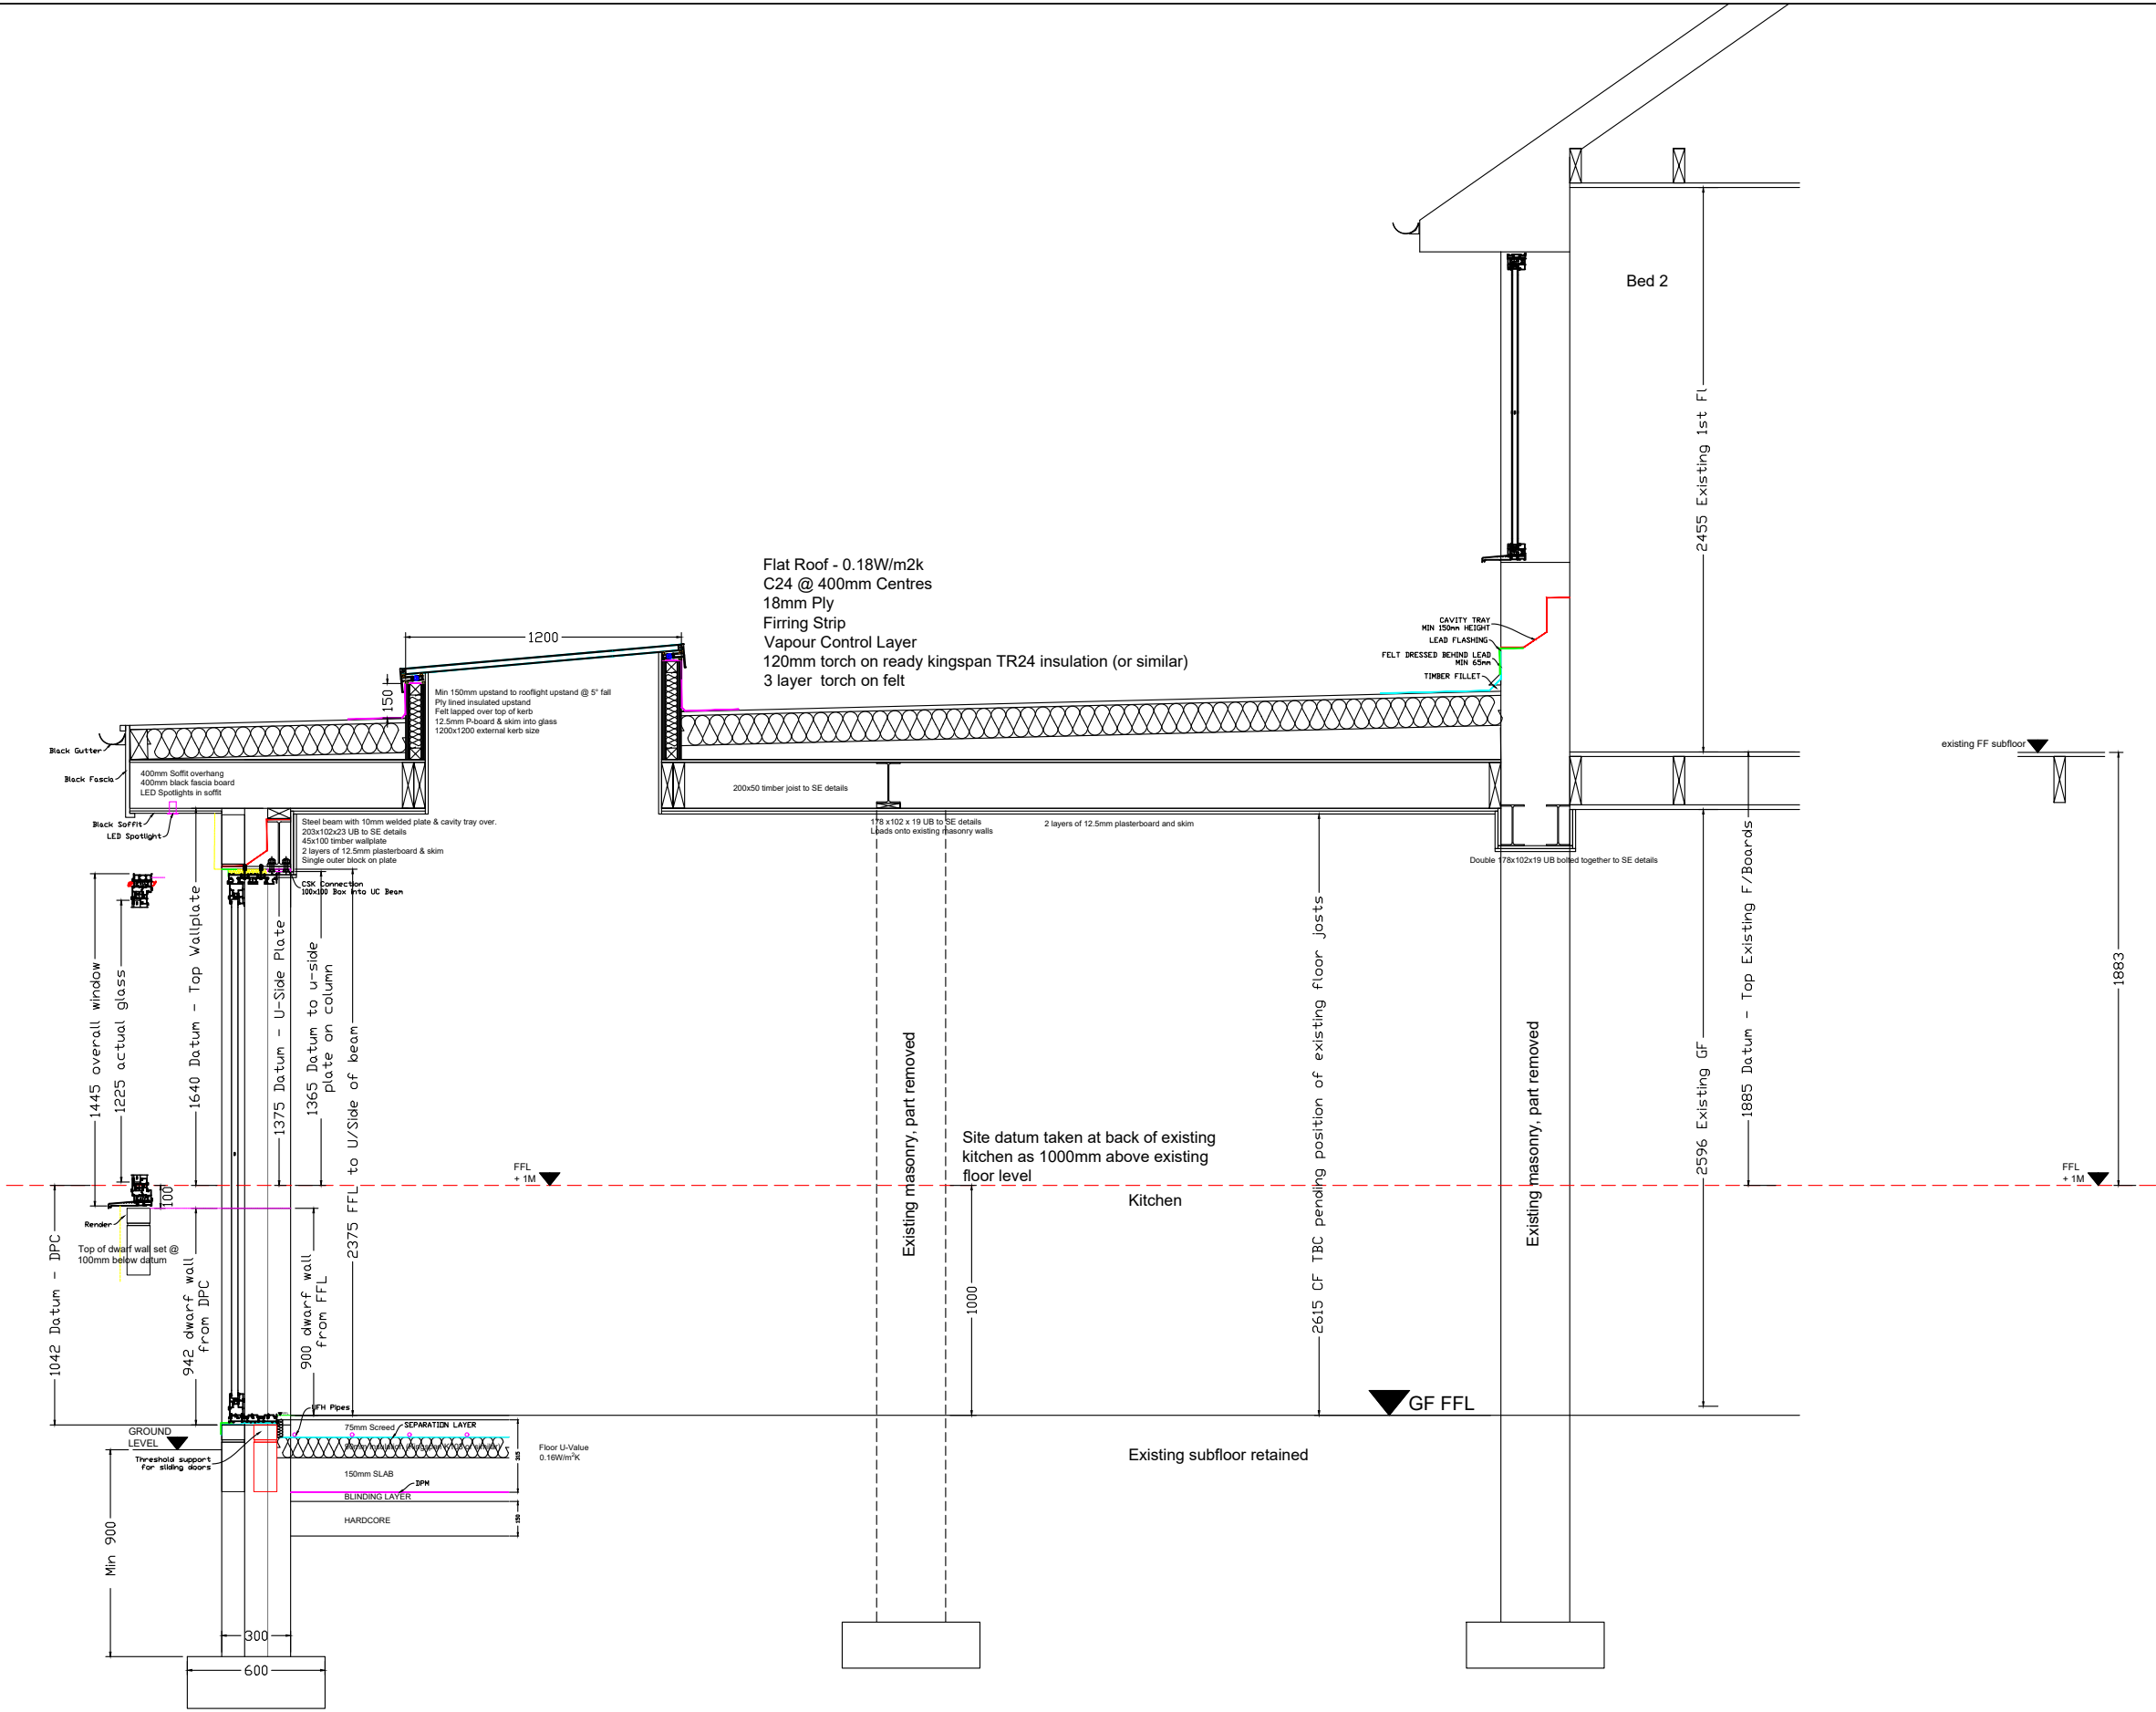

MATERIALS KEY	
	BRICKWORK
	RENDER
	TILED ROOF (EXISTING)
	TILED ROOF (NEW)

Project:
50 MERLEY LANE

Drawing:
Proposed Section

Status: N/A

Revision: D

Revision History:

Date: 02-08-21

Drawn By: GW

Scale: 1:30 @ A3

Checked By: GW

Drawing No: 50 MLPL DRG012