




Front Elevation

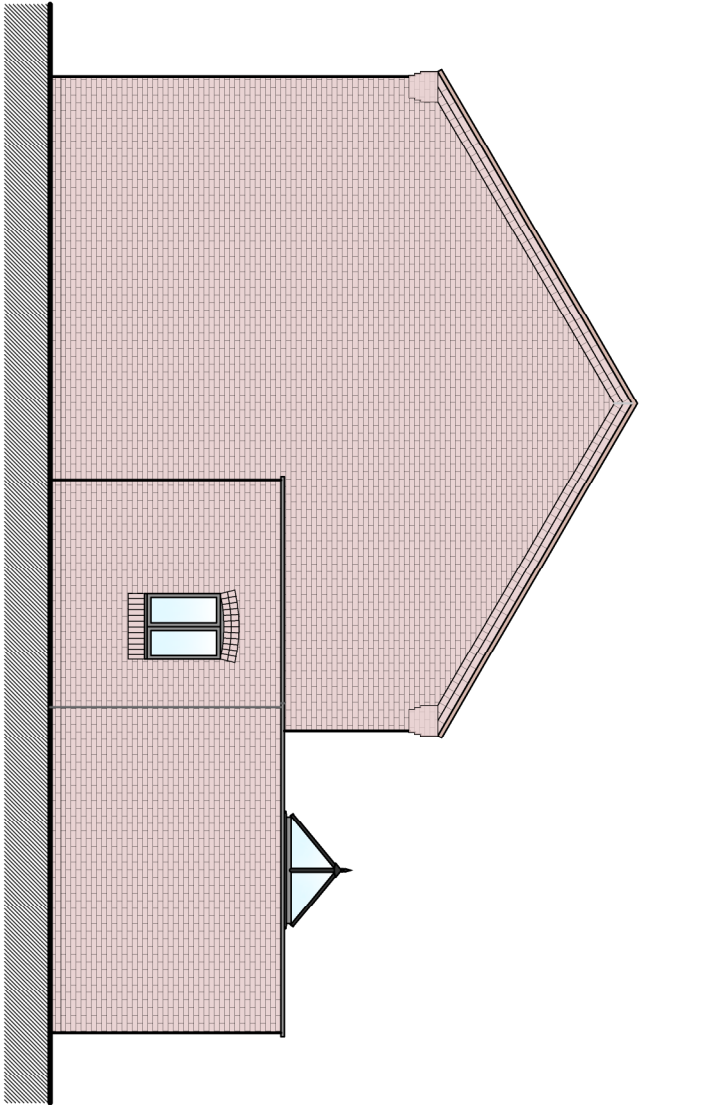


Side Elevation

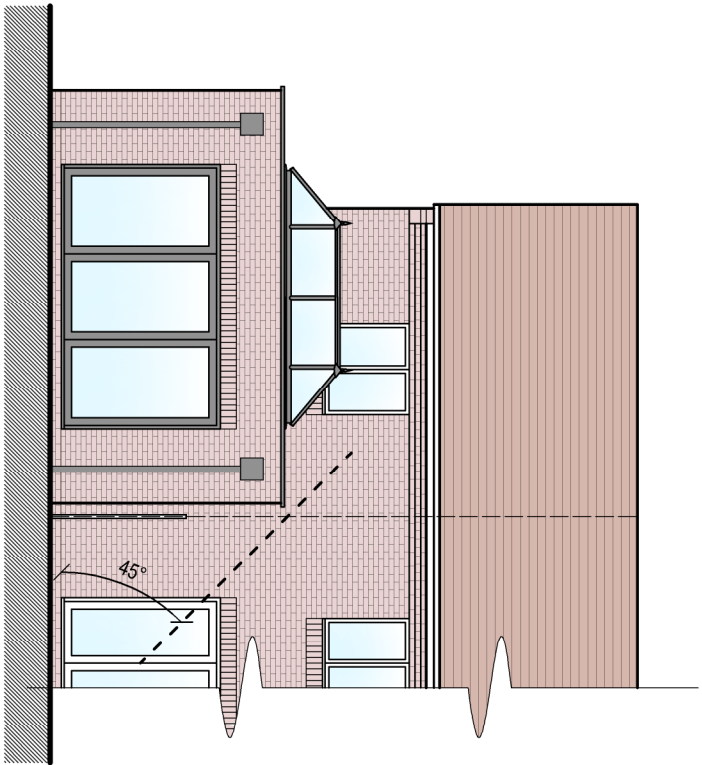

Rear Elevation

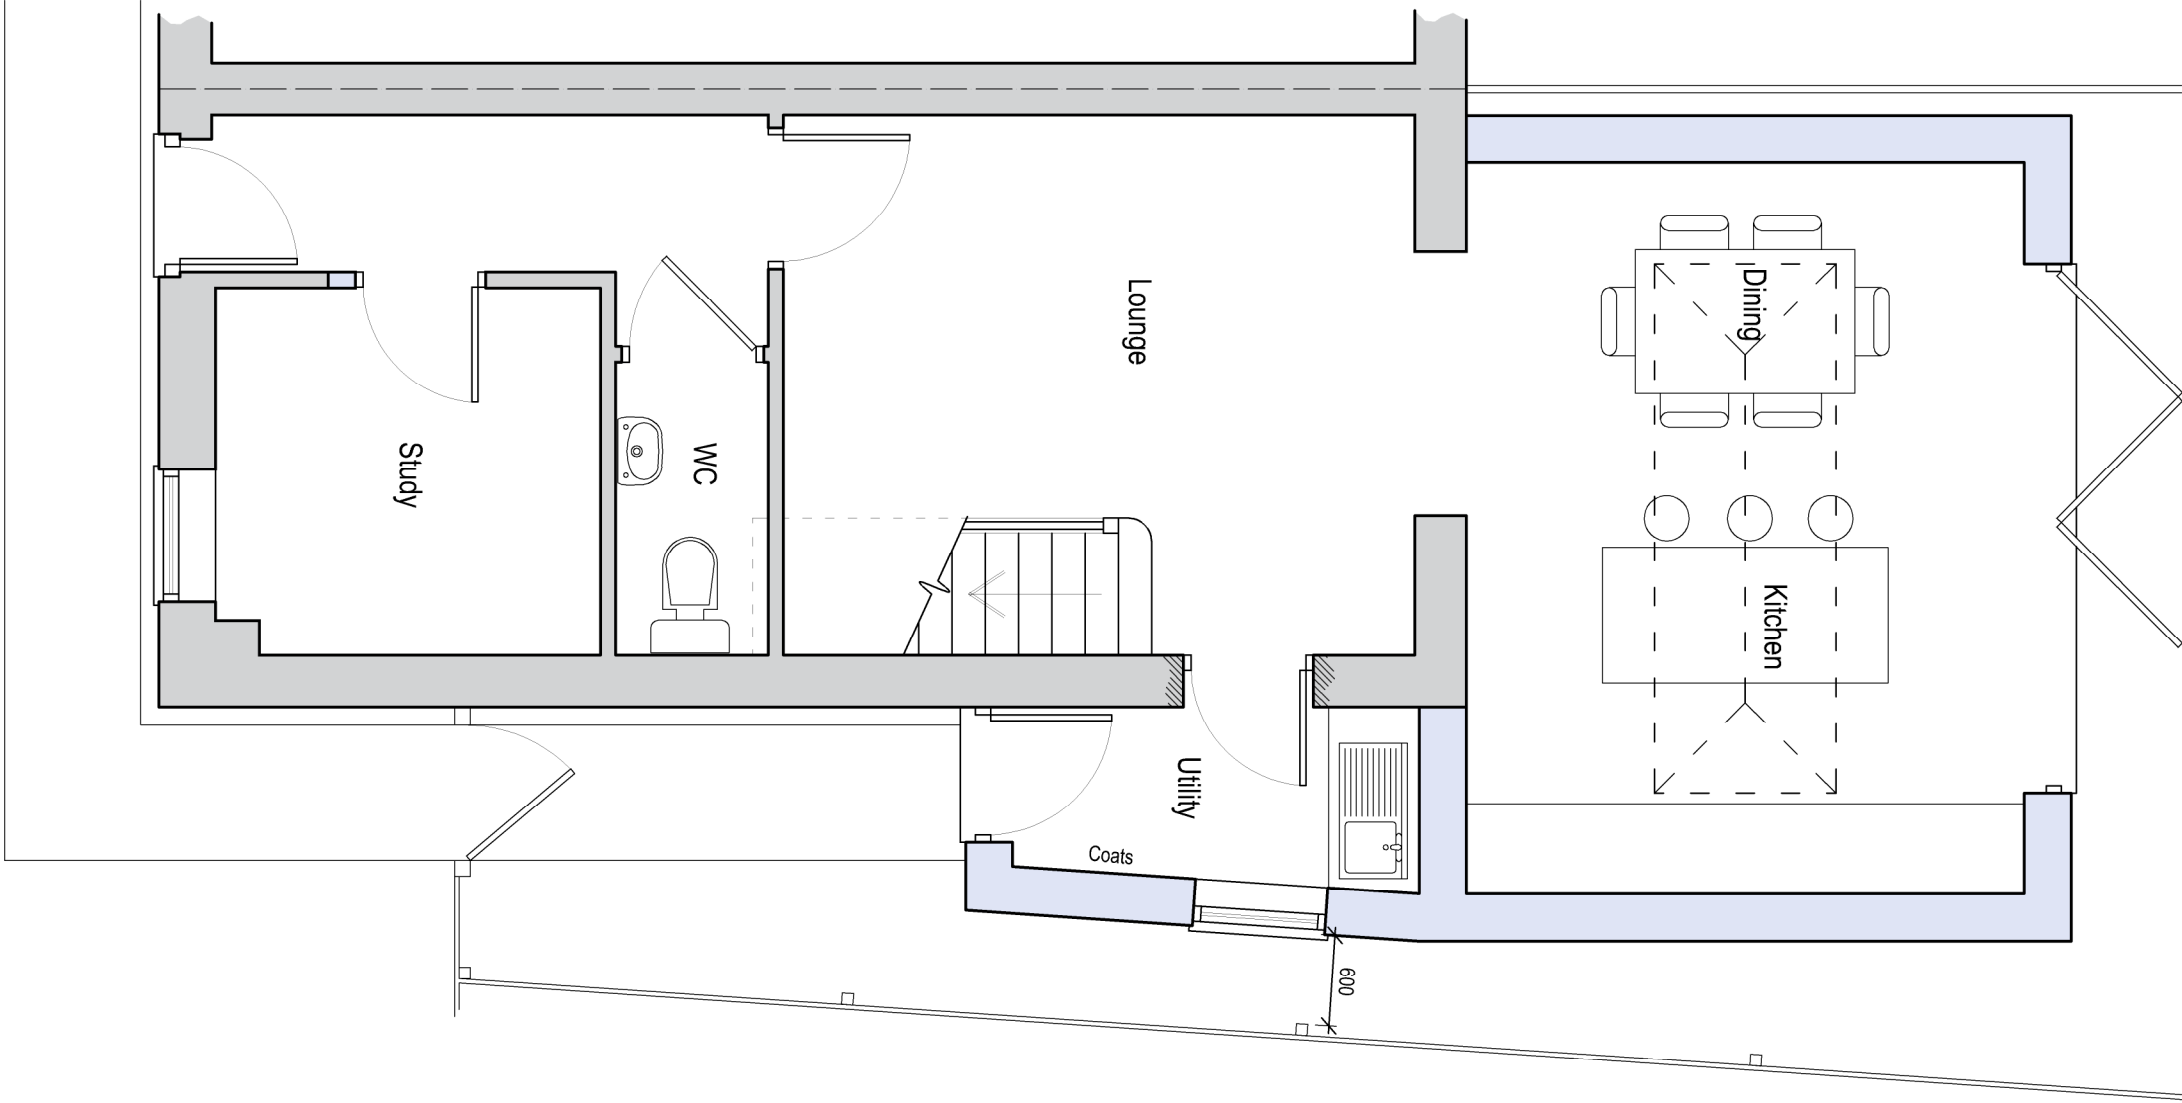

Ground Floor Plan

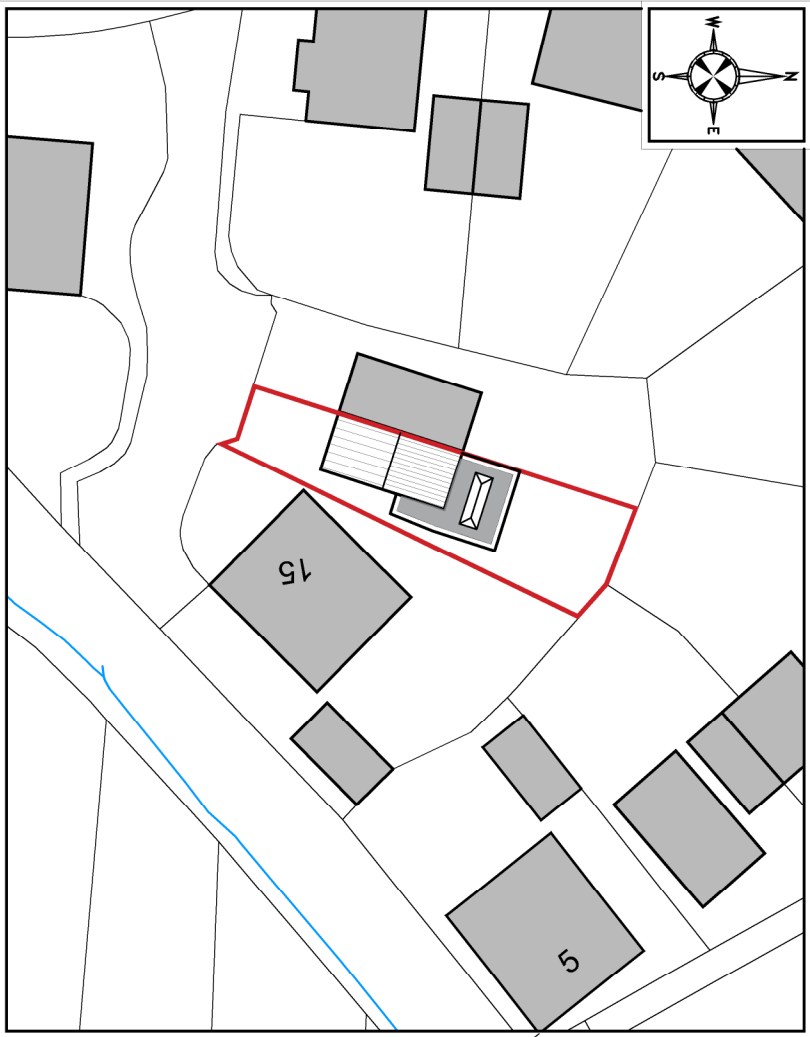

Proposed Site Plan 1:500

All dimensions to be checked on site by contractor prior to preparation of shop drawings and commencement of work on site.

Do not scale from this drawing.

This drawing and the copyrights and patents therein are the property of Apex Architecture and may not be used or reproduced without consent.

This drawing is to be read in conjunction with all relevant consultants drawings/documents and any discrepancies or variations are to be notified to Apex Architecture before the affected work commences.



Oak House, Aylburton, Gloucestershire, GL15 6ST 01594 516161
Wystone Business Park, Monmouth, NP25 3SR 01600 800101

Client Mr Simon Rees

Project 11 Cartwright Way
Evesham
Glos, WR11 2ES

Title Existing Floor Plans, Elevations & Section

Job No.	Drawing No.	Revision
AA665CW	100	N/A
Scale	Issue	Date
1:50 & 1:100 @ A1	PLANNING	Oct 2021

www.apexarchitectureltd.com enquire@apexarchitectureltd.com