


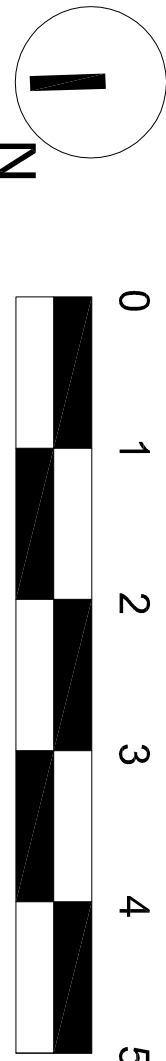

Ground Floor Plan

Scale 1:100



First Floor Plan

Scale 1:100

1

1

CLIENT:		Mr R. and Mrs. E. Asquith	
PROJECT:		Land at Easton Lane, Danby.	
Drawings:		Proposed Floor Plans	
DRAWING:		M. Kay	
SCALE & SIZE:		1:50 @ A1	
DATE:		30.08.2020	
DRAWING NO.:		01655-17	
REV:		A	