

PROJECT	CLIENT	DRAWING TITLE	PROJECT NUMBER	STATUS	SCALE	DRAWING No	DATE	DRAWN BY	CHECKED BY	APPROVED
237 KNIGHTSBRIDGE LONDON SW7 1DJ	NAME	PROPOSED LOWER GROUND PLAN	PJ0144	PRELIMINARY	1:50@A3	PJ0144-GA-P-LG	26.01.22	KA	NAME	AL

OWN  
LONDON

**GENERAL NOTES**



This Drawing is not to be scaled. The contractor must verify all dimensions including tolerances on site prior to commencing works. Any errors or discrepancies found should be reported to OWN immediately. All dimensions shown are in mm unless indicated otherwise. This drawing is to be read in conjunction with the relevant schedule and specifications. For all structural engineering details, foundations and steelwork specifications refer to drawings by the Structural engineer. All work and materials to be in accordance with current applicable Statutory Legislation and to comply with all relevant Codes of Practice and British Standards.

Copyright ©2020 OWN Projects Ltd.

REV	DATE	DESCRIPTION
-	-	-

**OWN LONDON**

Third Floor, 24-25 New Bond St  
London, W1S 2RR  
T: 0208 968 4746  
E: info@ownlondon.co.uk

 
 


This Drawing is not to be scaled. The contractor must verify all dimensions including tolerances on site prior to commencing works. Any errors or discrepancies found should be reported to OWN immediately. All dimensions shown are in mm unless indicated otherwise. This drawing is to be read in conjunction with the relevant schedule and specifications. For all structural engineering details, foundations and steelwork specifications refer to drawings by the Structural engineer. All work and materials to be in accordance with current applicable Statutory Legislation and to comply with all relevant Codes of Practice and British Standards.

Copyright ©2020 OWN Projects Ltd.

OWN LONDON

Third Floor, 24-25 New Bond St  
London, W1S 2RR  
T: 0208 968 4746  
E: [info@ownlondon.co.uk](mailto:info@ownlondon.co.uk)

 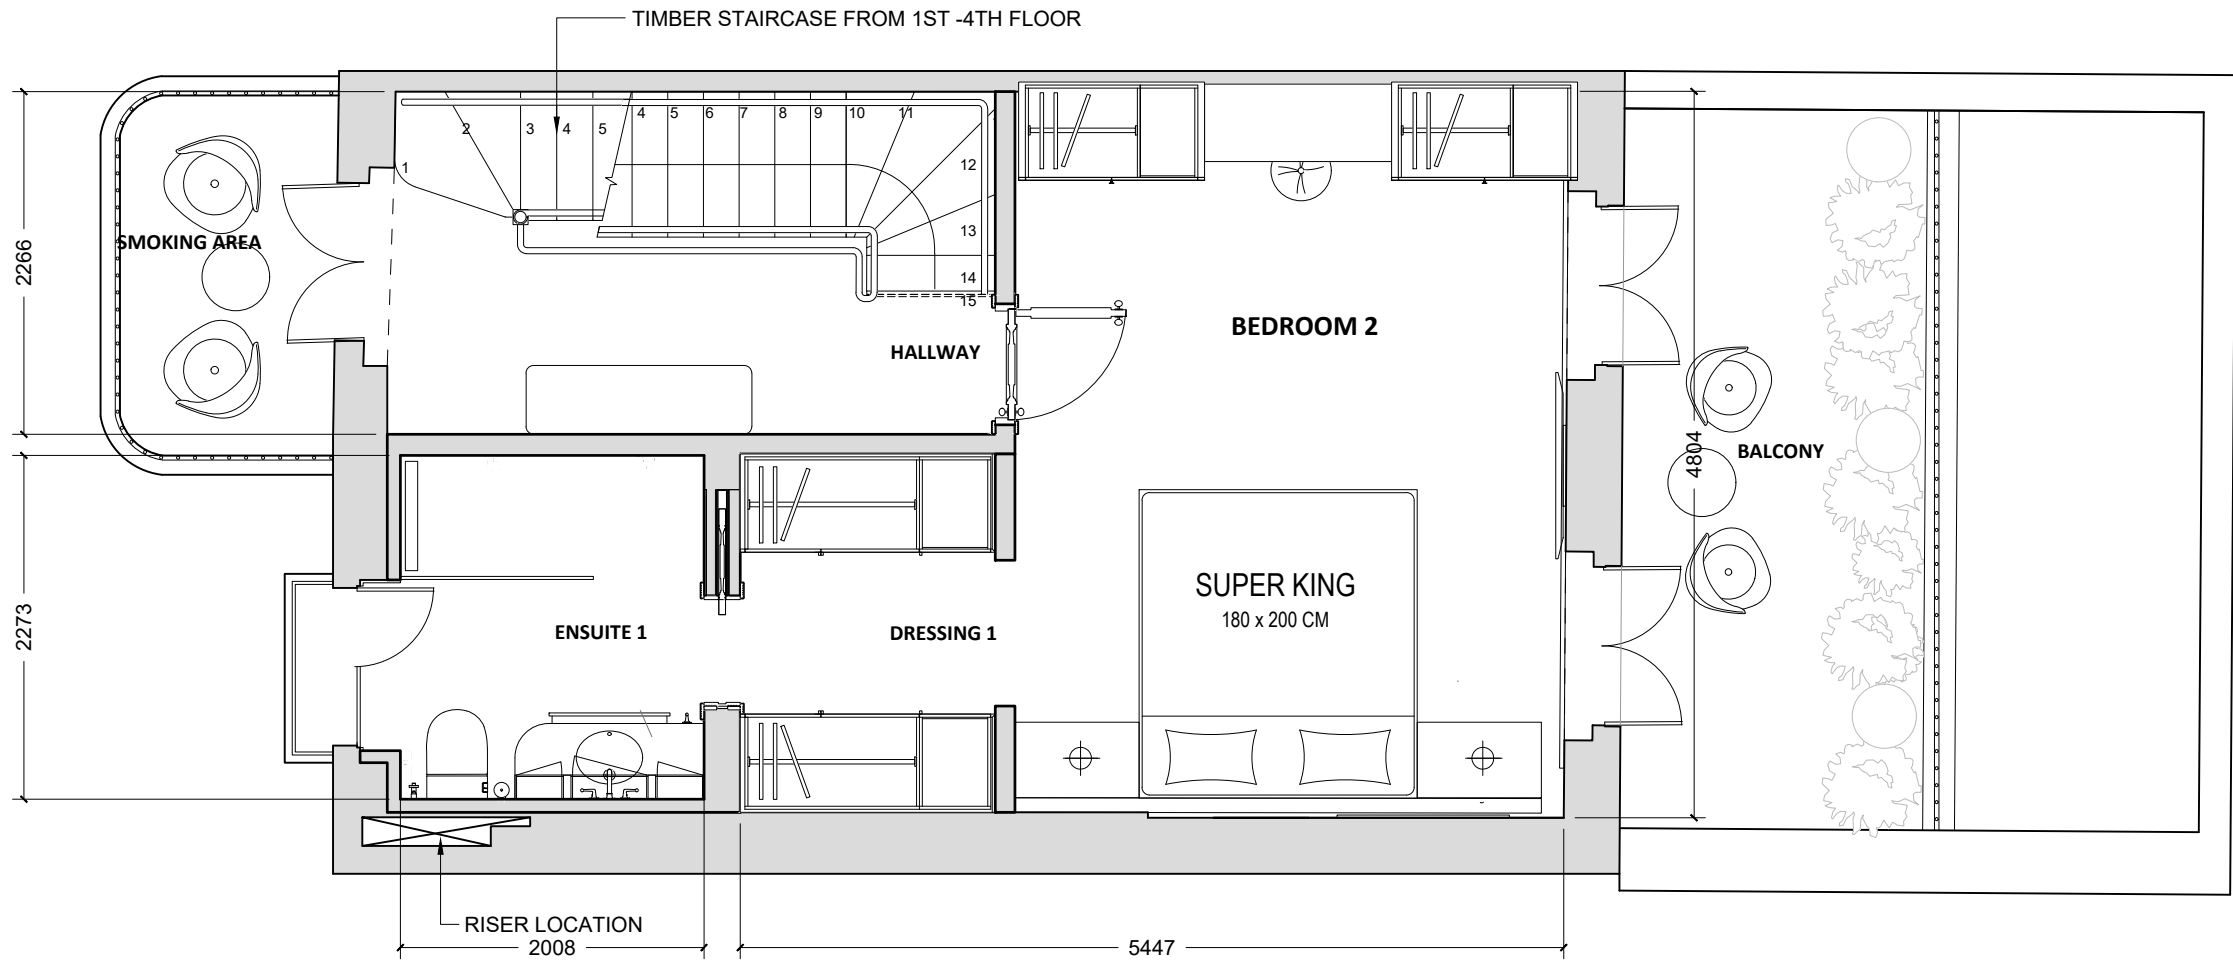

PROJECT	CLIENT	DRAWING TITLE	PROJECT NUMBER	STATUS	SCALE	DRAWING No	DATE	DRAWN BY	CHECKED BY	APPROVED
237 KNIGHTSBRIDGE LONDON SW7 1DJ	NAME	PROPOSED FIRST FLOOR PLAN	PJ0144	PRELIMINARY	1:50@A3	PJ0144-GA-P-01	26.01.22	KA	NAME	AL

OWN  
LONDON

**GENERAL NOTES**




This Drawing is not to be scaled. The contractor must verify all dimensions including tolerances on site prior to commencing works. Any errors or discrepancies found should be reported to OWN immediately. All dimensions shown are in mm unless indicated otherwise. This drawing is to be read in conjunction with the relevant schedule and specifications. For all structural engineering details, foundations and steelwork specifications refer to drawings by the Structural engineer. All work and materials to be in accordance with current applicable Statutory Legislation and to comply with all relevant Codes of Practice and British Standards.

Copyright ©2020 OWN Projects Ltd.

REV	DATE	DESCRIPTION
-	-	-

OWN LONDON

Third Floor, 24-25 New Bond St  
London, W1S 2RR  
T: 0208 968 4746  
E: info@ownlondon.co.uk

  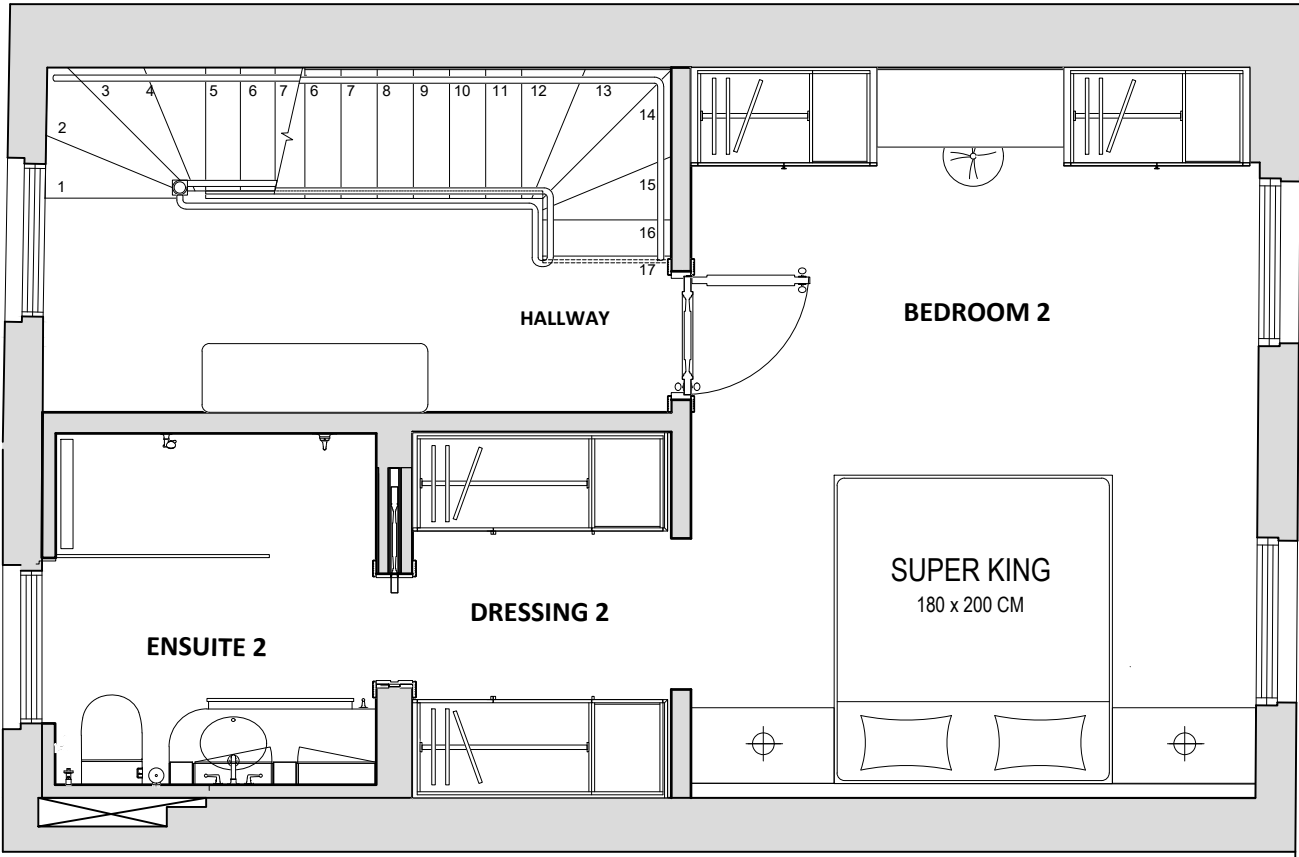

PROJECT	CLIENT	DRAWING TITLE	PROJECT NUMBER	STATUS	SCALE	DRAWING No	DATE	DRAWN BY	CHECKED BY	APPROVED
237 KNIGHTSBRIDGE LONDON SW7 1DJ	NAME	PROPOSED SECOND FLOOR PLAN	PJ0144	PRELIMINARY	1:50@A3	PJ0144-GA-P-02	26.01.22	KA	NAME	AL

OWN  
LONDON

**GENERAL NOTES**



This Drawing is not to be scaled. The contractor must verify all dimensions including tolerances on site prior to commencing works. Any errors or discrepancies found should be reported to OWN immediately. All dimensions shown are in mm unless indicated otherwise. This drawing is to be read in conjunction with the relevant schedule and specifications. For all structural engineering details, foundations and steelwork specifications refer to drawings by the Structural engineer. All work and materials to be in accordance with current applicable Statutory Legislation and to comply with all relevant Codes of Practice and British Standards.

Copyright ©2020 OWN Projects Ltd.

REV	DATE	DESCRIPTION
-	-	-

**OWN LONDON**

Third Floor, 24-25 New Bond St  
London, W1S 2RR  
T: 0208 968 4746  
E: [info@ownlondon.co.uk](mailto:info@ownlondon.co.uk)

 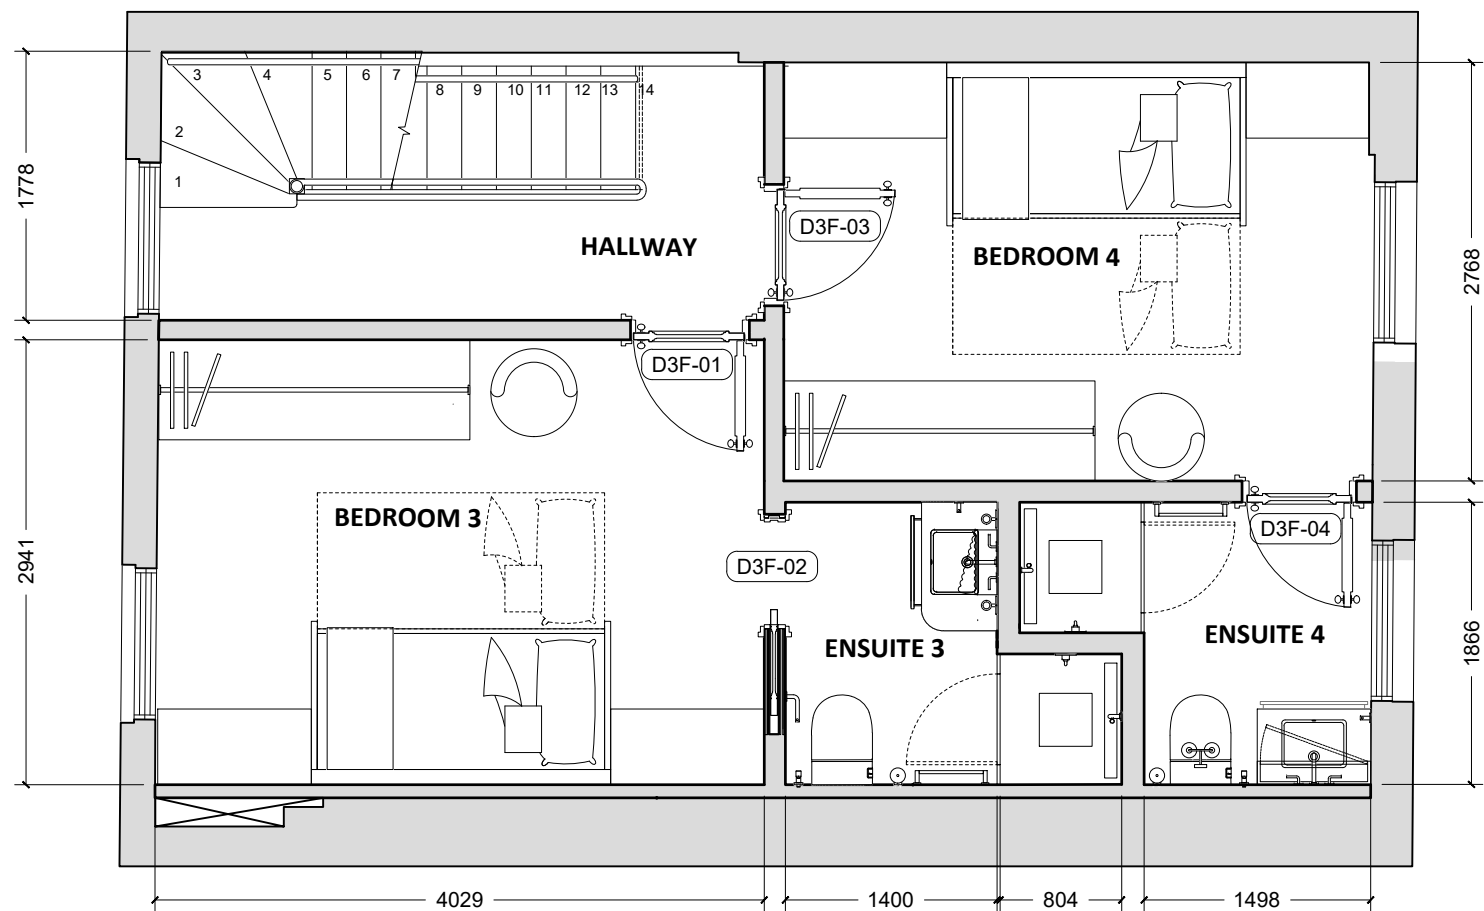

PROJECT	CLIENT	DRAWING TITLE	PROJECT NUMBER	STATUS	SCALE	DRAWING No	DATE	DRAWN BY	CHECKED BY	APPROVED
237 KNIGHTSBRIDGE LONDON SW7 1DJ	NAME	PROPOSED THIRD FLOOR PLAN	PJ0144	PRELIMINARY	1:50@A3	PJ0144-GA-P-03	26.01.22	KA	GK	AL

OWN  
LONDON

**GENERAL NOTES**




This Drawing is not to be scaled. The contractor must verify all dimensions including tolerances on site prior to commencing works. Any errors or discrepancies found should be reported to OWN immediately. All dimensions shown are in mm unless indicated otherwise. This drawing is to be read in conjunction with the relevant schedule and specifications. For all structural engineering details, foundations and steelwork specifications refer to drawings by the Structural engineer. All work and materials to be in accordance with current applicable Statutory Legislation and to comply with all relevant Codes of Practice and British Standards.

Copyright ©2020 OWN Projects Ltd.

REV	DATE	DESCRIPTION
-	-	-

**OWN LONDON**

Third Floor, 24-25 New Bond St  
London, W1S 2RR  
T: 0208 968 4746  
E: [info@ownlondon.co.uk](mailto:info@ownlondon.co.uk)

  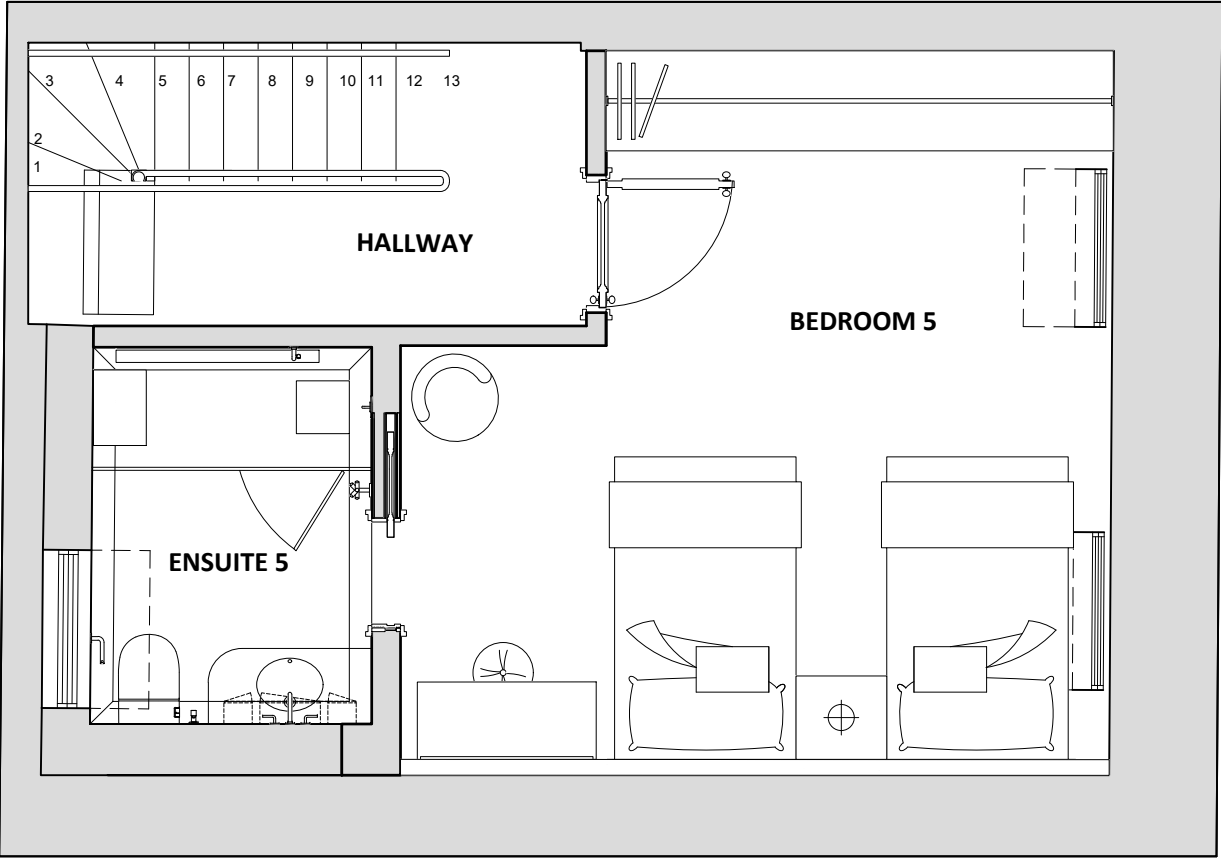

PROJECT	CLIENT	DRAWING TITLE	PROJECT NUMBER	STATUS	SCALE	DRAWING No	DATE	DRAWN BY	CHECKED BY	APPROVED
237 KNIGHTSBRIDGE LONDON SW7 1DJ	NAME	PROPOSED FOURTH FLOOR PLAN	PJ0144	PRELIMINARY	1:50@A3	PJ0144-GA-P-04	26.01.22	KA	NAME	AL

OWN  
LONDON

**GENERAL NOTES**

This Drawing is not to be scaled. The contractor must verify all dimensions including tolerances on site prior to commencing works. Any errors or discrepancies found should be reported to OWN immediately. All dimensions shown are in mm unless indicated otherwise. This drawing is to be read in conjunction with the relevant schedule and specifications. For all structural engineering details, foundations and steelwork specifications refer to drawings by the Structural engineer. All work and materials to be in accordance with current applicable Statutory Legislation and to comply with all relevant Codes of Practice and British Standards.

Copyright ©2020 OWN Projects Ltd.

REV	DATE	DESCRIPTION
-	-	-

**OWN LONDON**

Third Floor, 24-25 New Bond St  
London, W1S 2RR  
T: 0208 968 4746  
E: info@ownlondon.co.uk