



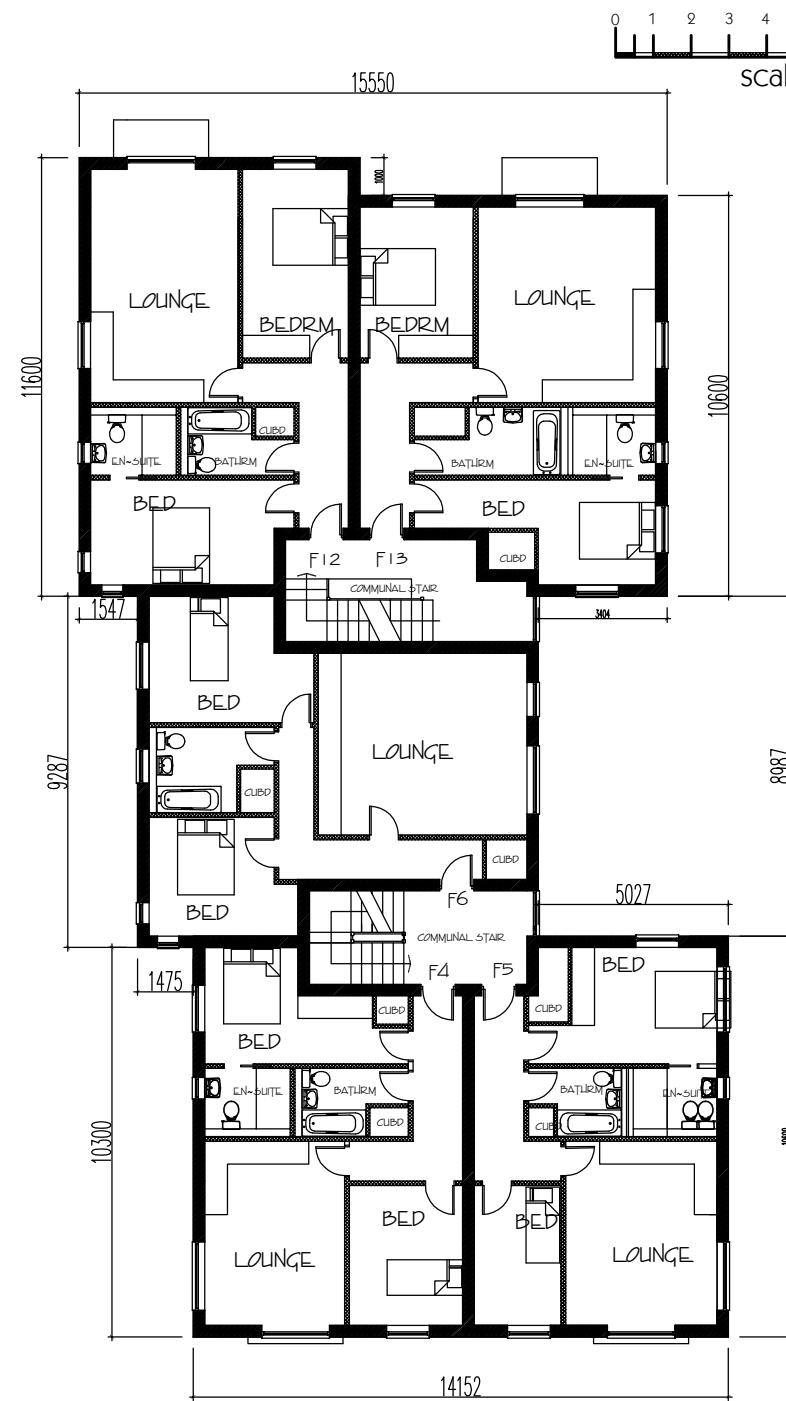

PROPOSED FIRST FLOOR

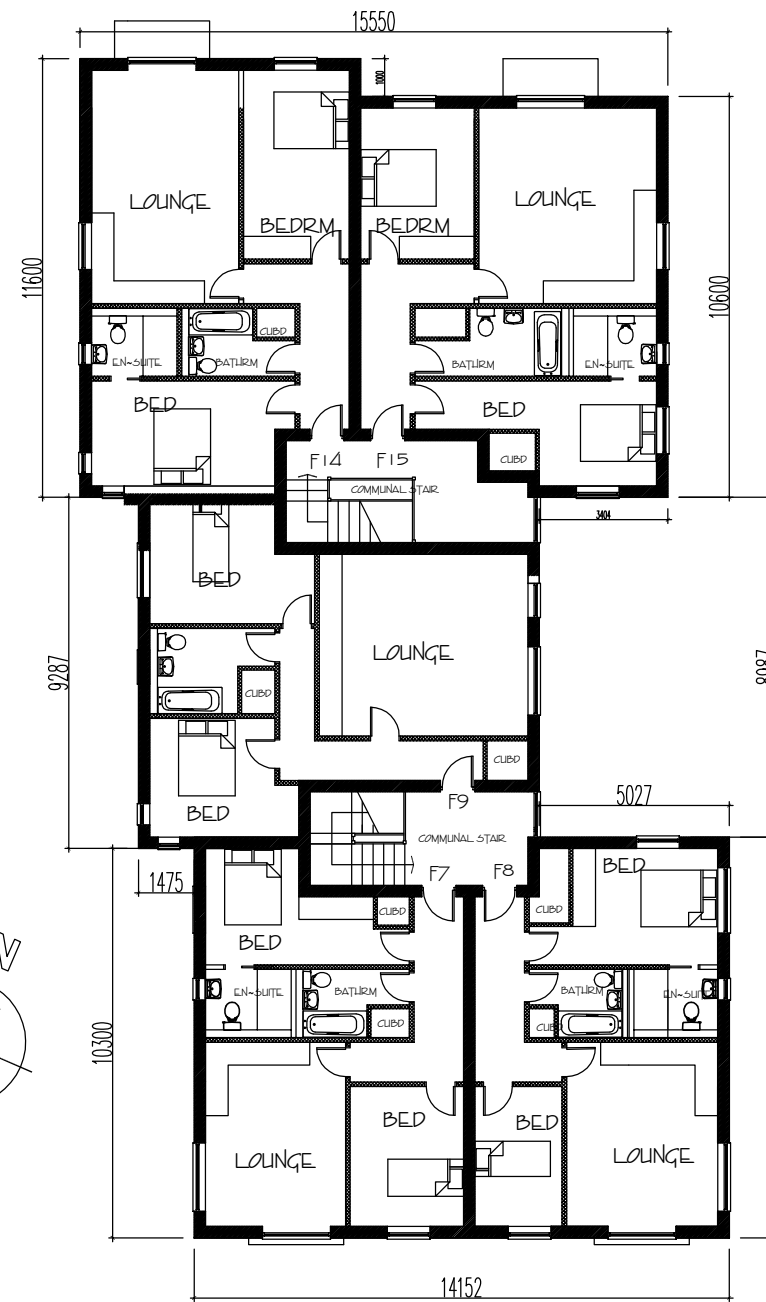

PROPOSED SECOND FLOOR

A	FOOTPRINT INCREASE	
No.	Revision/Issue	Date

ATK Designs

Architectural Design Planning Consultants
Adrian Cottage, Birchwood, Stourbridge, Walsley
Herefordshire, WR15 8HA
Tel 01452 765222
Mobile 07592500225
E-mail mail@atkdesigns.co.uk

client
Linton Homes
65 Rufford Ave
Luton
Beds LU3 2EJ

project
New build 3 storey building
to provide
15 two bed flat units
7 North Street
Luton
Beds

Proposed First & Second Floor Plan

Project atk/21/LH/ANS/TP3B	Sheet A3
Date Nov 2021	
Scale 1:200	