


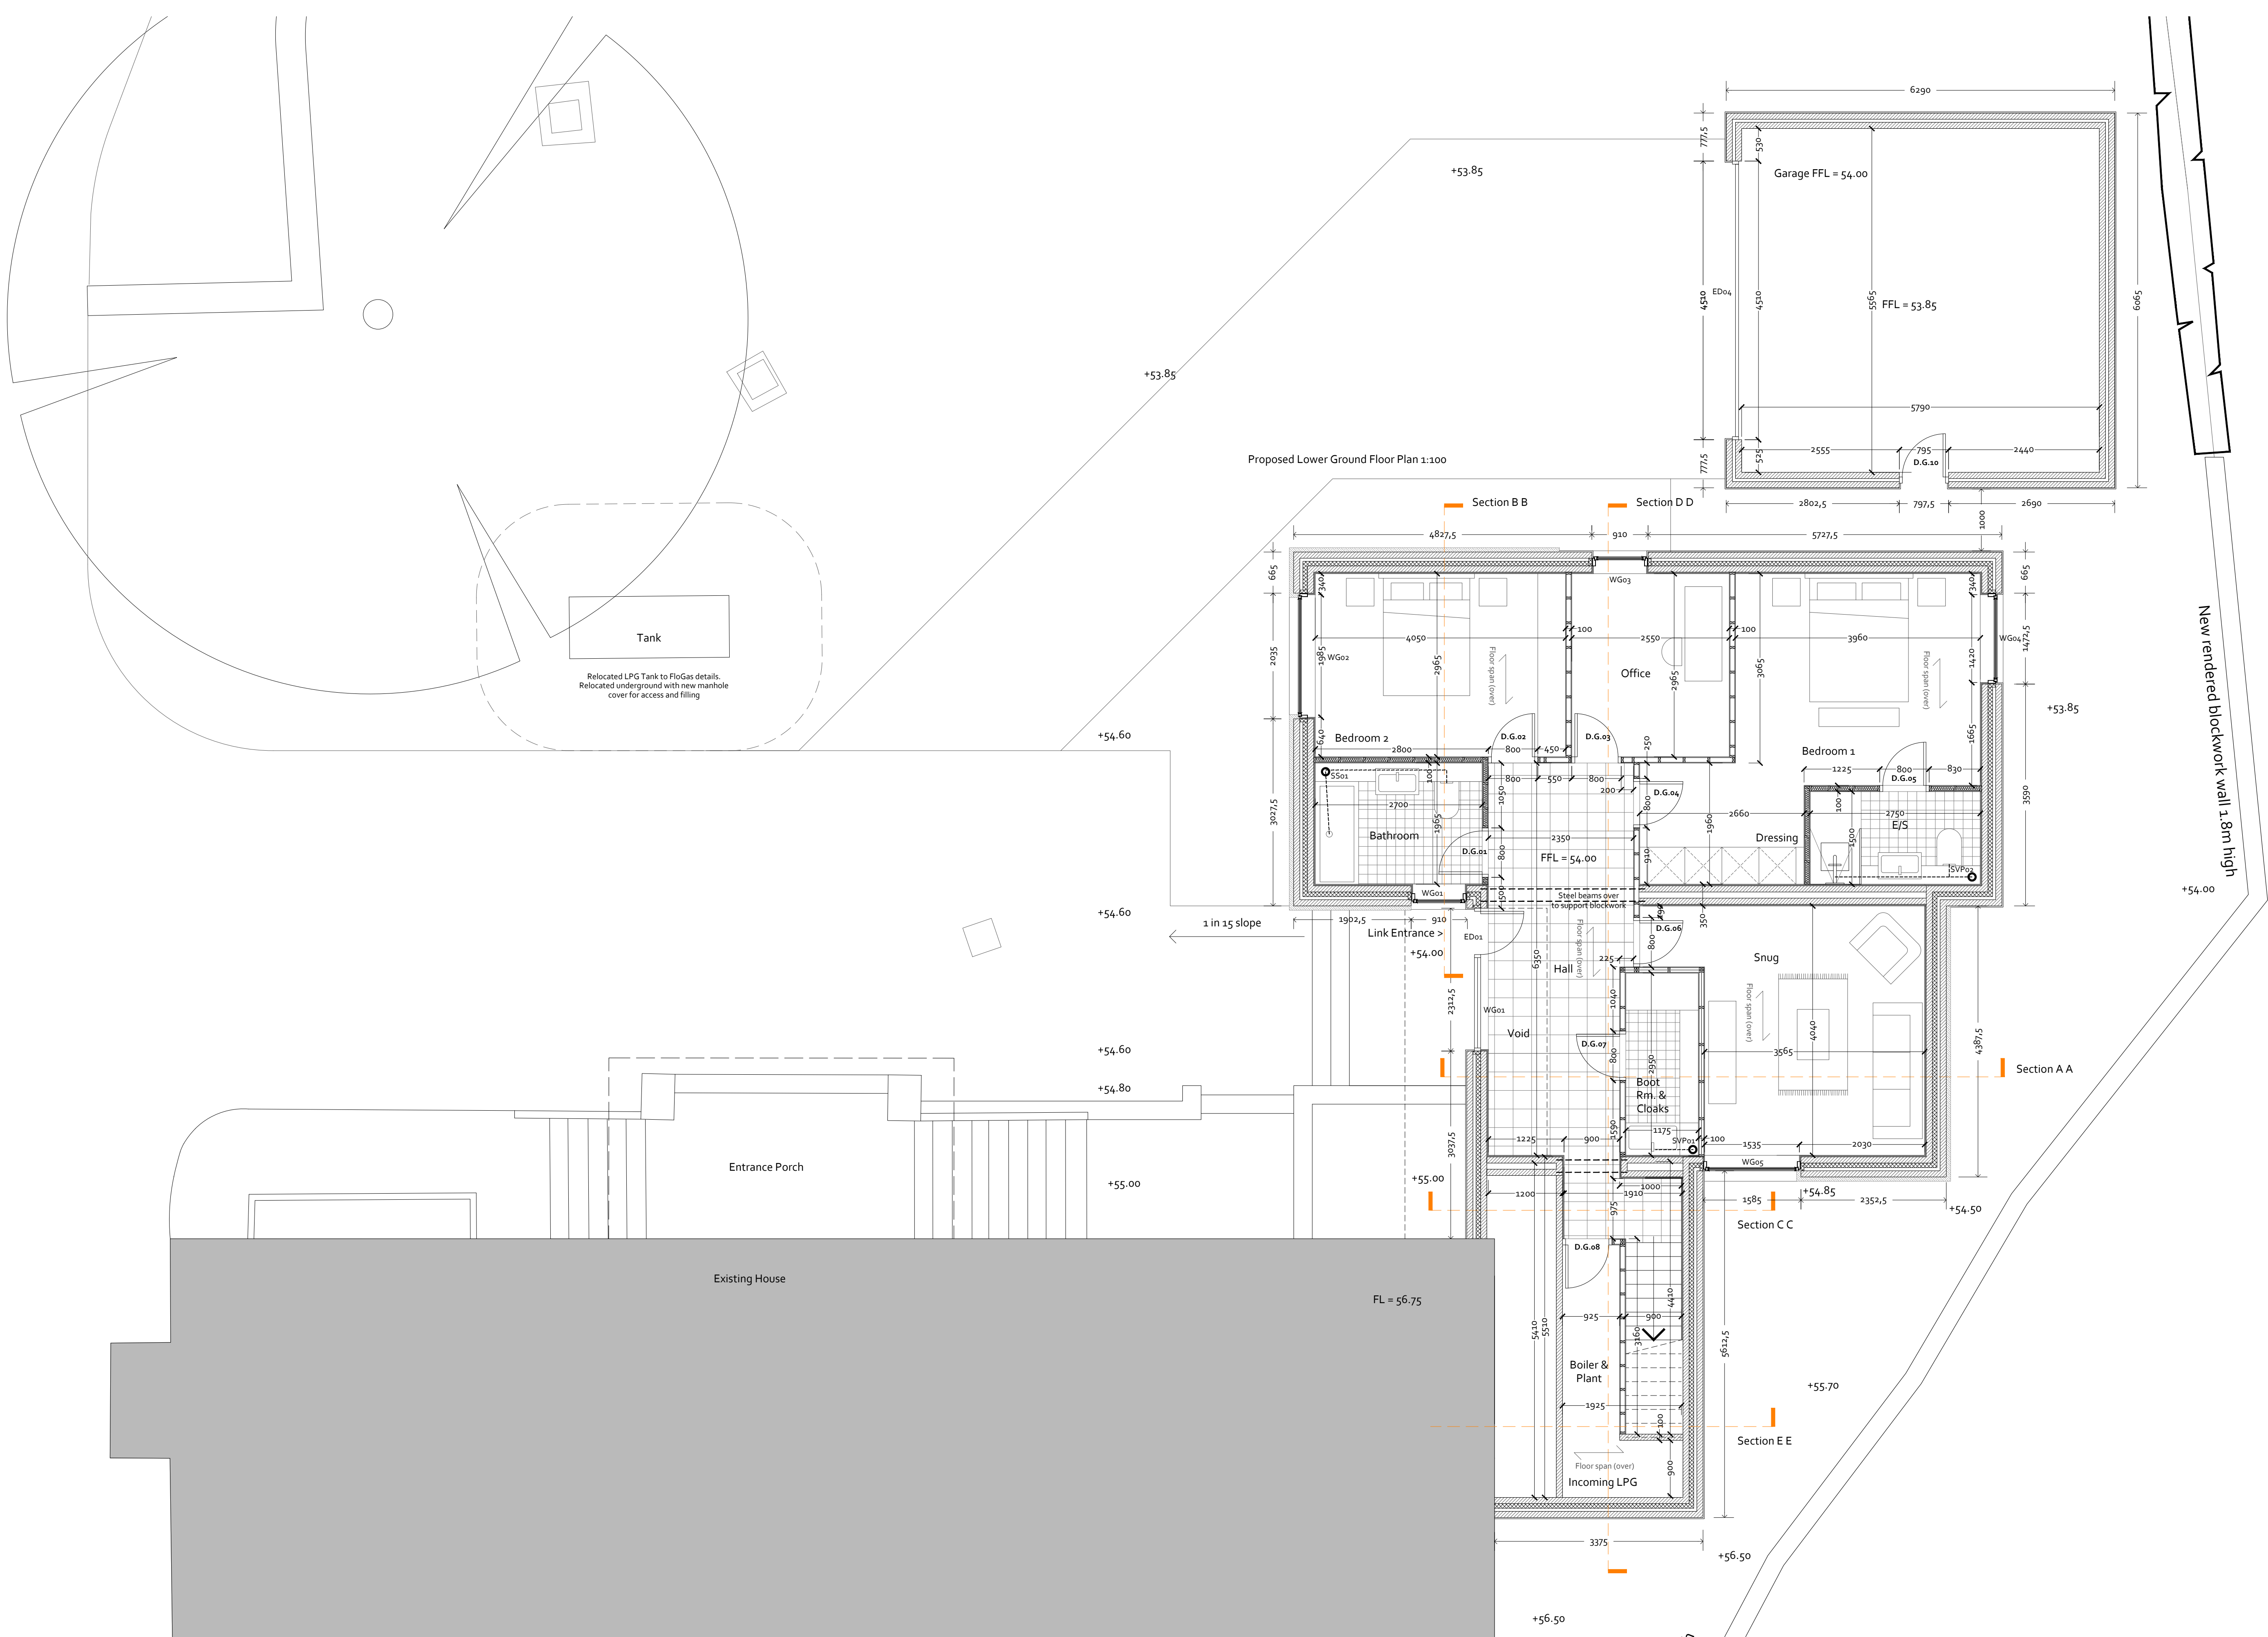

REVISION NOTES:

REVISION	PRELIMINARY	Notes:	Preliminary for comment
Rev: -	Date : 22nd June 2021	Notes:	Plan changes following excavation and opening up of the existing house foundations
Rev: A	Date : 1st December 2021		

Drawing status **FOR COMMENT**

Project Name **6 Salmons Wood**
Project Ref **OAD_5159**
Drawing Ref **2201**
Drawing Name **Proposed Site Plan with Ground Floor WS**
Drawn By **WS**
Date **22.06.2021**

Scale **1:50** Paper Size **A1** Rev **A**

