
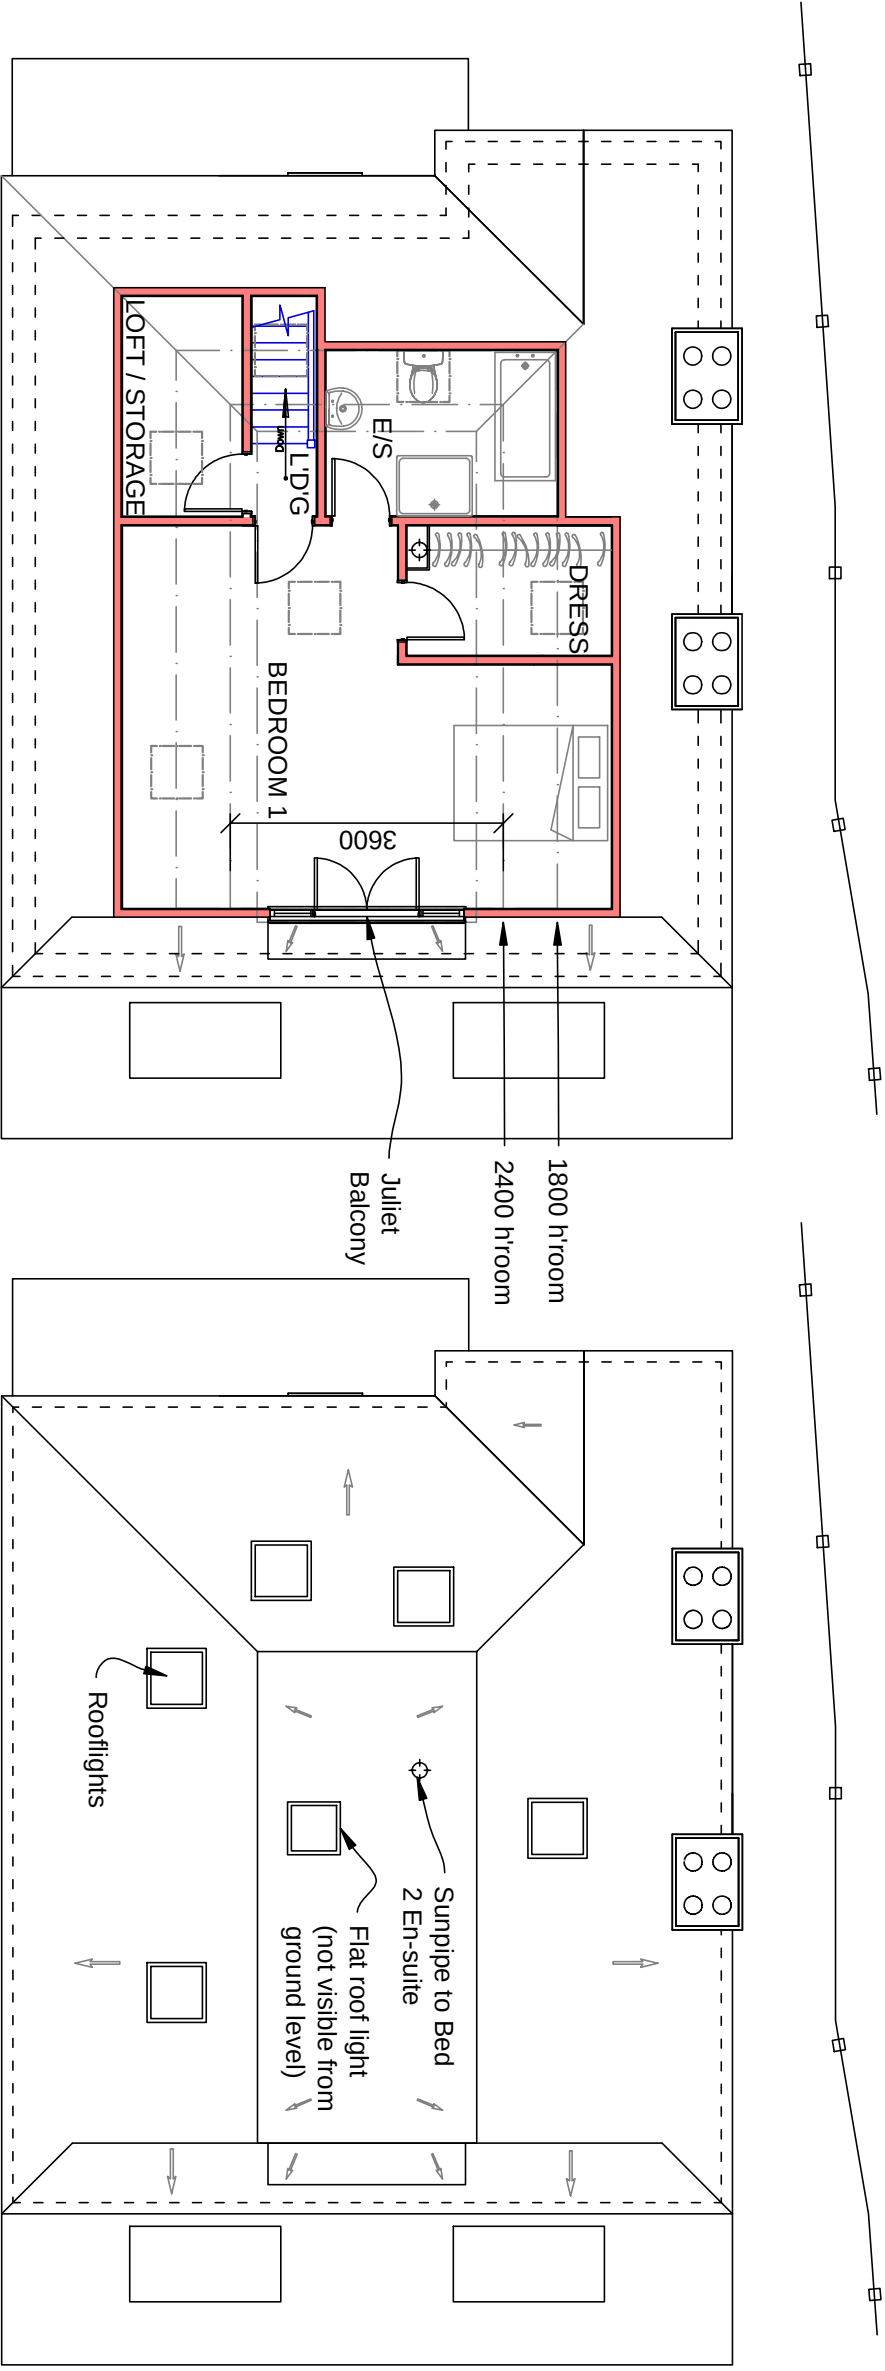
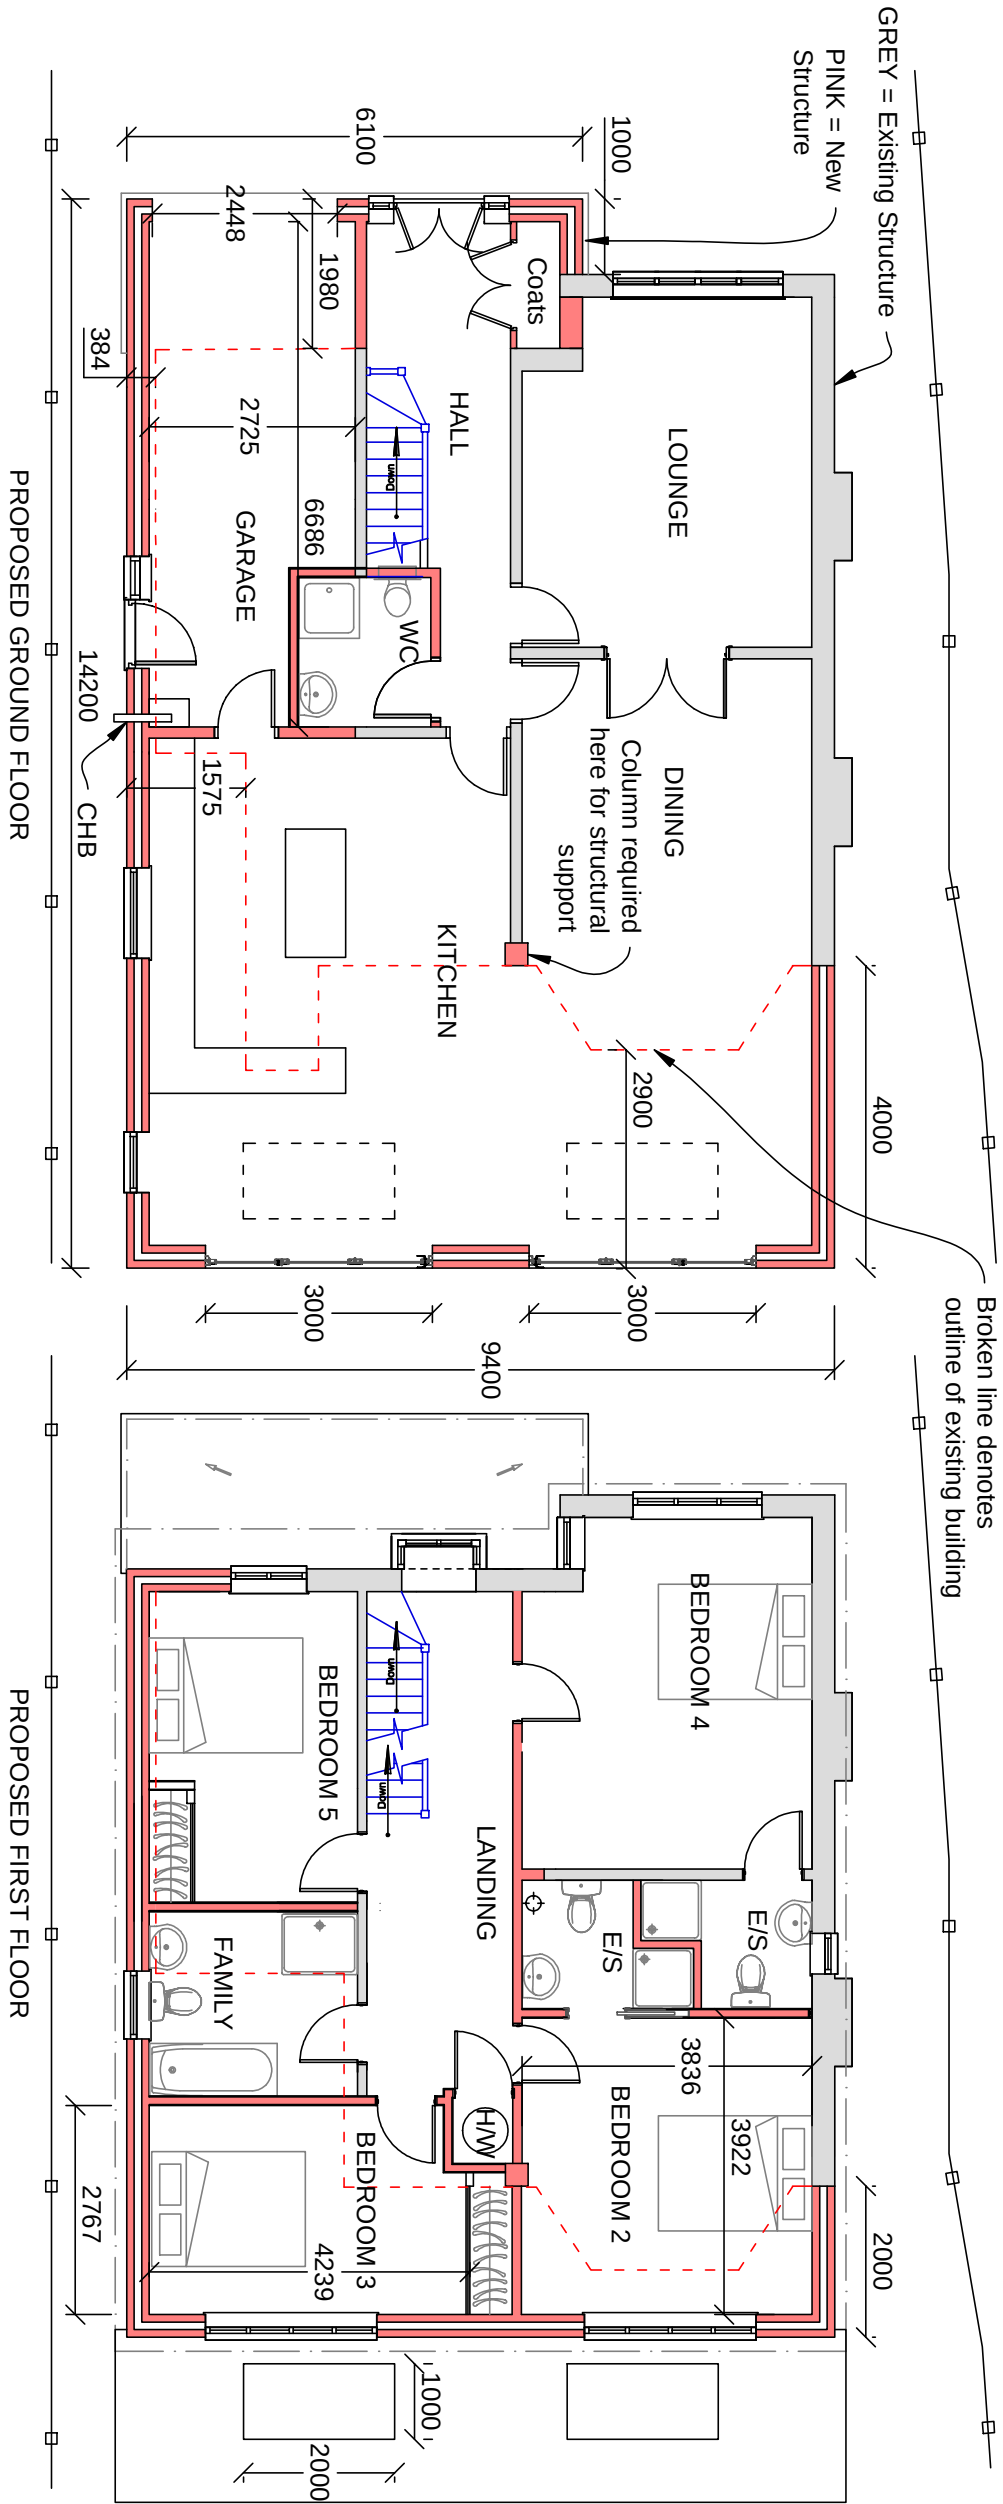
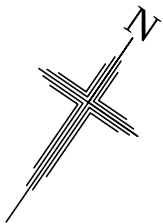


 

A: First floor depth reduced

REVISIONS

Ordinance Survey Licence number 100062725
(c) Crown copyright 2022. All rights reserved.

Notes

1. These are computerised drawings for the purposes of obtaining planning & building regulations approvals & are based on certain overall measurements. They do not constitute working drawings.
2. Distortion and uneven walls etc. have been ignored with some average measurements.
3. Dimensions shown must not be relied upon and must be checked on site and verified prior to commencement of work.
4. Where applicable this drawing is to be read in conjunction with other consultants' drawings & calculations.
5. Do not scale from these drawings, except for planning purposes
6. Any Work undertaken prior to Planning and Building Regulations Approval is done so entirely at the Client/Contractors own risk
7. The client is reminded of their obligations under the Party Wall etc. Act 1997 where appropriate.
- (c) 2022 - Sutcliff Consultants Ltd. ALL RIGHTS RESERVED

SUTCLIFF CONSULTANTS Ltd

Chartered Building Engineers,

Surveyors & Architectural Consultants

11 Crossbush Road

Felpham, Bognor Regis

West Sussex, PO22 7LS

T: 01243 586004

M: 07799 393250

F: 08708 793194

E: mail@sutcliffconsultants.co.uk



PROJECT DETAIL

28 Manor Drive

Hinckley Wood

KT10 0AX

Extensions and loft conversion

FOR: Bal

DRAWING SCALE: 1:100 @A3

Proposed floor and roof plans

DATE: Oct 2022

DRAWN: A. H. Sutcliff C Build E FCABE

DRAWING: 2202-PP3/04 REVISION: A