



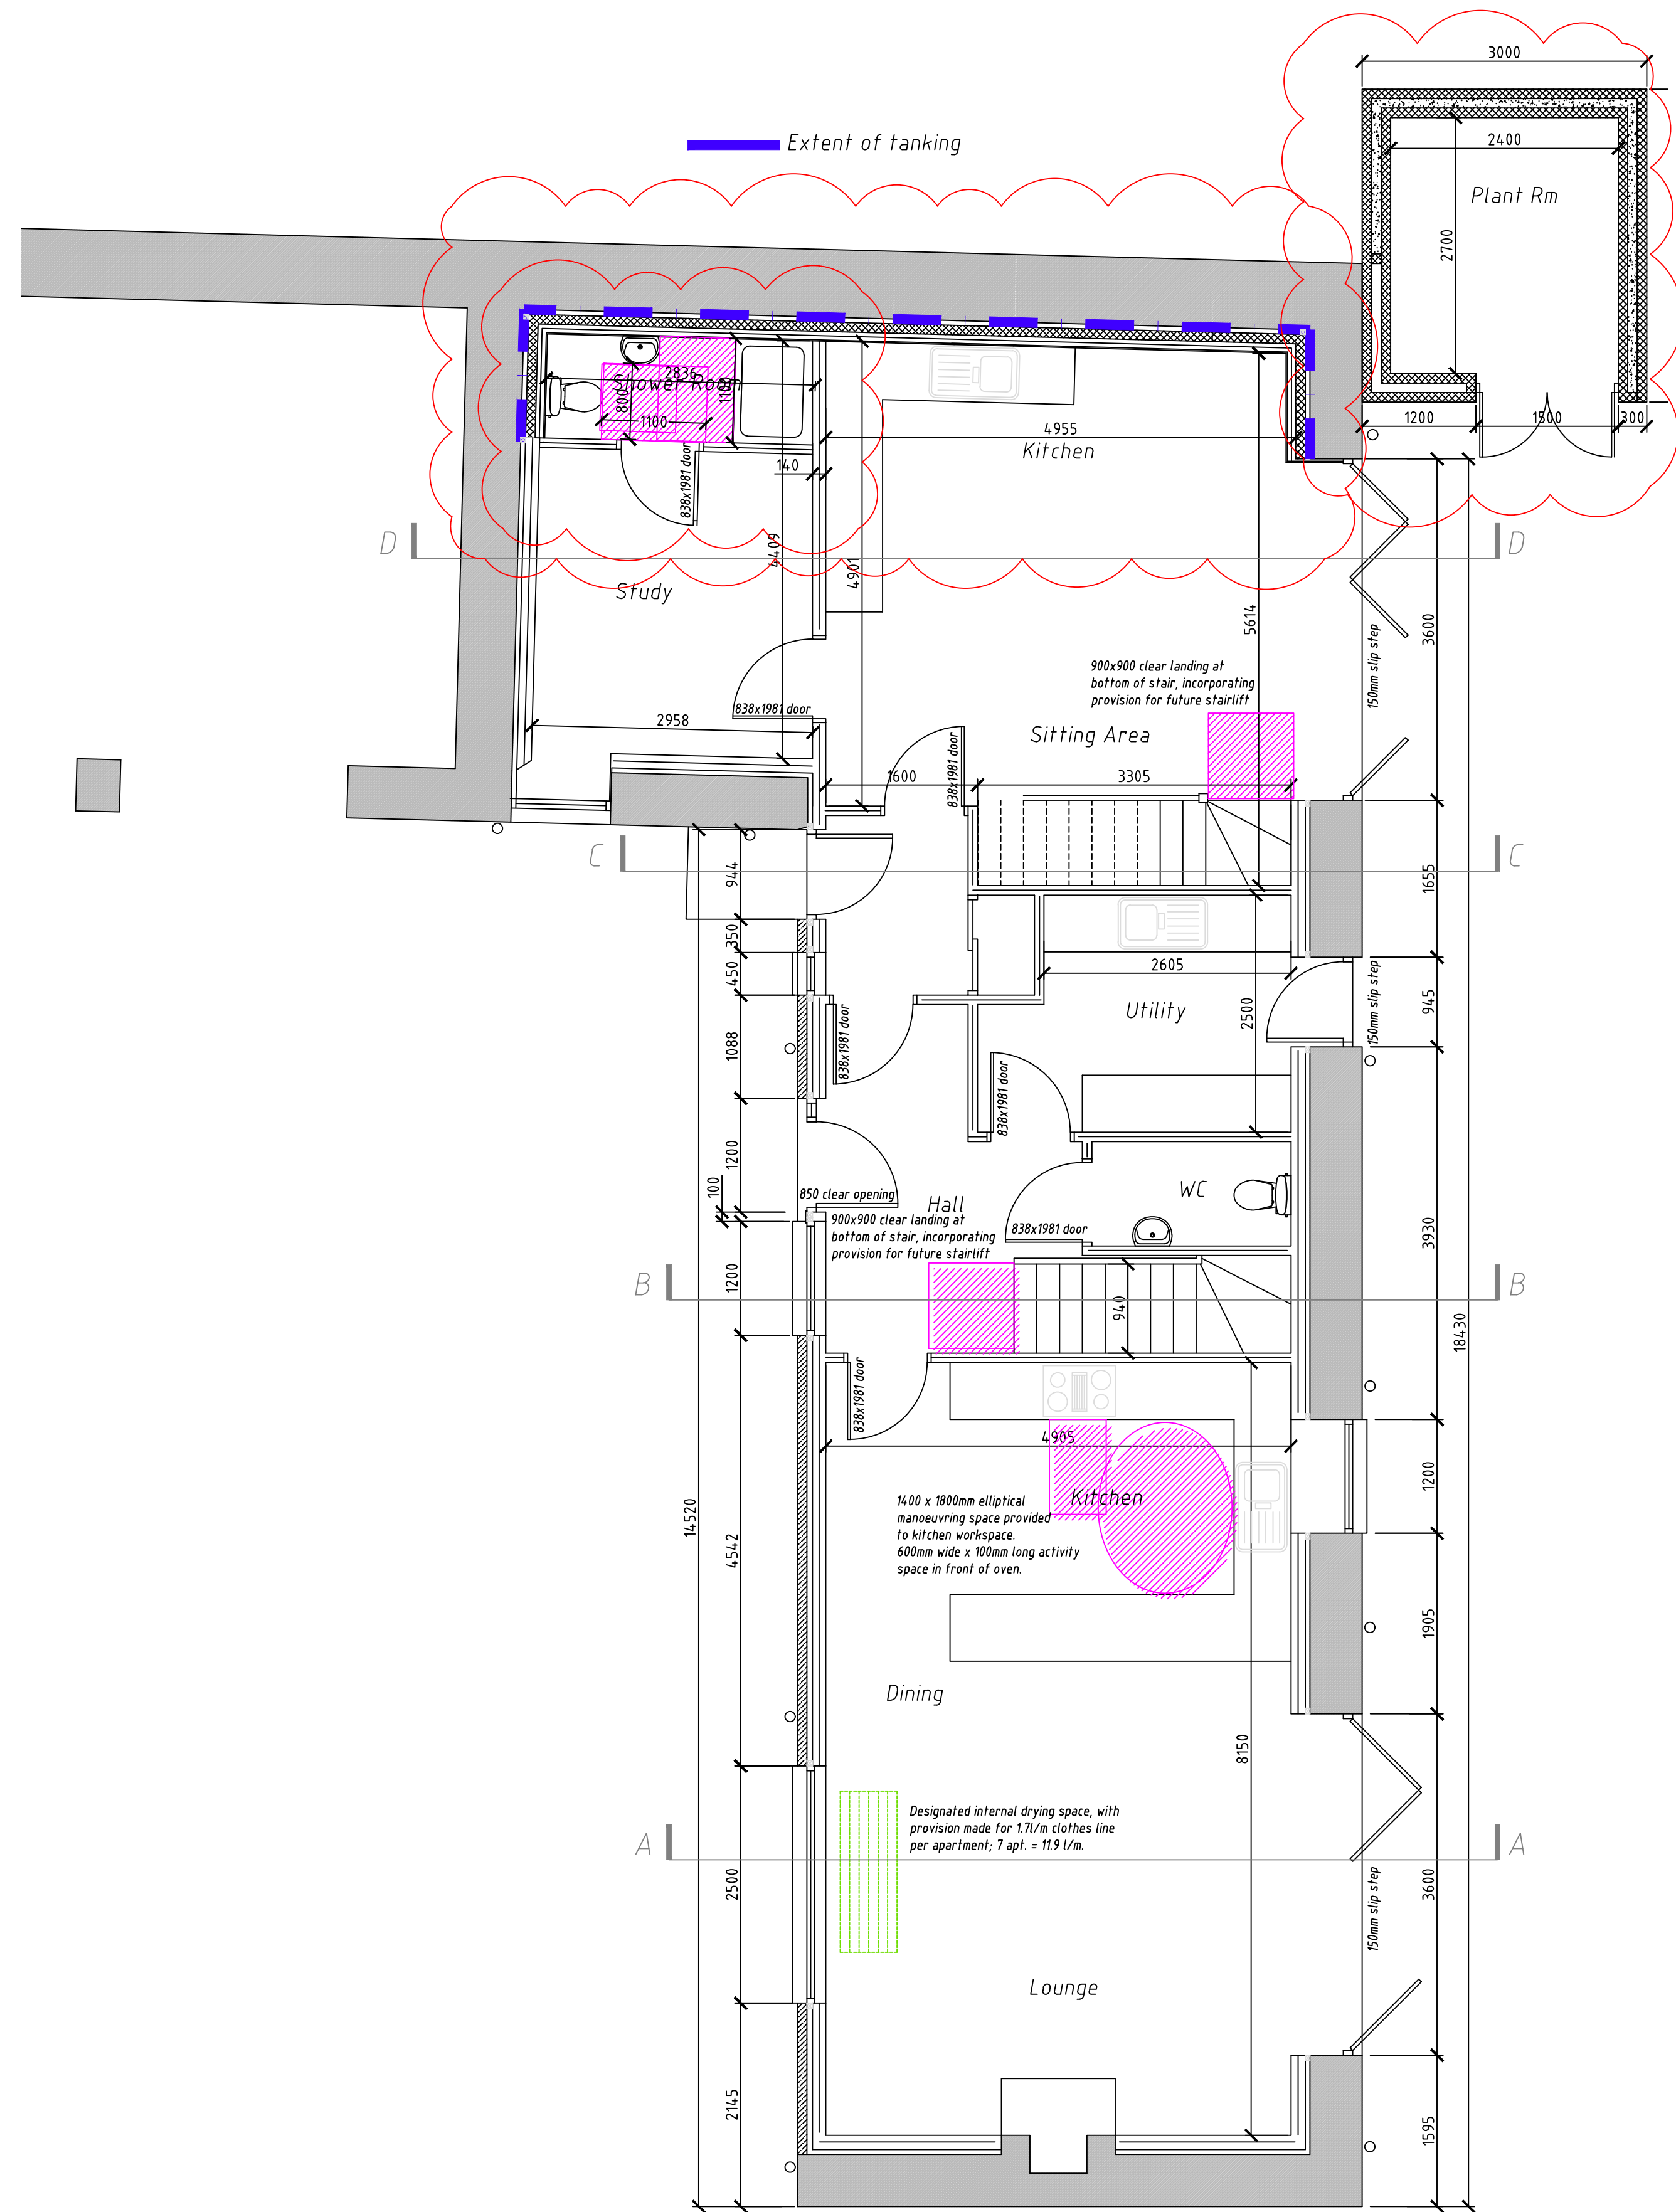

Ground Floor Plan 1:50

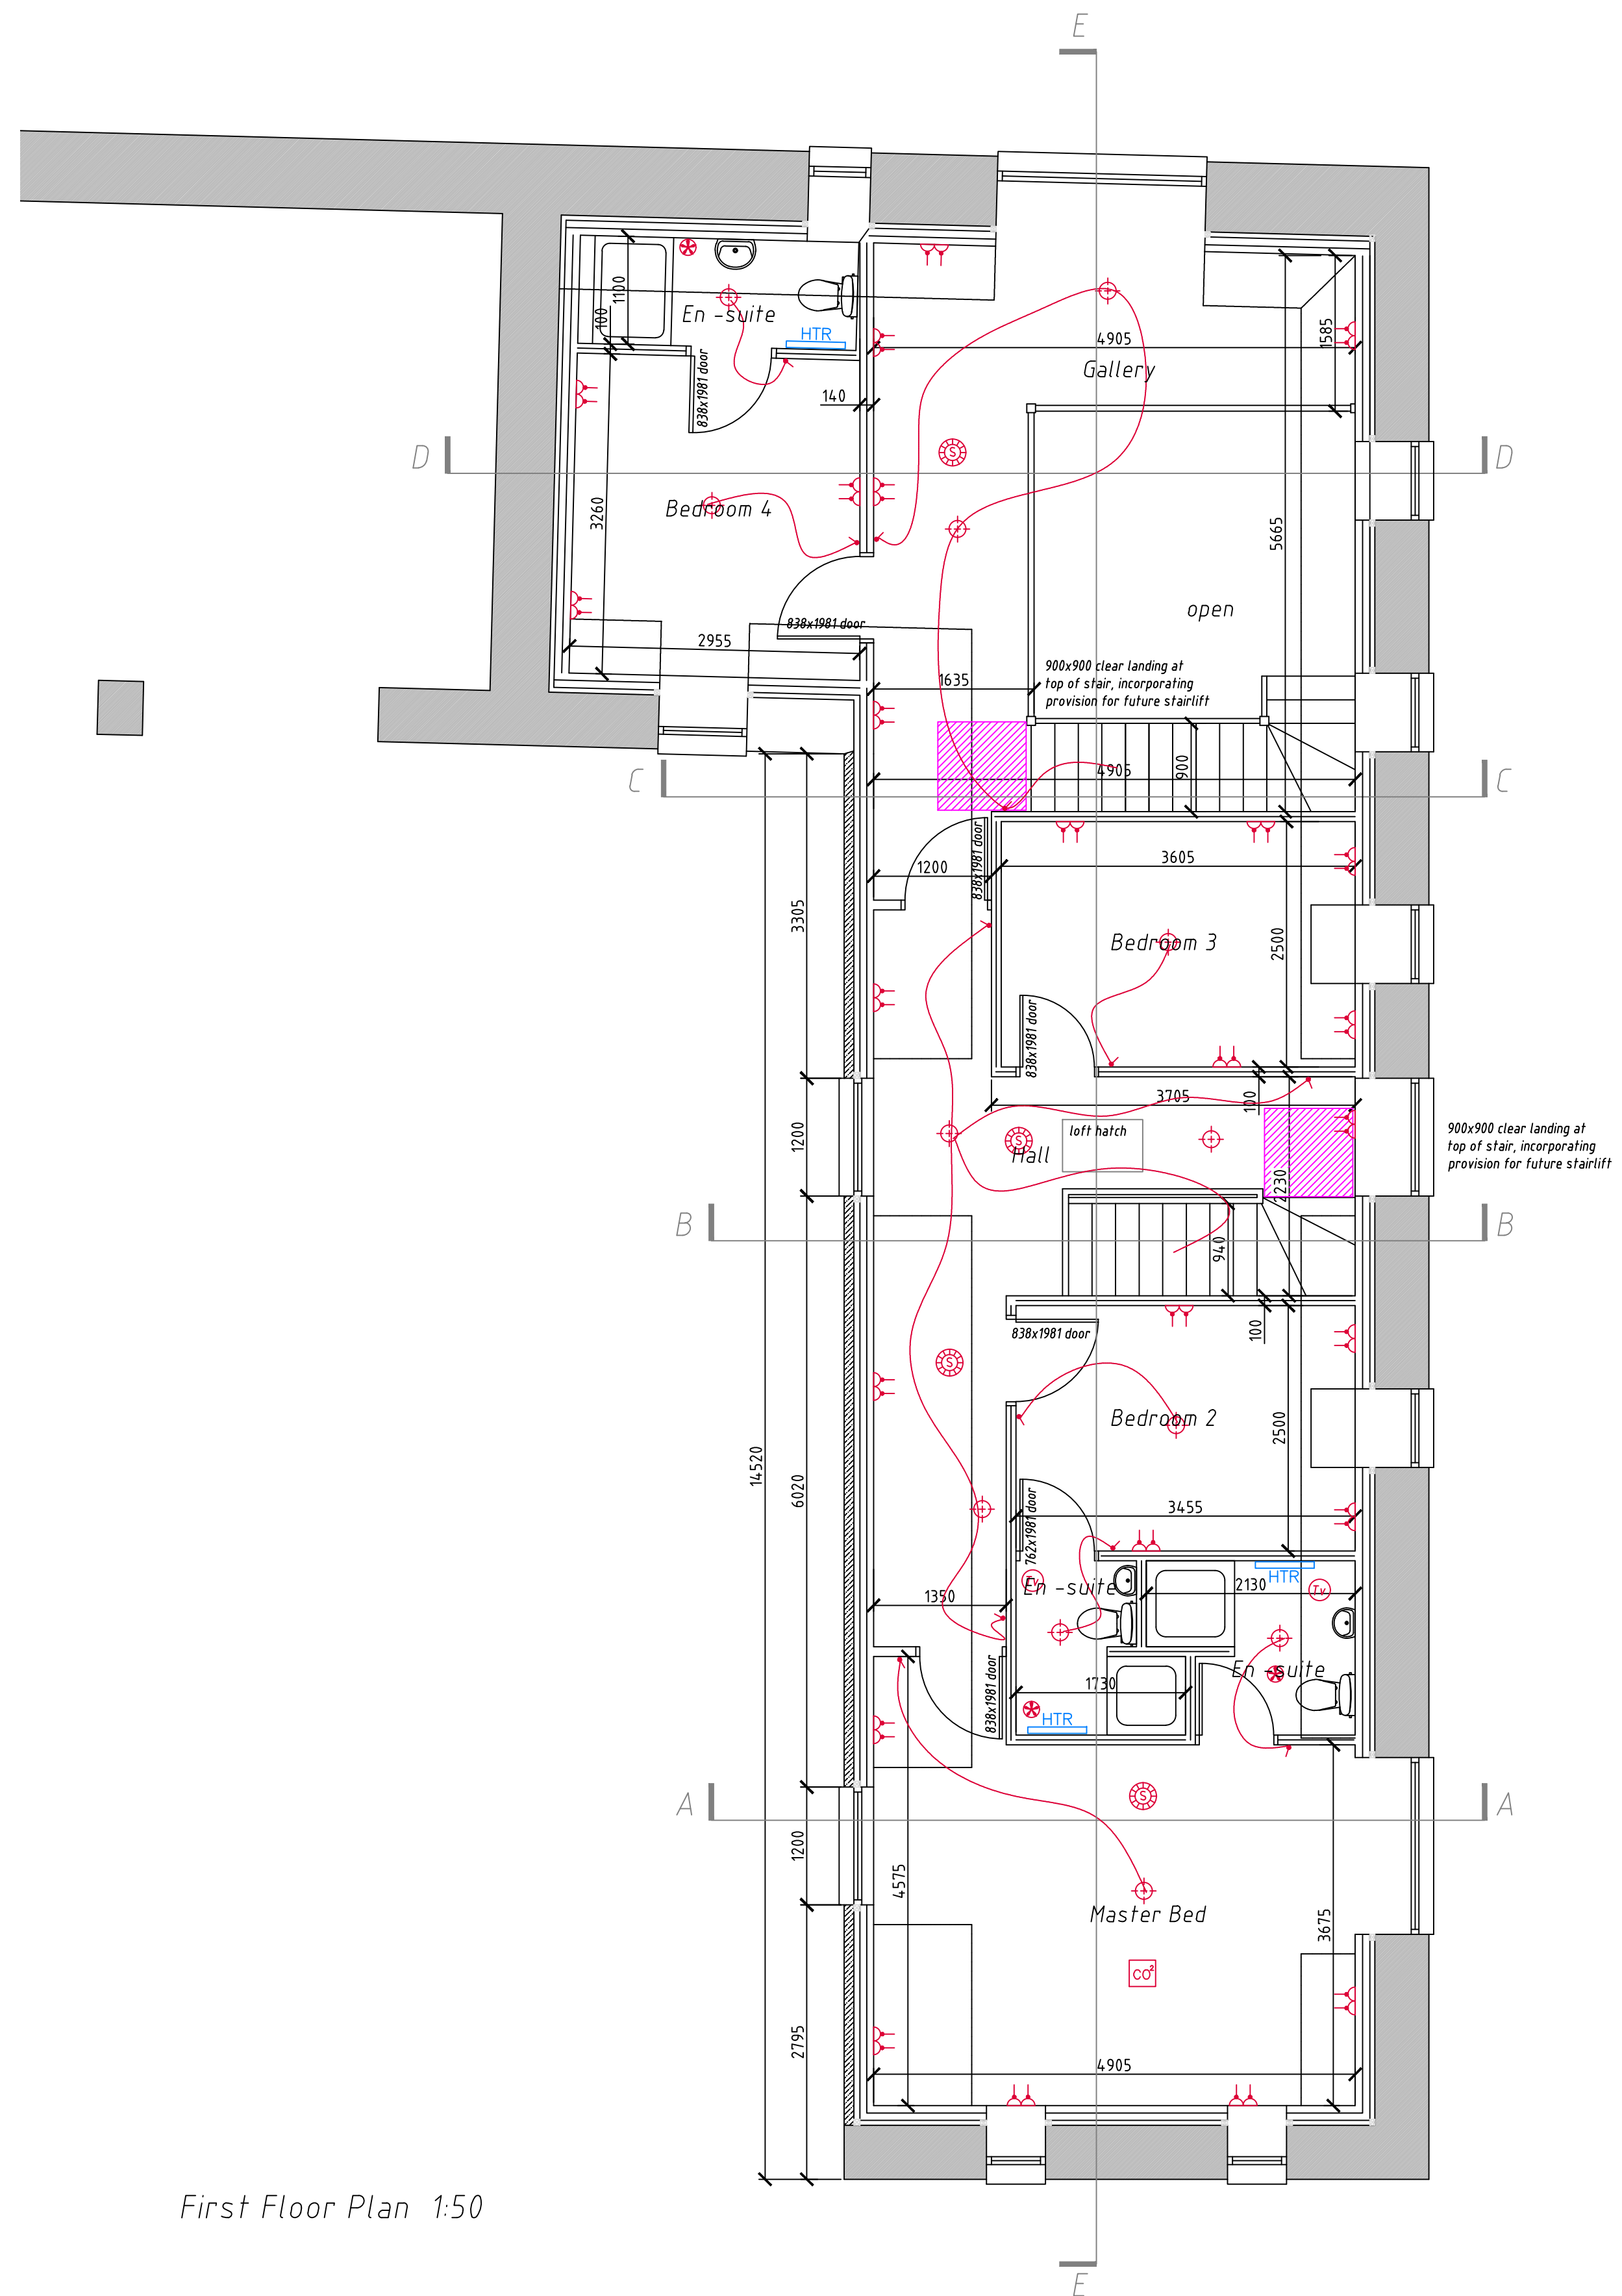

First Floor Plan 1:50

title: <i>Proposed Floor Plans</i>	
client: <i>Mr & Mrs A Ross</i>	
project: <i>Proposed Steading Development Cleish Mill Farm Cleish</i>	
scale: <i>1:50@A1</i>	date: <i>Jan 21</i>
drawing number: <i>19/073/BW02 A</i>	
HARDIE ASSOCIATES Ltd.	
78 HOPETOUN STREET BATHGATE WEST LOTHIAN EH48 4PD tel: 01506 639799 email: chardie@hardie-associates.co.uk copyright: Hardie Associates Ltd.	