


37 Wootton village underfloor heating ground floor plan

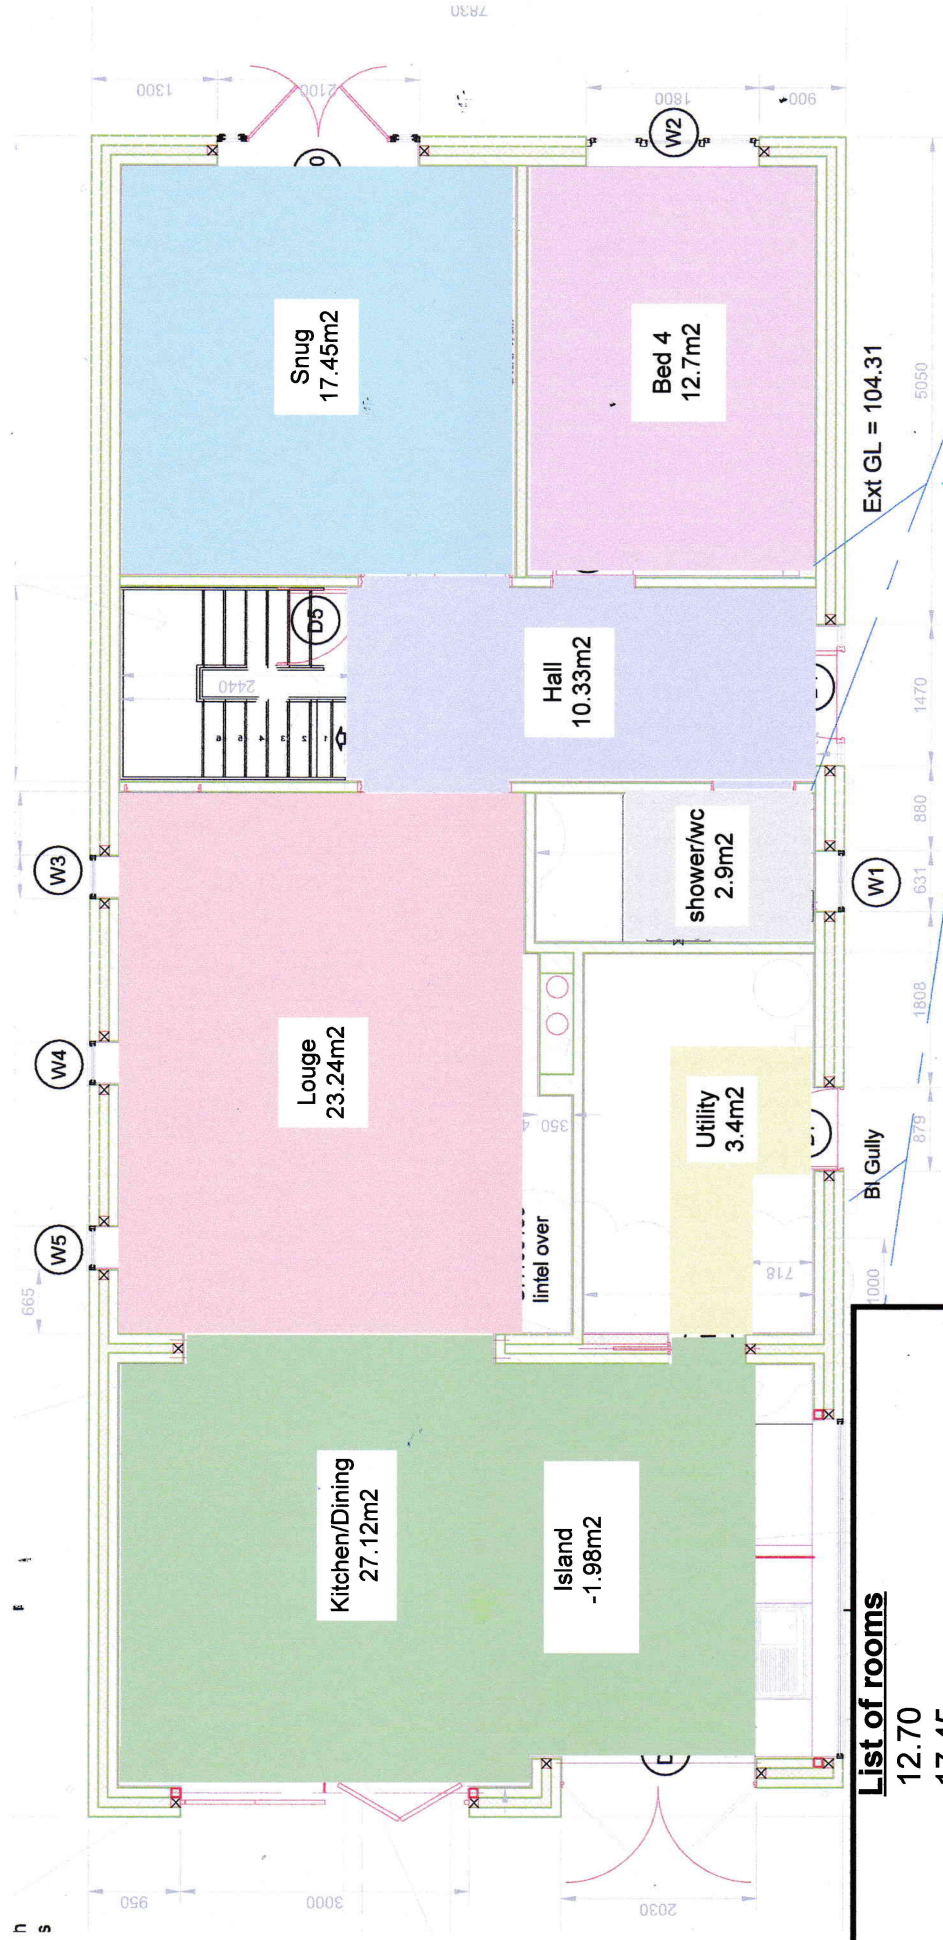

Drawn by Tom Ballance in March 23

(07710) 080356

Tom Ballance Hotmail.com

Not to scale

<u>List of rooms</u>	
Bed 4	12.70
Snug	17.45
Hall	10.33
Shower/ WC	2.90
Utility	3.40
Lounge	23.24
kitchen dining room	27.12
Total	<u>97.14</u> Rounded up to 100 m²