


Notes


All dimensions in millimeters unless otherwise stated.
Do not scale this drawing.
The Contractor must verify all dimensions on site before commencement.
This practice must be notified of any suspected discrepancies or omissions.
Elevations are for illustrative purposes only.

BEARING PLATES SCHEDULE

BP1	Bearing Plate 200 L x 200 W x 25 mm thick
BP2	Bearing Plate 300 L x 100 W x 25 mm thick

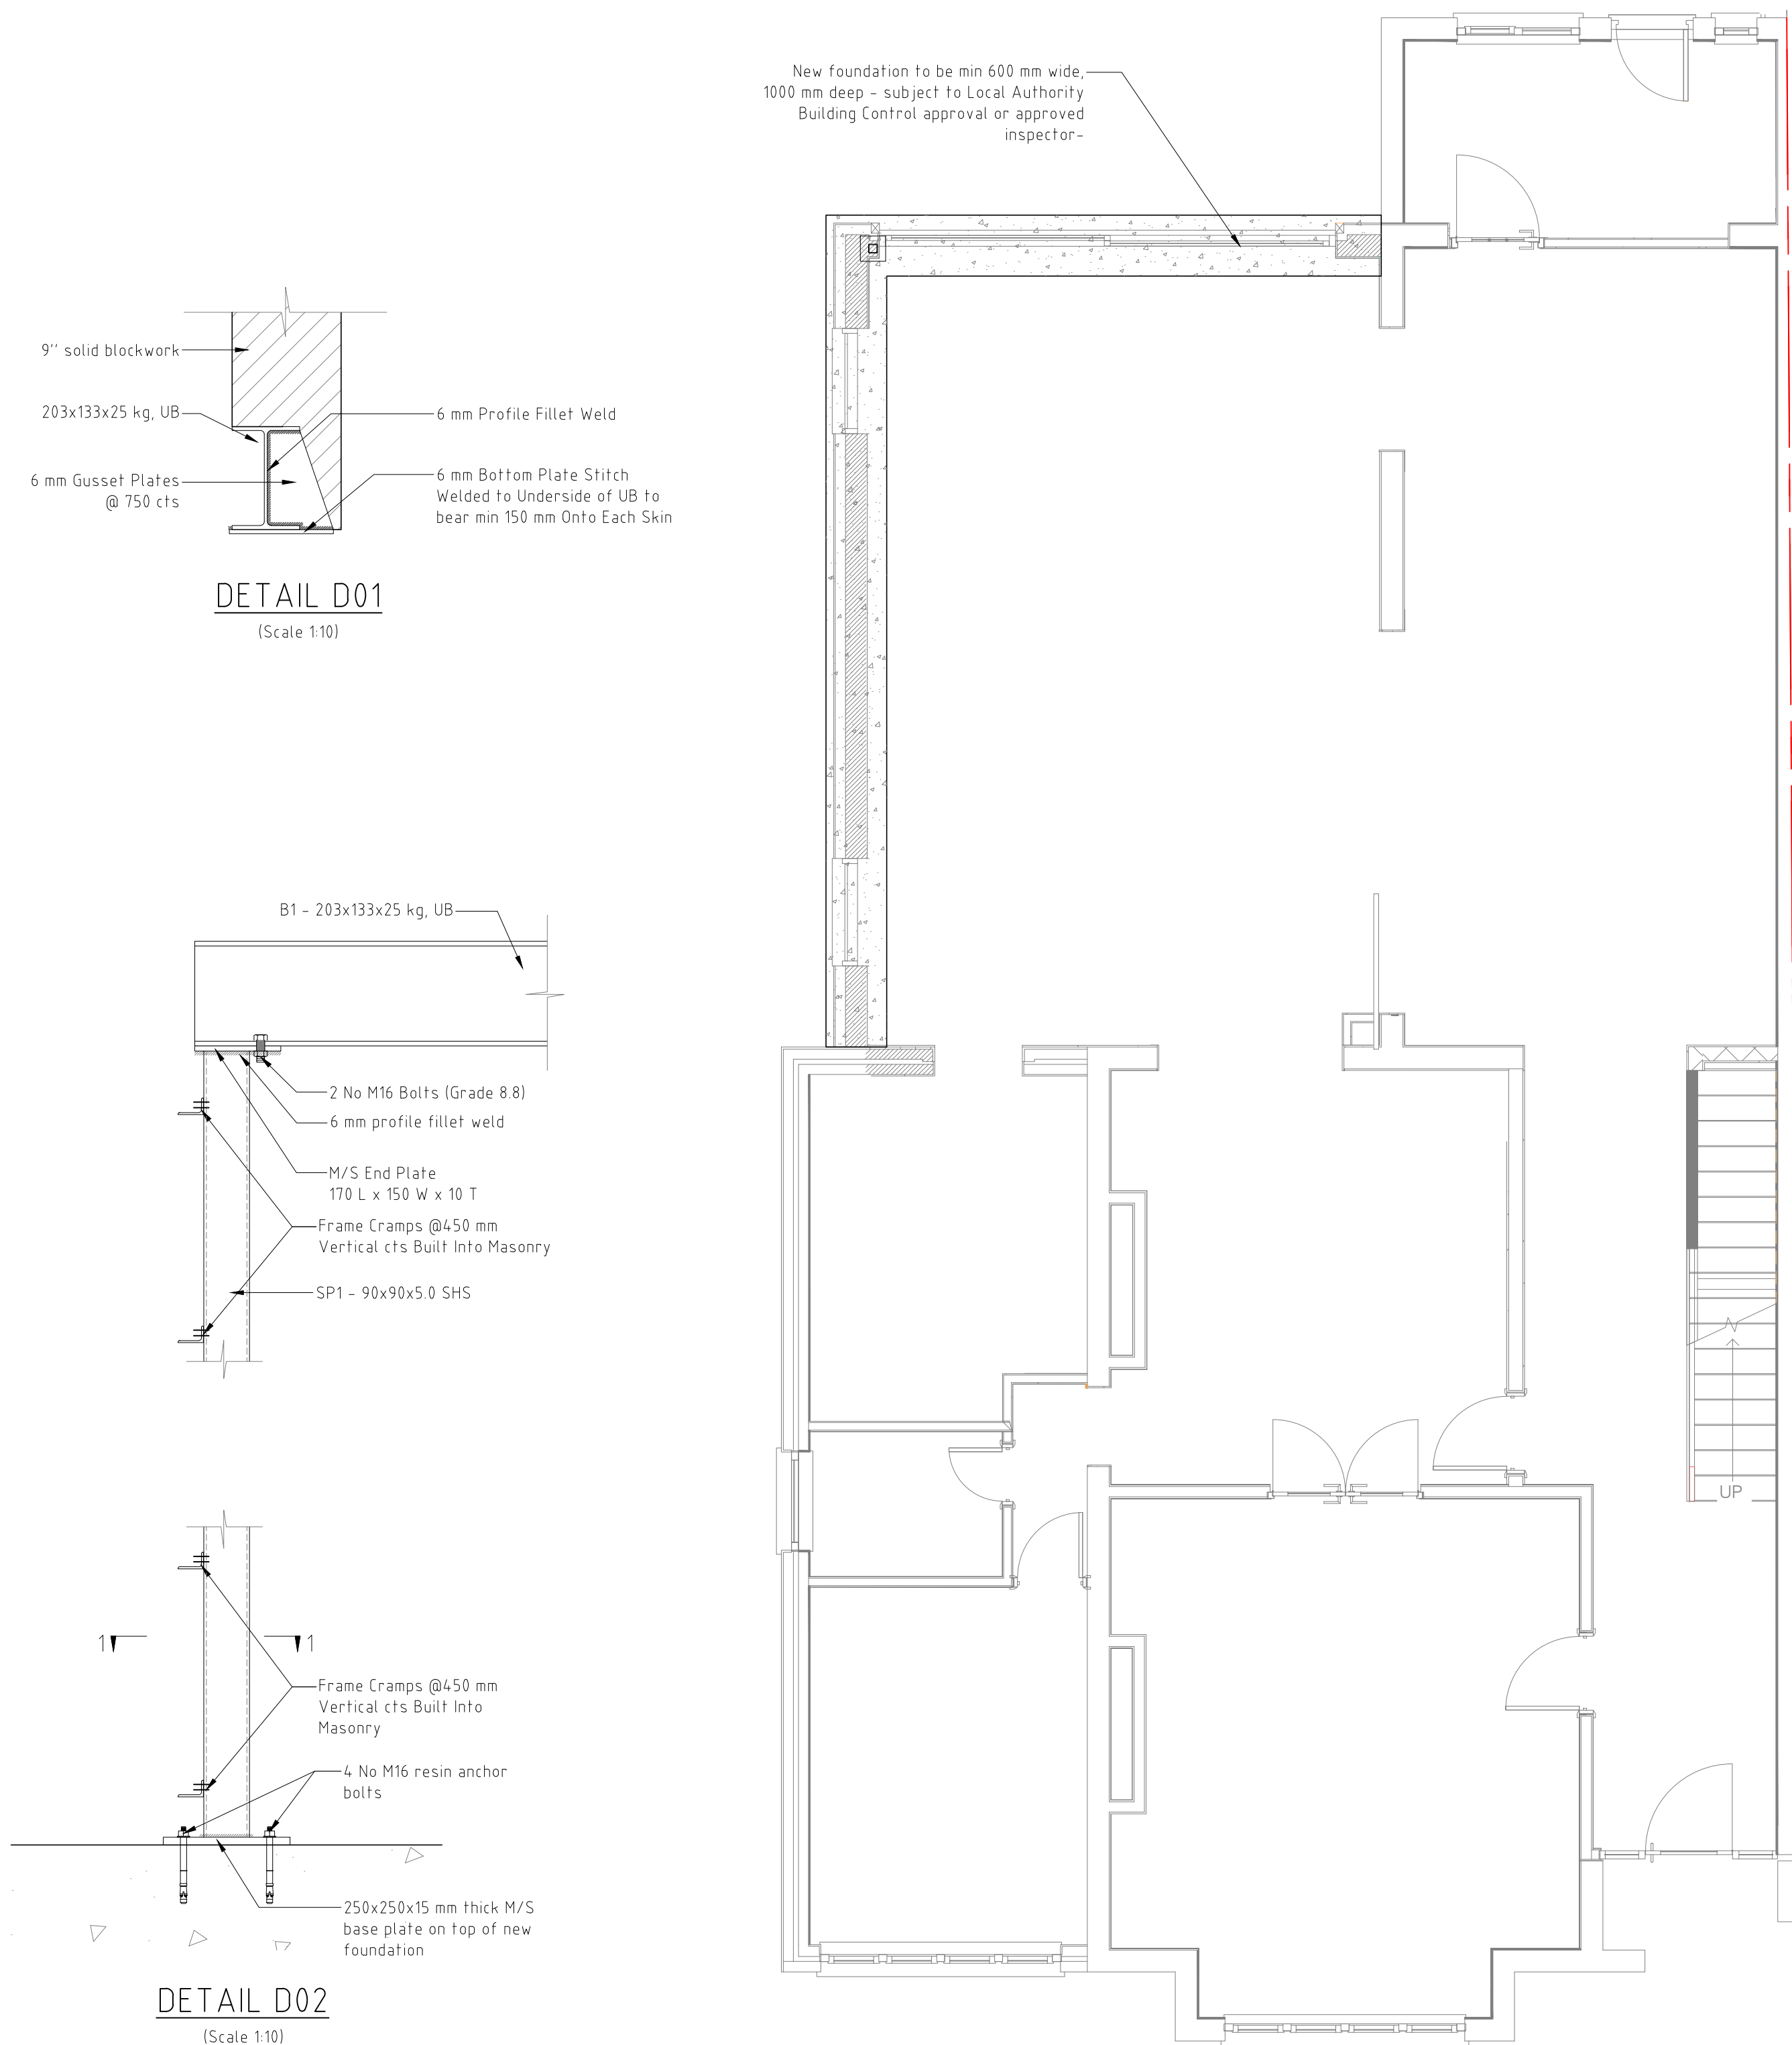


FOUNDATION PLAN
(Scale 1:50)

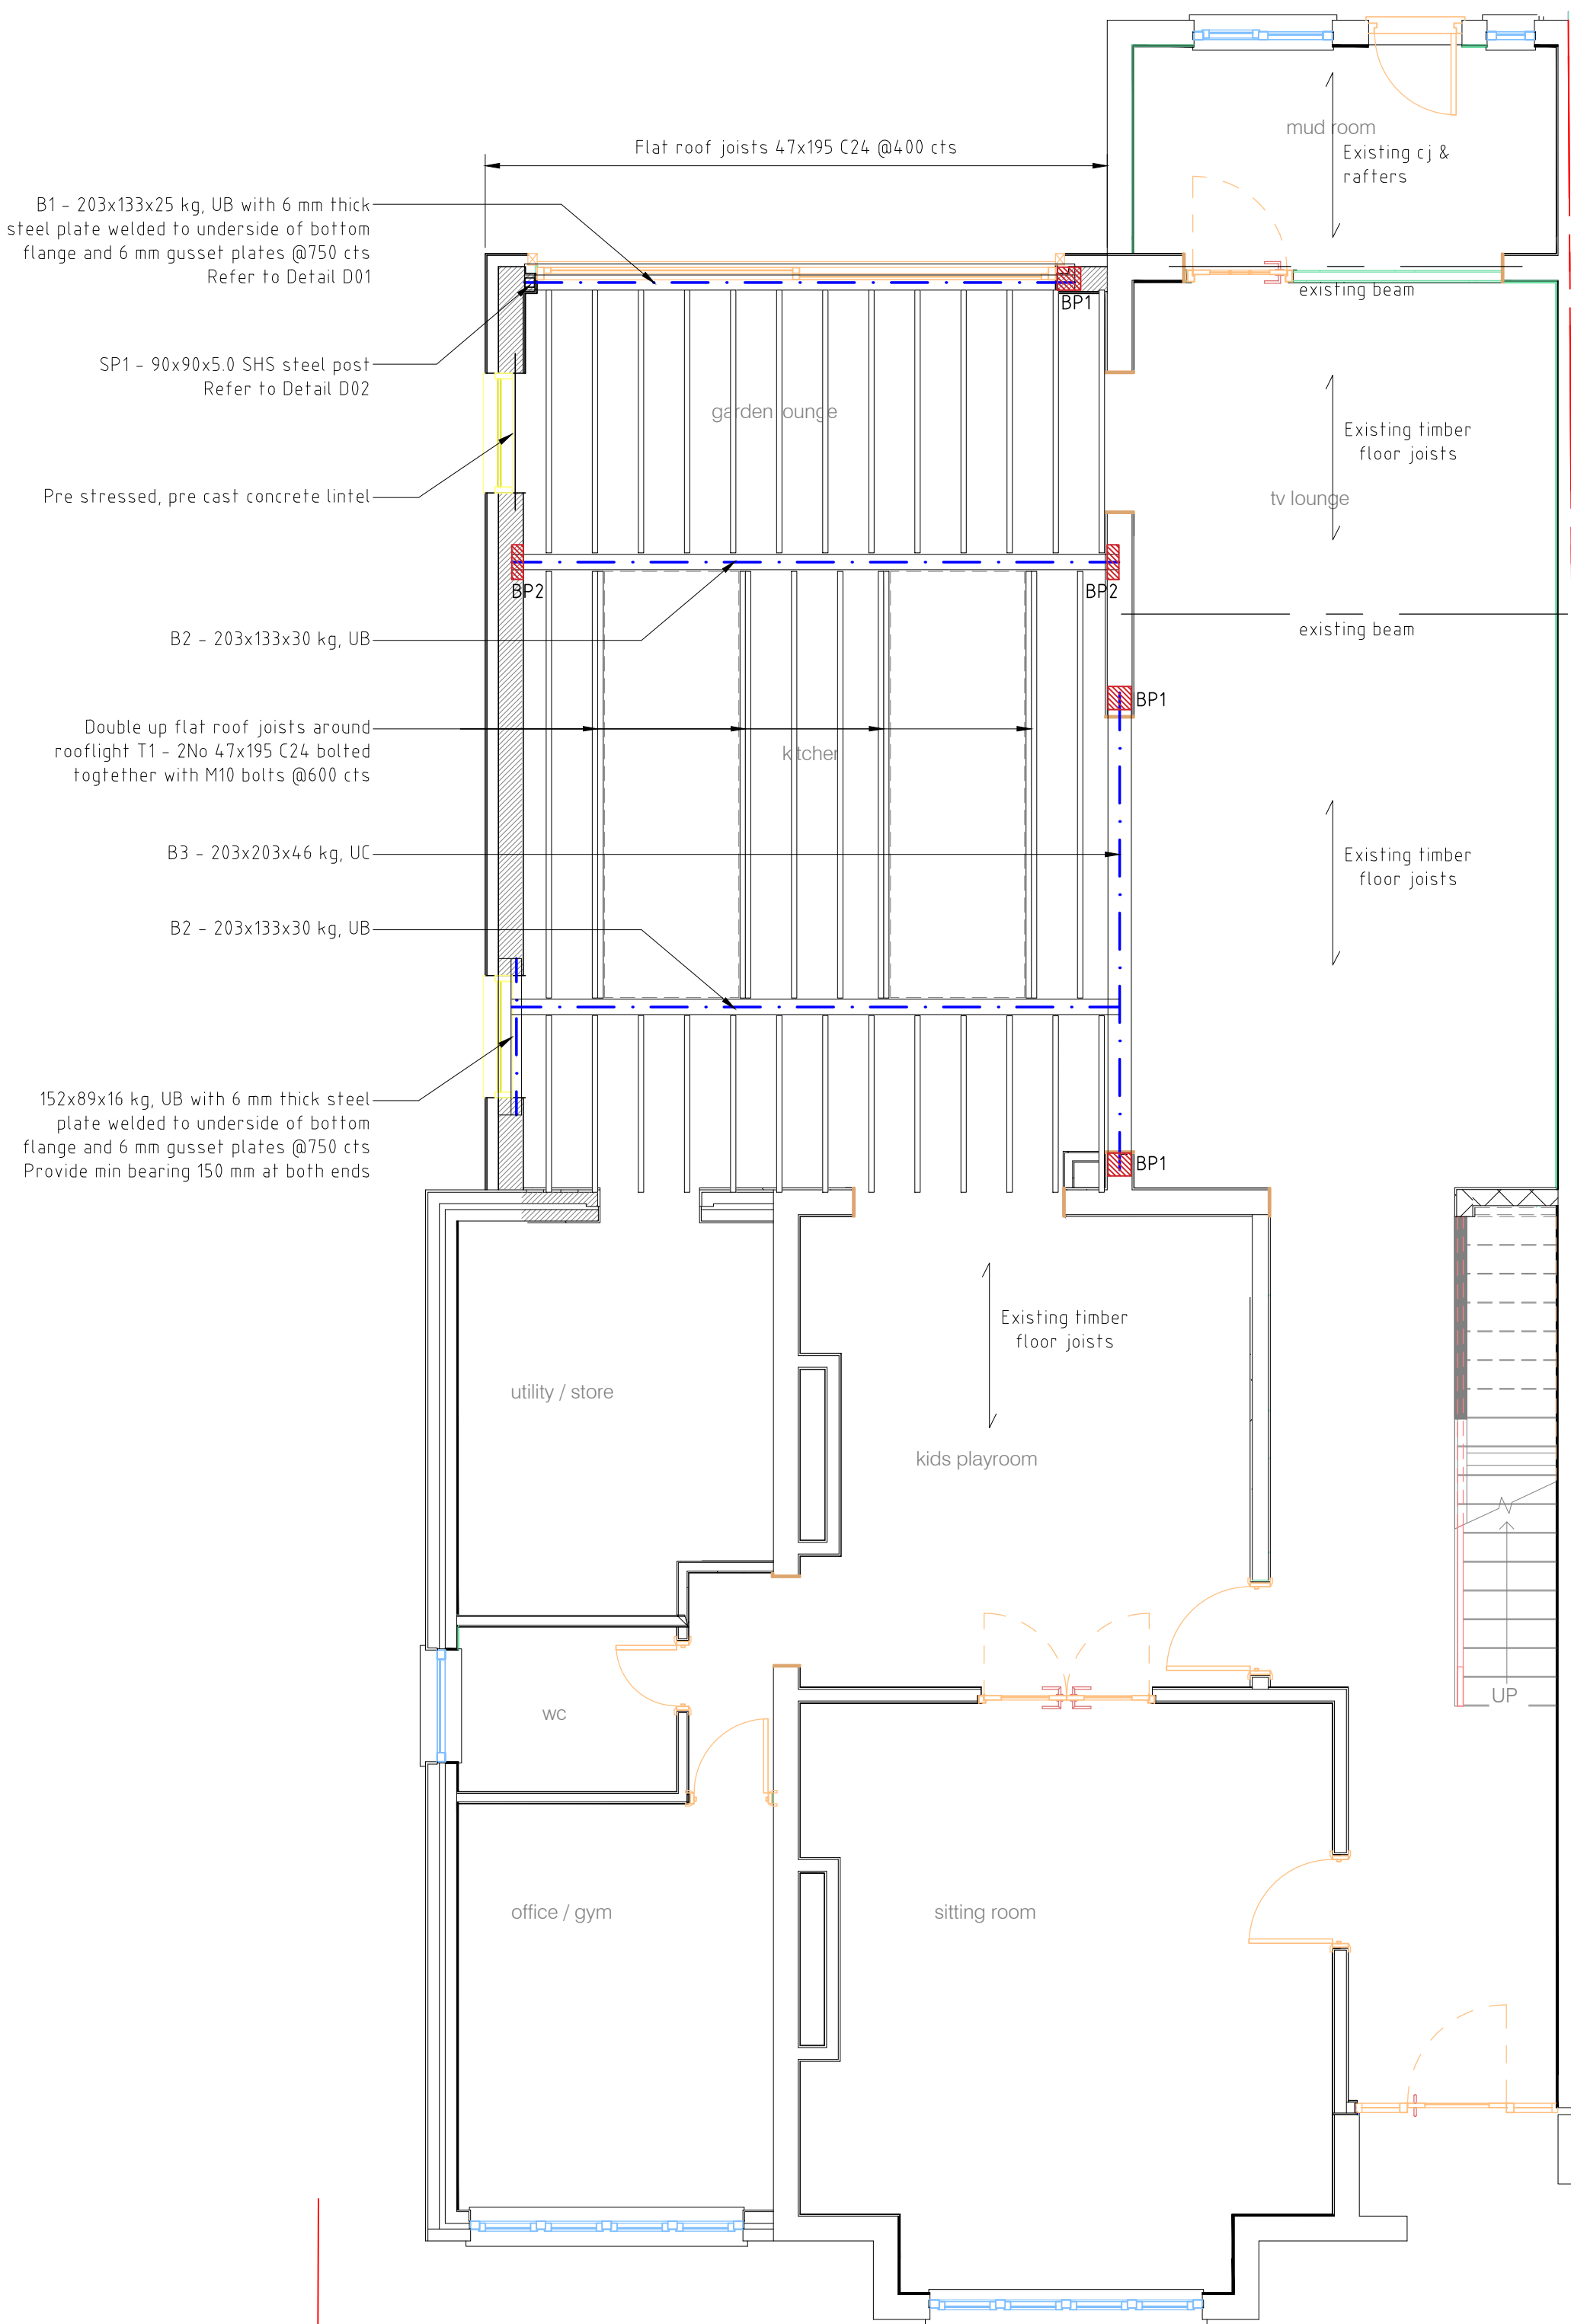

GROUND FLOOR PLAN -ceiling layout-
(Scale 1:50)

Rev.	Amendments	Date
Client		
Mr & Mrs Sharman		
Job		
17 Oxhey Road Watford, Hertfordshire WD19 4QF		
Drawing Title		
Ground Floor Plan - Structural Arrangement Foundation Plan / Details		

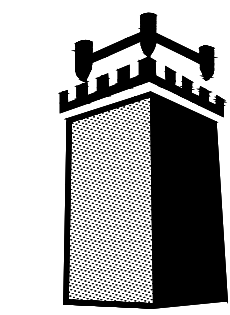

CHESS **STRUCTURAL CONSULTANTS**

info@chessstructural.co.uk
28 Station Road,
Watford, Herts, WD17 1JU
t 01923 250050 f 0870 7059170

Date	Scale (@A1)	Drawn	Drawing No.	Rev.
Dec-21	1:50 1:10	FM	6293-01	

