


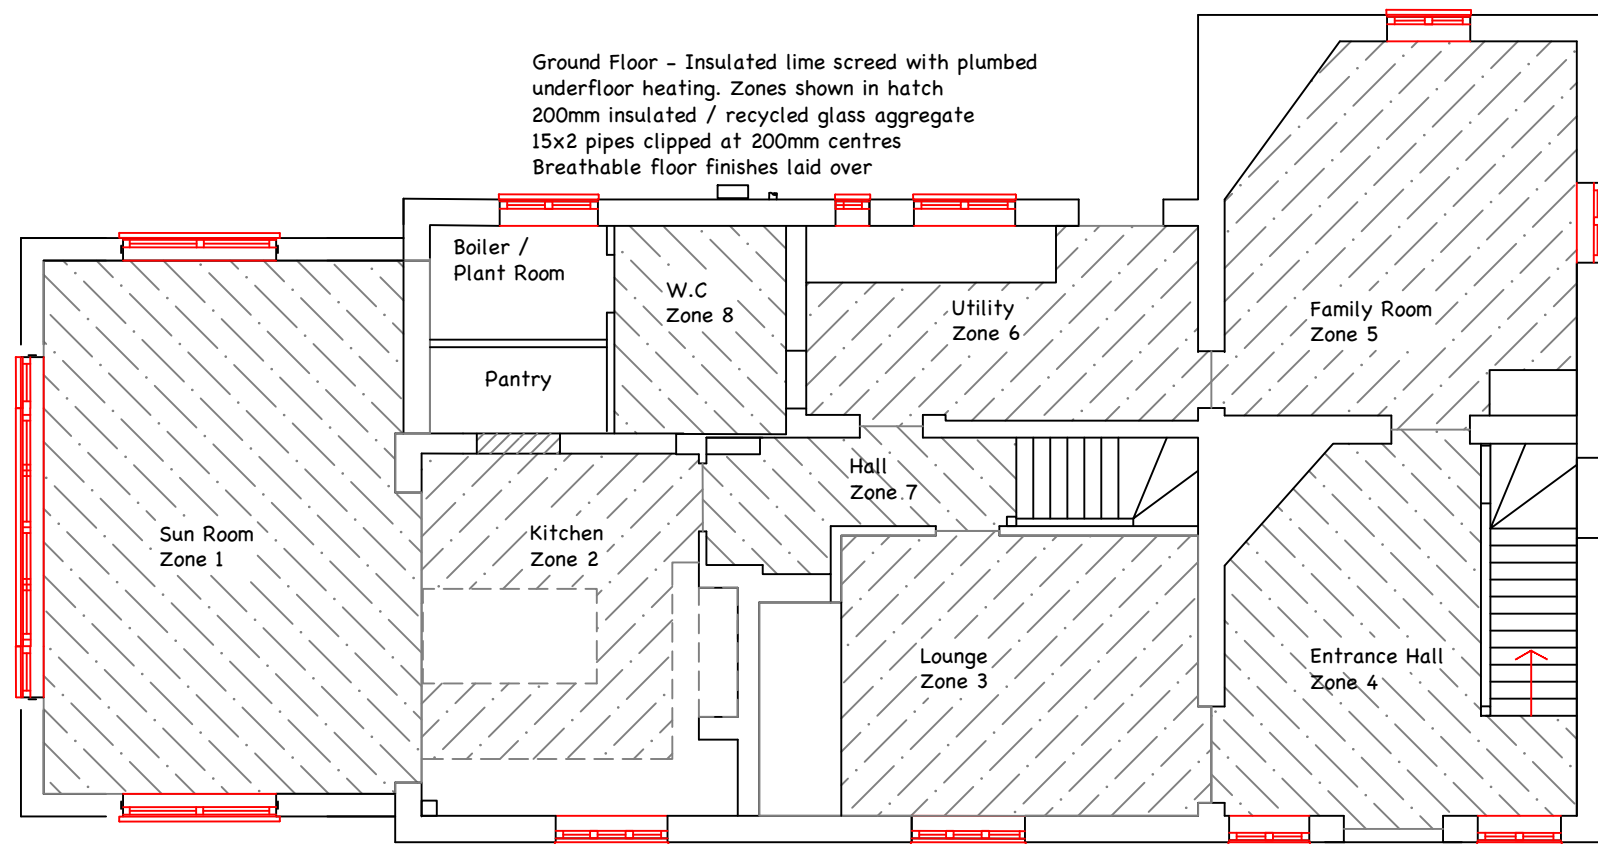

Ground Floor Plan

REVISIONS

A	03.2022	AMENDED
---	---------	---------

CLIENT:
Mr Carter & Miss Sweeney

PROJECT:
Leafelds Farm
Hadley Street, Yoxall
Burton-On-Trent
DE13 8NB

DRAWING TITLE:
Proposed Underfloor Heating

PLANNING DRAWING

SCALE 1:100	SHEET A3
DATE August 2021	DRAWN BY SC

DRAWING.NO	07	REV. A
------------	----	-----------