



In terms of the decision dated and application reference:

BW/2021/2000


01/09/2022

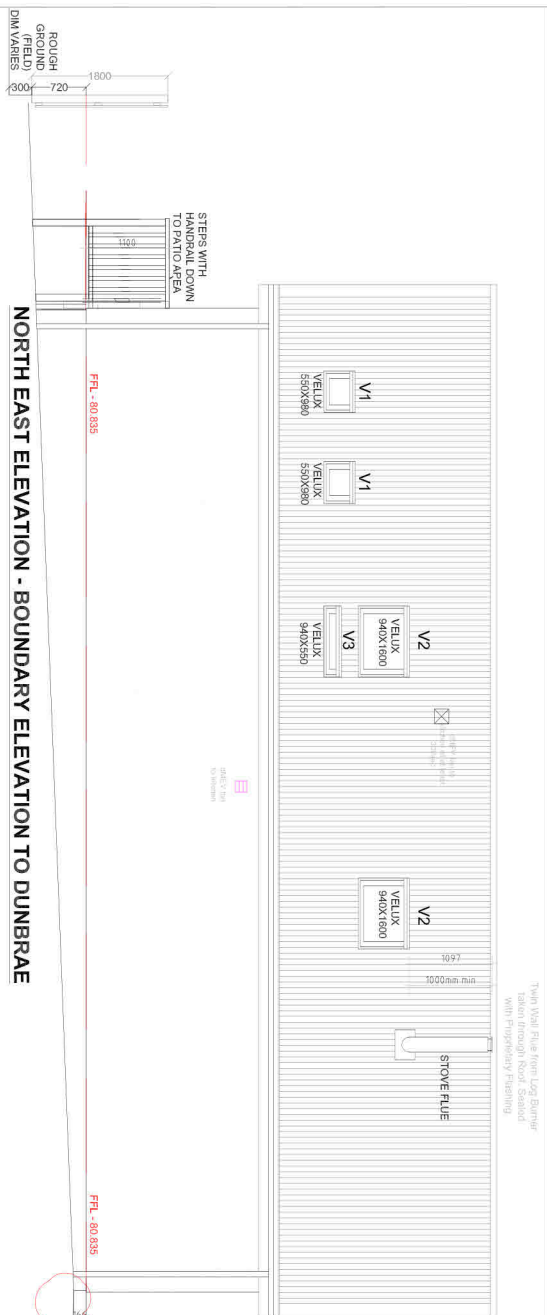


NORTH EAST ELEVATION - BOUNDARY ELEVATION TO DUNBRAE

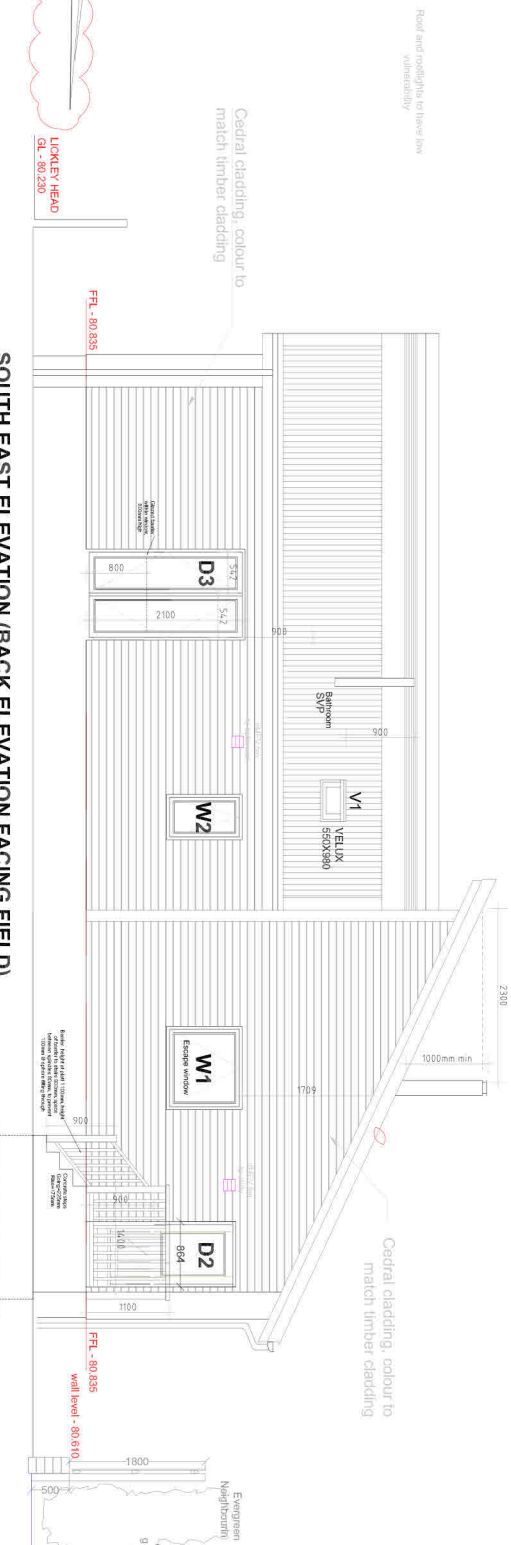

SOUTH EAST ELEVATION (BACK ELEVATION FACING FIELD)

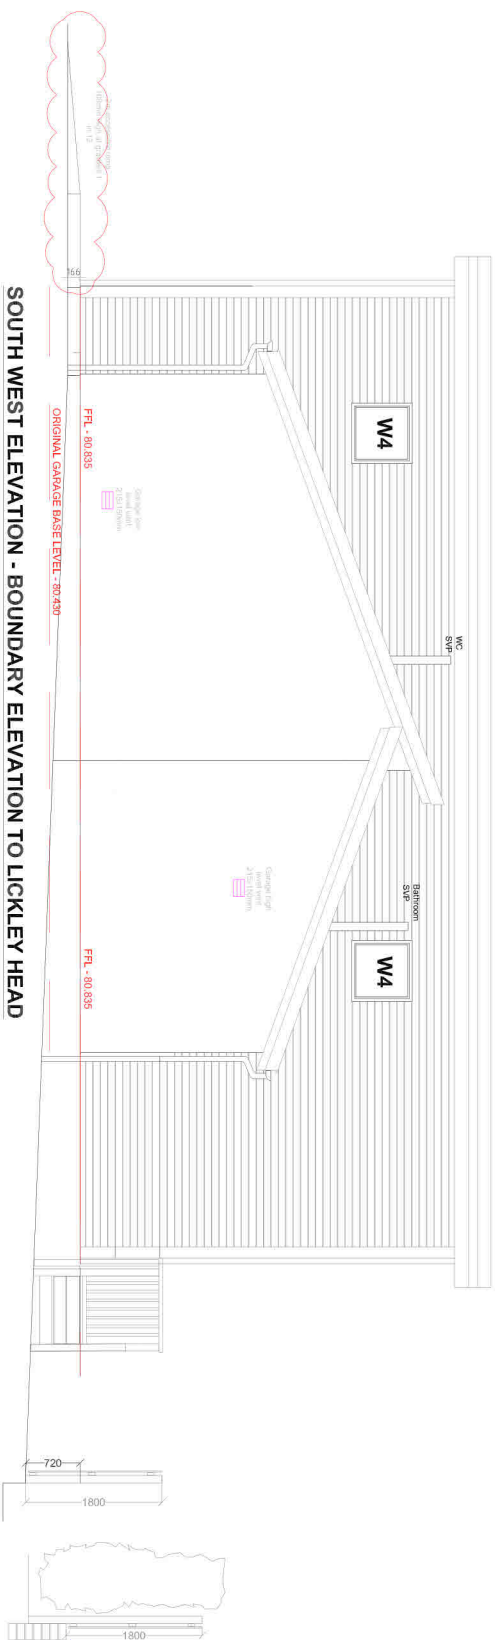

SOUTH WEST ELEVATION - BOUNDARY ELEVATION TO LICKLEY HEAD

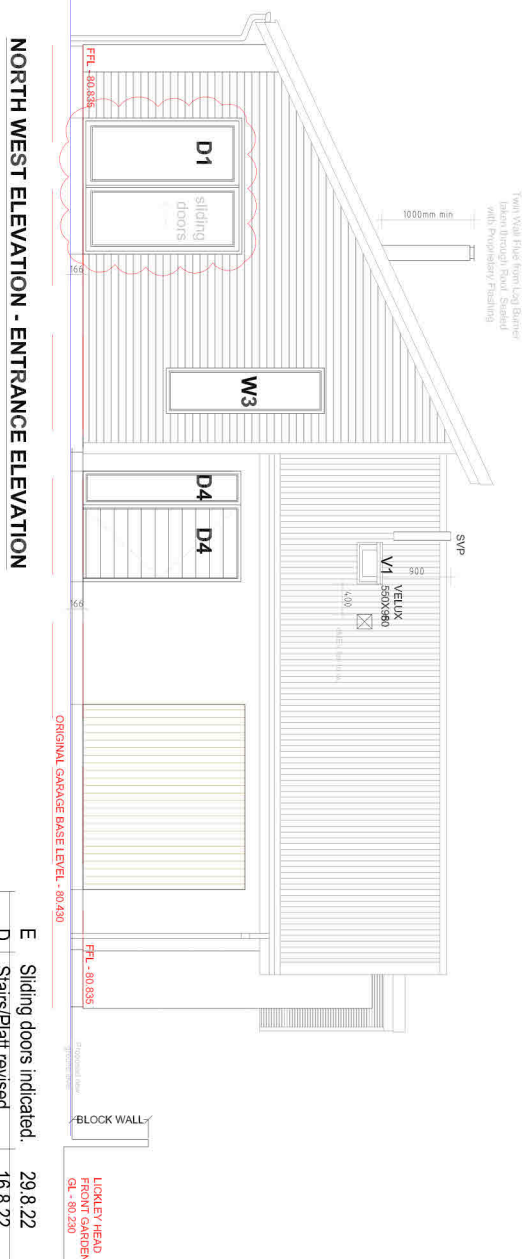

NORTH WEST ELEVATION - ENTRANCE ELEVATION

MATERIAL KEY	
	Roof sheet - Shingledal profile - Plastisol coated steel - colour Antimade Ral 7016 All eaves and verge fascia flashings to match roof Roof profile to be Euroclad 13.5/3960 or equivalent
	Blockwork wall with white wet dash render
	Horizontally laid timber cladding - untreated larch Eaves and verge soffits - untreated larch
	Windows and patio doors to be Merdan N Tech - Antimade Ral 7016 Gutters and downpipes = Mistry Aulac - Black

WINDOW AND DOOR SCHEDULE						
Reference	Dimensions	Quantity	Cell height	U-value	Room	Ventilation
W1	1086 X 986	1	1.3W/m ² K	Bedroom 2	NoDen W'tech Villa Top swing with vent - Ral 7016 Anthracite Grey	12,000m ³ /h
W2	586 X 986	1	1.4W/m ² K	Bathroom	NoDen W'tech Villa Top swing with vent - Ral 7016 Anthracite Grey	12,000m ³ /h
W3	586 X 2086	1	1.3W/m ² K	Living room	NoDen W'tech Villa Fixed - with vent - Ral 7016 Anthracite Grey	12,000m ³ /h
W4	786 X 786	2	1.3W/m ² K	Living room	NoDen W'tech Villa Fixed - with vent - Ral 7016 Anthracite Grey	12,000m ³ /h
V1	550x860	2	1.3W/m ² K	Utility/Bathroomwc	WC Valve to be controlled electronically	10,000m ³ /h
V2	940x1600	2	1.3W/m ² K	Kitchen/Dining	Kitchen Valve to be controlled electronically	10,000m ³ /h
V3	940x1600	2	1.3W/m ² K	Kitchen	Kitchen Valve to be controlled electronically	10,000m ³ /h
D1	1786 X 2086	1	1.3W/m ² K	Living room	NoDen W'tech Patio door - with vent - Ral 7016 Anthracite Grey	
D2	886 X 2086	1	1.2W/m ² K	Utility back door	NoDen W'tech Back door - with vent - Ral 7016 Anthracite Grey	
D3	1186 X 2086	1	1.3W/m ² K	Bedroom 1	NoDen W'tech Villa Economy door - windowed - Ral 7016 Anthracite Grey	
D4	1020 X 2086	1	1.0W/m ² K	Front entrance	NoDen W'tech Bi-parting door - H&G-108 - Ral 7016 Anthracite Grey	
D4	446 X 2086	2	1.3W/m ² K	Front entrance	NoDen W'tech Villa Fixed - with vent - Ral 7016 Anthracite Grey	
			Averagel U-value= 1.3W/m ² K		combined with 1786 x 2086	

E	Sliding doors indicated.	29.8.22
D	Stairs/Platt revised.	16.8.22
C	Various changes.	16.7.2
B	Various changes.	16.4.2
A	Various changes.	22.1.22

ARC

Roofing and Cladding Ltd
2 Mid Street, Johnshaven, Nr. Montrose,
Angus, DD10 0HB
Tel: 01561 360514
Email: debbie@carroofingandcladding.co.uk

CLIENT:

Mr & Mrs Ian Robinson

SITE: Lickleyhead - North Plot
St Cyrus, DD10 0D6

DRAWING TITLE: WARRANT

Proposed Elevations with window schedule

DATE: 22-07-2021

DRAWN BY: DEO

DRAWING No: C0050-BW-E-01

SCALE: 1:100 @ A3