




PROPOSED GROUND FLOOR PLAN

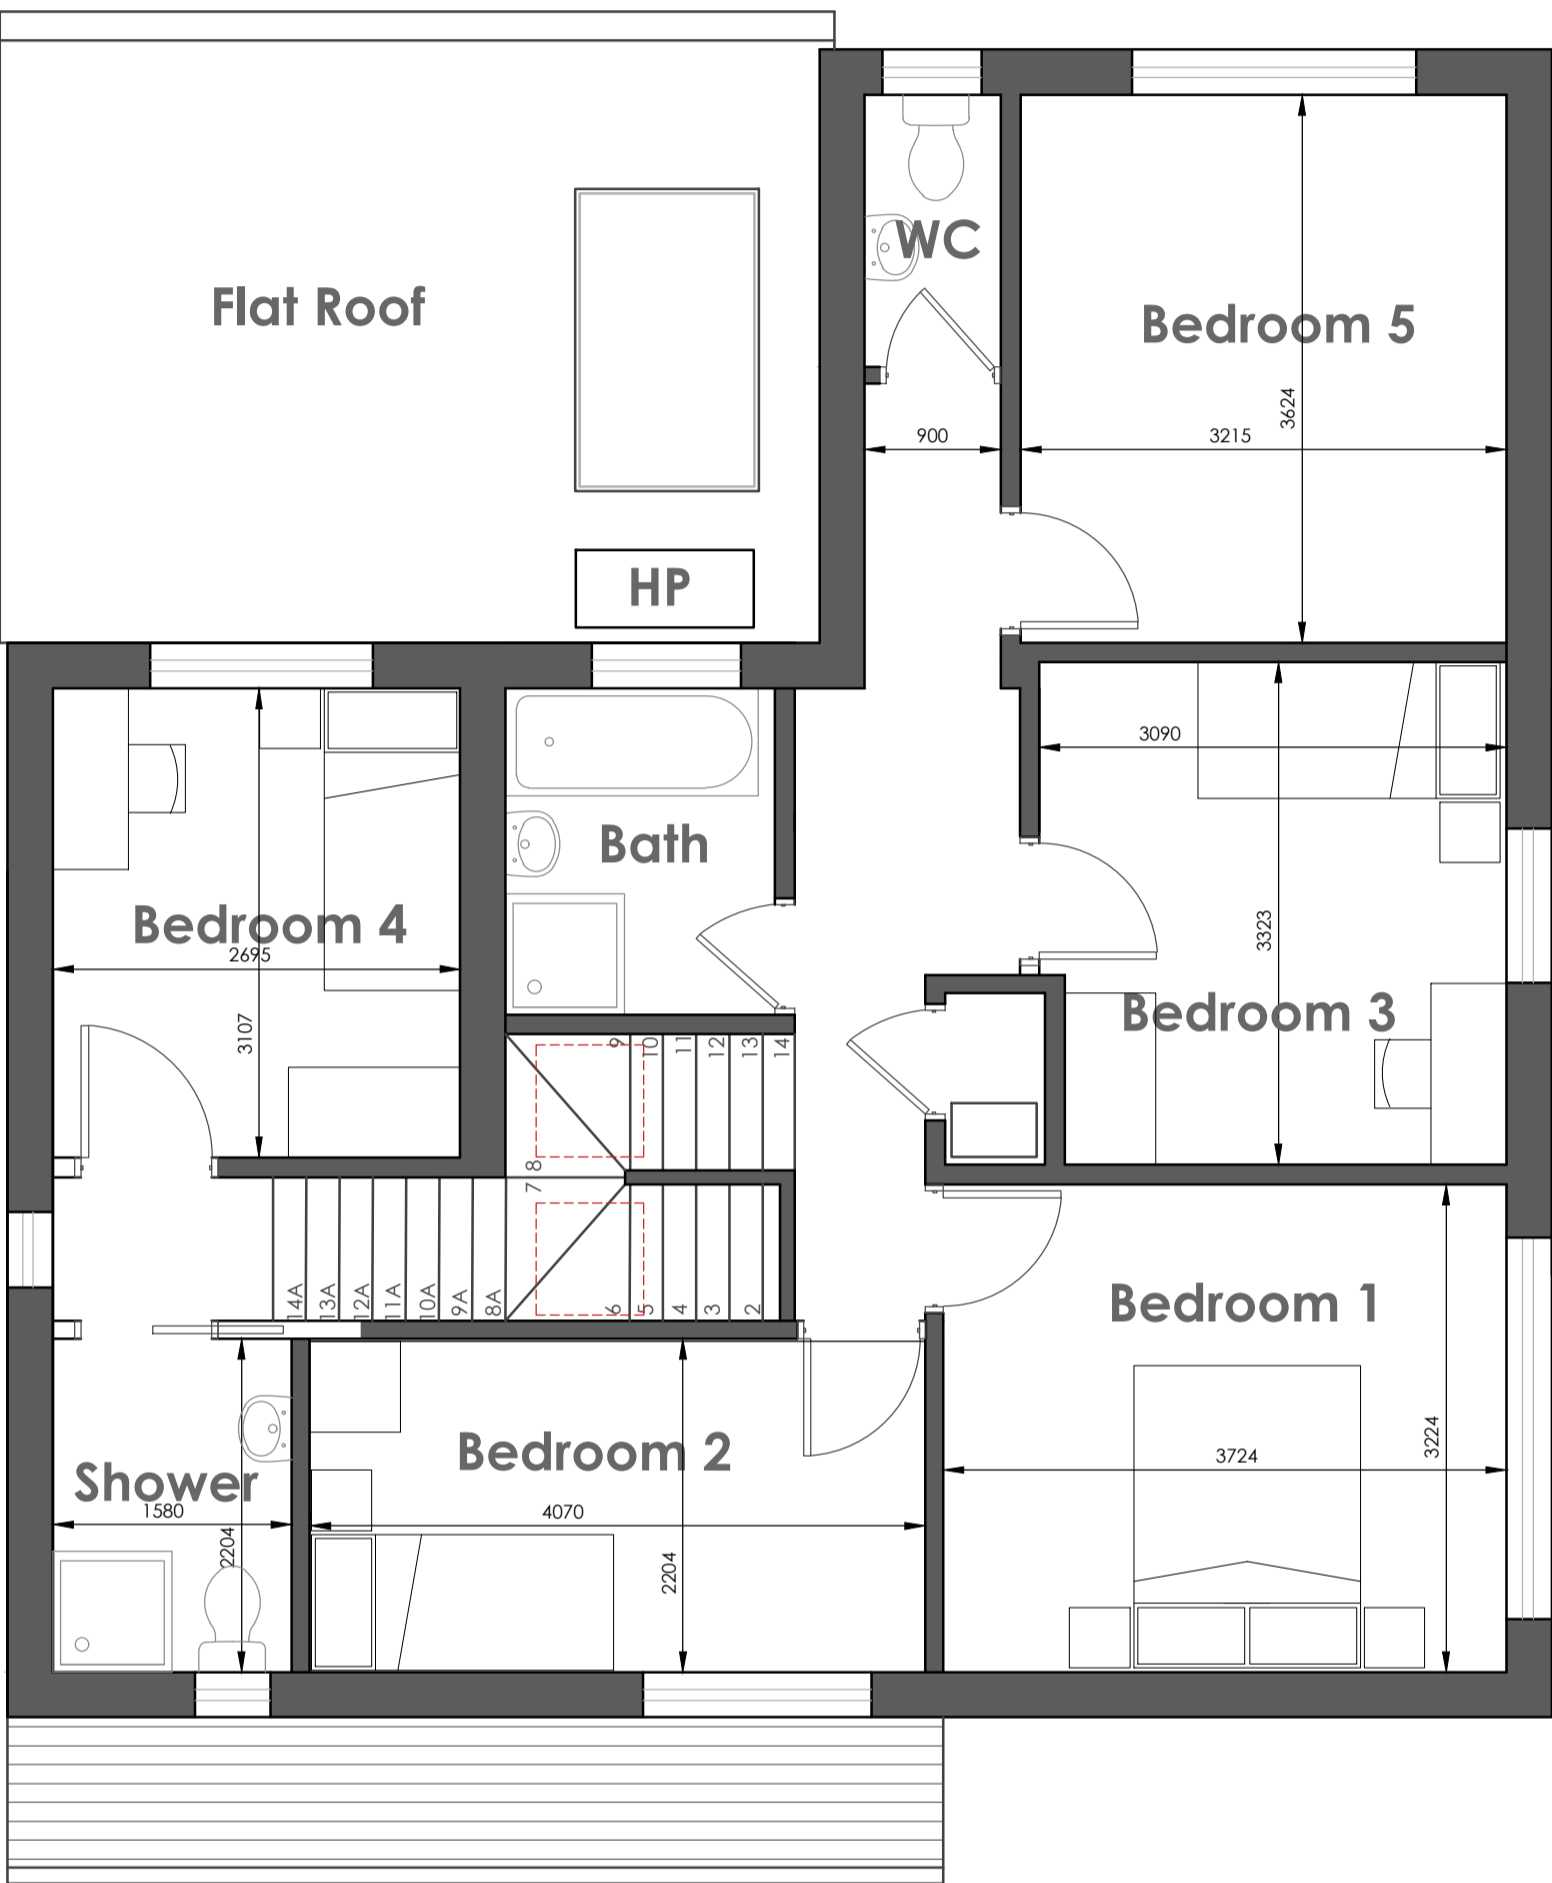


PROPOSED FIRST FLOOR PLAN

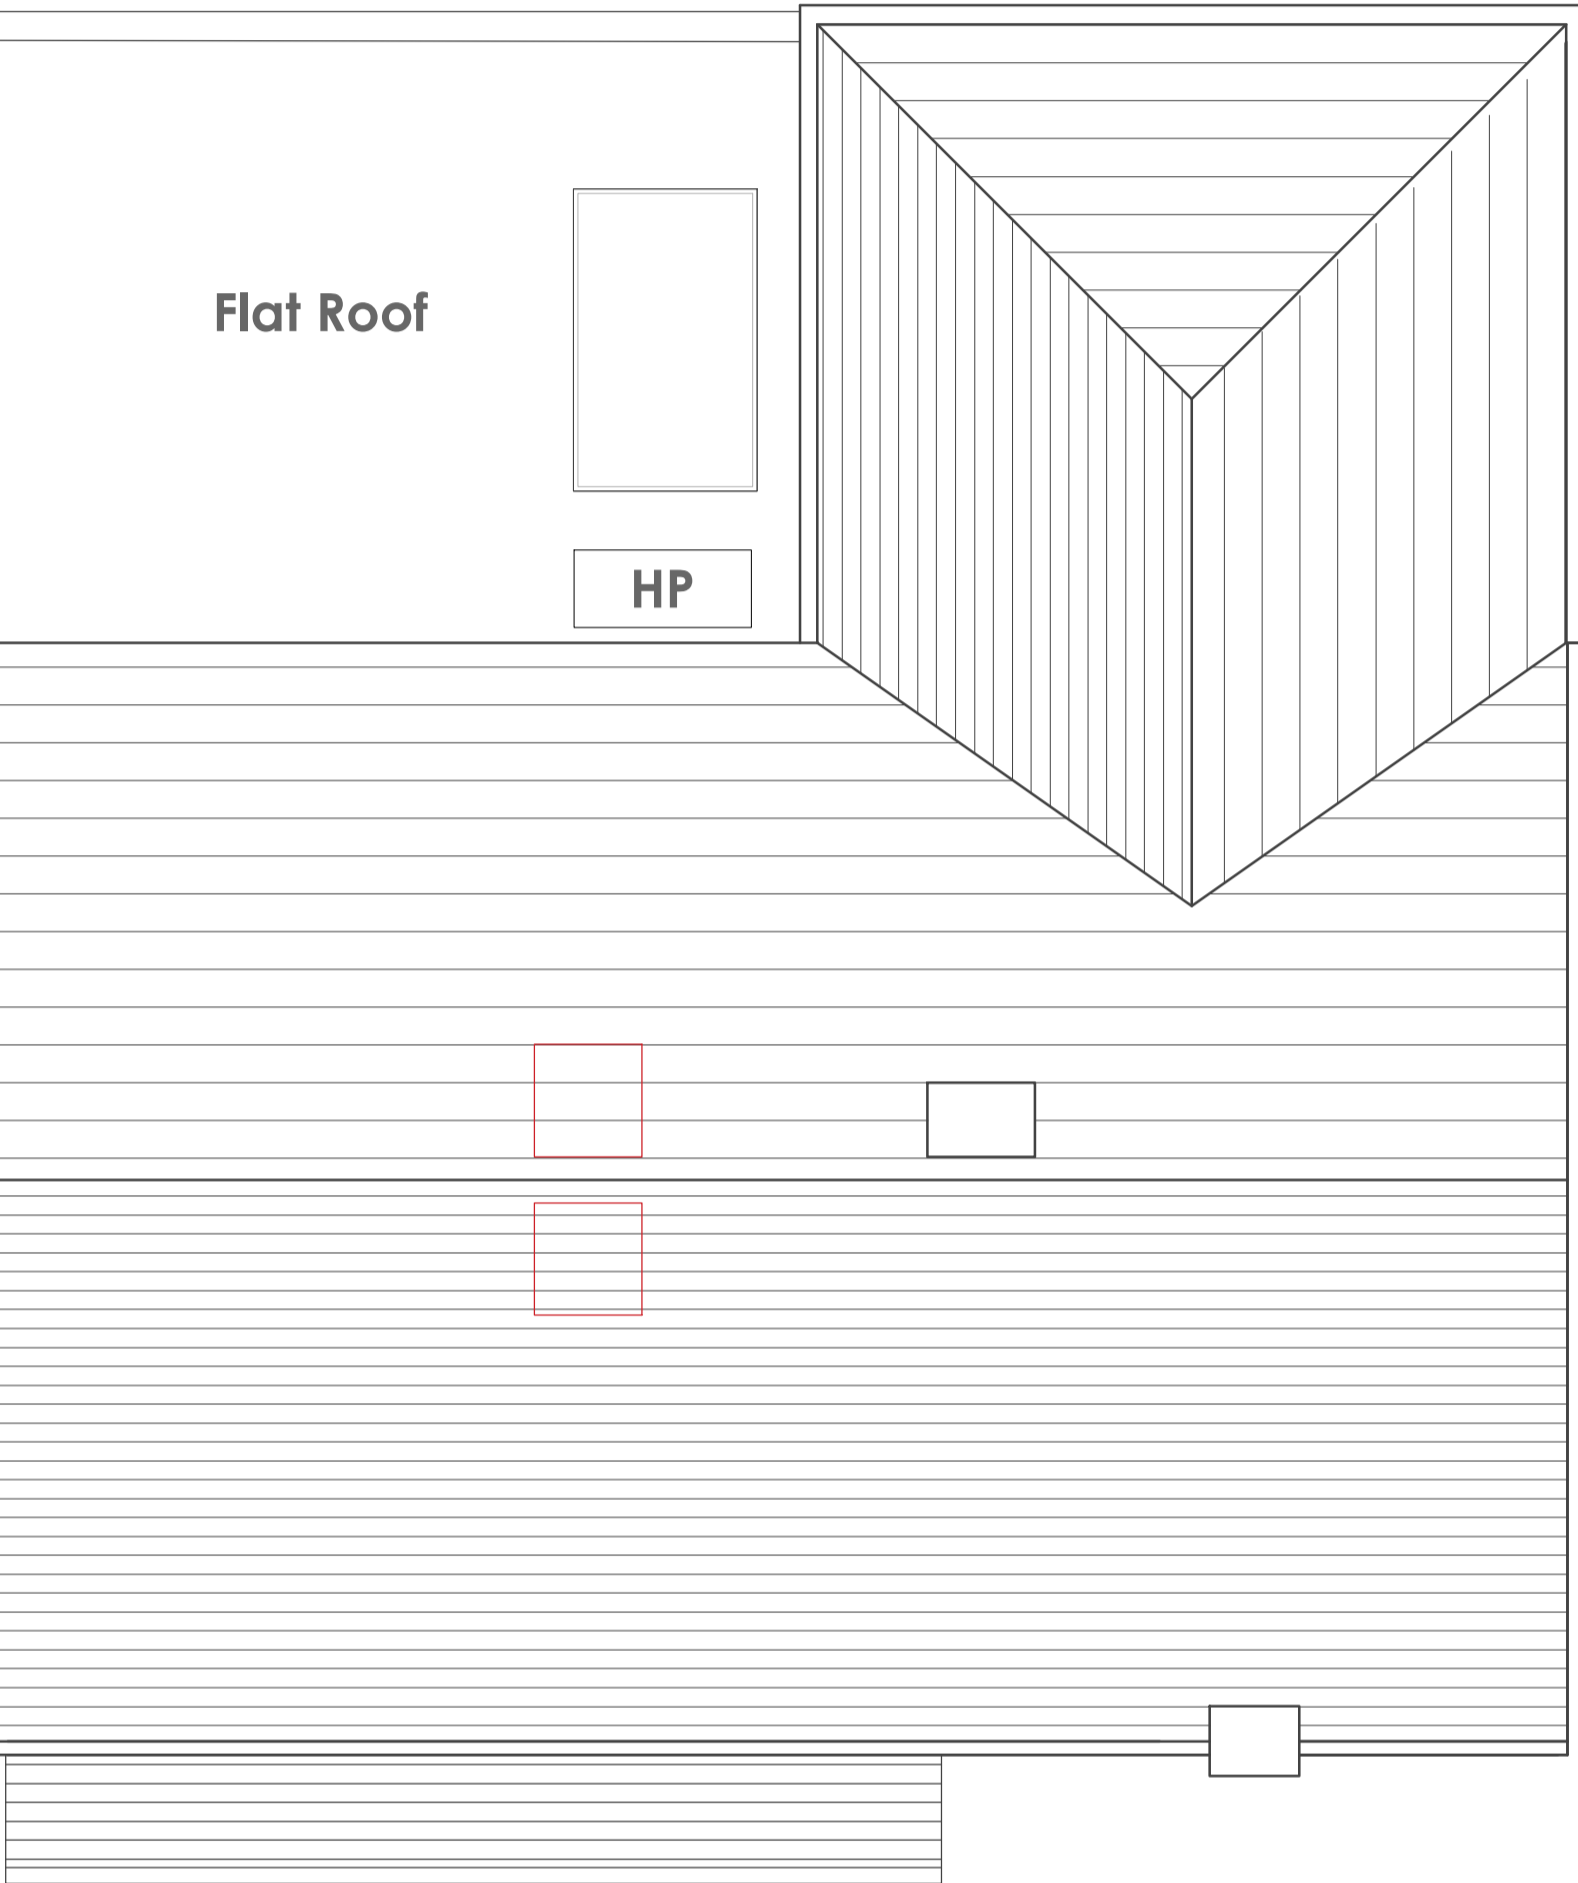

PROPOSED ROOF PLAN

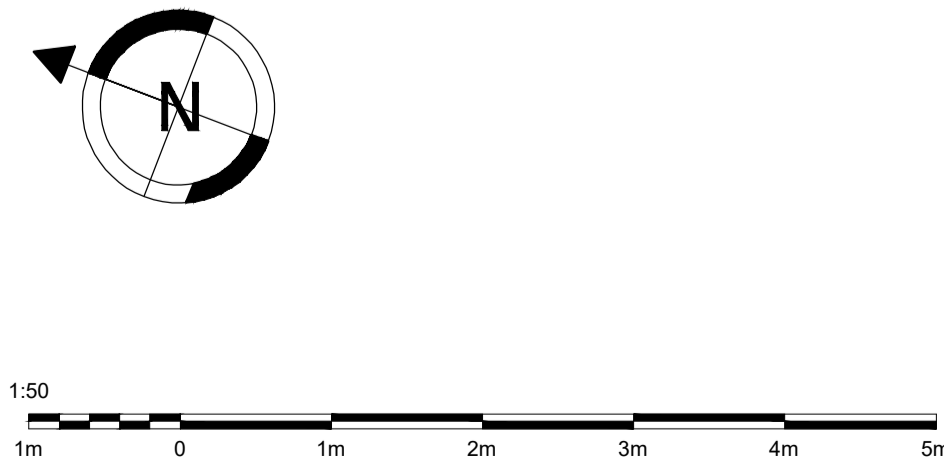

	<i>Client</i> Mr & Mrs Ward 41 Northfield Road, S'ton, SO18 2QE		<i>Drawn Date</i> 14/09/2020		
	<i>Job Title</i> Double storey Rear Extension with internal alterations		<i>Scale</i> As per dwrgs		
			<i>Status</i> Planning Only		
	<i>Drawing Title</i> Proposed Floor Plans & Roof Plan		<i>Drawn By</i> AS	<i>Checked By</i> -	<i>Rev.</i> 6
			<i>Drawing No.</i> NOR01.07		
	DO NOT SCALE FROM THIS DRAWING. ALL DIMENSIONS TO BE CHECKED ON SITE. THIS IS NOT A WORKING DRAWING. THIS DRAWING IS COPYRIGHT ©				