



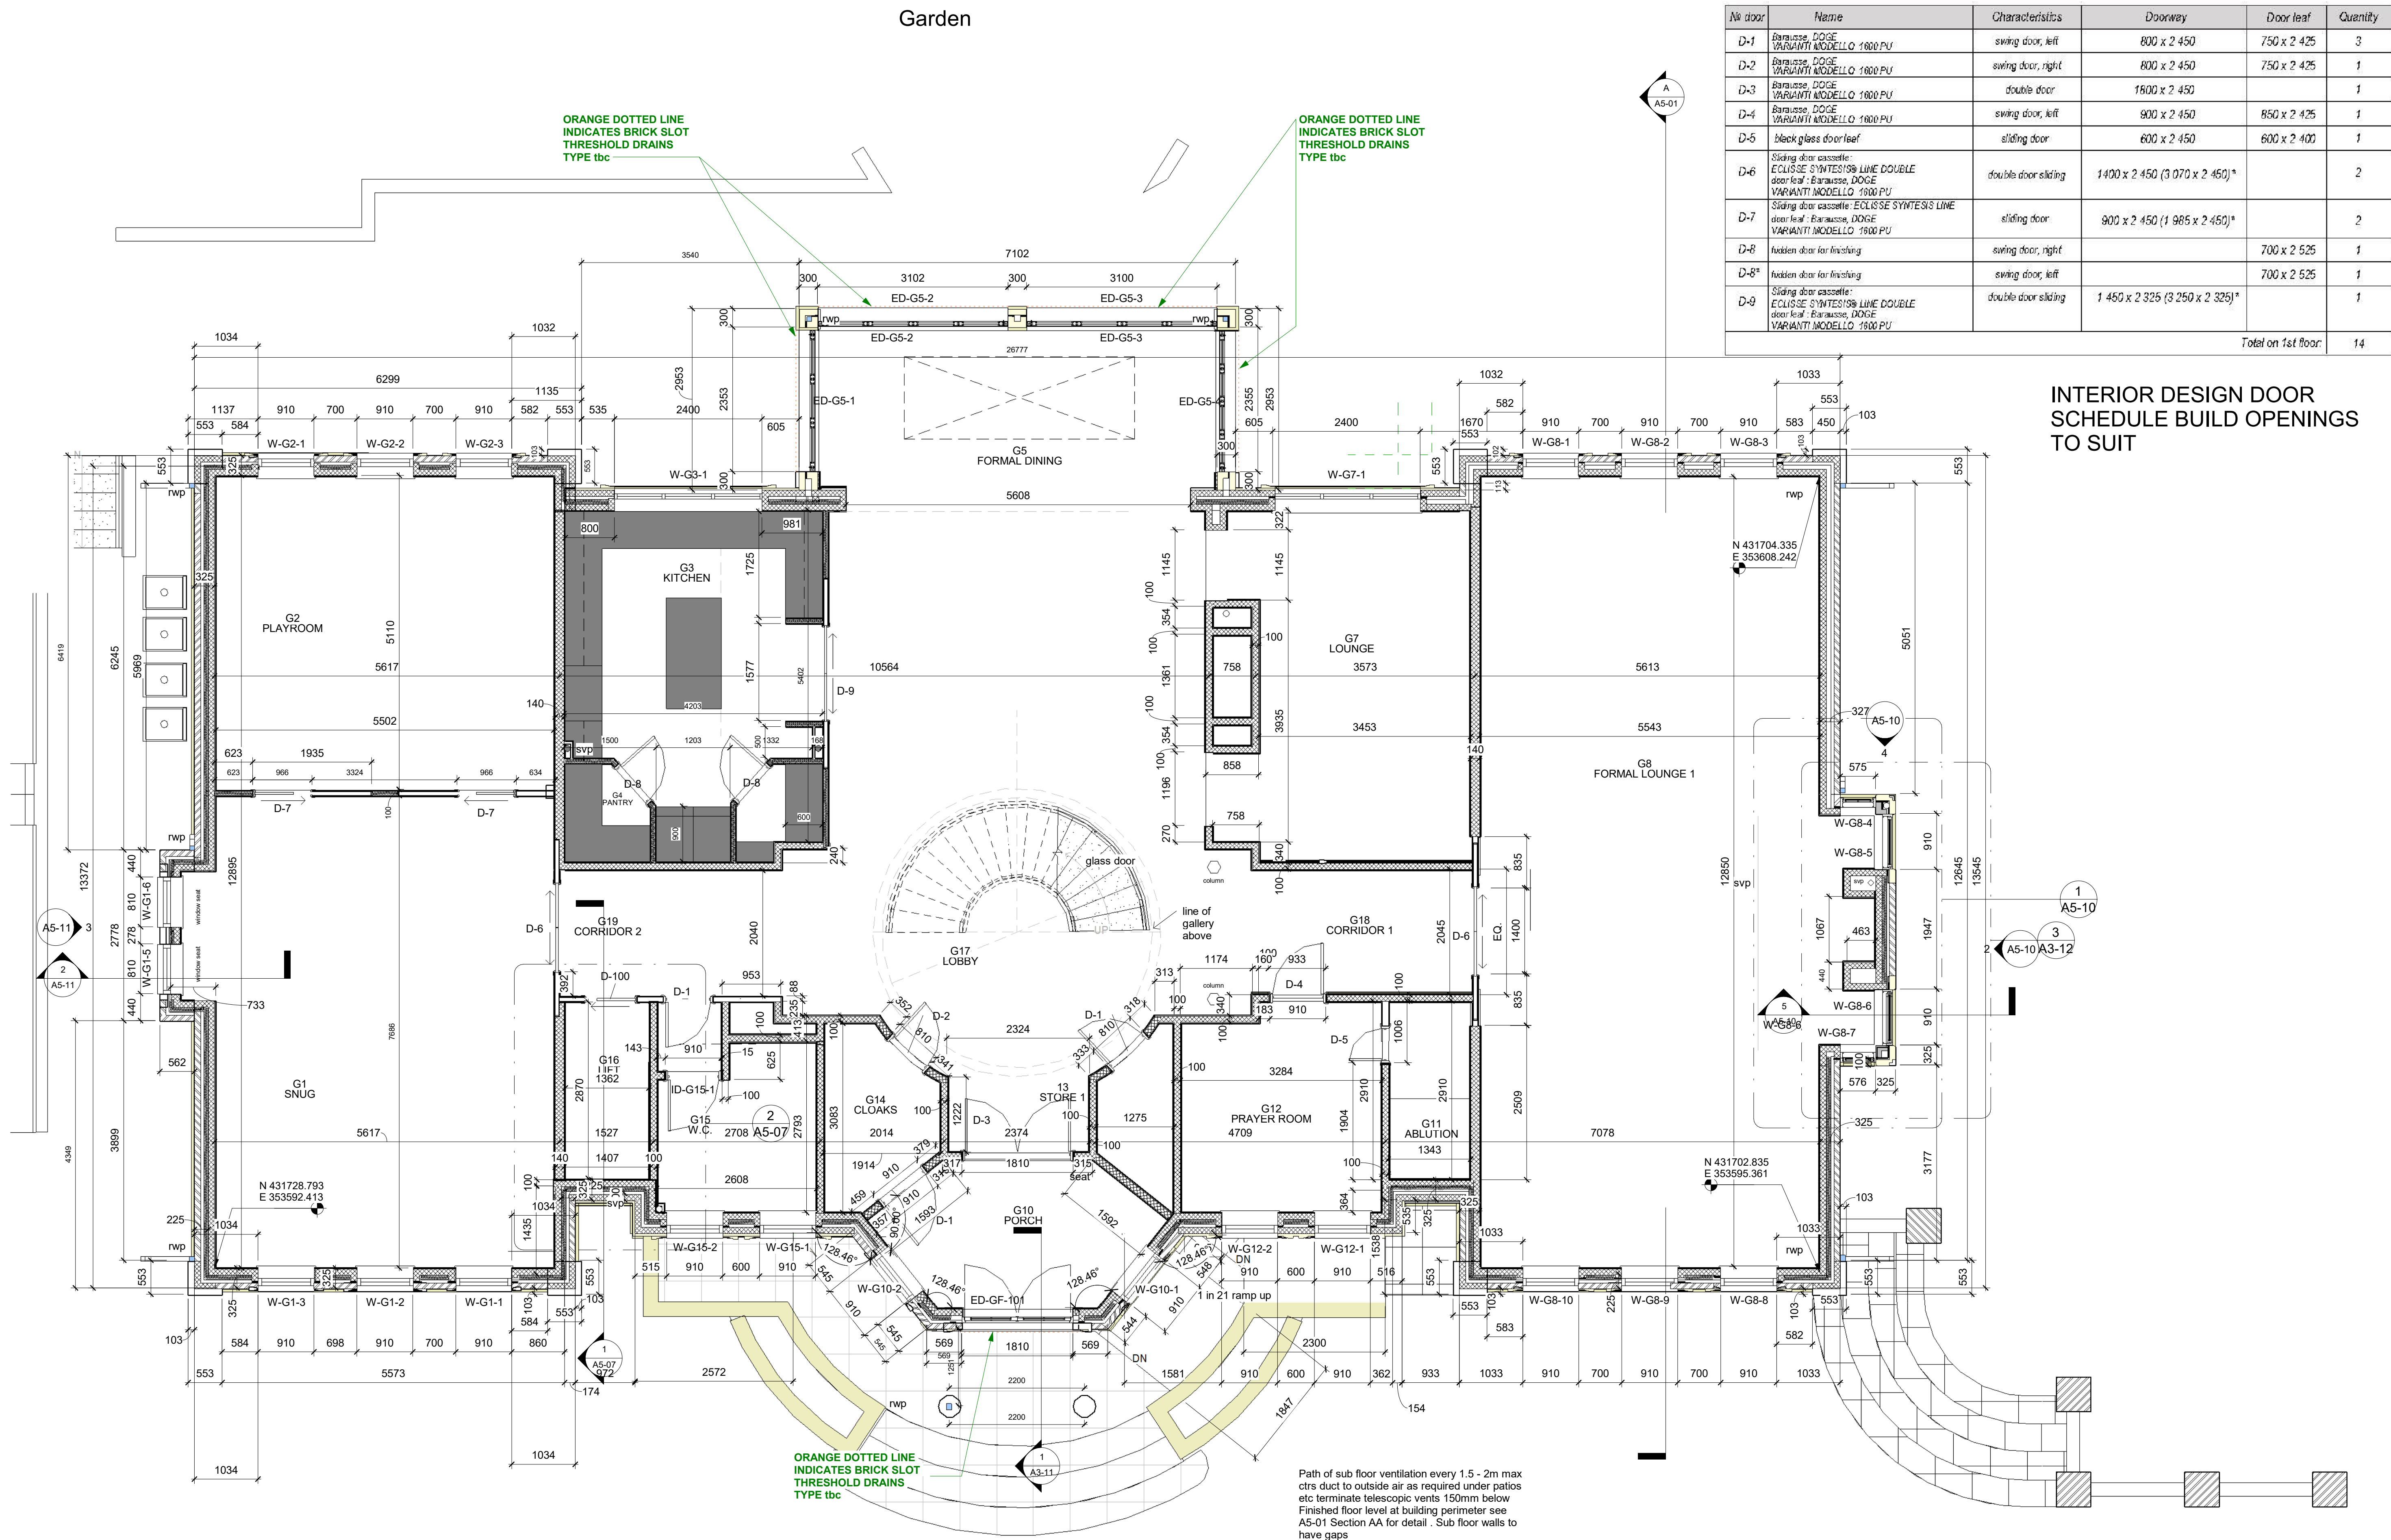

A2-01 ground floor plan main house
1 : 50

CONSTRUCTION SHELL ONLY ISSUE



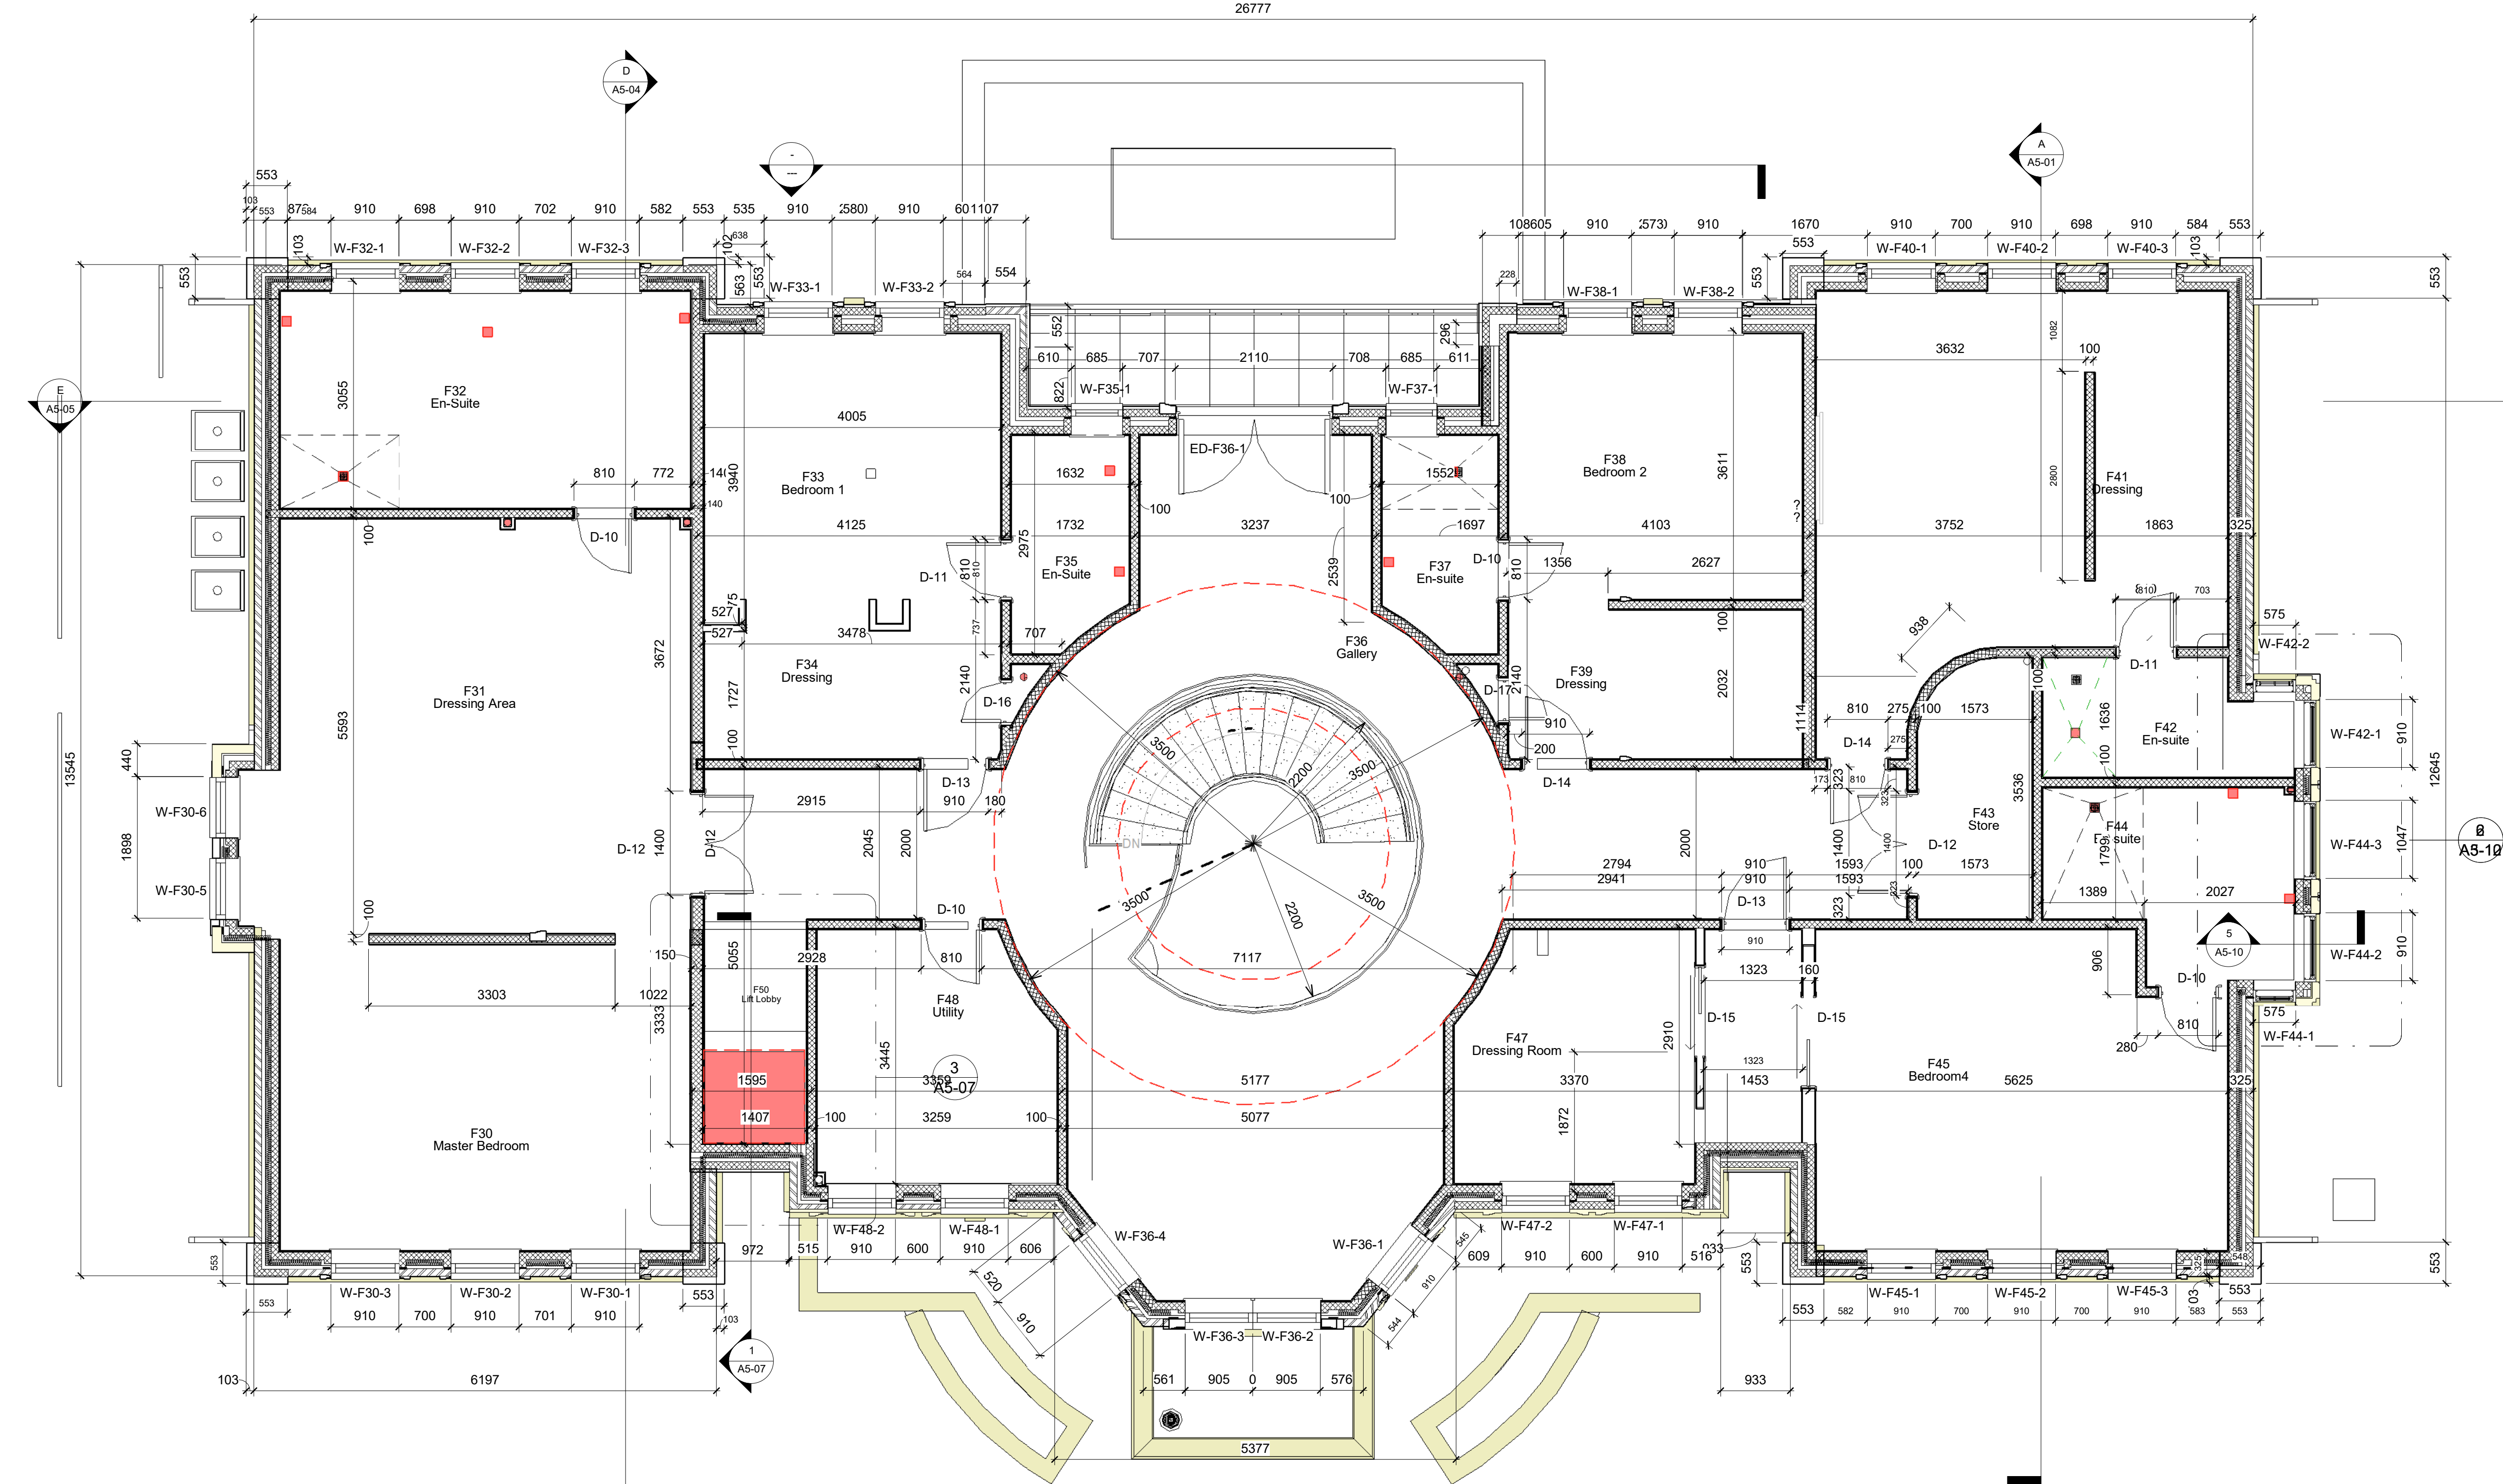

First Floor Plan
1 : 50

No door	Name	Characteristics	Doorway	Door leaf	Quantity
D-10	Barausse, DOGE VARIANTI MODELLO 1600 PP	swing door, right	800 x 2 550	750 x 2 525	4
D-11	Barausse, DOGE VARIANTI MODELLO 1600 PP	swing door, left	800 x 2 550	750 x 2 525	2
D-12	Barausse, DOGE VARIANTI MODELLO 1600 PP	double door	1400 x 2 550		2
D-13	Barausse, DOGE VARIANTI MODELLO 1600 PP	swing door, left	900 x 2 550	850 x 2 525	2
D-14	Barausse, DOGE VARIANTI MODELLO 1600 PP	swing door, right	900 x 2 550	850 x 2 525	2
D-15	Sliding door cassette: ECLISSE SYNTESIS LINE DOUBLE door leaf: Barausse, DOGE VARIANTI MODELLO 1600 PP	double door sliding	900 x 2 550 (2 656 x 2 550)*		2
D-16	for finishing the walls of the room	hidden door, right	600 x 2 550		1
D-17	for finishing the walls of the room	hidden door, left	600 x 2 550		1
Total on the 2nd floor:					16

* - size of the built-in part of the door structure

INTERIOR DESIGN DOOR
SCHEDULE BUILD OPENINGS
TO SUIT

CONSTRUCTION SHELL ONLY ISSUE

C8 10-02-2022 stone amended to suit 10mm joints JM

fletcher smith architects | 11 riversway business village, navigation way, preston. pr22yp | t: 01772 723626 | e: info@fletchersmith.net | w: www.fletchersmith.net |

ZDP PROPERTIES Ltd.
FIRST FLOOR PLAN
THE DINGLES, HIGHGATE CLOSE, FULWOOD, PRESTON
Scale @ A1 1 : 50
DRAWING NUMBER 3368 A2 - 02 C8
Drawn by: J Monk Date: SEPT 2020

