


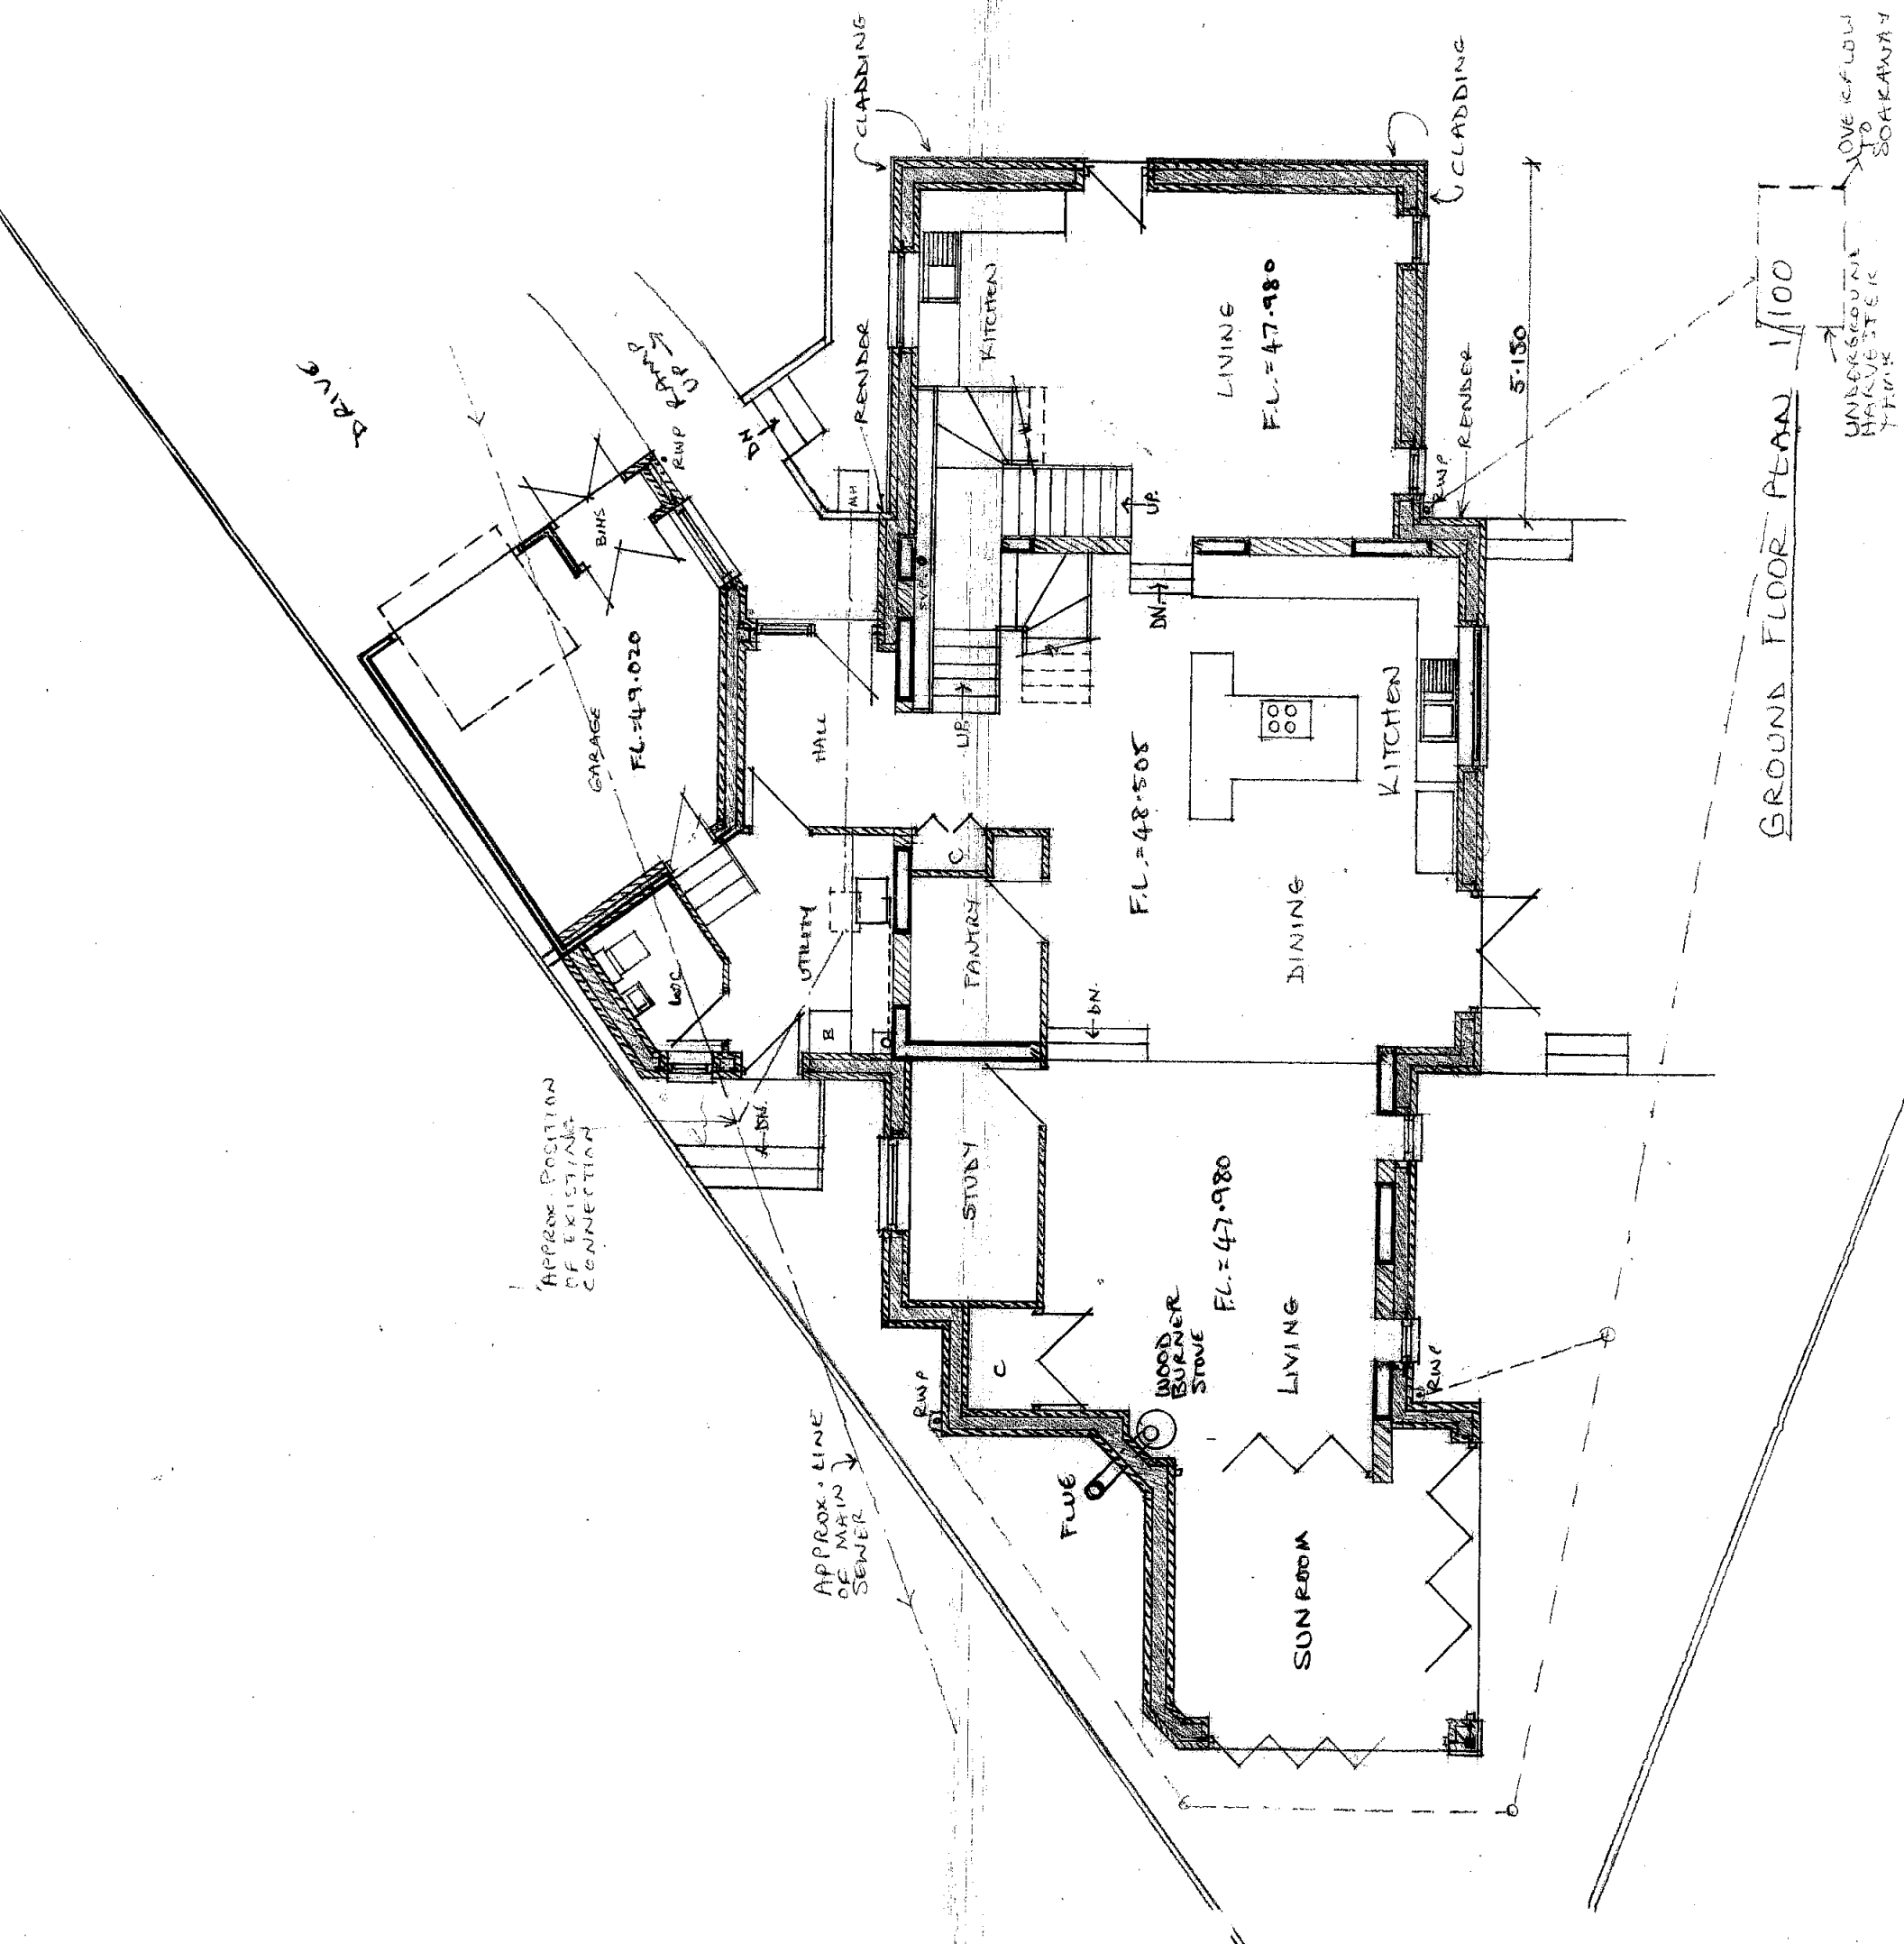

Amendment 1

A' 6-2-2012 CLADDING ADDED TO FRONT LIVING ROOM EXTENSION

PROPOSED EXTENSIONS AND ALTERATIONS AT 'ATHENAI', HILLCREST, HELSTON, TR13 8UN
Client: MR. + MRS. D. PRIOR
Scale: 1/100 @ A3
Drawn: D.G.W.
Dwg. Title: PROPOSED GROUND FLOOR PLAN
Dwg. No: 046/10/3A
GARY WILSON Architectural Technician 1 Aldreath Cottages, Aldreath Road, Madron, Penzance, Cornwall TR20 8ST Tel: 01736 333482