




AMENDMENTS:

A' 8-11-2011

WINDOWS IN BED 1 ALTERED.  
CLADDING ADDED TO SOUTH  
AND WEST WALLS TO BED 1.

PROPOSED ROOF PLAN 1/100

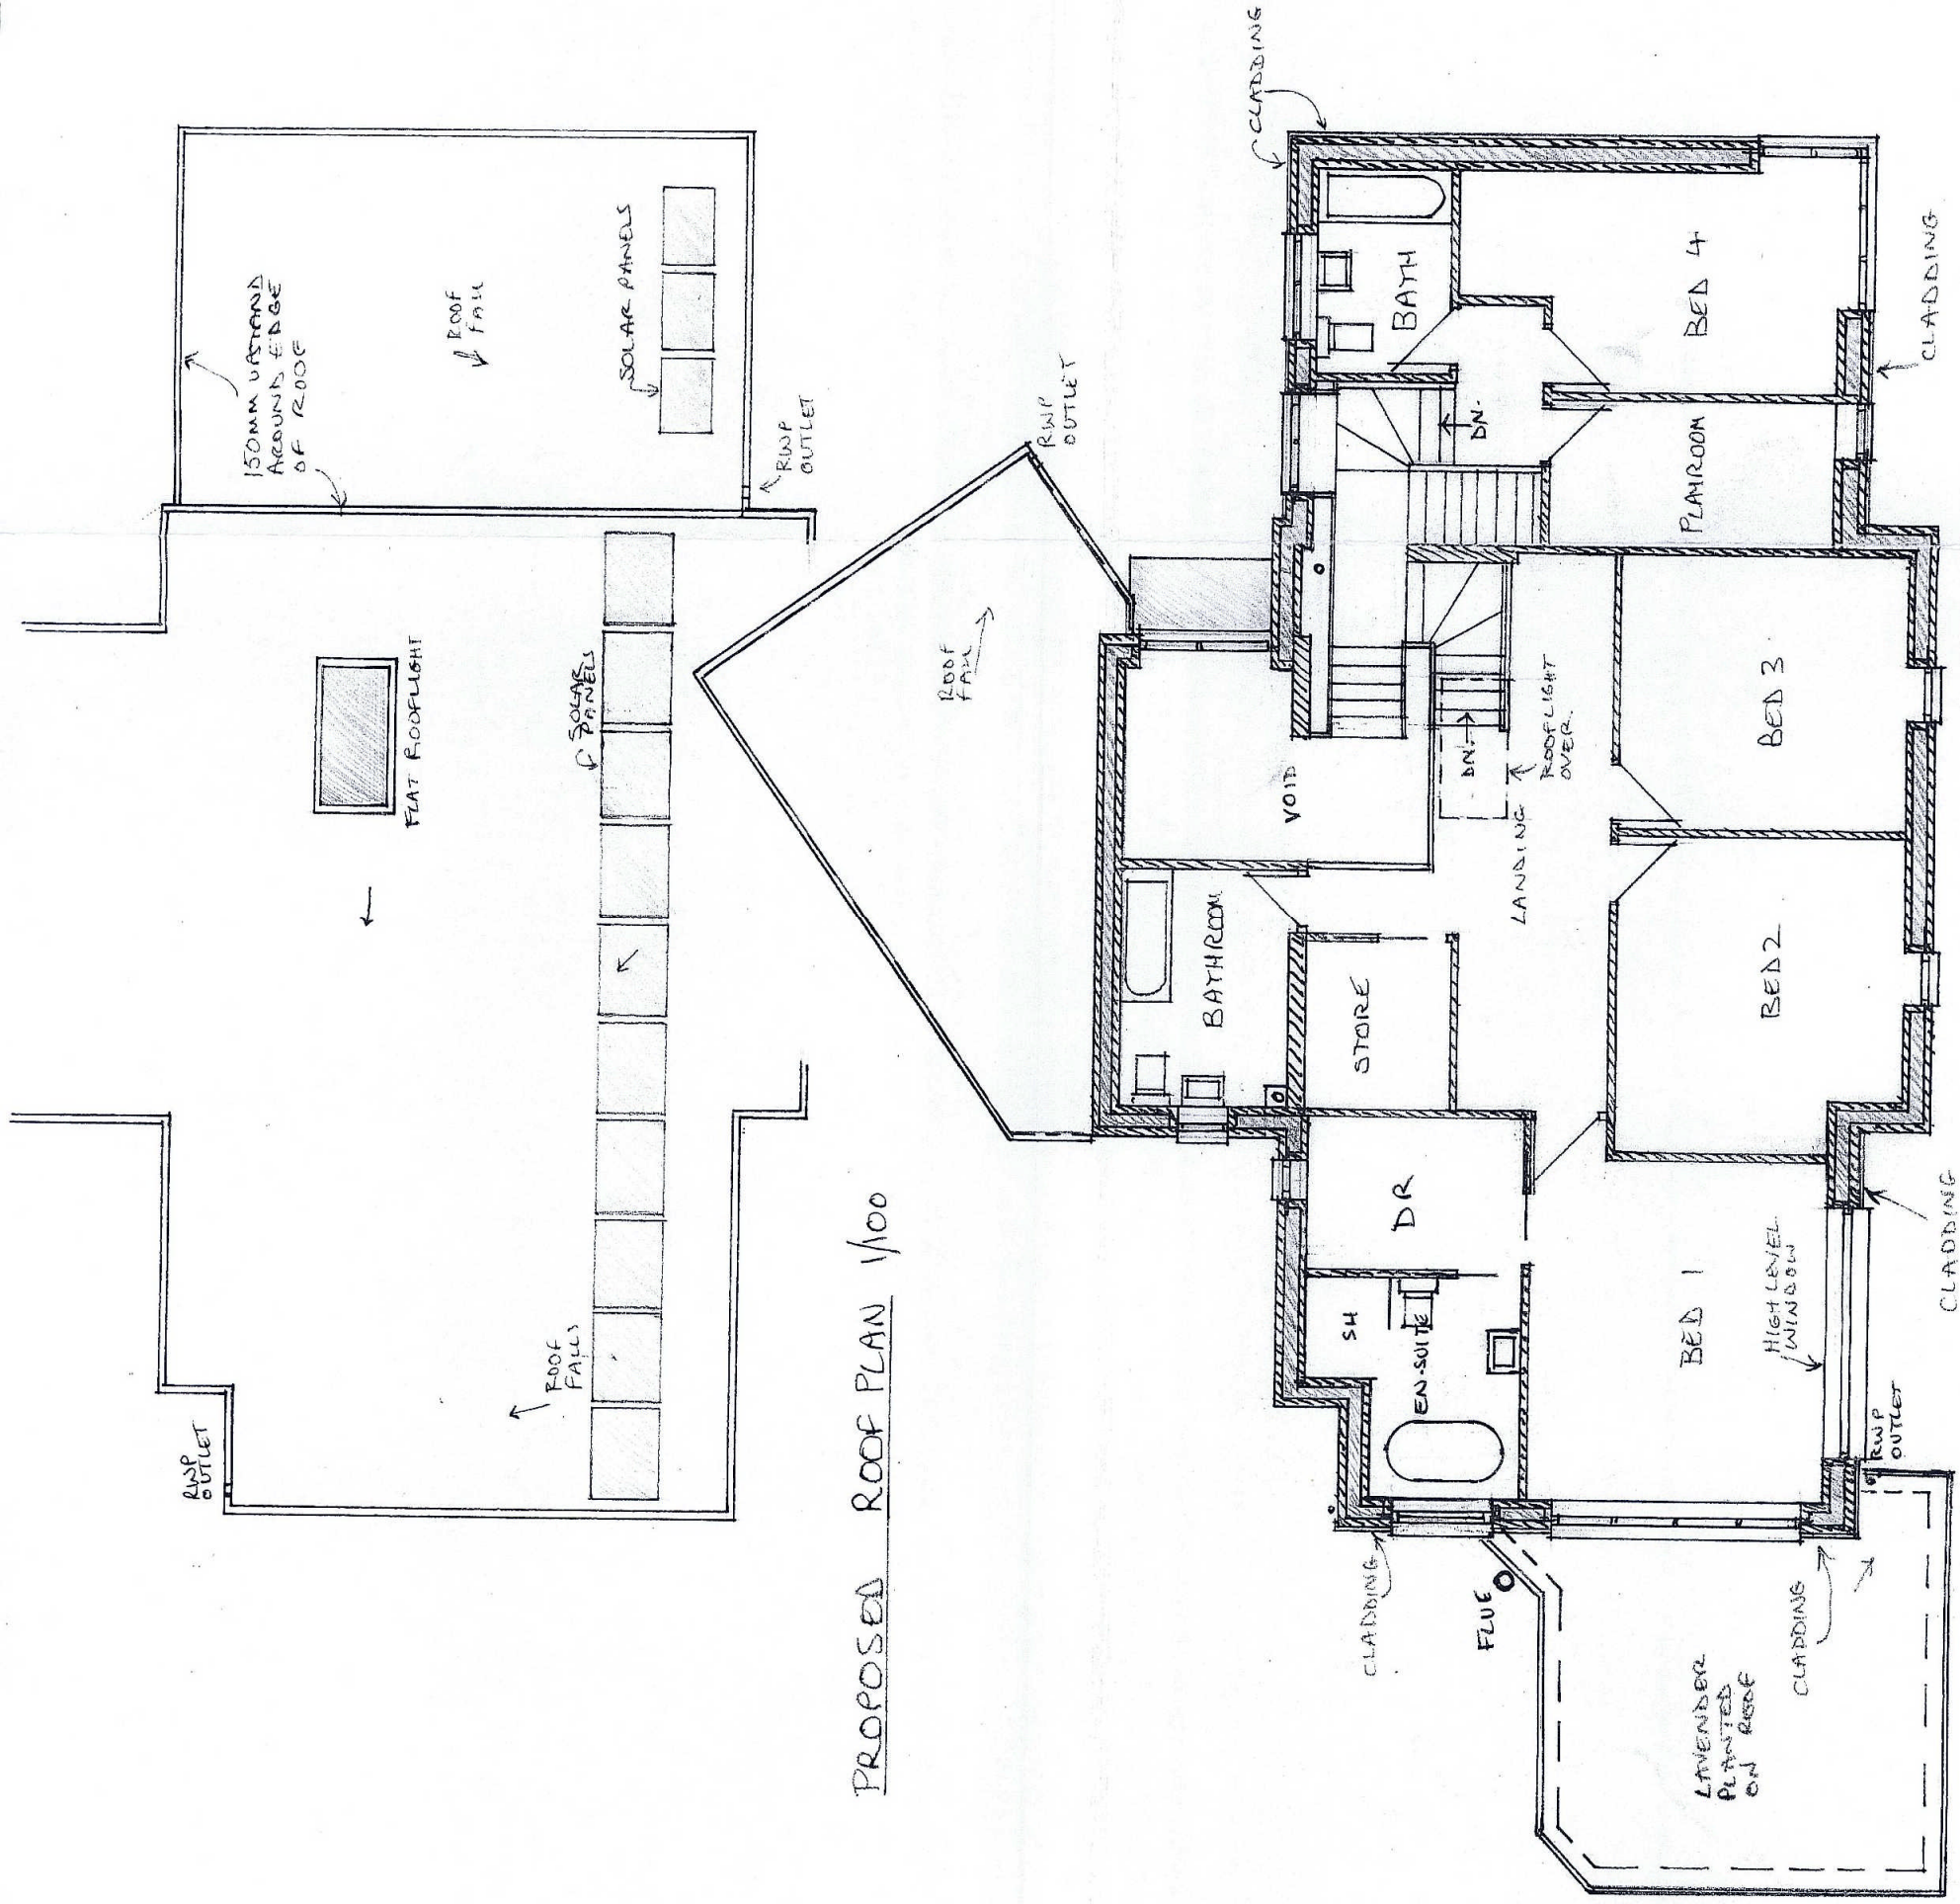

|   |                      |
|---|----------------------|
| PROPOSED EXTENSIONS AND ALTERATIONS AT 'ATHENAI', HILLCREST, HELSTON TR13 8UN                                                                 |                      |
| Client:   | MR. + MRS. D. PRIOR. |
| Scale:   | 1/100 @ A3           |
| Drawn:   | G. G. WILSON         |
| Dwg. Title: PROPOSED FIRST FLOOR AND ROOF PLAN                                                                                                |                      |
| Dwg. No.:   | 046 / 10 / 4 'A'     |
| GARY WILSON<br>Architectural Technician<br>1 Aldreath Cottages, Aldreath Road,<br>Madron, Penzance,<br>Cornwall TR20 8ST<br>Tel: 01736 333482 |                      |

PROPOSED FIRST FLOOR PLAN 1/100