



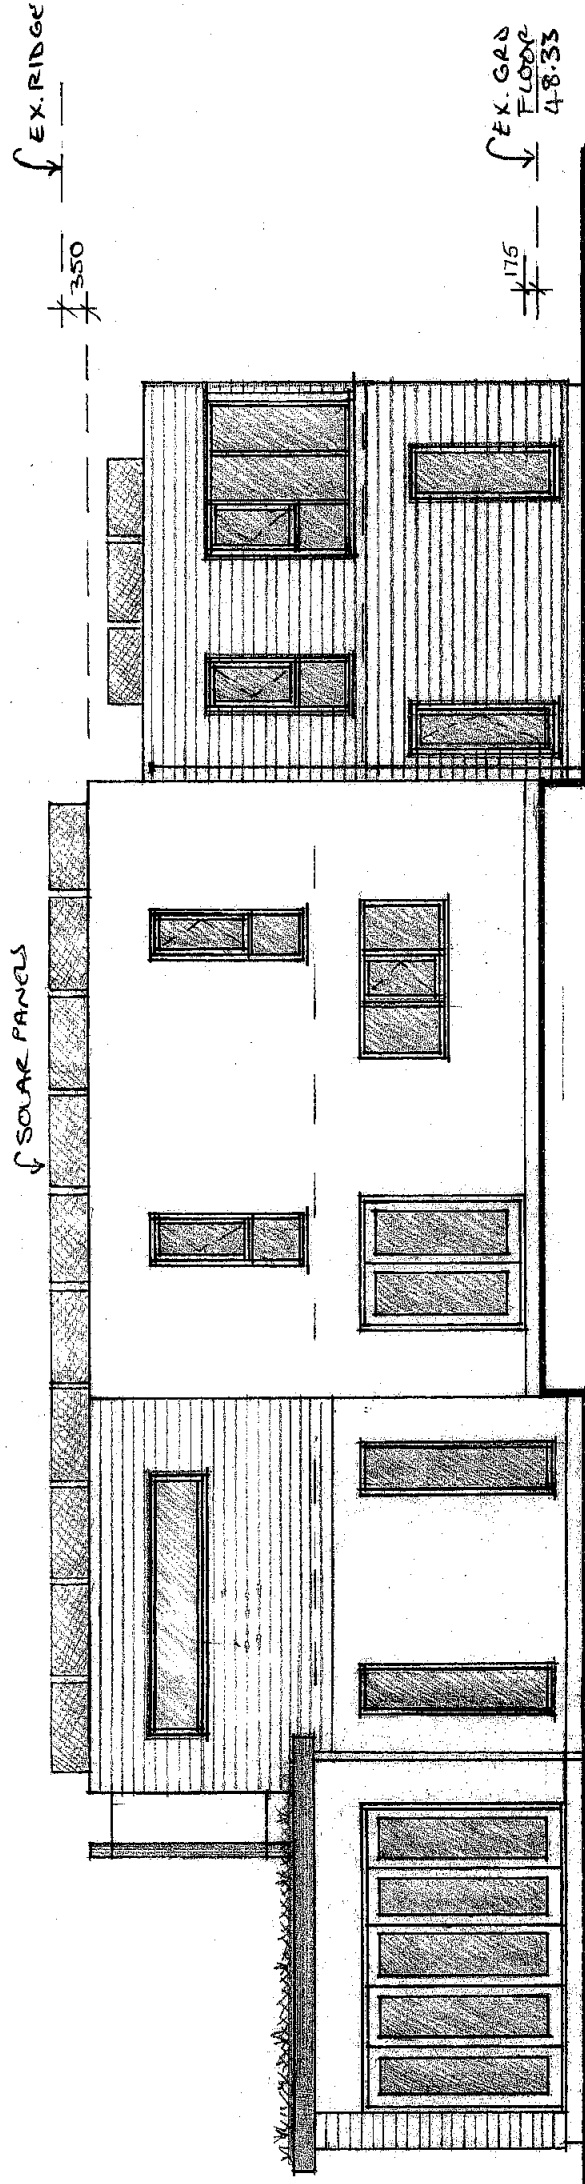

PROPOSED SOUTH ELEVATION (SIDE) 1/100

PROPOSED FINISHES:

- ROOF: GREY EPDM RUBBER FLAT ROOF.
LAVENDER PLANTING ON SONROOM
SOLAR PANELS.
- WALLS: WHITE SMOOTH RENDER. LIGHT BROWN
WOOD CLADDING.
- WINDOWS: DARK GREY ALUMINIUM CLAD
WOOD. TRIPLE GLAZED.

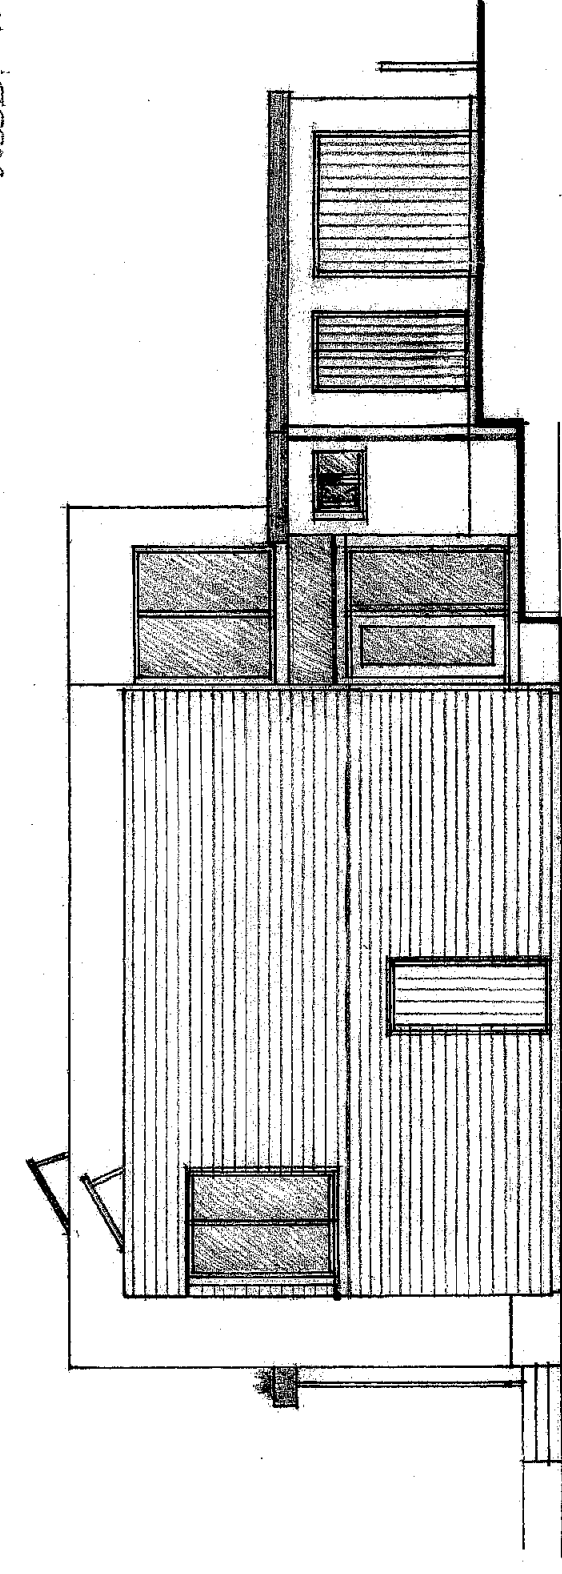

PROPOSED EAST ELEVATION (FRONT) 1/100

AMENDMENTS:

- A 8-11-2011 WINDOW IN BED 1 SOUTH WALL
ALTERED CLADDING ADDED TO
BEST SOUTH WALL
- B 6-2-2012 CLADDING ADDED TO BEDROOM FLOOR
FRONT EXTENSION (SE + S ELEV). CLADDING
CHANGED TO LIGHT BROWN.

PROPOSED EXTENSIONS AND ALTERATIONS AT 'ATHENAI', HILLCREST, HILSTON TR13 8UN	
Client: MR + MRS. D. PRIOR	
Scale: 1/100 @ A3	
Drawn: G.G. Wilson	
Proj. Title: PROPOSED SOUTH + EAST ELEVATIONS	
Proj. No.: 046 / 10 / 5 'B'	
GARY WILSON Architectural Technician 1 Aldreath Cottages, Aldreath Road, Madron, Penzance, Cornwall TR20 8ST Tel: 01736 333482	