


EX. RISE
350mm

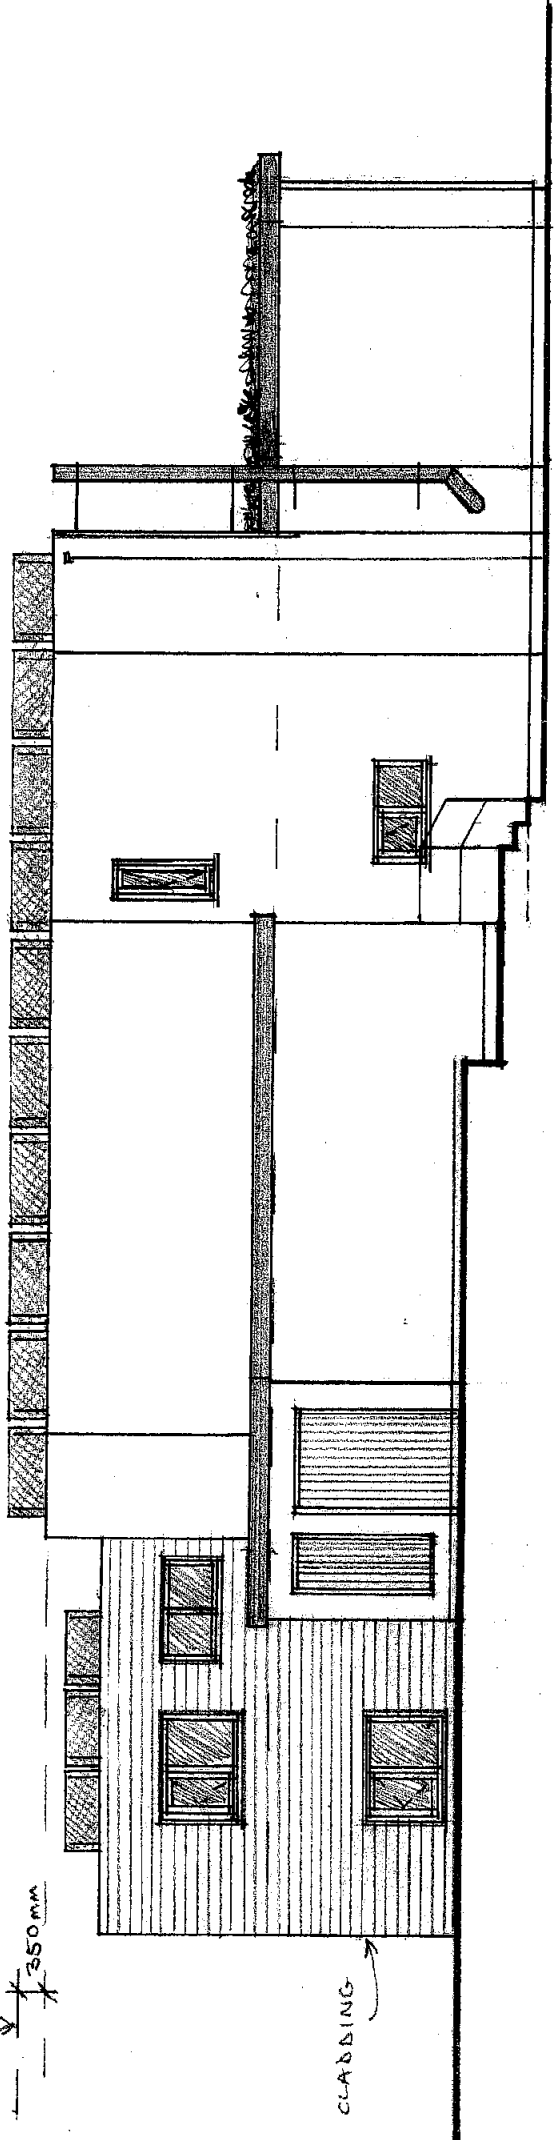


PROPOSED NORTH ELEVATION (SIDE) 1/100

AMENDMENTS:

- 'A' 8-11-2011 WINDOW TO BED 1 WEST WALL
ADDED. CLADDING ADDED TO
BED 1 WEST WALL.
'B' 6-2-2012 CLADDING ADDED TO NORTH
ELEVATION (GROUND FLOOR TO FRONT
EXTENSION)

FOR FINISHES SEE DRG NO. 046/10/5

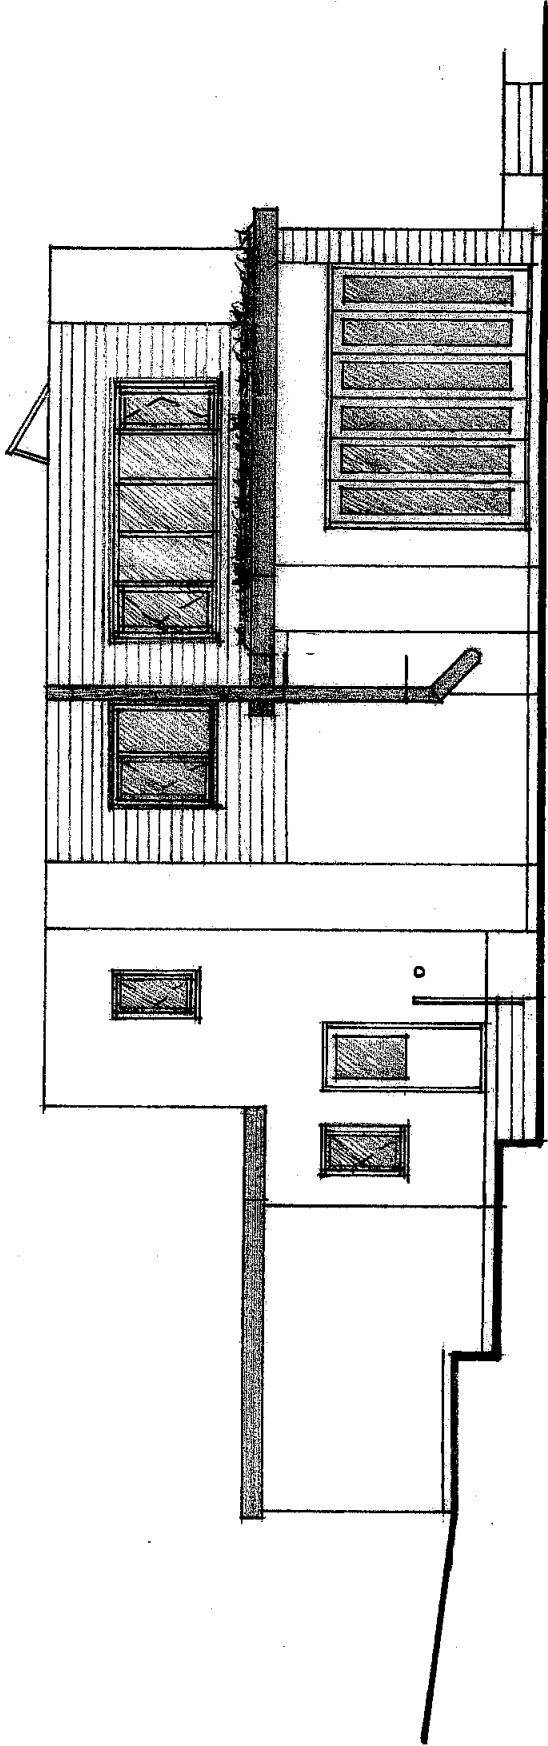

PROPOSED WEST ELEVATION (REAR) 1/100

PROPOSED EXTENSIONS AND ALTERATIONS AT 'ATHENAI', HILLCREST, MELSTON TRISTON
CLIENT: MR. + MRS. D. PRIOR.
Scale: 1/100 @ A3
Drawn: A G. WILSON
Dwg. Title: PROPOSED NORTH AND WEST ELEVATIONS
Dwg. No.: 046 / 10 / 6 'A'
GARY WILSON Architectural Technician 1 Aldreath Cottages, Aldreath Road, Madron, Penzance, Cornwall TR20 8SF Tel: 01736 333482