

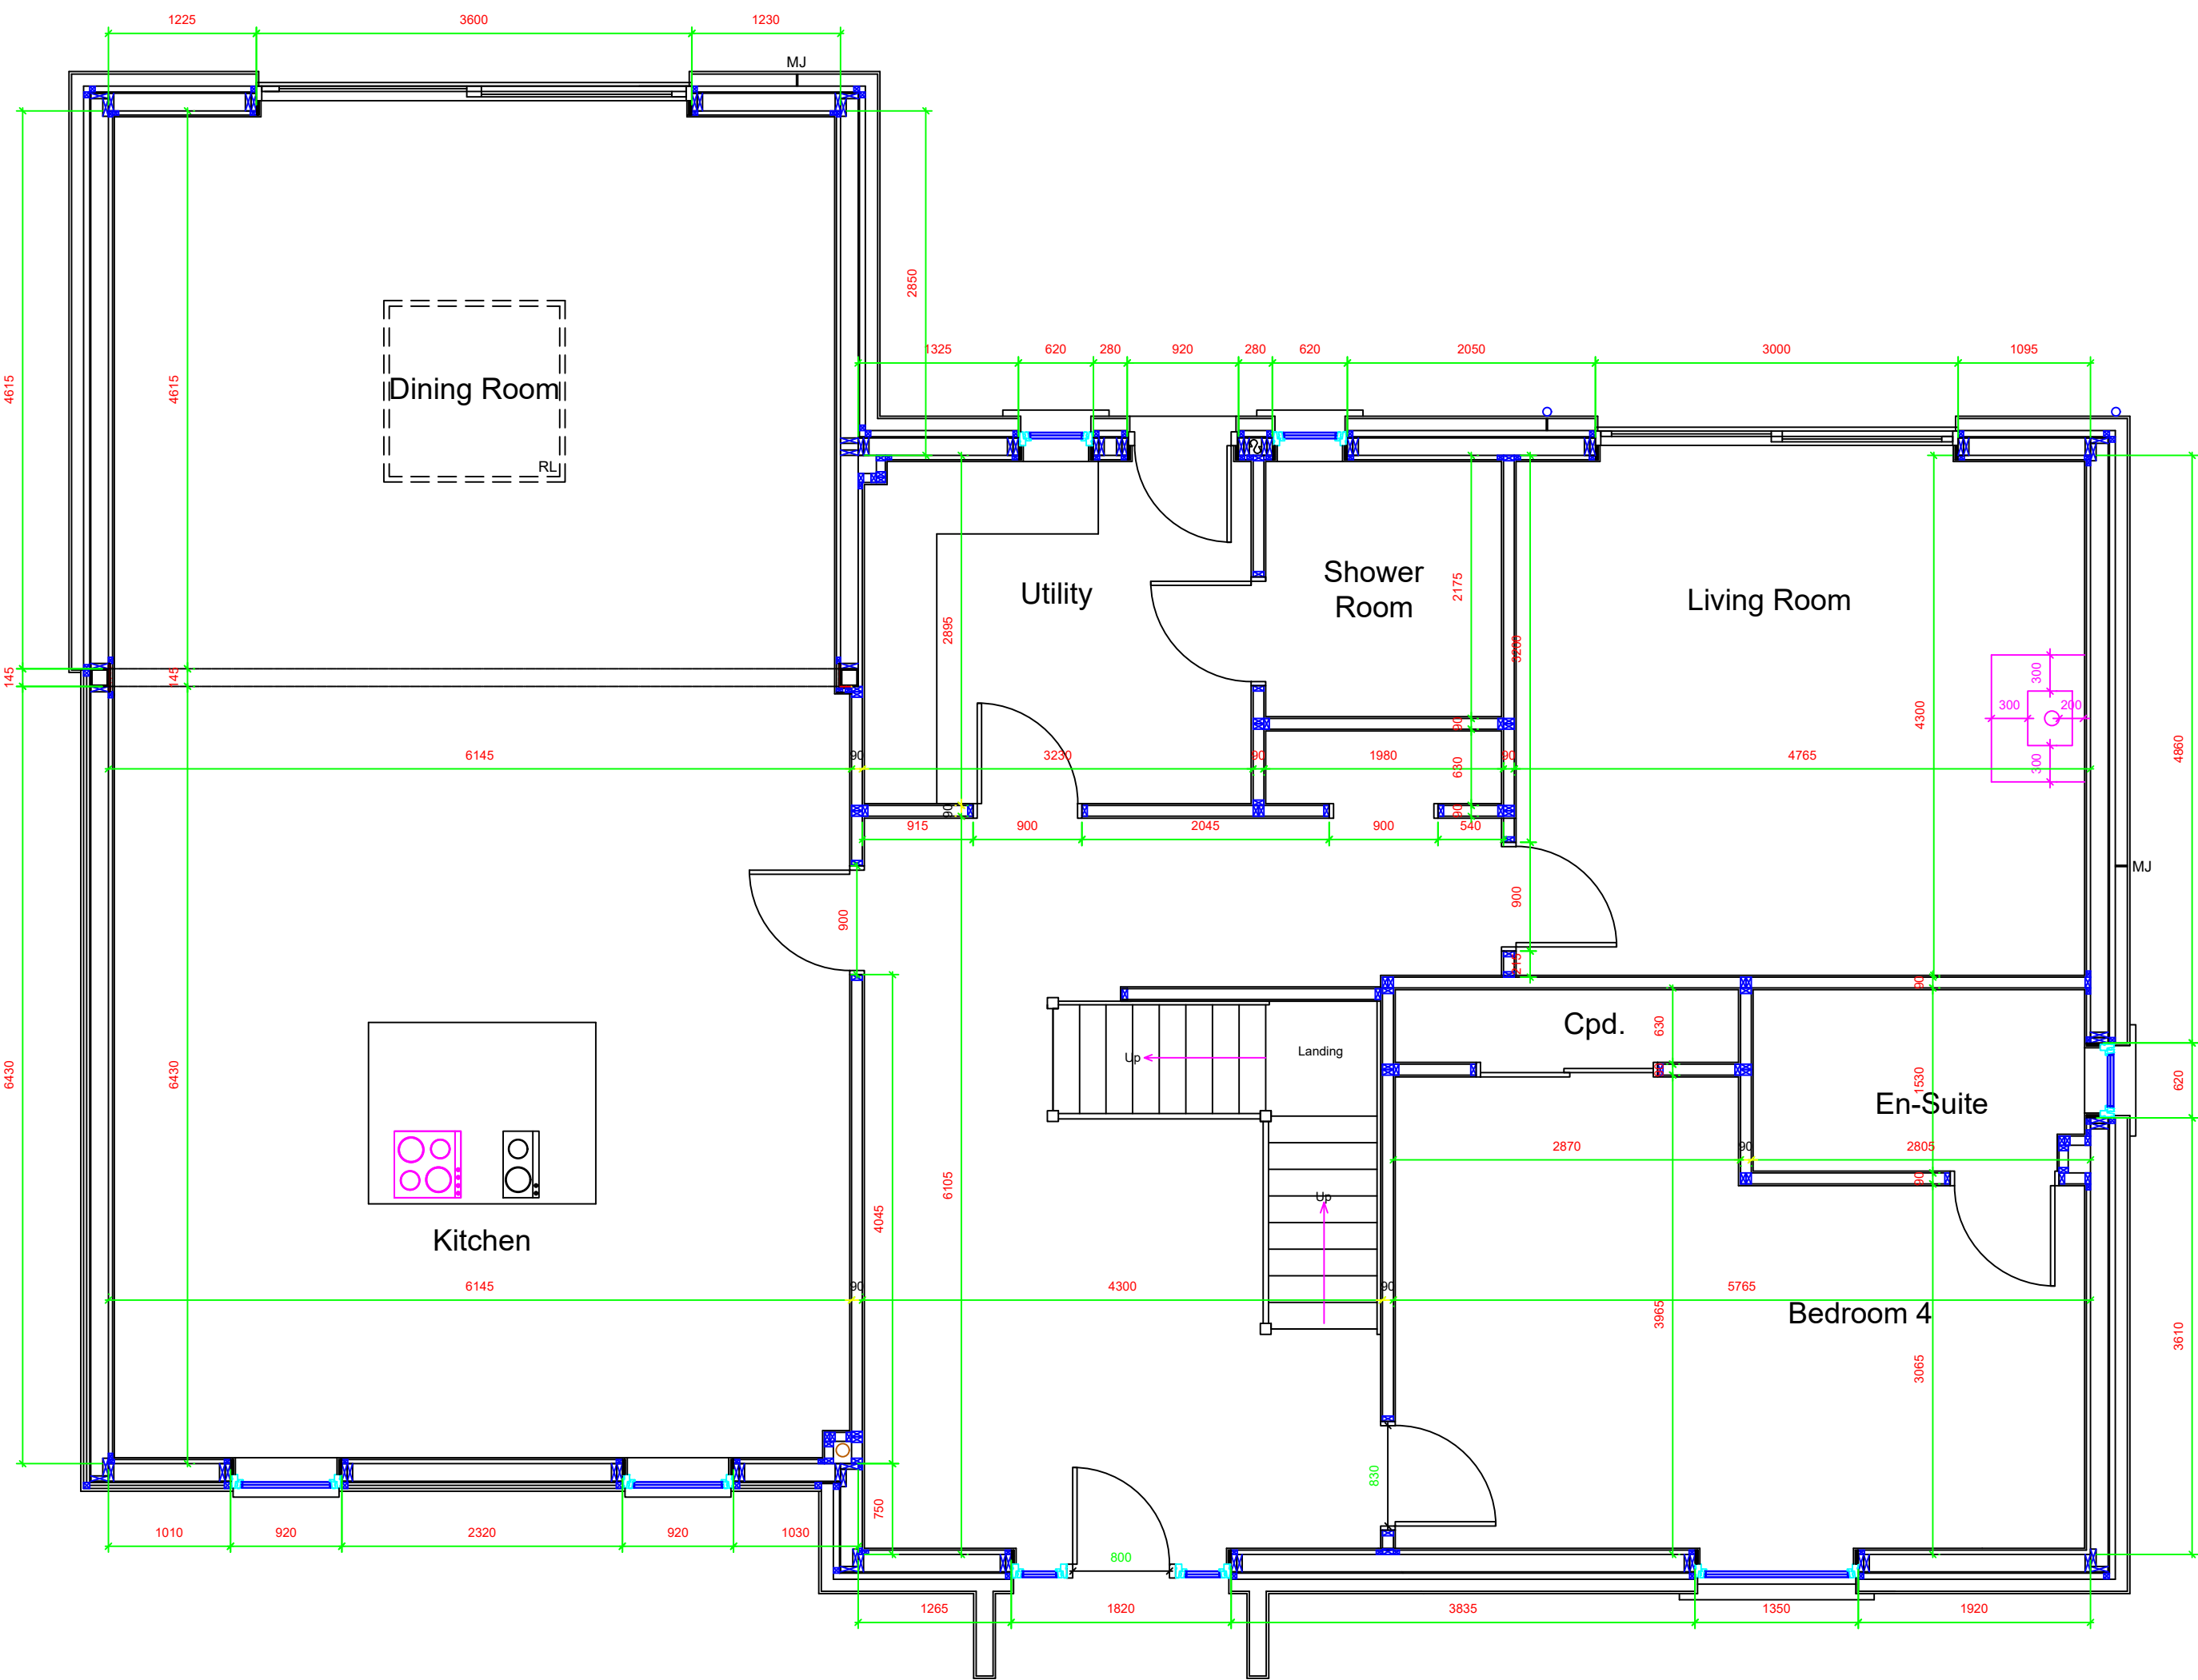


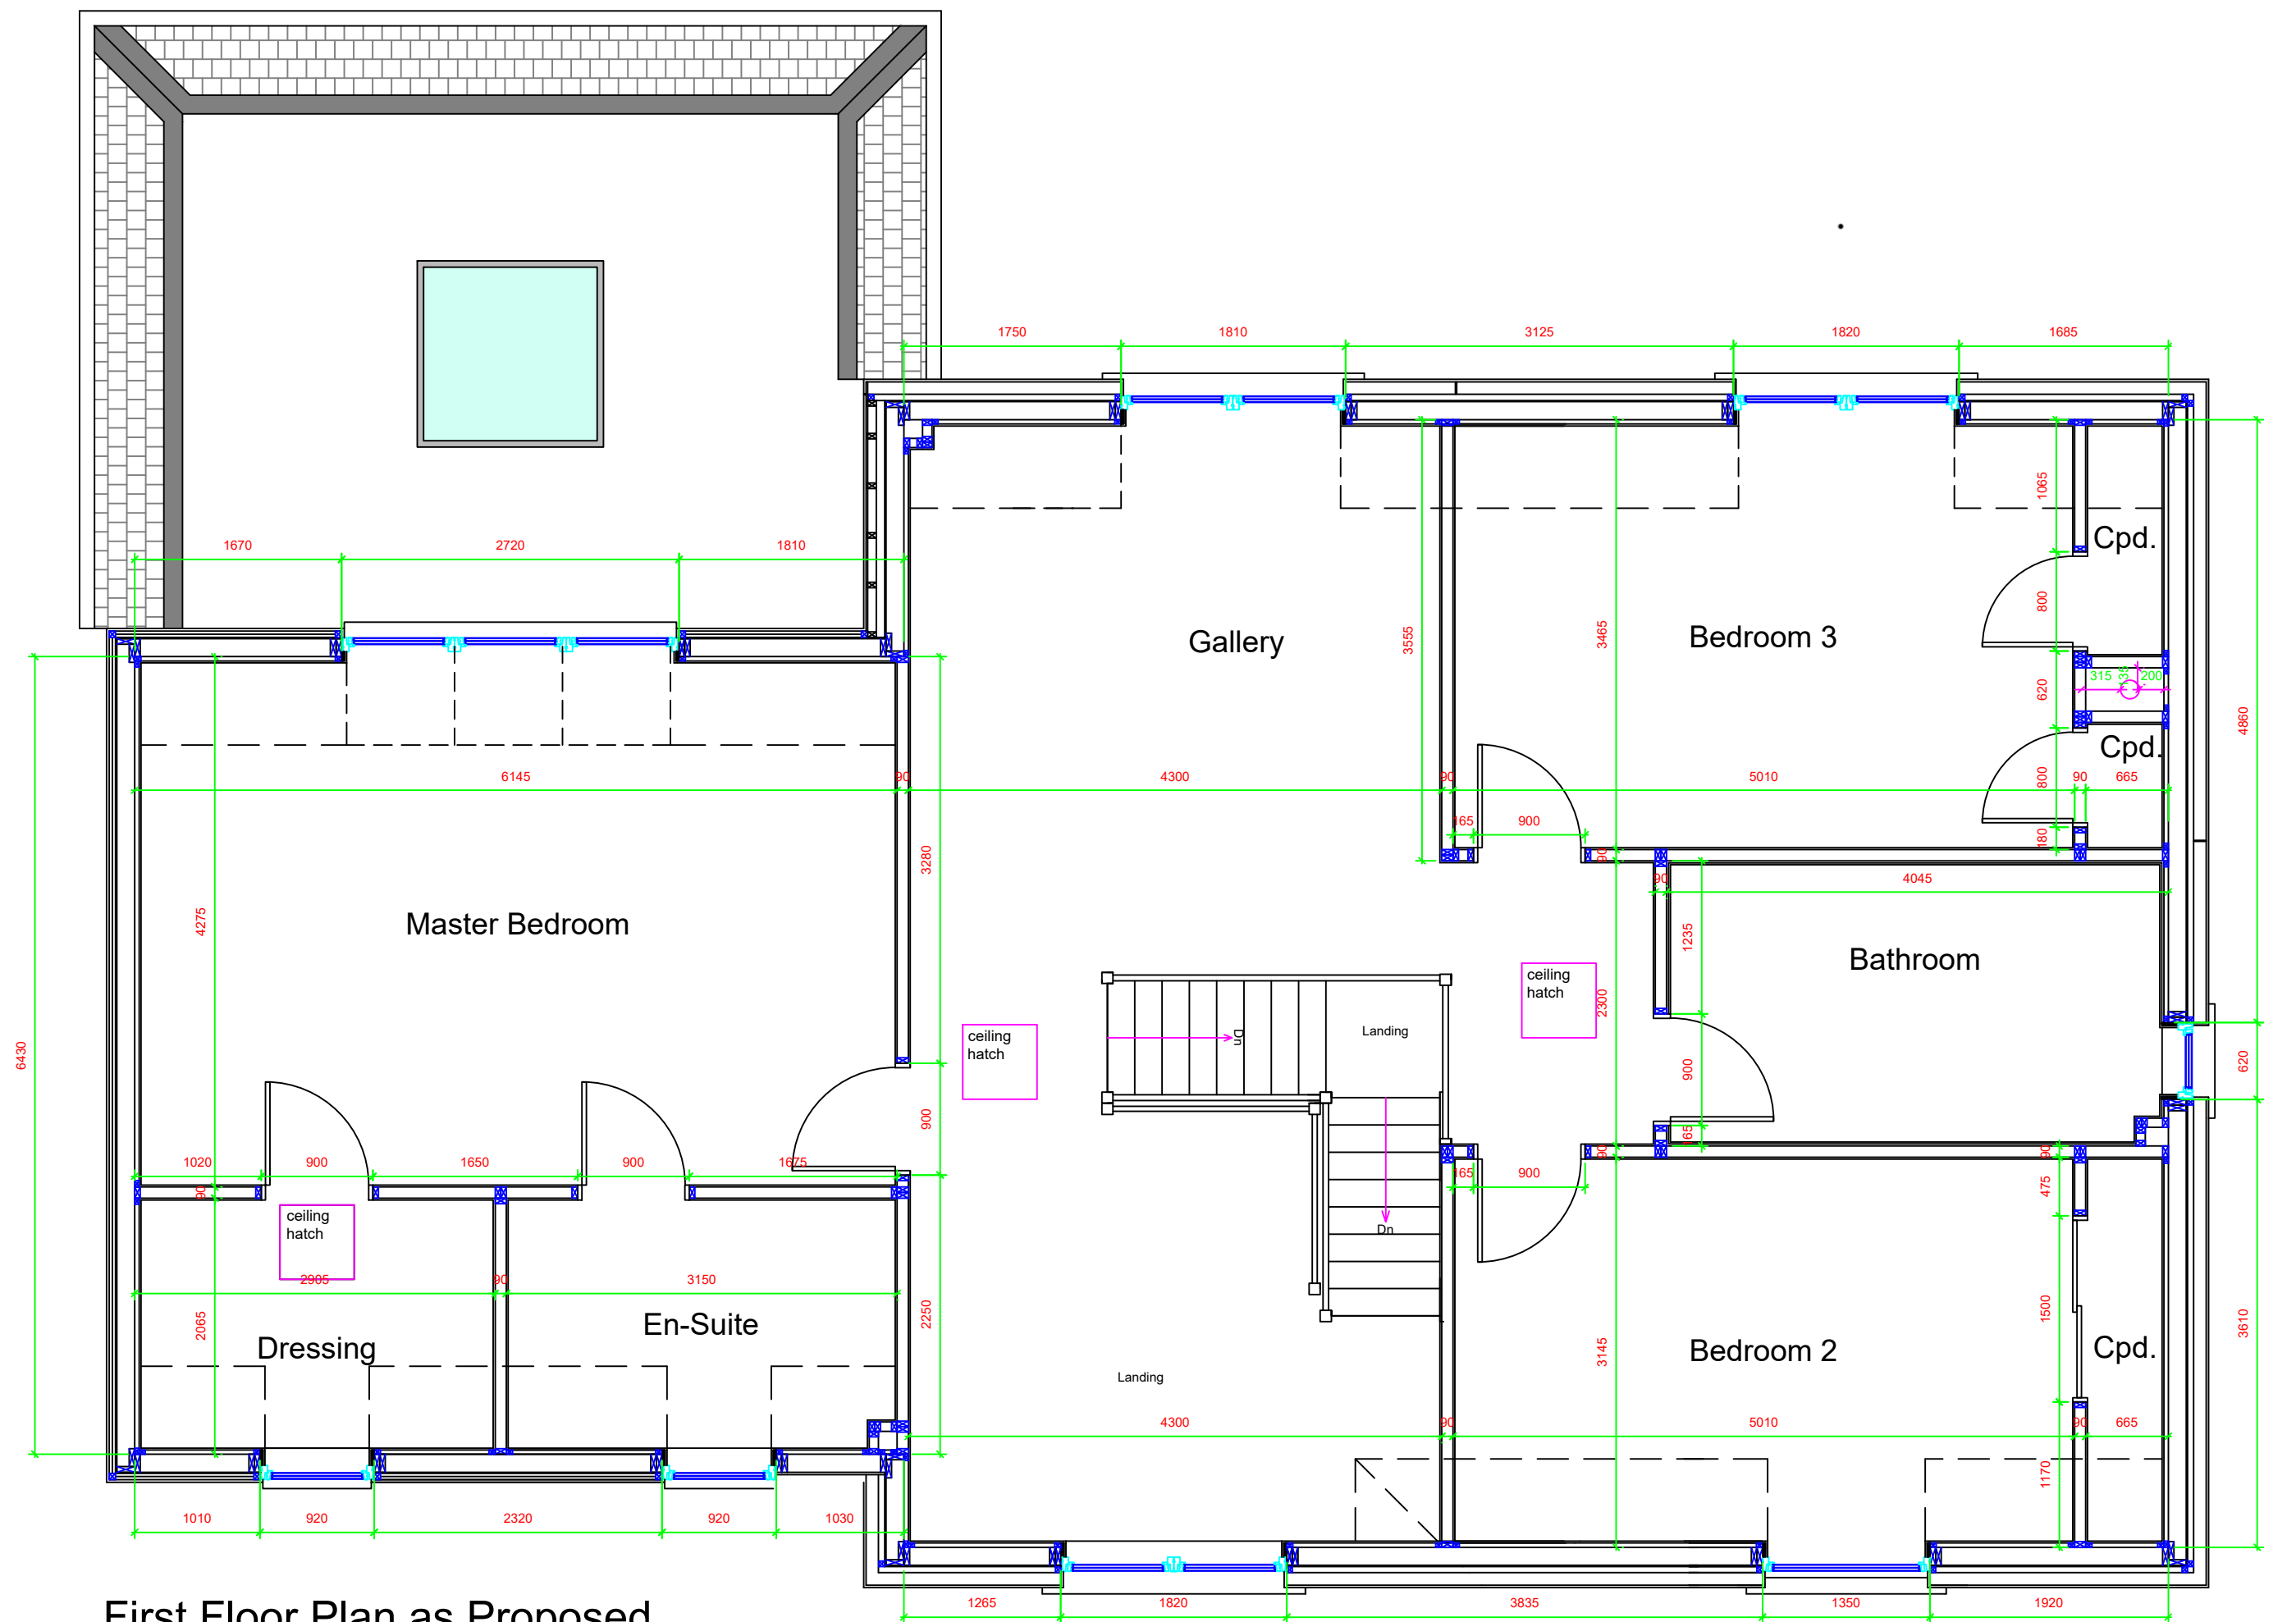

Ground Floor Plan as Proposed

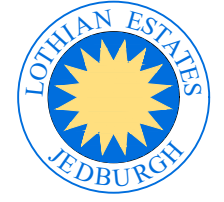

First Floor Plan as Proposed

NOTES							
REVISIONS							
CLIENT	Mr G Robinson & Miss O Temple						
JOB	Proposed New Dwelling House - Wester Ulston						
DRAWING	Setting Out Plan as Proposed						
				Lothian Estates Office Bonjedward Jedburgh TD8 6UF Tel - 01835862201 Fax - 01835863992 e-mail: info@lothianestates.co.uk			
Drawn by CS	Checked	Approved	DATE 08/06/24	JOB No. A101	DR No. A101	REV B	
This drawing and its data are the copyright of Lothian Estates and must not be used for any purpose other than that for which it is intended.				SCALE: 1:50m @ A1 Do not scale from this drawing. Dimensions taken on site must be confirmed with Clerk of Works.			
I certify this to be a true copy of one of the drawings referred to in my application to Scottish Borders Council				Signed: Date:			