



legend

- existing walls
- proposed extension walls and new works

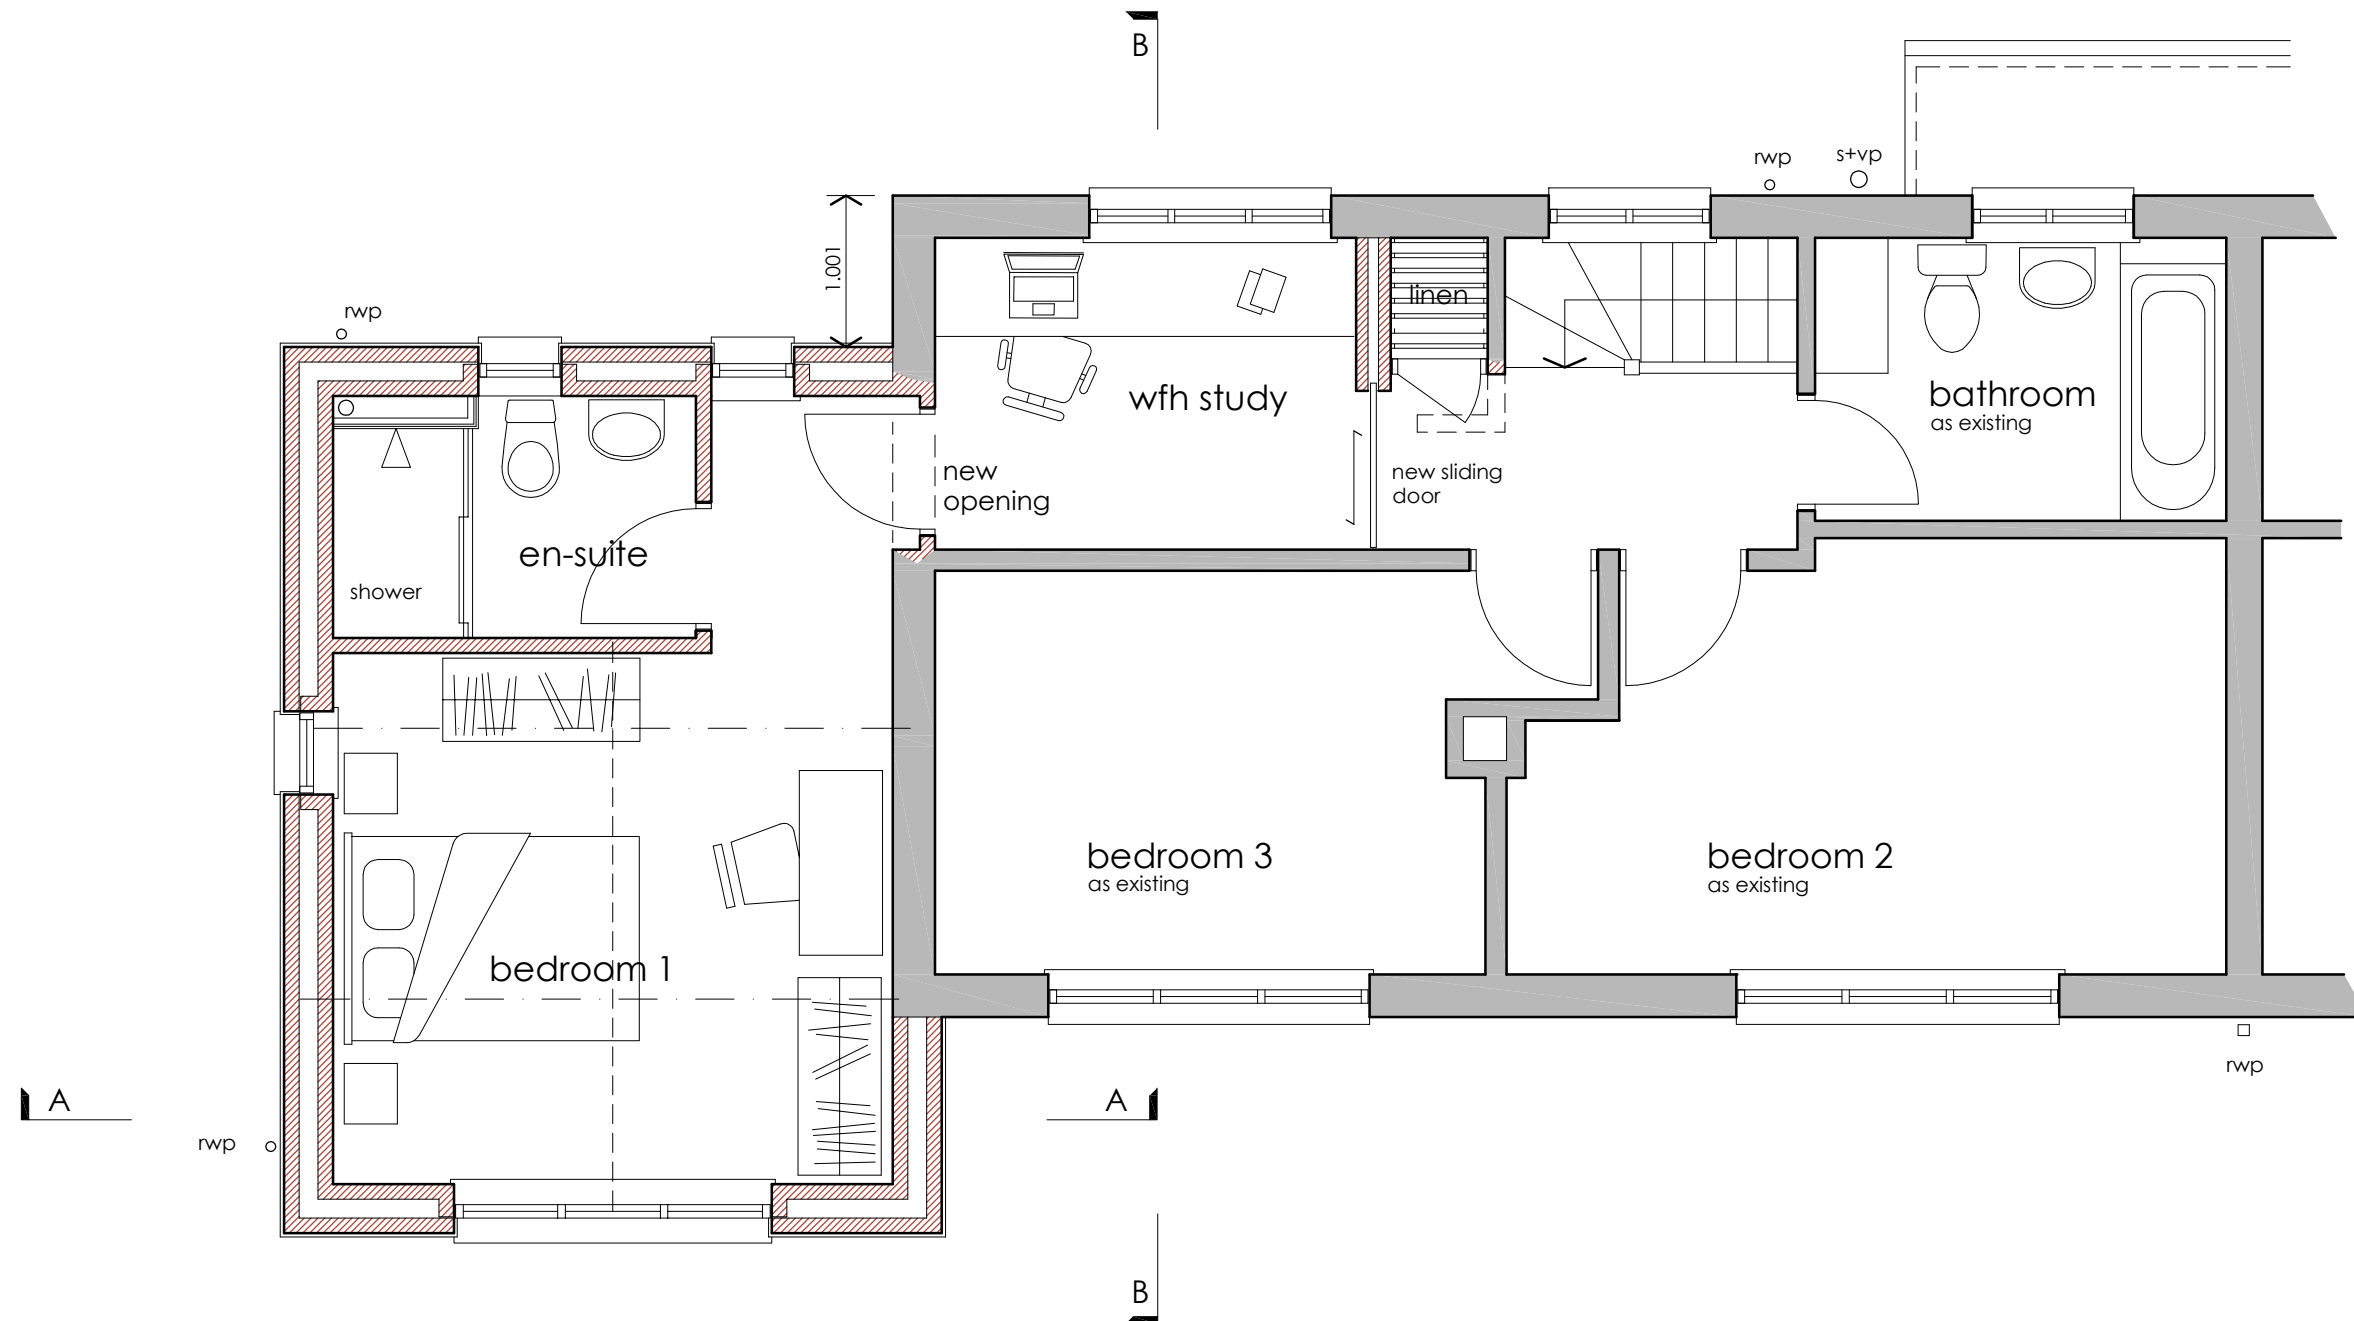

First Floor Plan

floor area 21m²
refer to ground floor plan E147-F01
for dimensions

 

scale : 1:50@ A3
date : 25.11.2021
drawn : pi

drawing no E147 - F02 rev C