


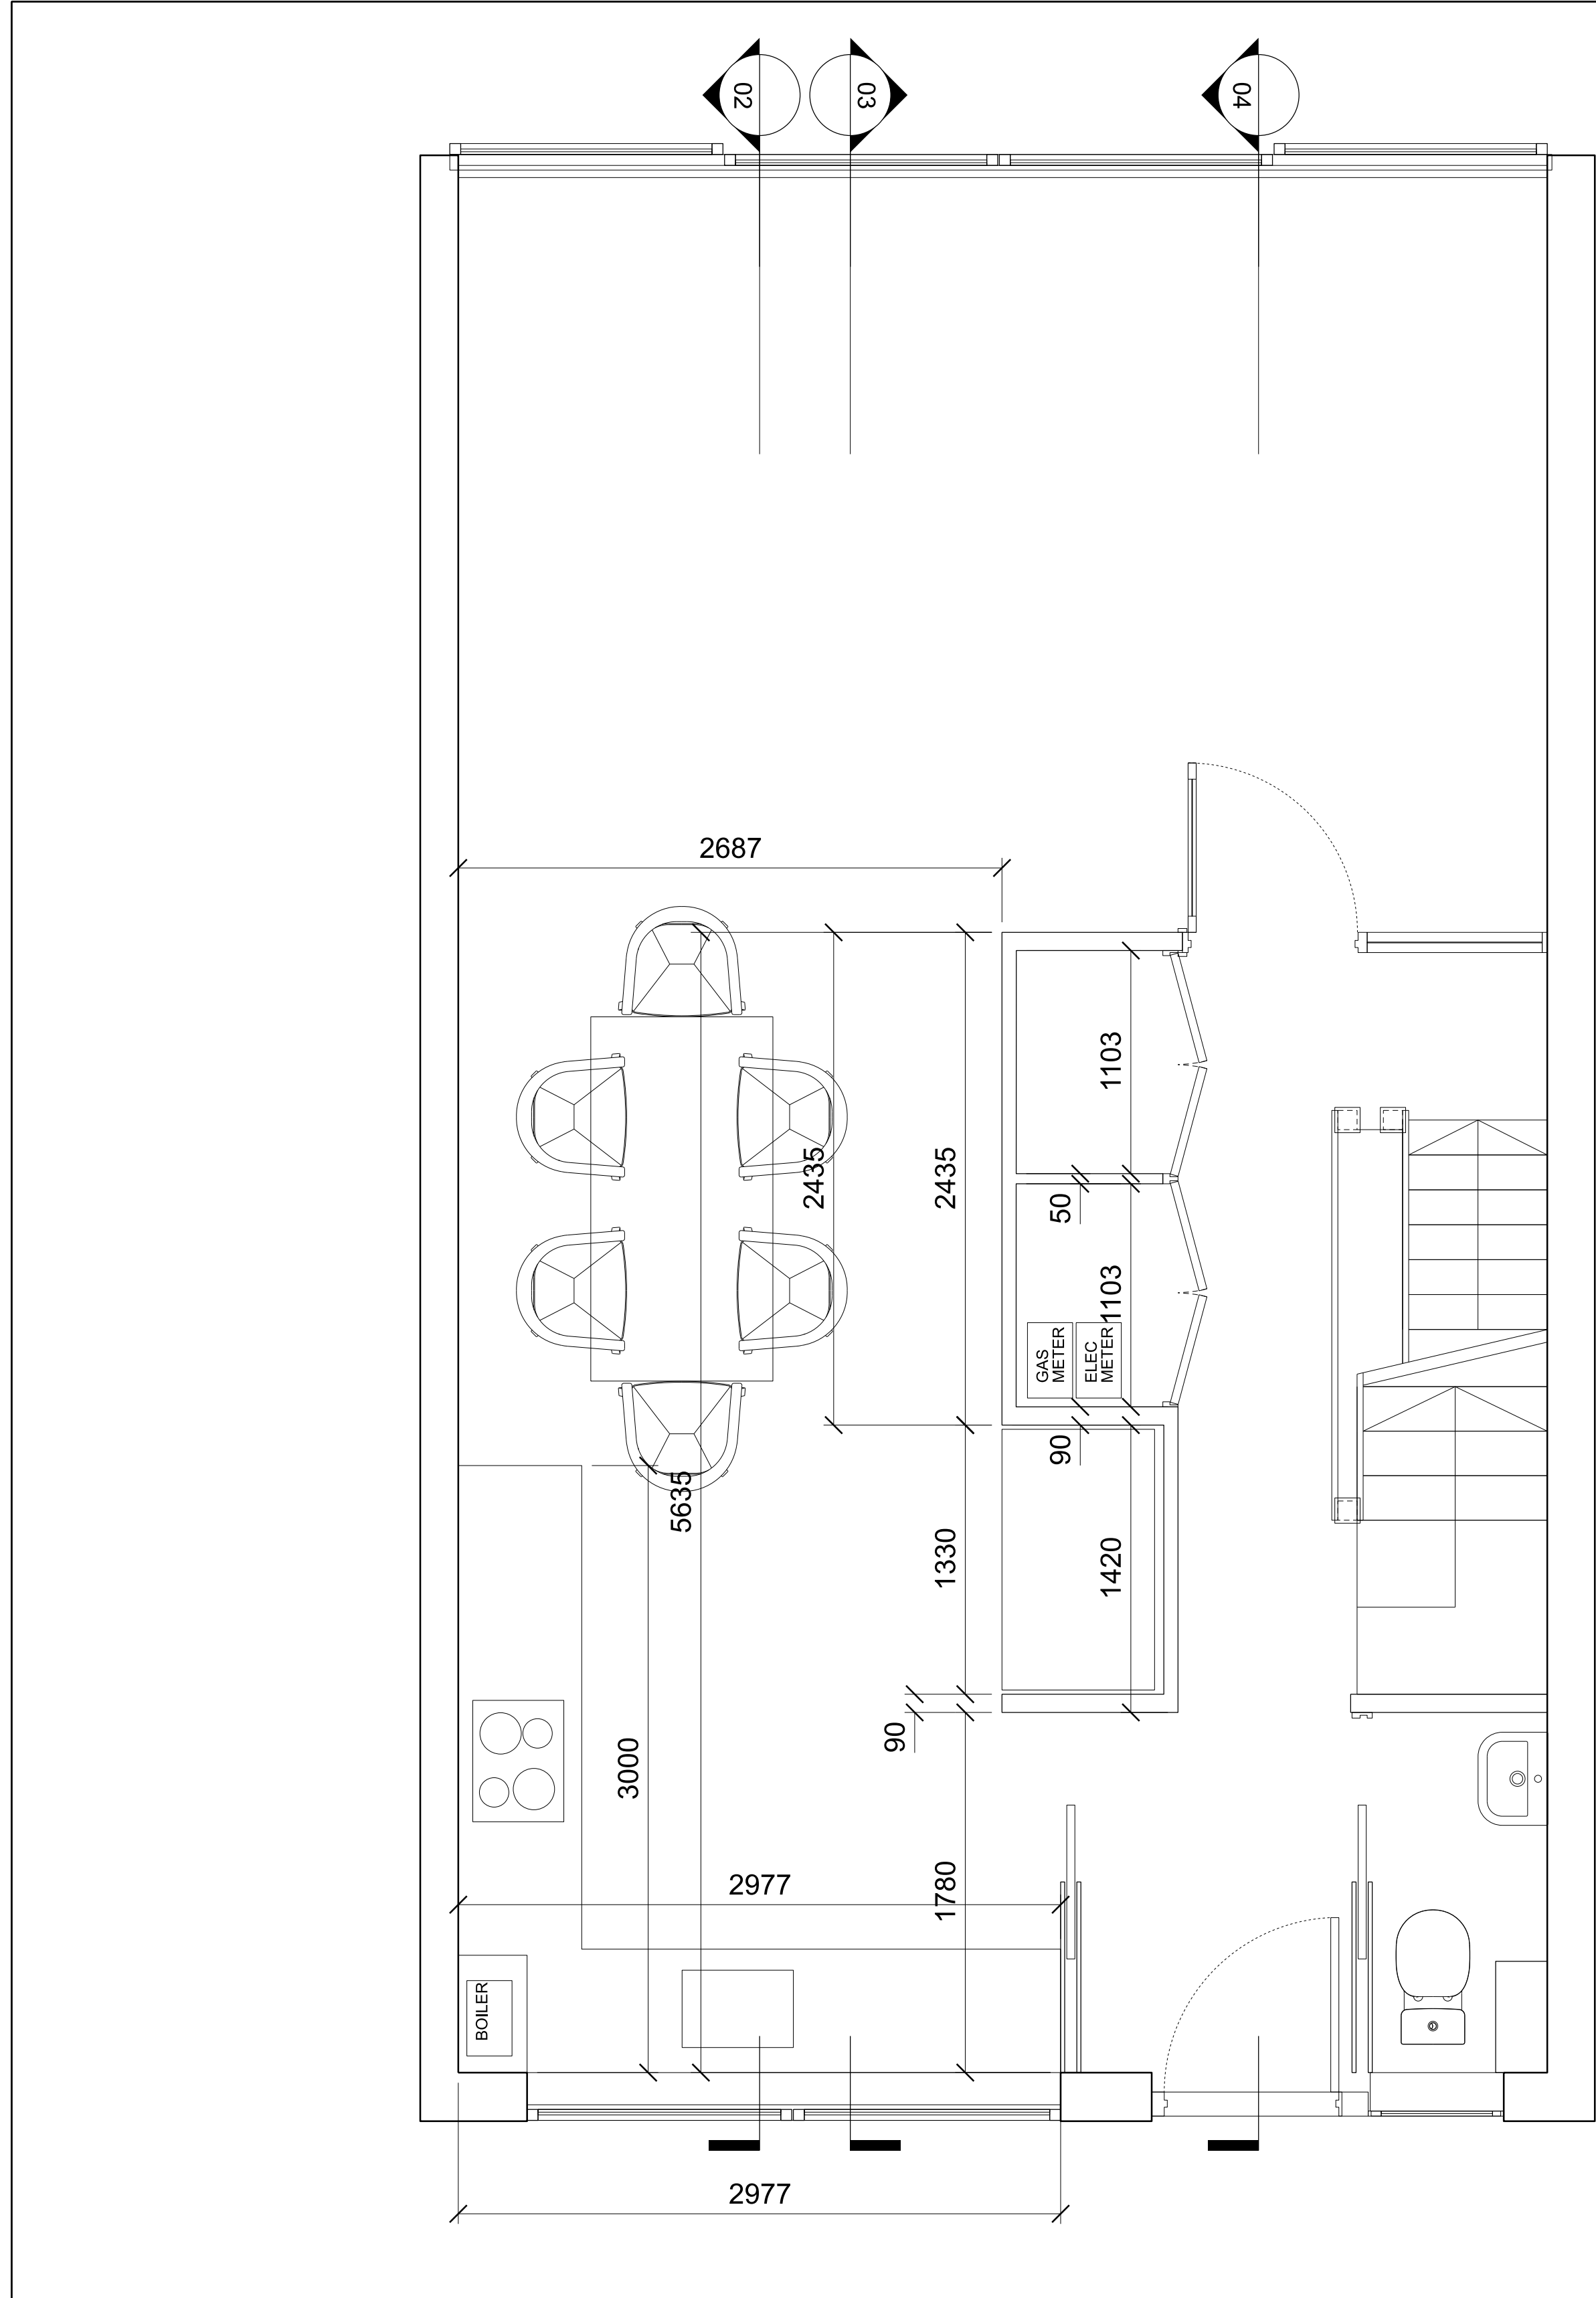

01 EXISTING GROUND FLOOR PLAN


NOTES

0


0.5

1


2 m

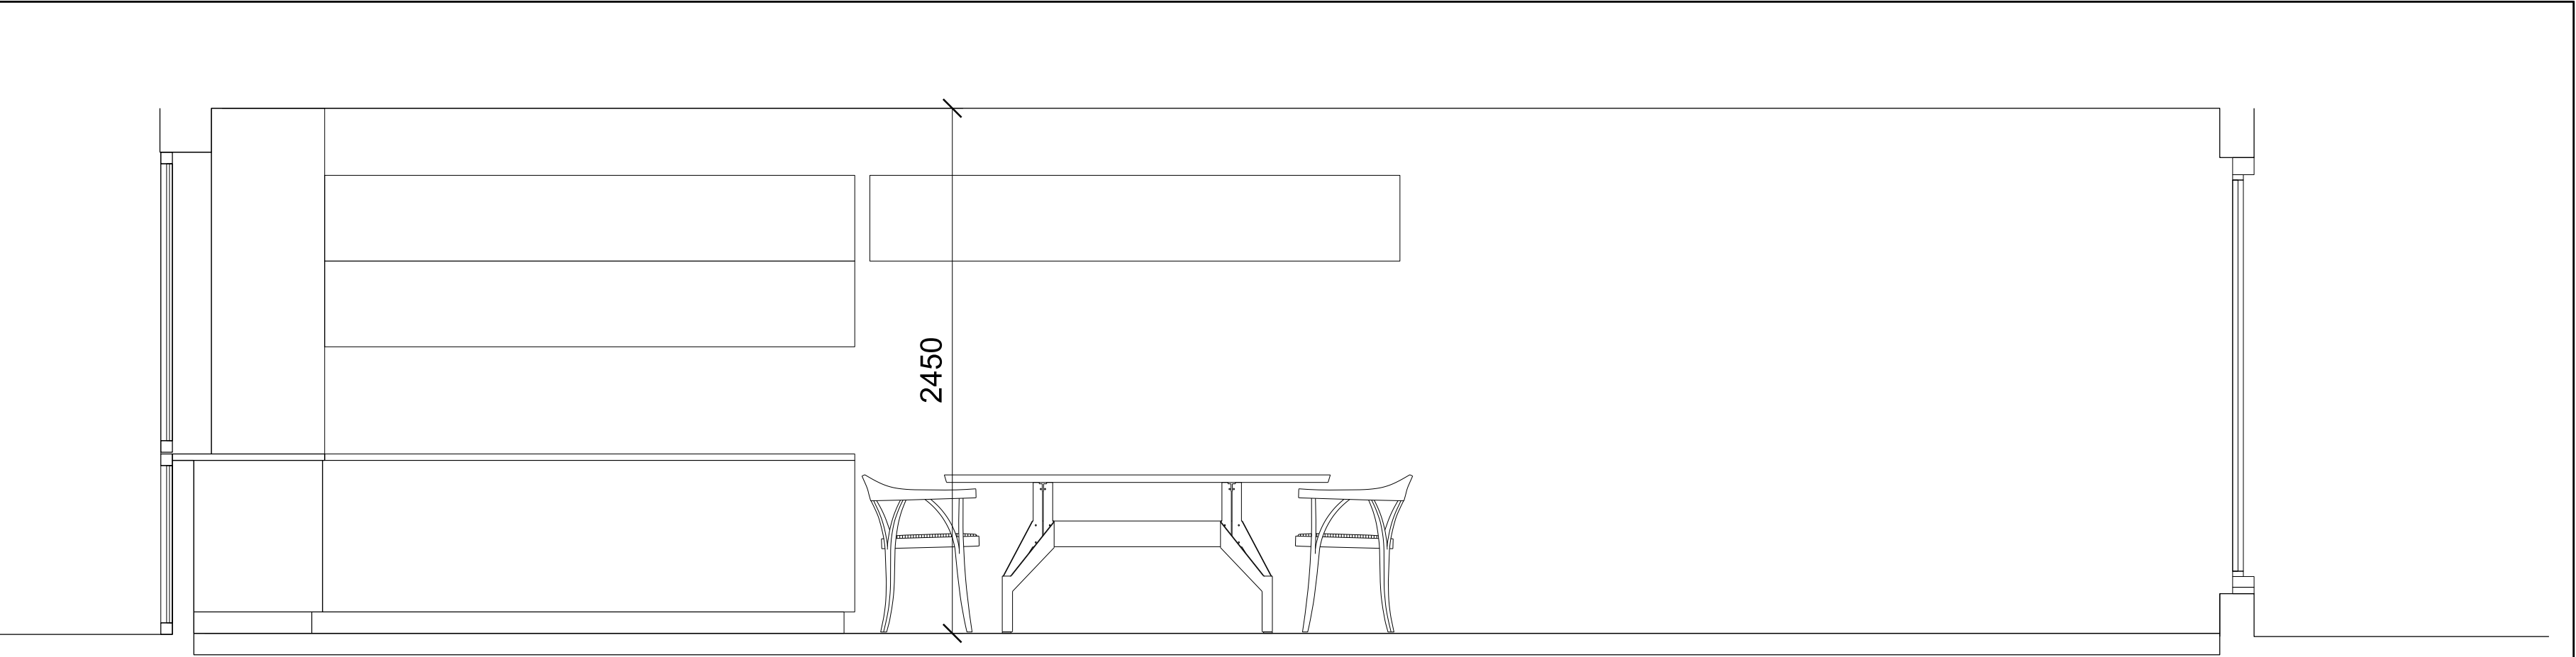


02 SECTION / INTERNAL ELEVATION AA

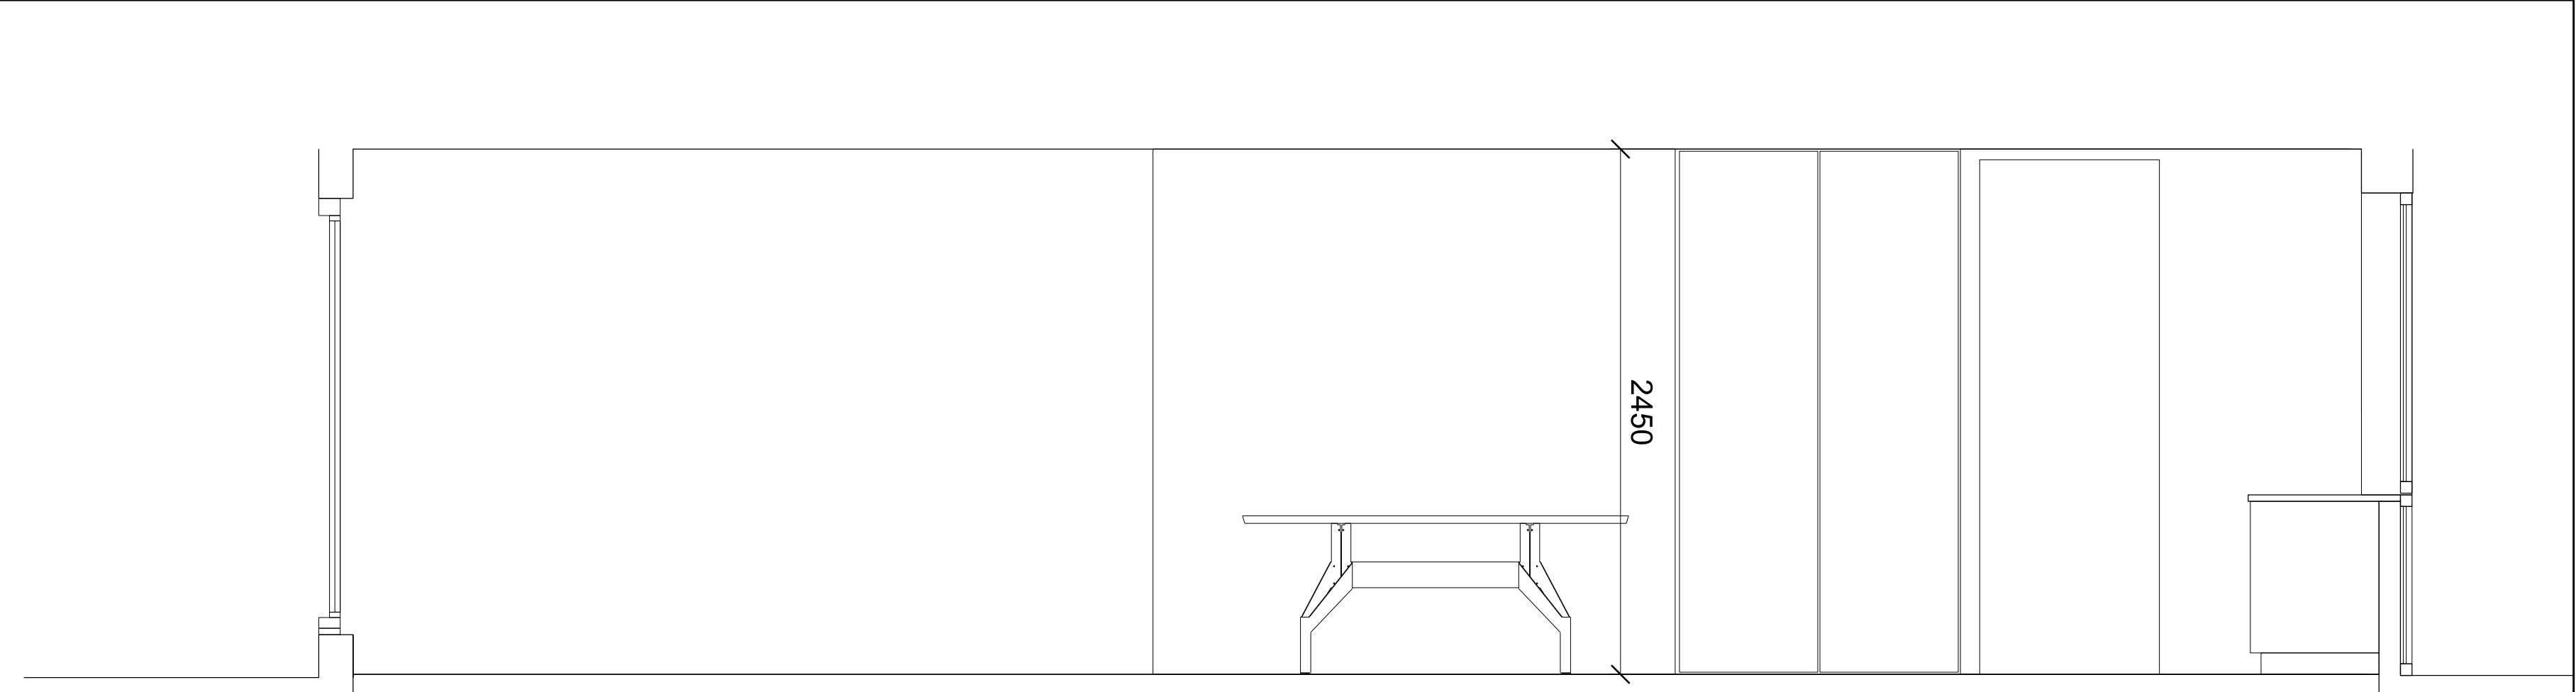

03 SECTION / INTERNAL ELEVATION BB

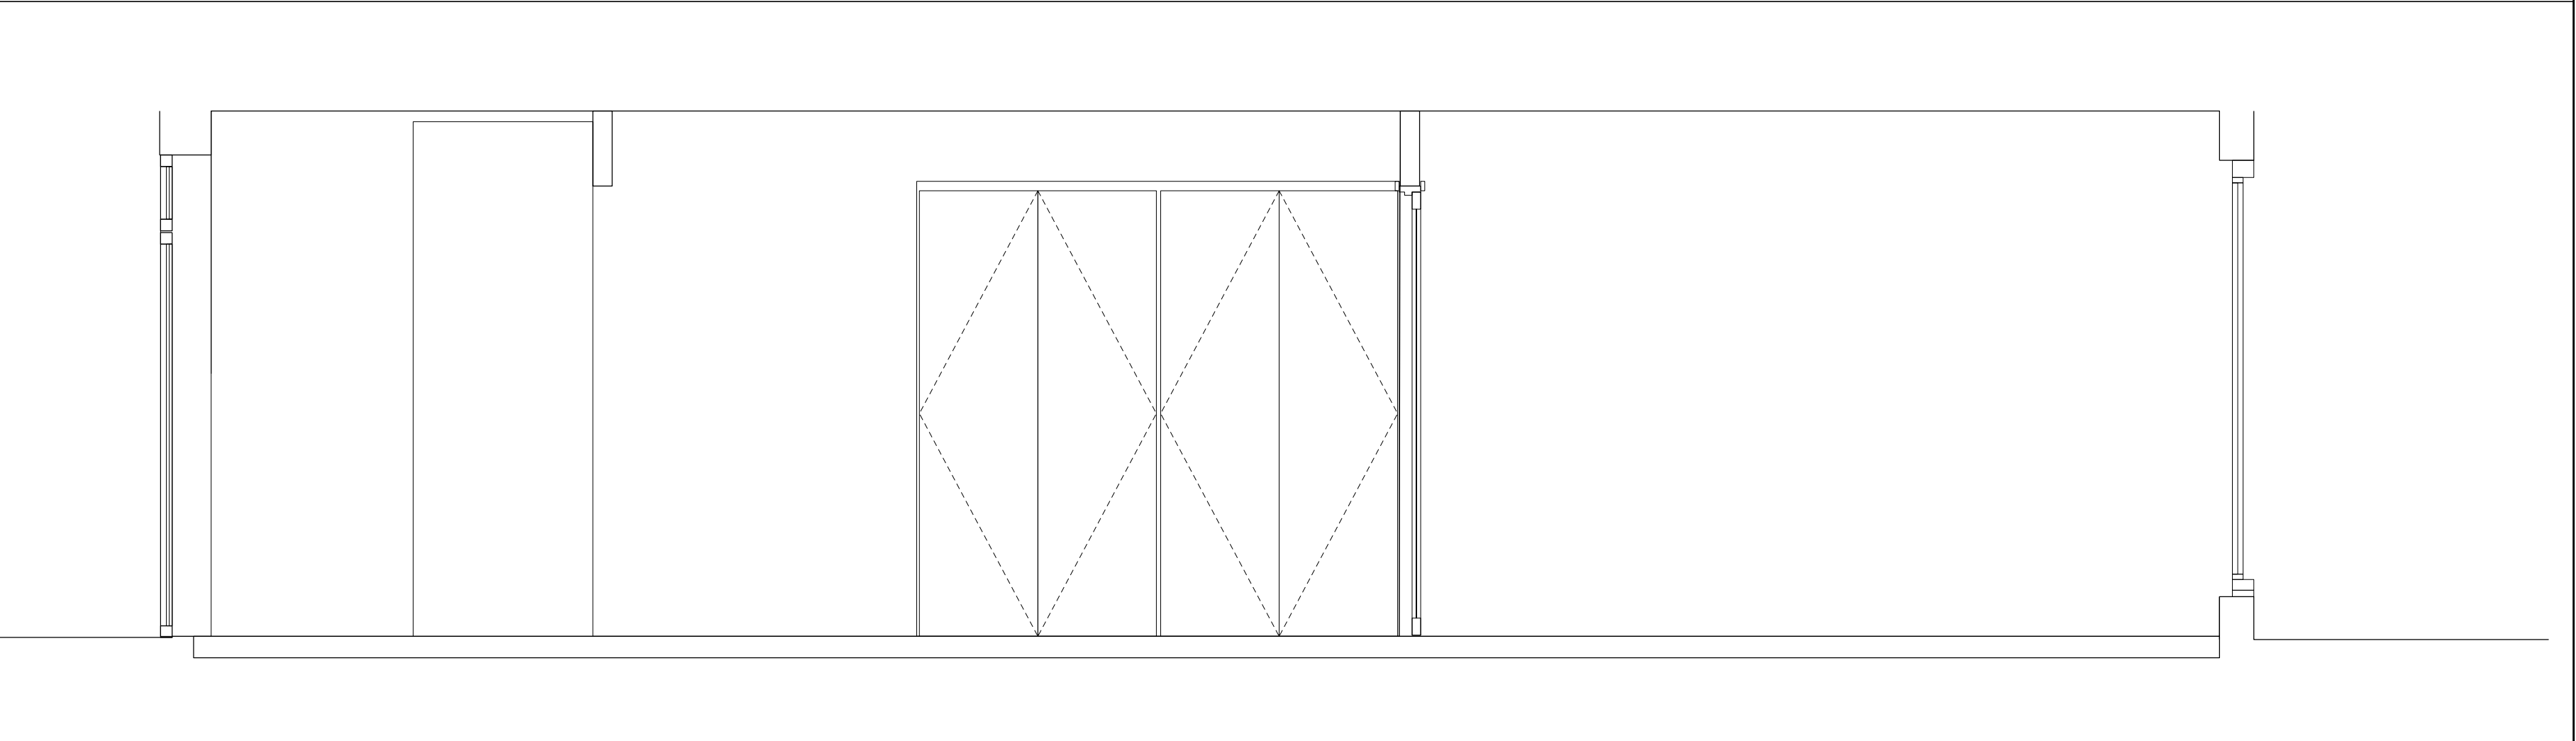

04 SECTION / INTERNAL ELEVATION CC

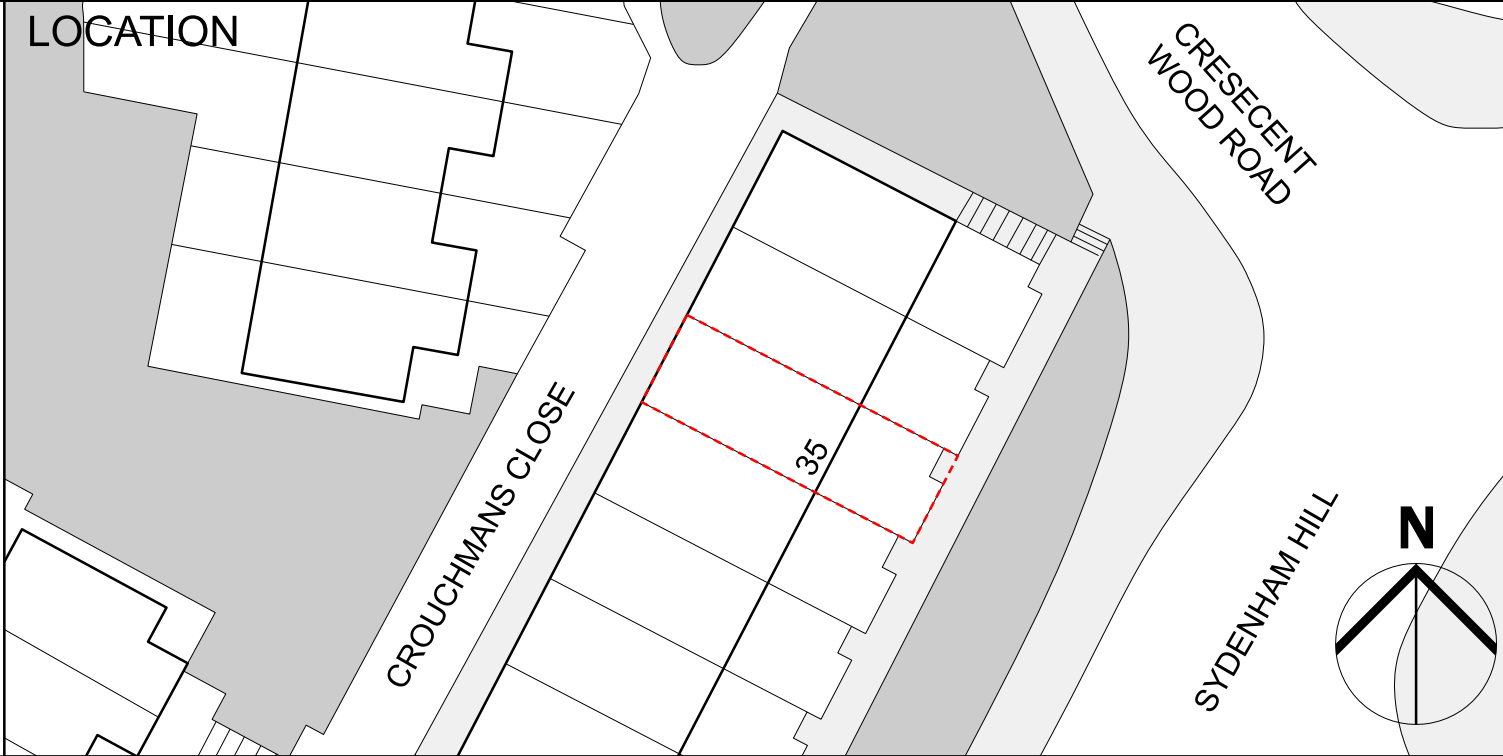

project address	35 SYDENHAM HILL, LONDON SE26 6SH		
client	UMMAR RASHID		
contact details	urashid@ahmm.co.uk / 07764799899		
drawing title	PROPOSED PLAN & SECTIONS		
scale	1:50 @A3	status	INFORMATION
drawing no	35SYD_101	revision	A