
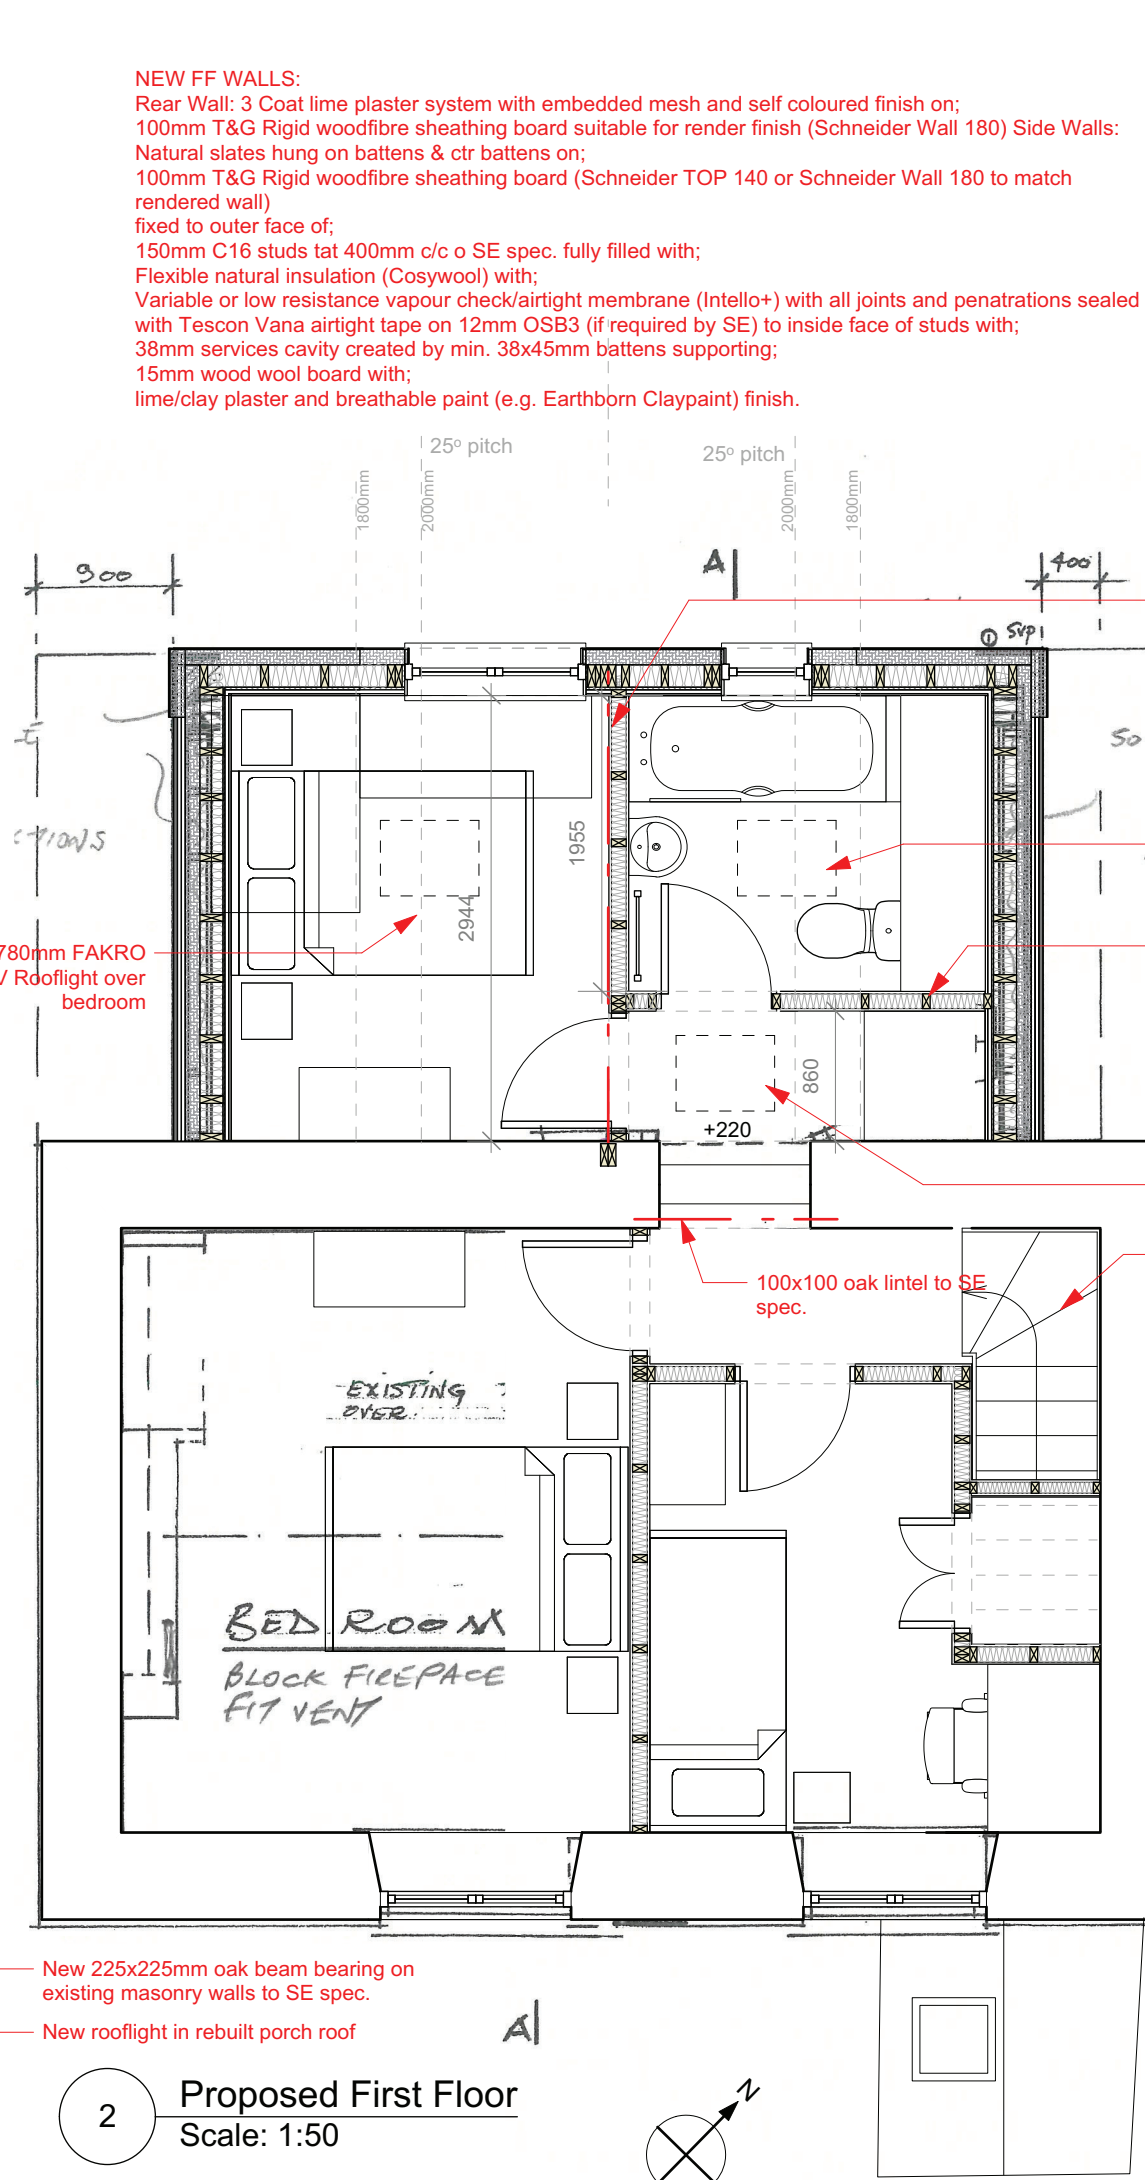


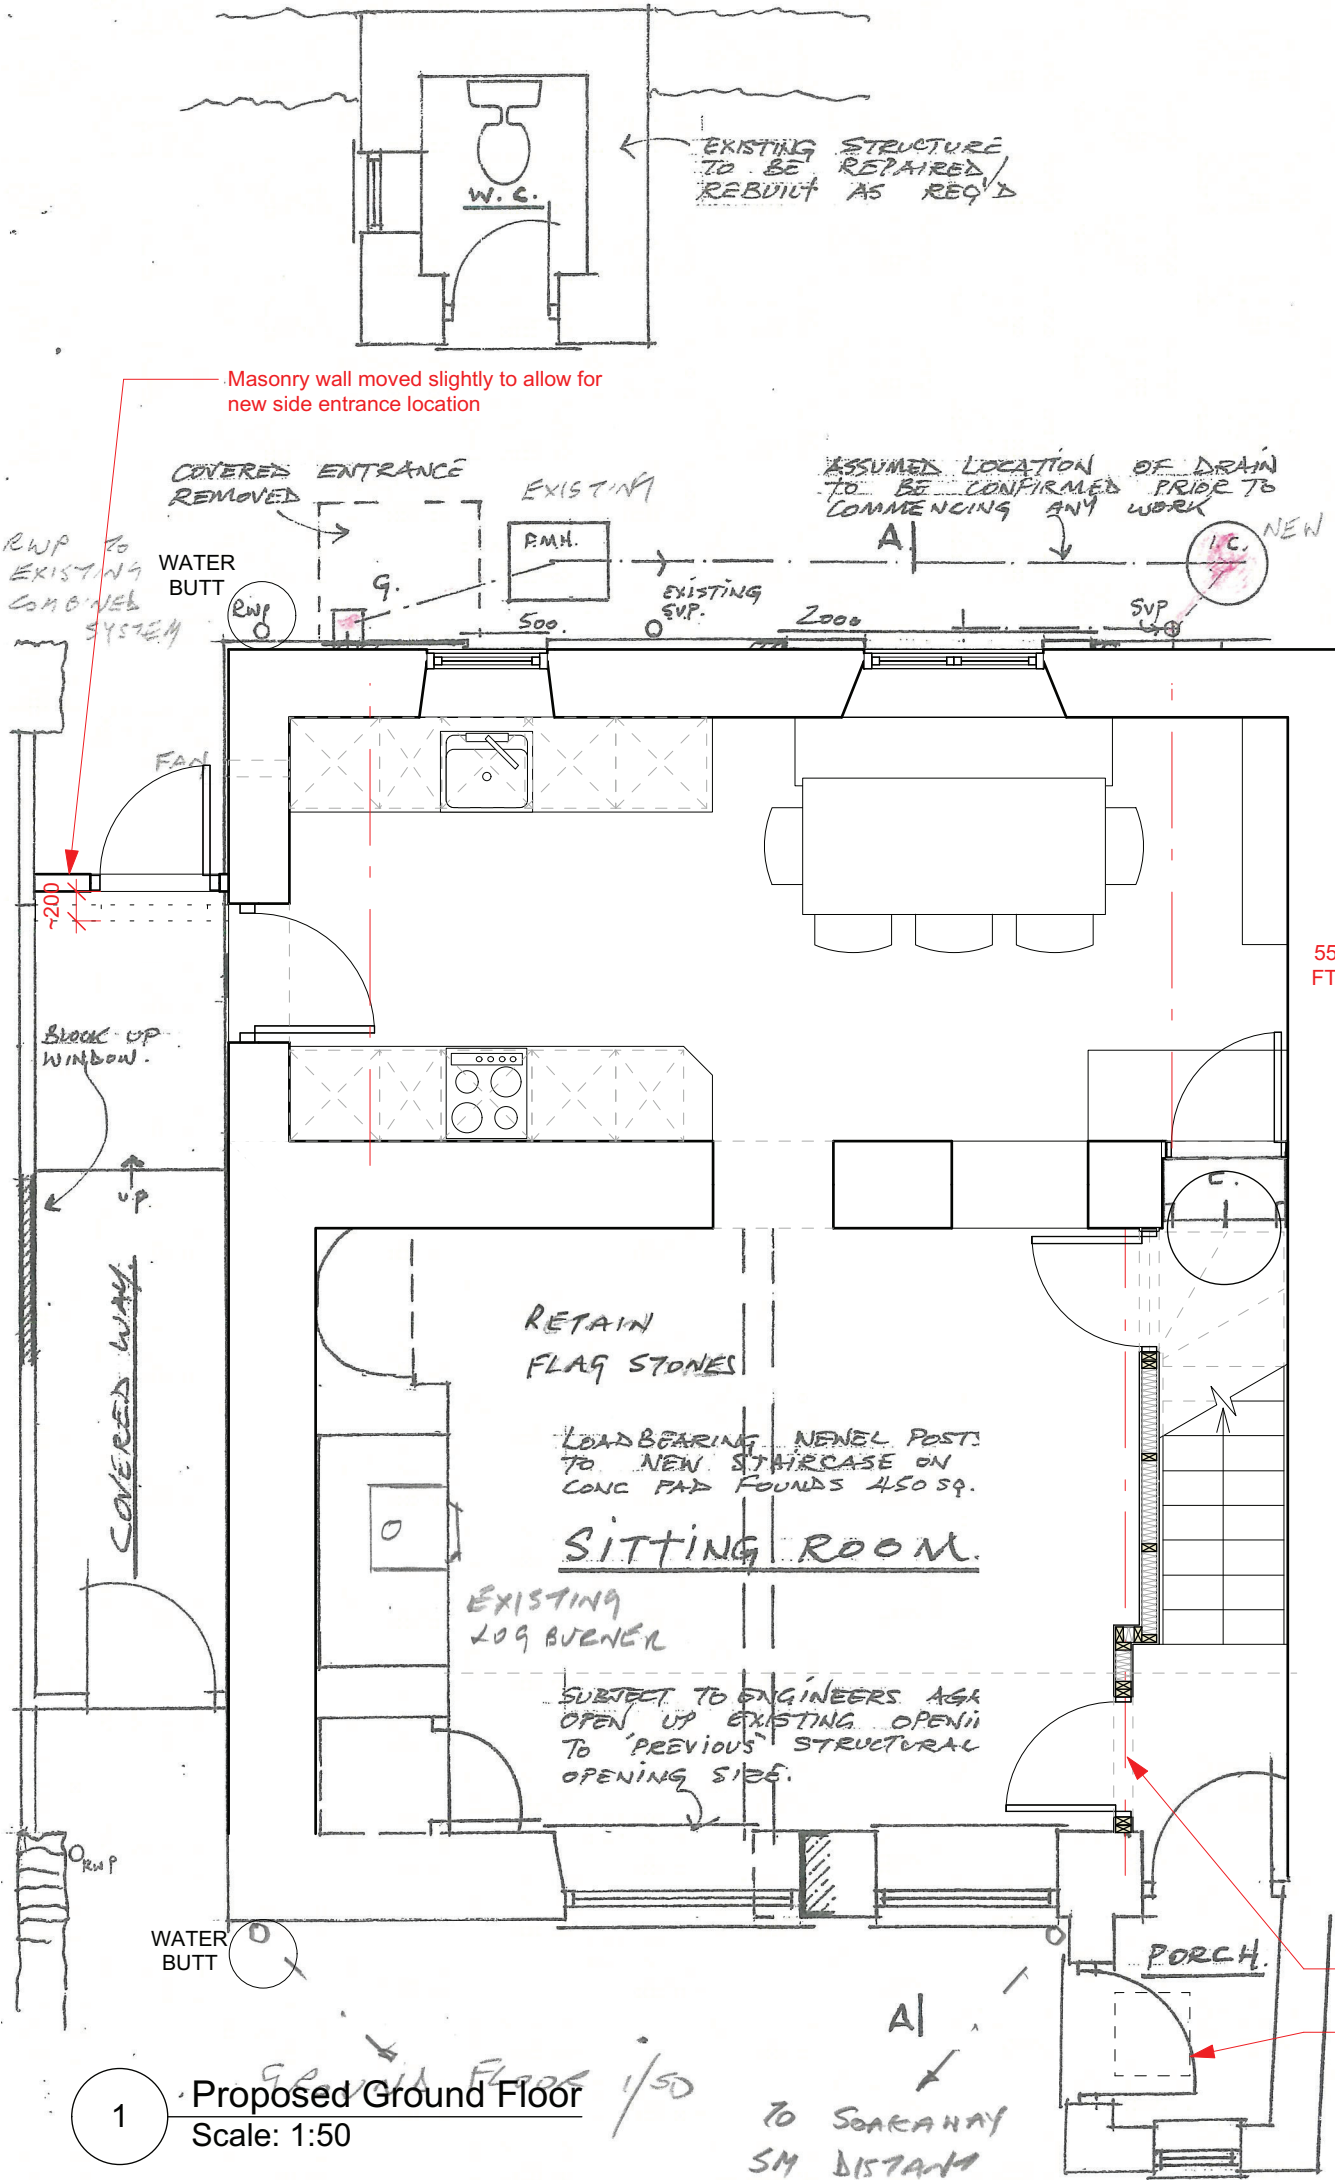

Notes:

1. All sizes and dimensions are to be confirmed on site prior to construction.
2. Grain Architecture Ltd to be notified of any discrepancies before construction continues.
3. These drawings are the copyright property of Grain Architecture Ltd.
4. All Grain Architecture Ltd drawings to be read in conjunction with all other drawings, building notes, specifications and other Consultant's information.
5. This document should only be used for the purpose indicated by the drawing status shown.
6. All details to specialists' or structural engineer's final specification.

0 1000 2000 3000 mm

Grain Architecture
natural sustainable design
www.grainarchitecture.co.uk
studio@grainarchitecture.co.uk
01432 667 180

Project: 5 Blue Row
Over Norton
OX7 5PT

Client: Erika Satre

Title: Proposed Floor Plans

Stage: TENDER

Scale: 1:50 @A3

Date: 15/08/2024

Drawing No.: **BLR/C/01** Rev: -