


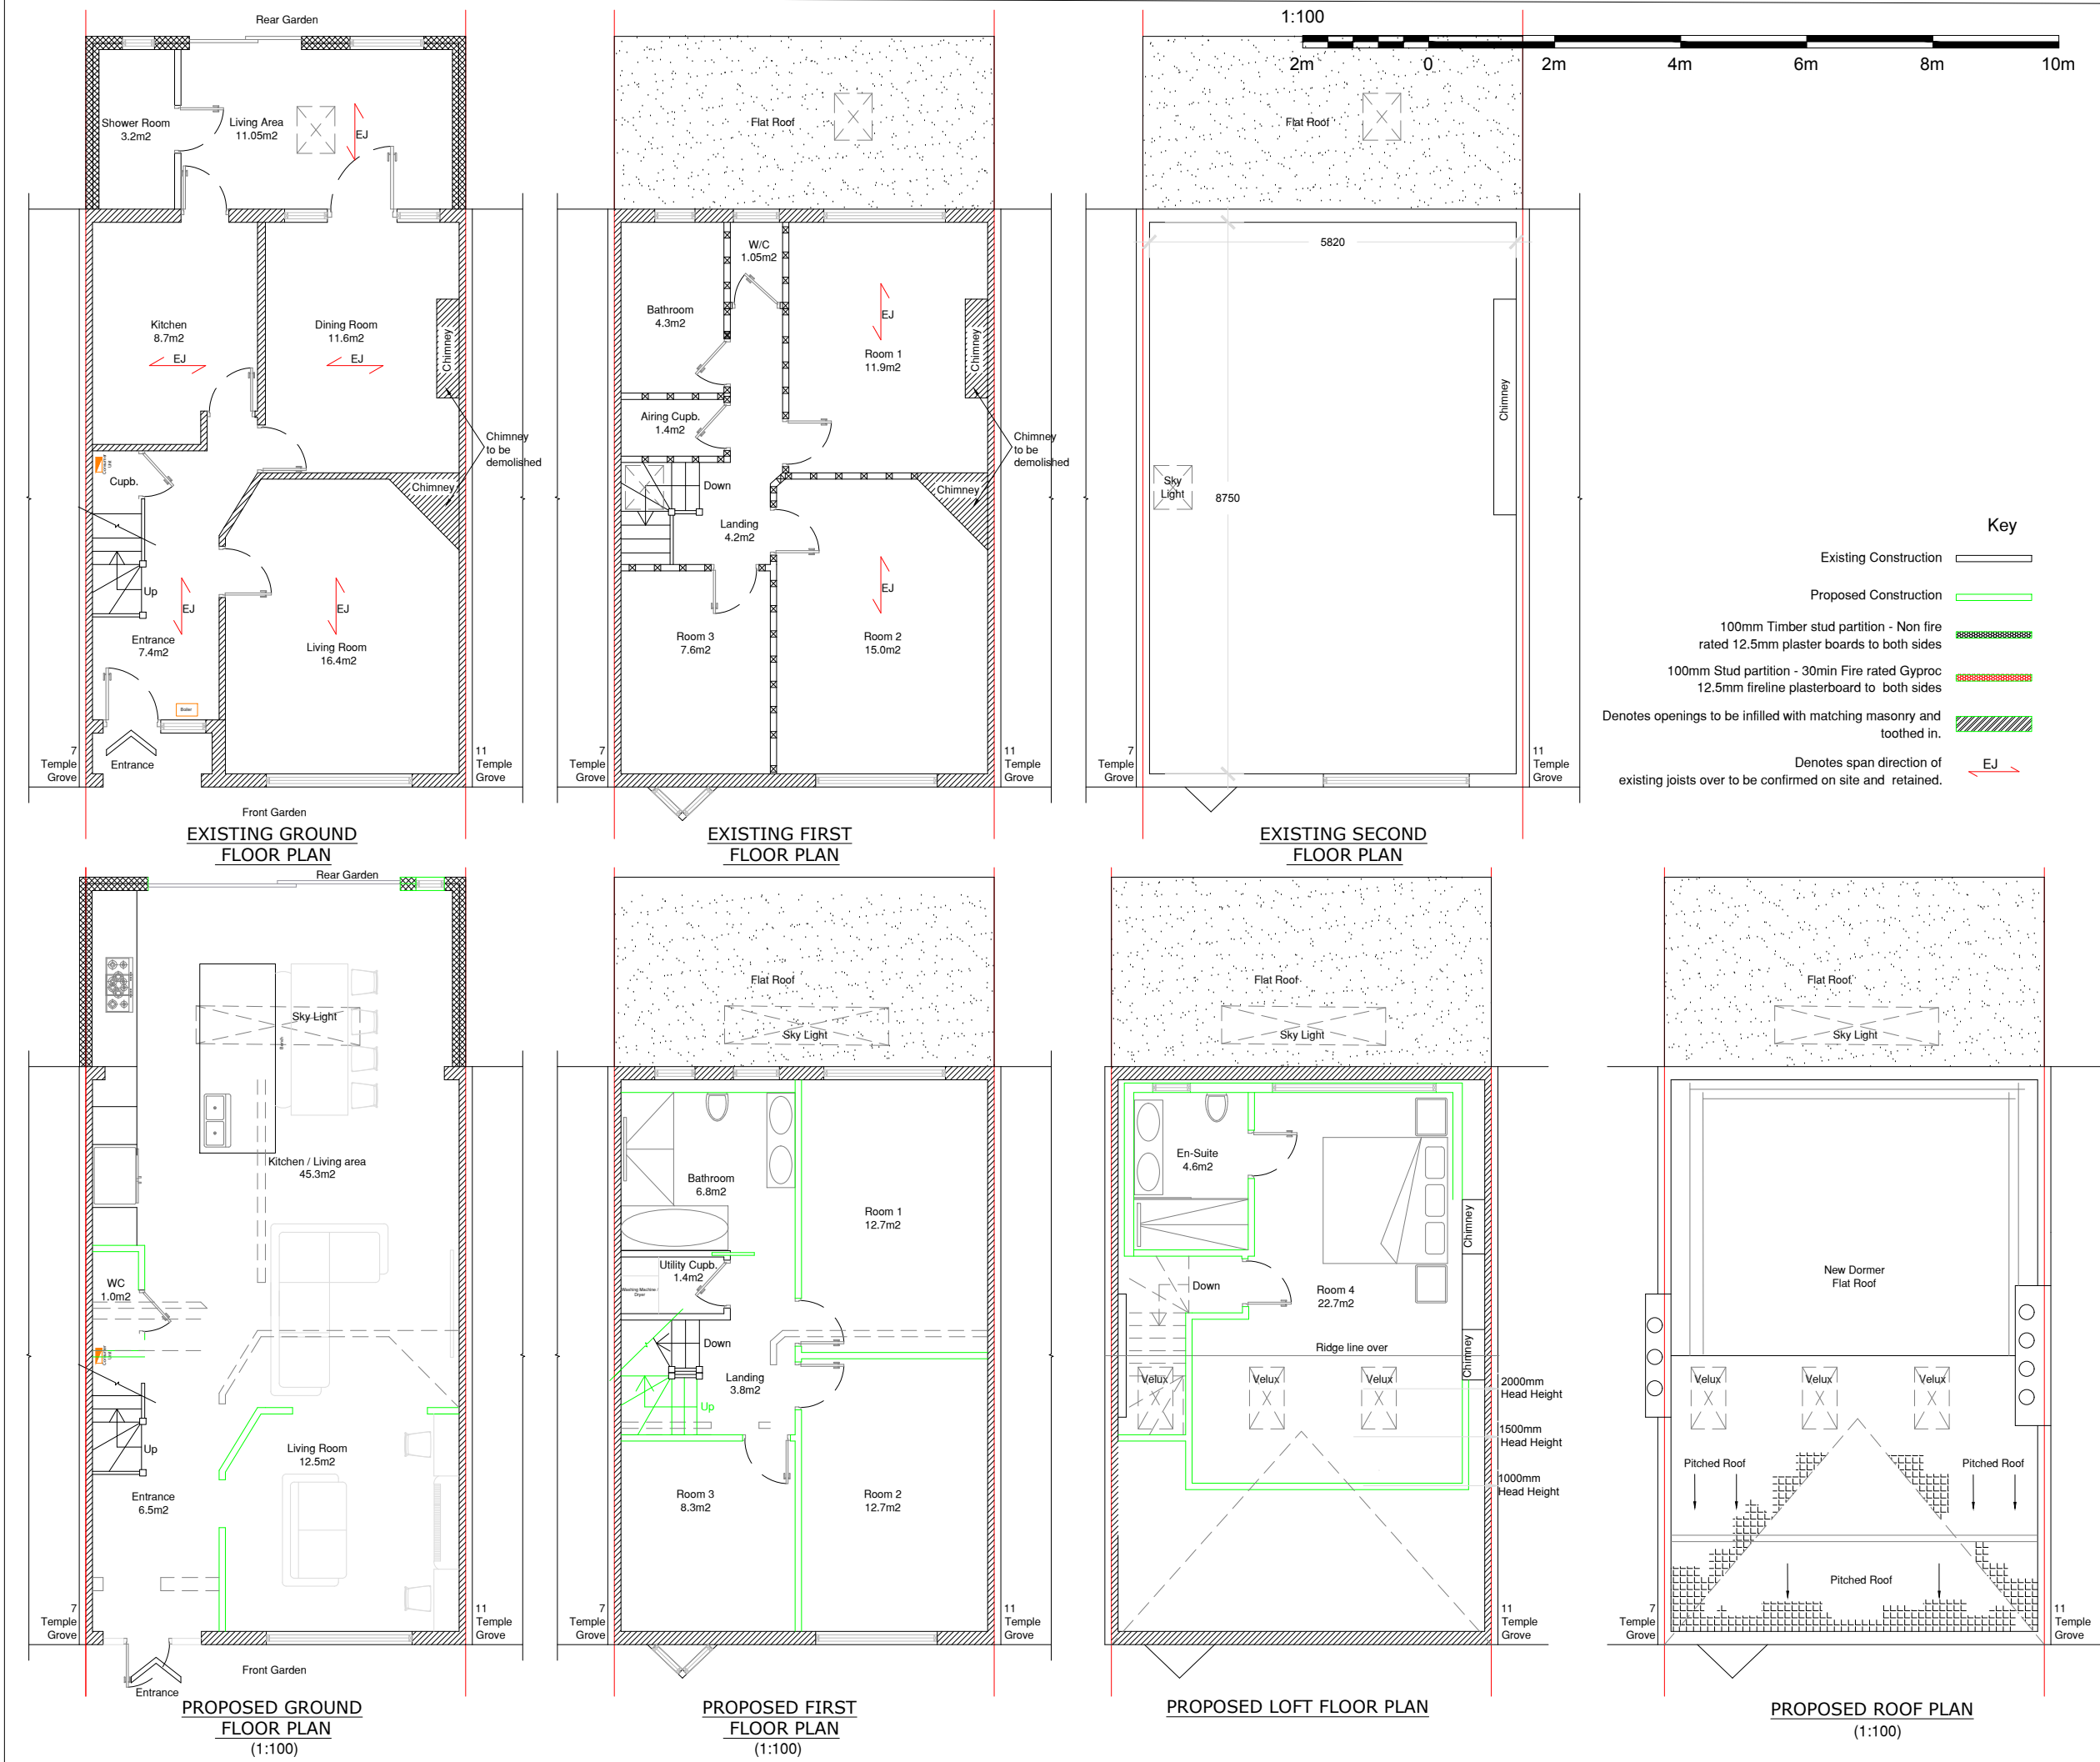

Job Title

9 Temple Grove,
Golders Green, NW11
7UA

Drawing Title

Existing & Proposed
Floor Plans

Job/Drawing No.

1828/03

Scale	Date
1:100@A3	Aug24
Drawn	Checked
AB	MG

Revision

P2