



No measured survey has been carried out by MCWLA therefore all onsite sizes are to be checked by client, contractor and kit fabricator prior to any manufacturing and works progressing on site. Any discrepancies are to be reported back.

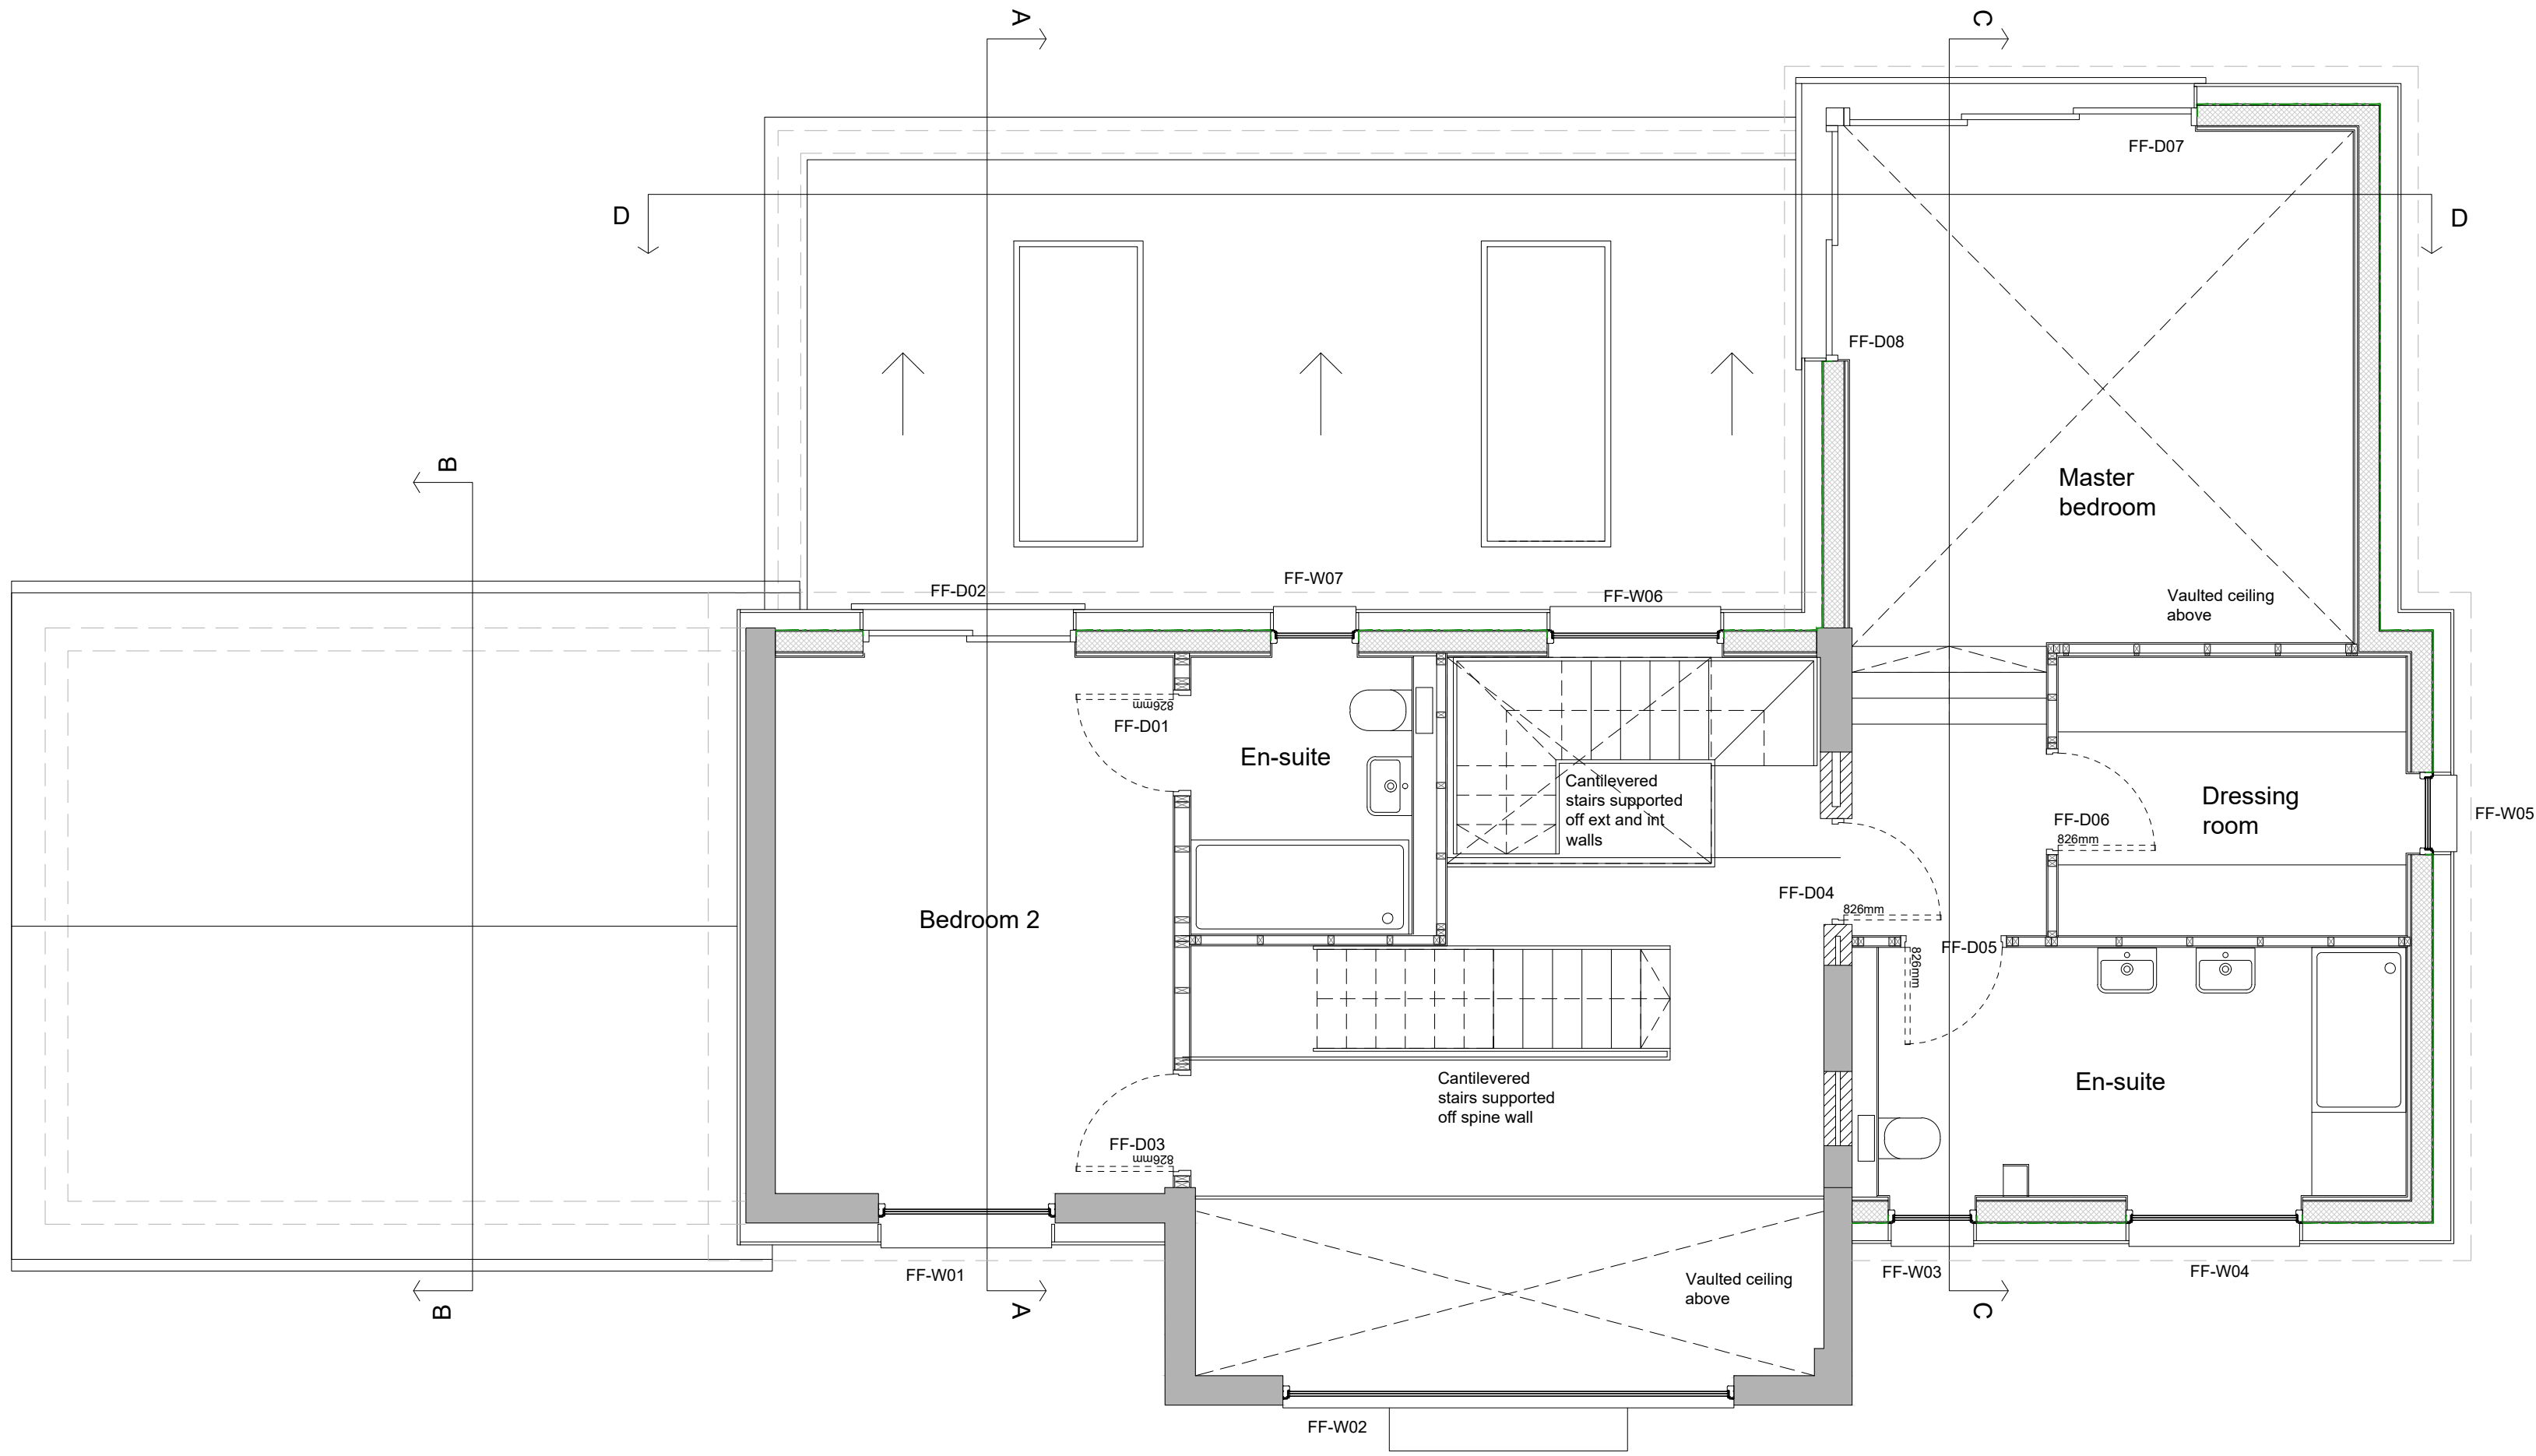

Proposed First Floor Plan
Scale 1:50@A1

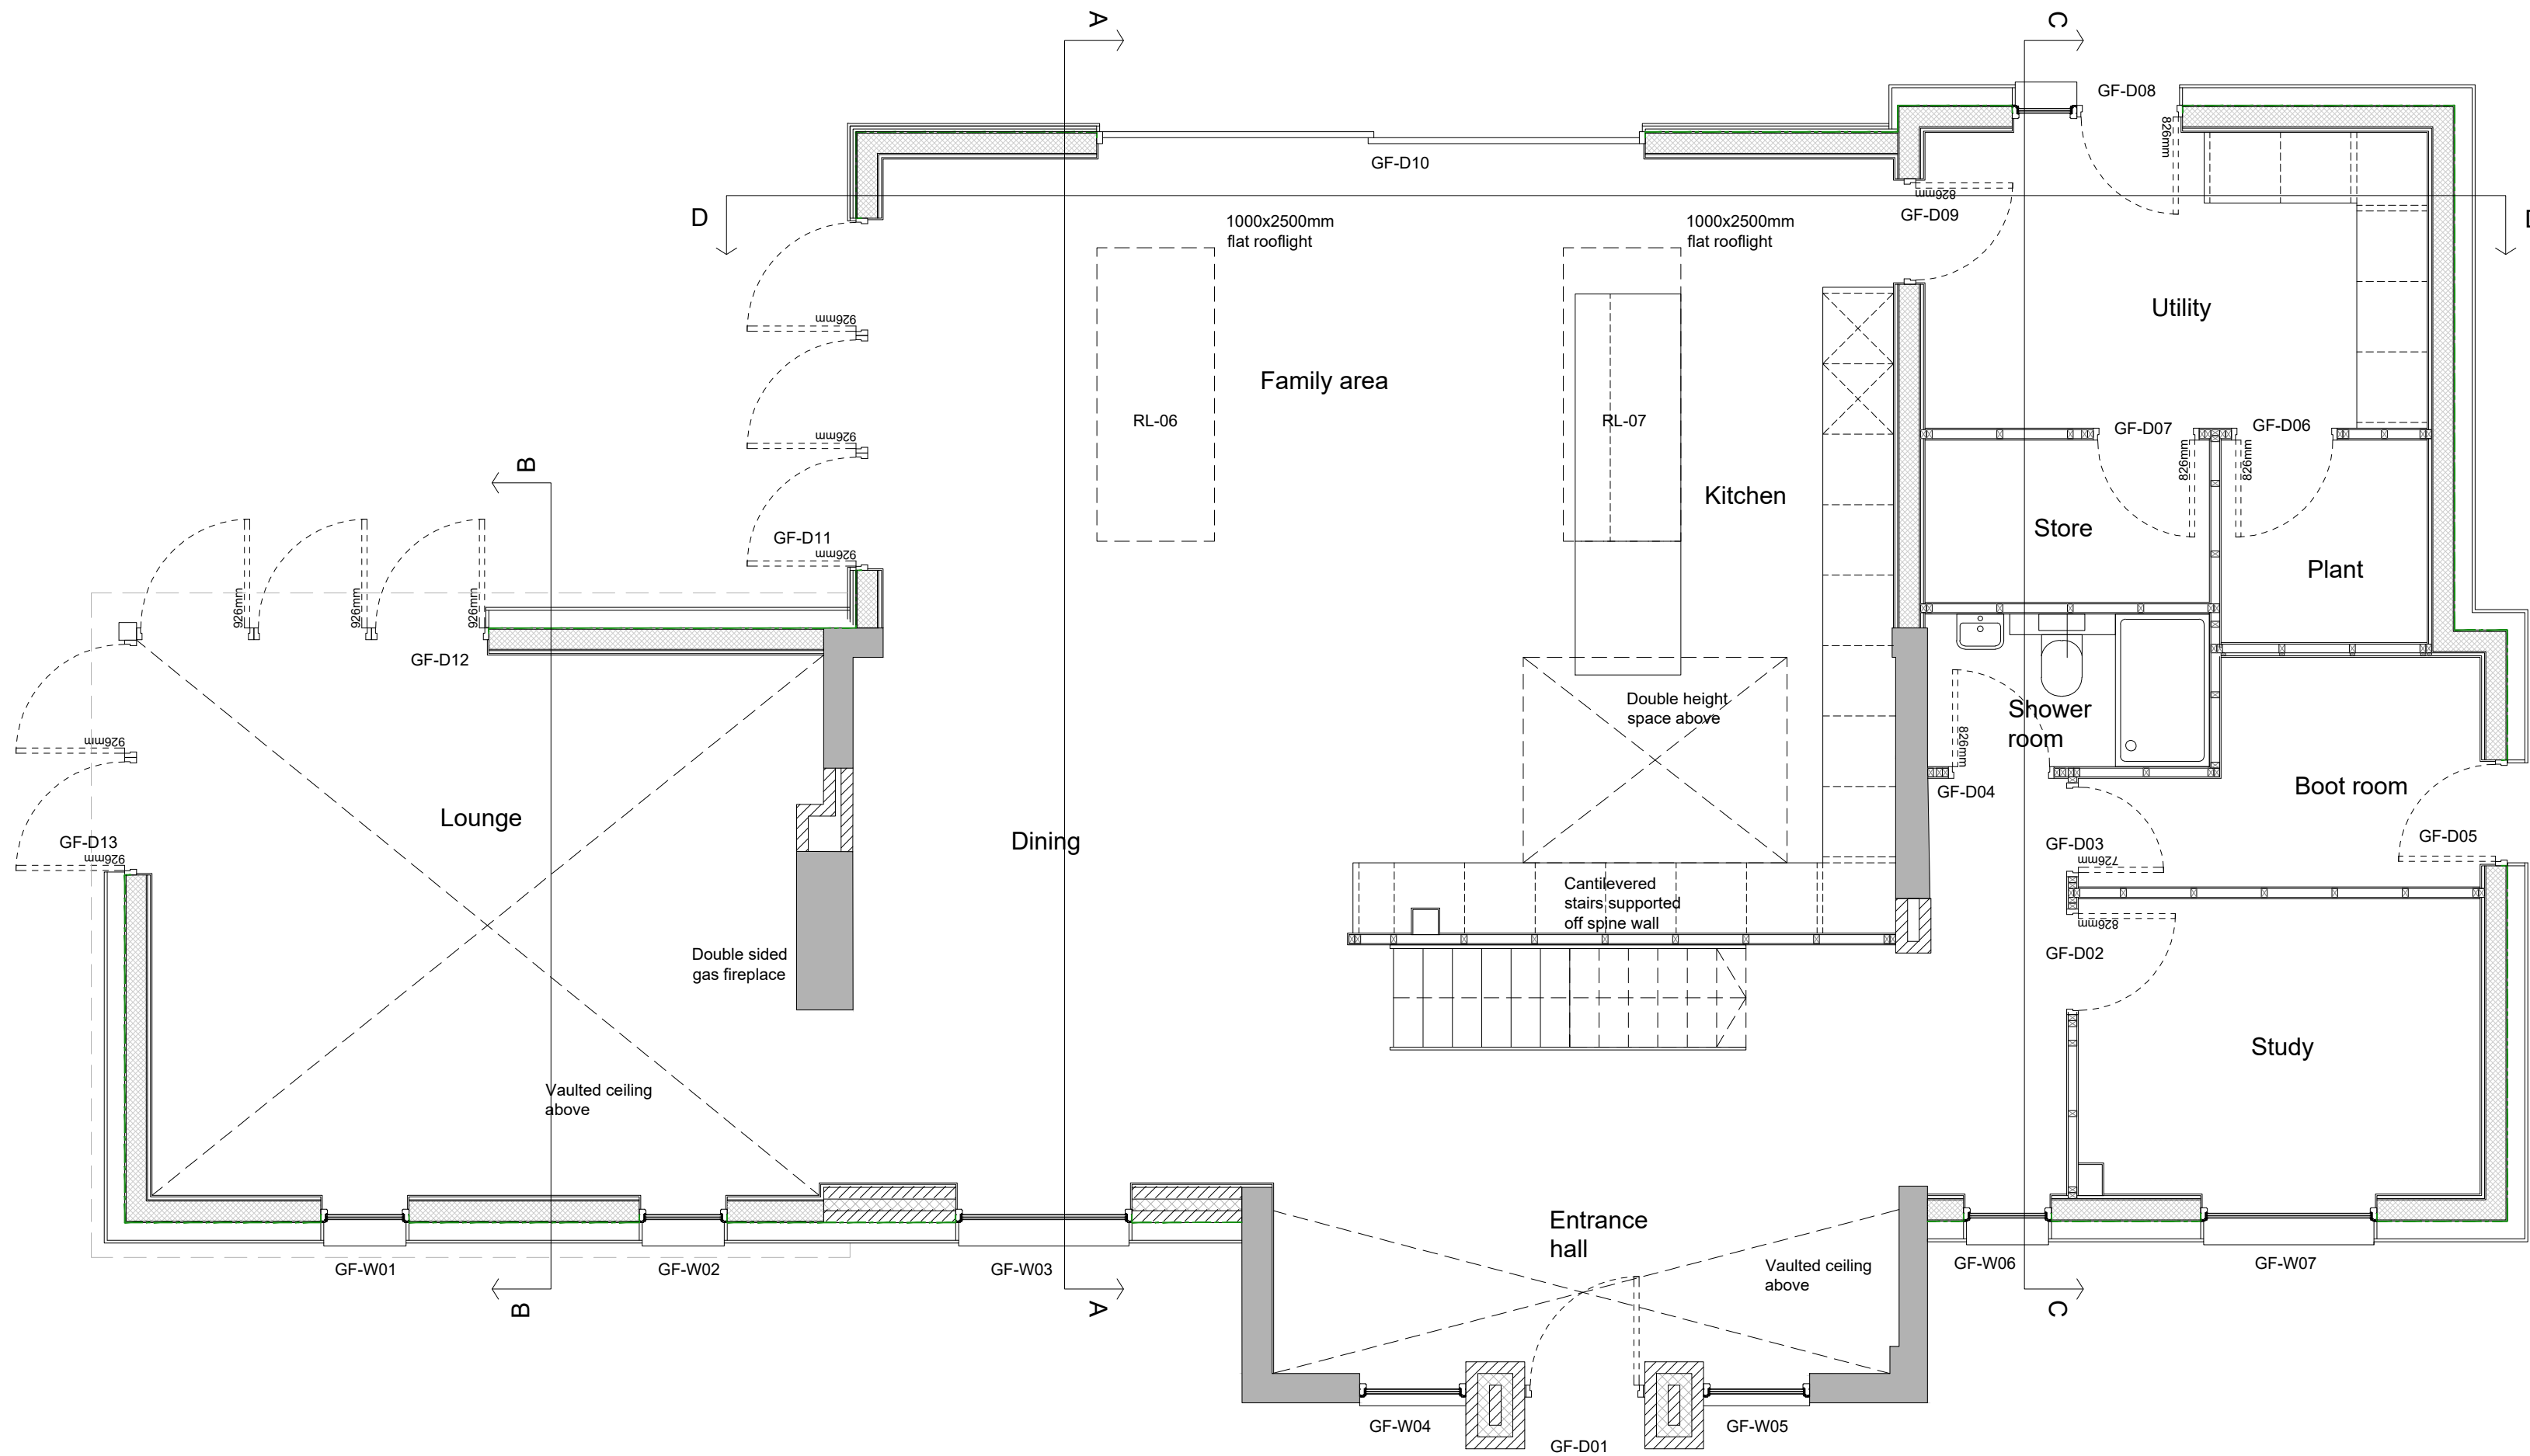

Proposed Ground Floor Plan
Scale 1:50@A1



Extension & Alterations
Redgables, Court Lane,
Cotheridge
WR6 5LZ
Mr. Grant
Proposed Plans
REF: 5975-XR-001
REV: 1
DATE: 25.07.23 SCALE: 1:50@A1
DRAWN: P: XX W: XX T: XX
CHECKS: P: XX W: XX T: XX



4 St James's Place, Inverurie
Aberdeenshire, AB51 3UB
T: 01467 622 785
E: info@mcwla.co.uk
W: www.mcwla.co.uk