



SECTION B-B

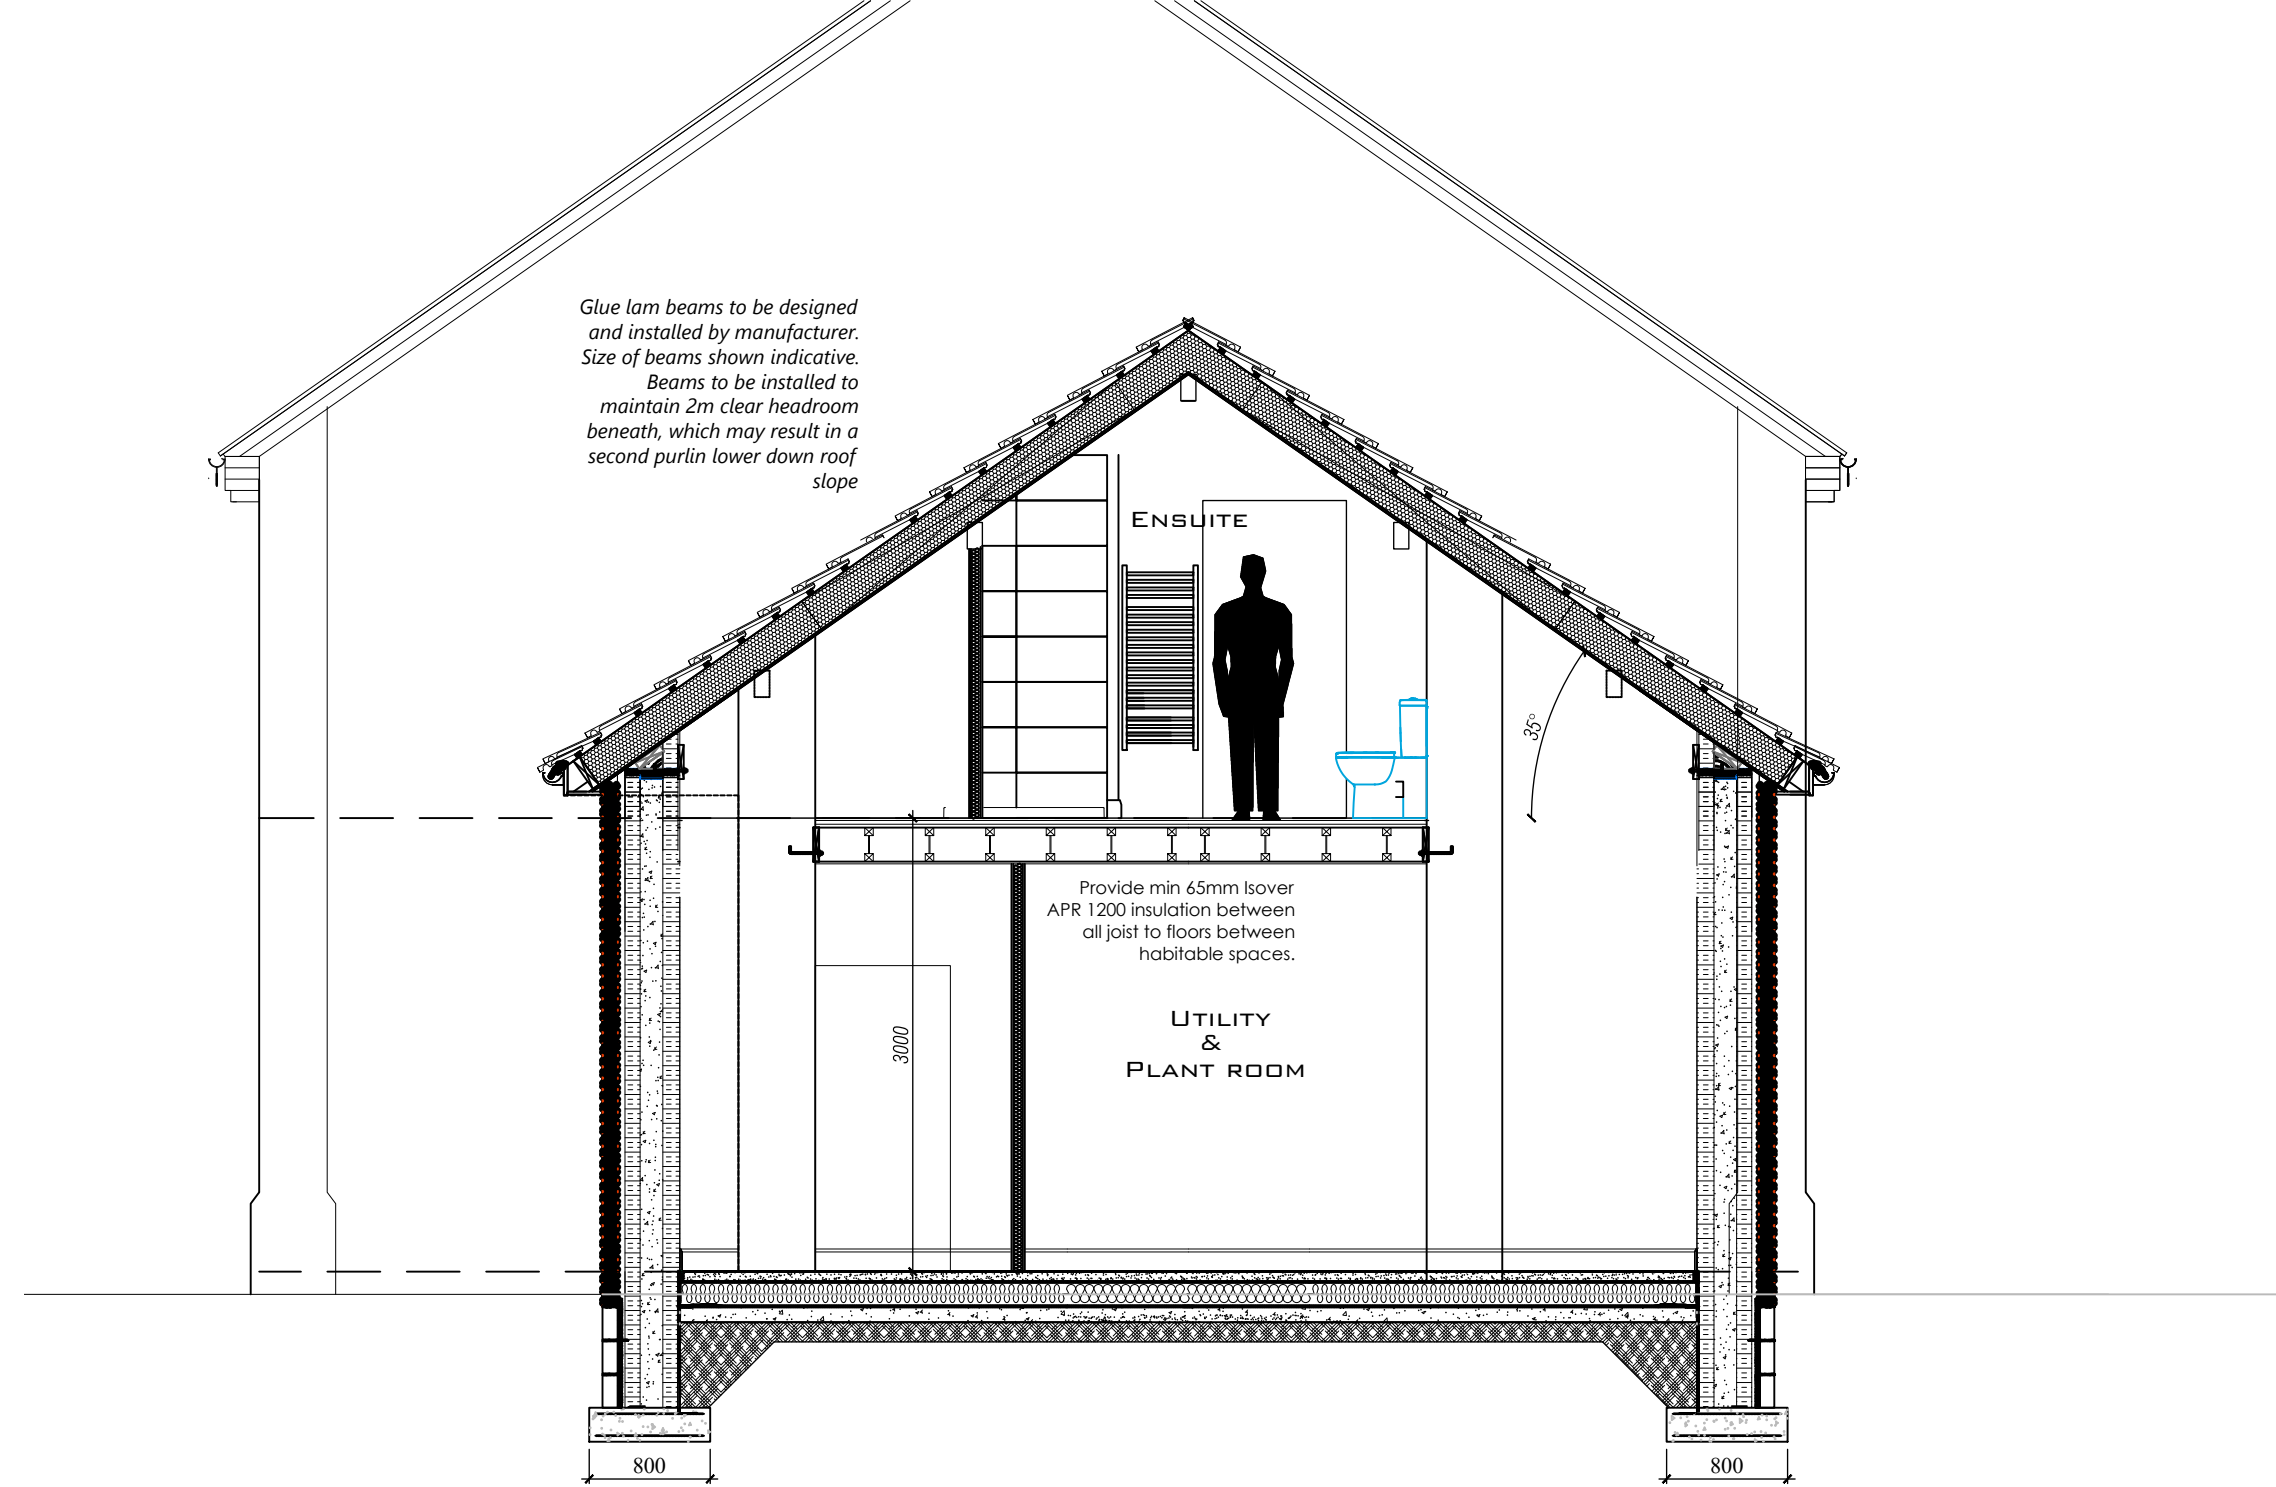

SECTION C-C
for ensuite headroom

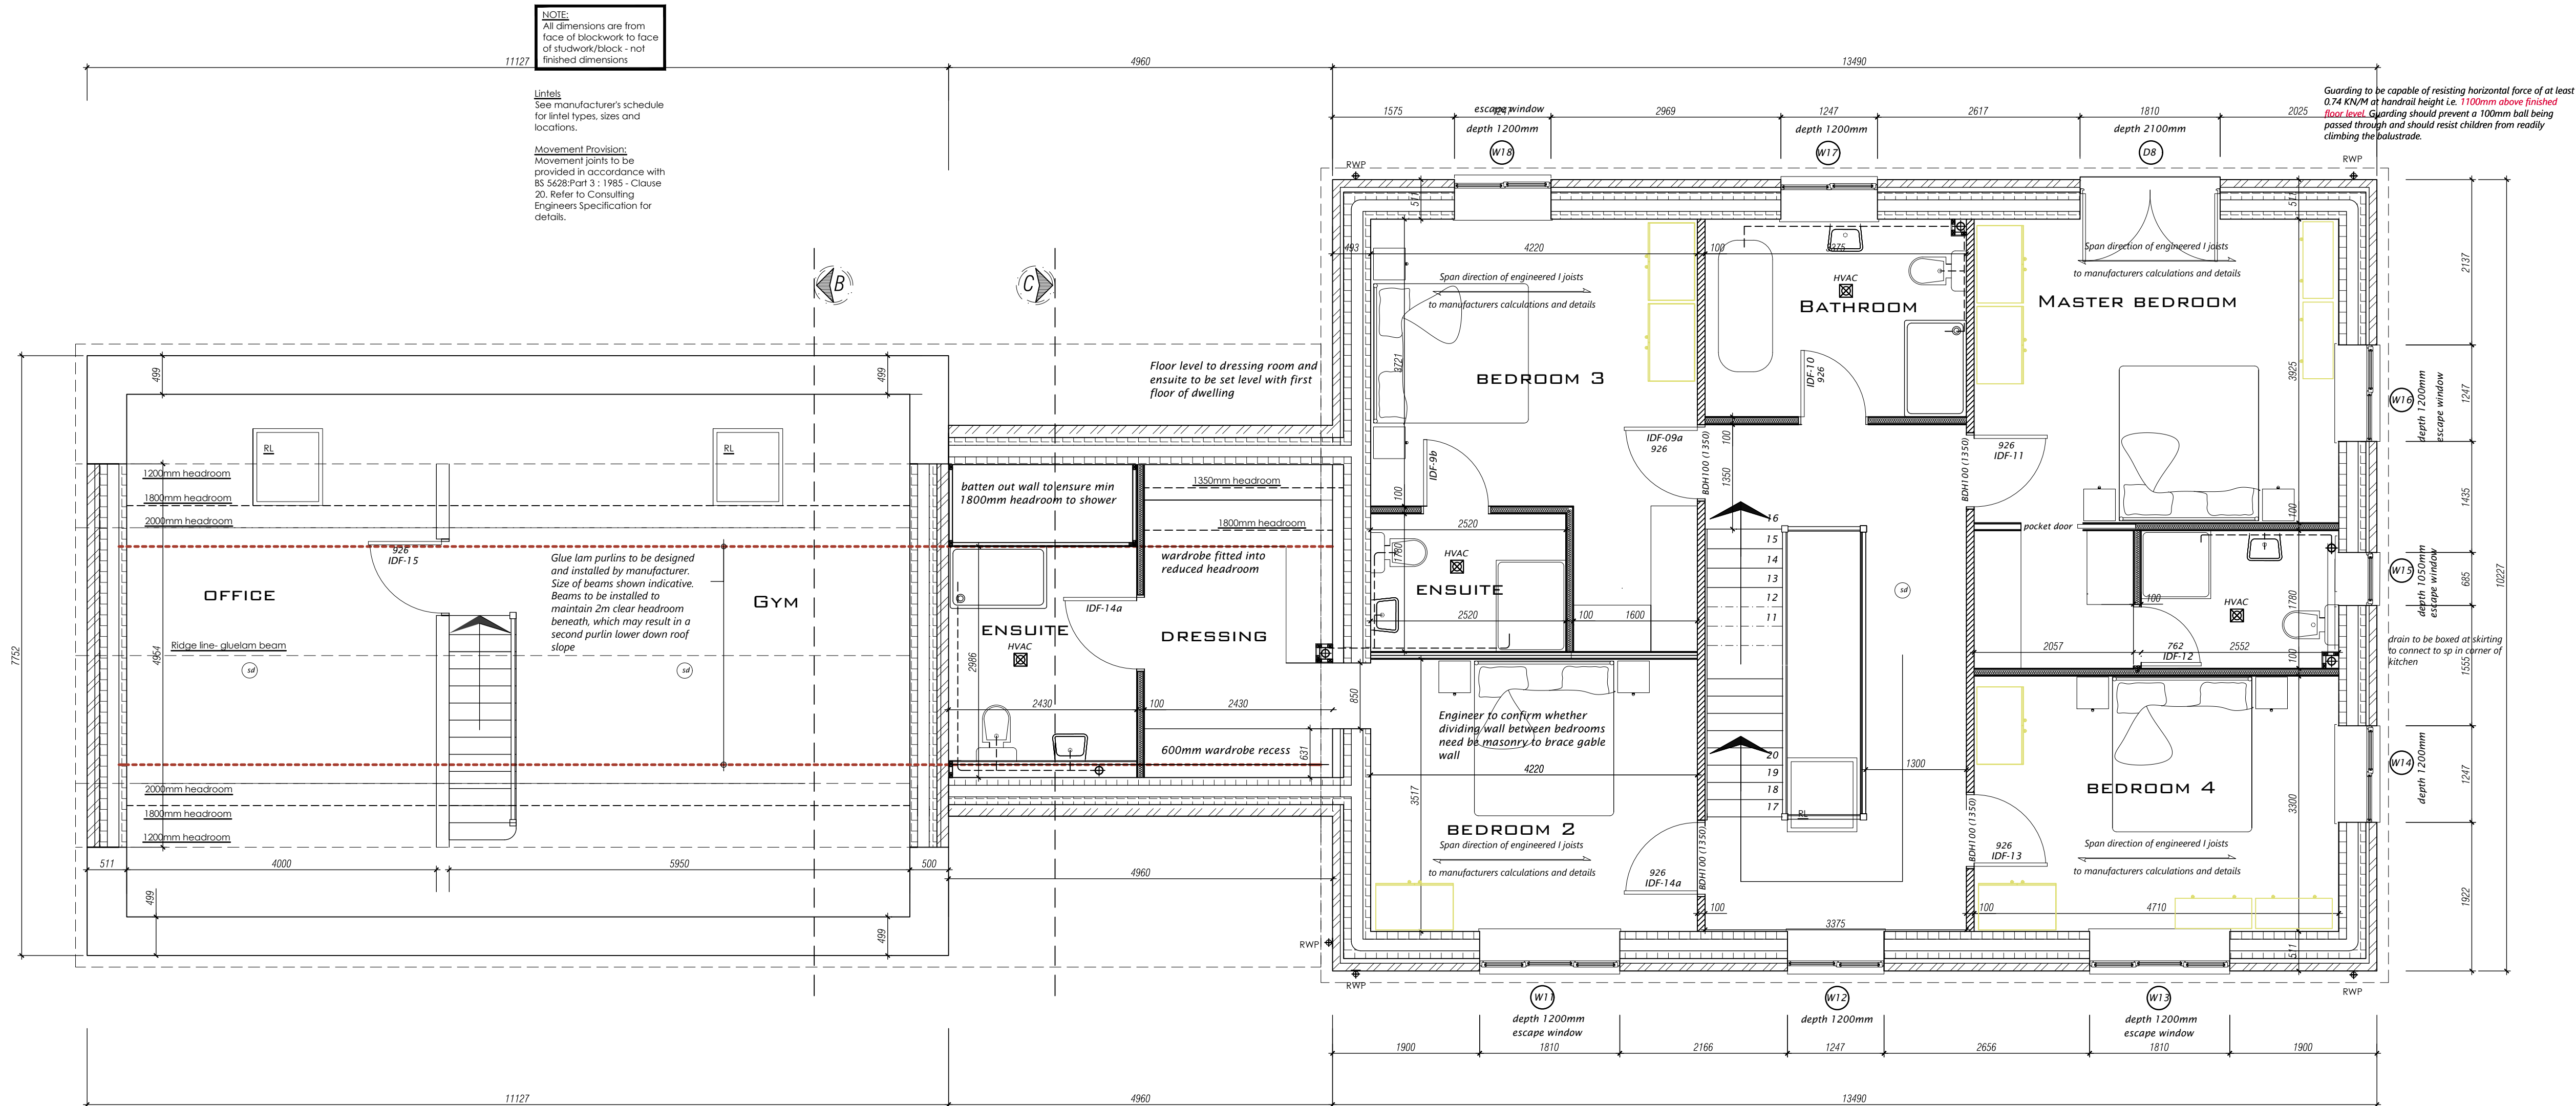

All dimensions are from block face to block face.
Structural dimensions only, the drawings do not represent finished room dimensions
Where dimensions are stated approximate, exact dimensions to be checked on site
AREA 115 M2

FIRST FLOOR PLAN

© All drawings are copyright of EDGE Architects NW Ltd.

Revision A: September 2022- amendments as requested by Building Control in red typeface
Revision B: April 2024 Client amendments
Revision C: May 2024 Client amendments- and ensuite over utility room

EDGE ARCHITECTS

RIBA #

EDGE Architects NW Ltd.
Studio 55/20
North Wales Business Park, Abergele
Conwy, LL26 8LJ

CLIENT:
Mr Guto Roberts

ADDRESS:
Waen Oer, Ffordd Ffrith, Llanddoged LL26 0LJ

PROJECT:
NEW DWELLING- FIRST FLOOR PLAN

DRAWING No: 21.DES-013-03 Rev C | DATE: NOVEMBER 2021
SCALE: 1:50 @ A1