


revision	date
A	Technical information added for Building Control application.
B	Layout amended to incorporate a fourth Bedroom and Kitchen repositioned.
C	Steel beam over Bi-fold Patio Doors added.
	10-07-2023
	16-04-2024
	23-05-2024

Proposed Ground Floor Plan

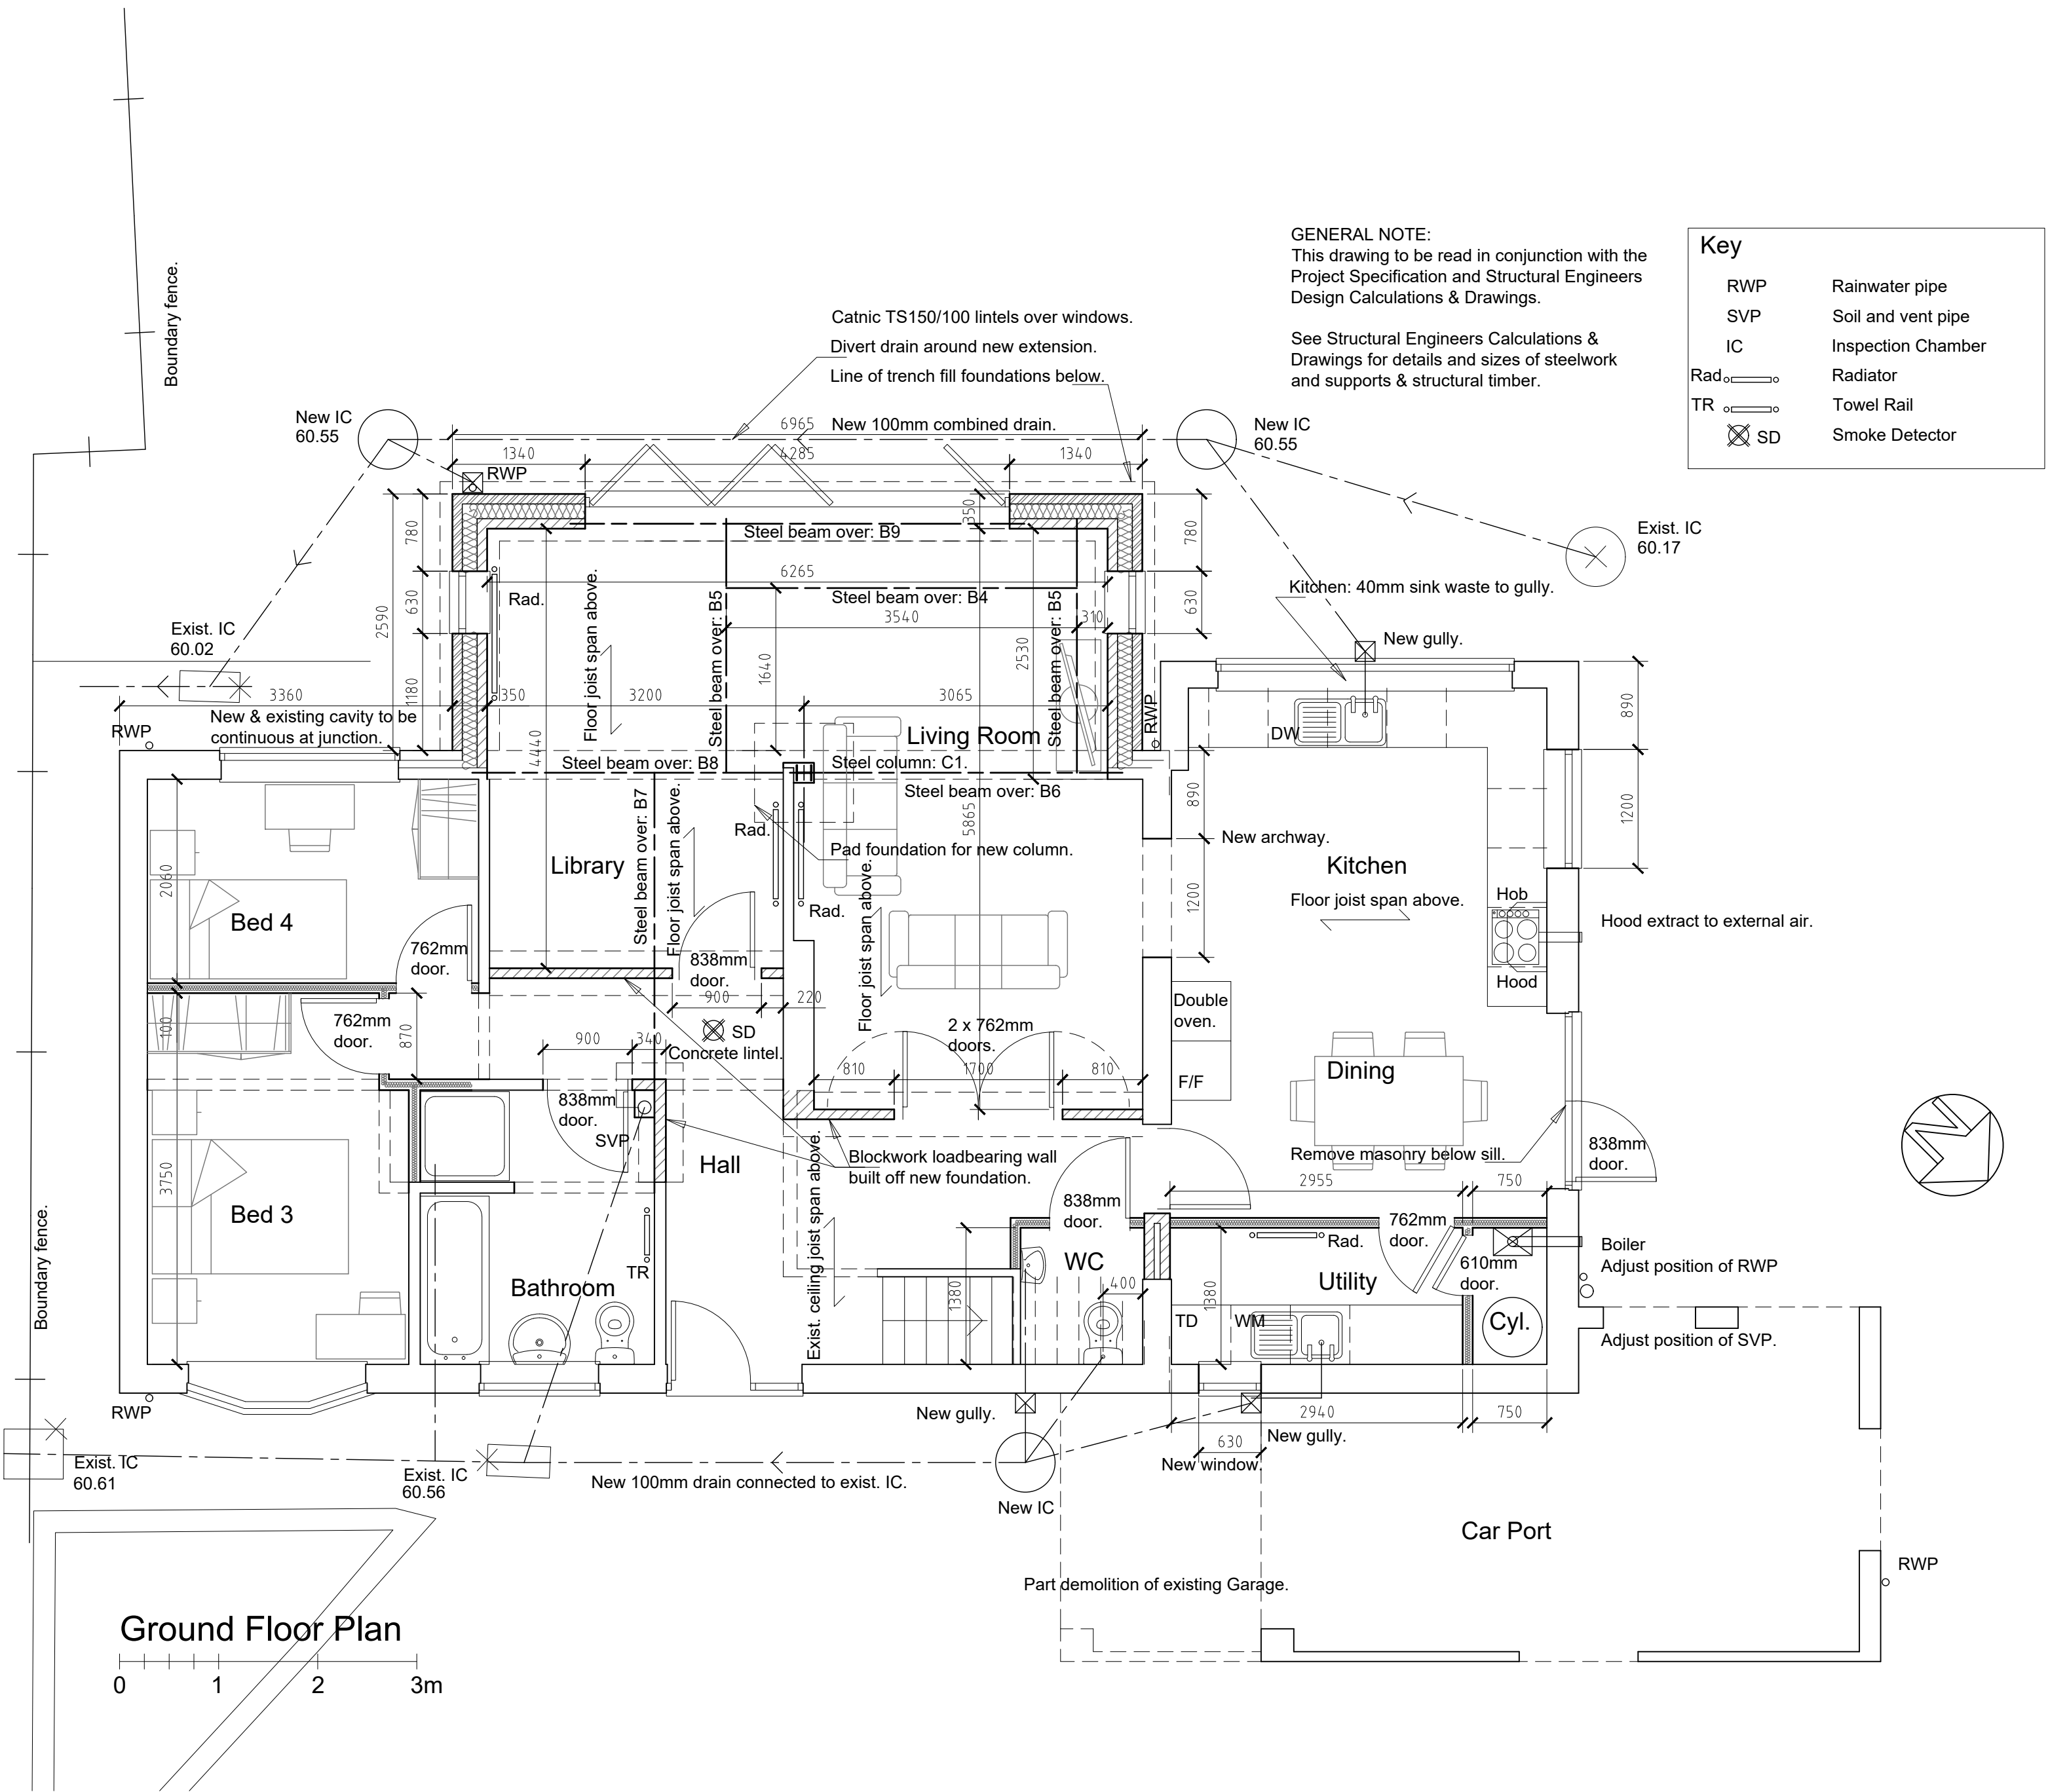

NOTE:  
For this domestic construction project Freestone Design Limited are appointed as 'Principal Designer' as described under regulation 11D of the Building Regulations 2010 for design services only.

Freestone Design Limited have not been appointed as 'Principal Designer' as described under the Health and Safety 'Construction (Design and Management) Regulations 2015' (CDM 2015) for services during the construction phase. Normally, for domestic works, these duties will be carried out by the 'Principal Contractor' or other appropriate body appointed by the client.

**FREESTONE DESIGN LIMITED**

33 Nursery Avenue West Hallam Ilkeston Derbyshire DE7 6HT Tel : 0776 1818 937  
Website: www.freestone-design.co.uk Email: info@freestone-design.co.uk

Project : Proposed Rear Extension, Roof Extension and Side Conservatory at 7 Woodlands Close, Little Eaton, Derby DE21 5DZ

Drawing : Proposed Ground Floor Plan Date : November 2022

Scale : 1:50 @ A2 Number : FDL-22-255-03 rev.C