


This drawing is to be read in conjunction with all other relevant drawings including the project specification. All dimensions are shown in millimetres and must be be verified by contractors on site before commencing work. Copyright of this drawing belongs to Freestone Design Limited.

revision	date
A Technical information added for Building Control application.	10-07-2023




Front Elevation (north-east)

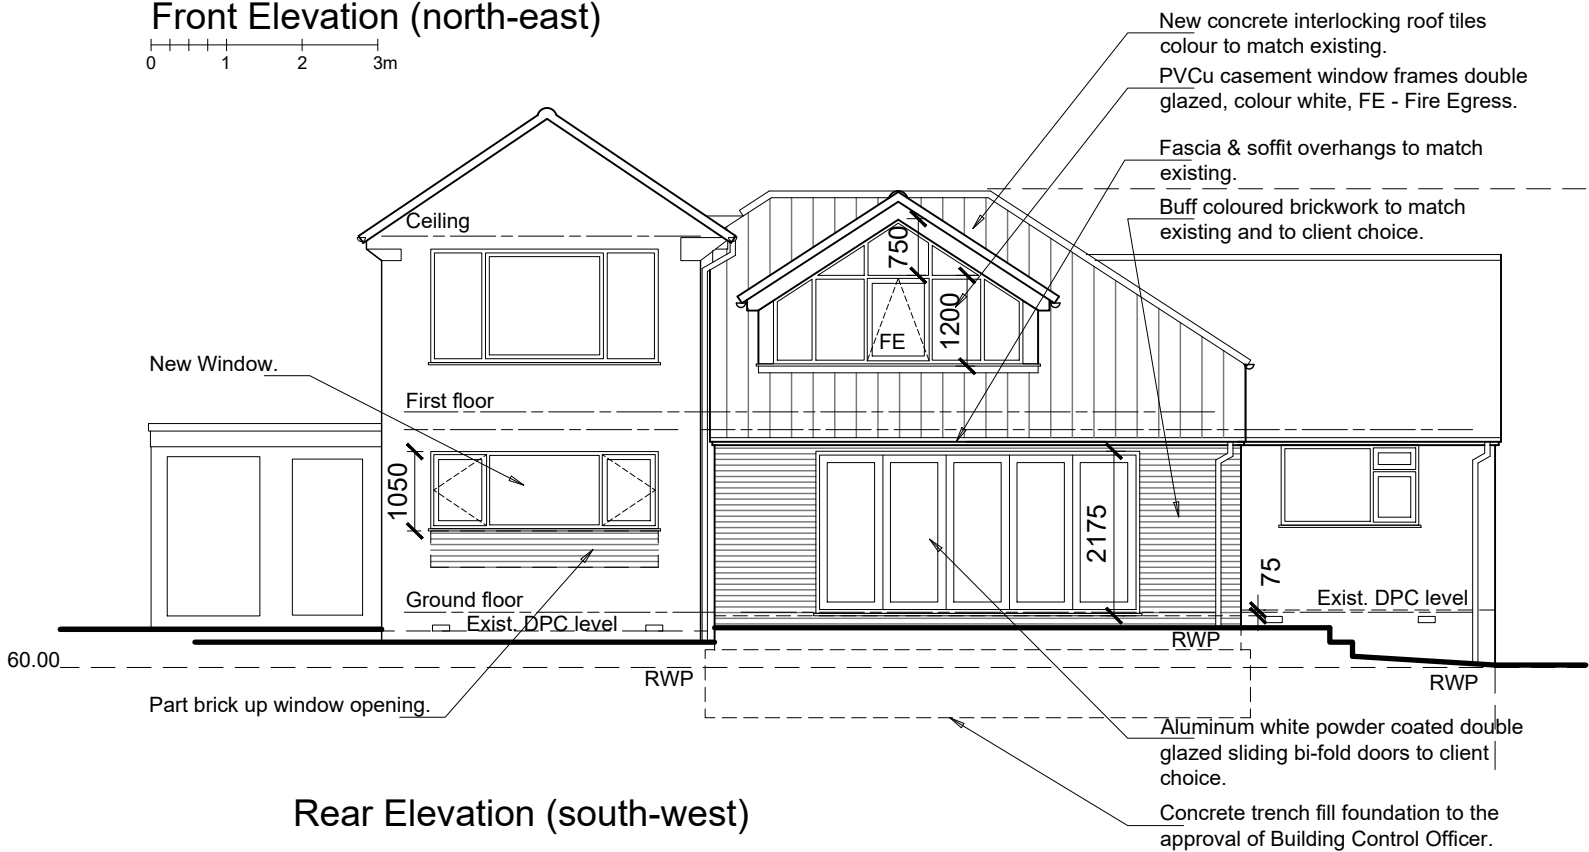


Rear Elevation (south-west)

NOTE:
For this domestic construction project Freestone Design Limited are appointed as 'Principal Designer' as described under regulation 11D of the Building Regulations 2010 for design services only.

Freestone Design Limited have not been appointed as 'Principal Designer' as described under the Health and Safety 'Construction (Design and Management) Regulations 2015' (CDM 2015) for services during the construction phase. Normally, for domestic works, these duties will be carried out by the 'Principal Contractor' or other appropriate body appointed by the client.

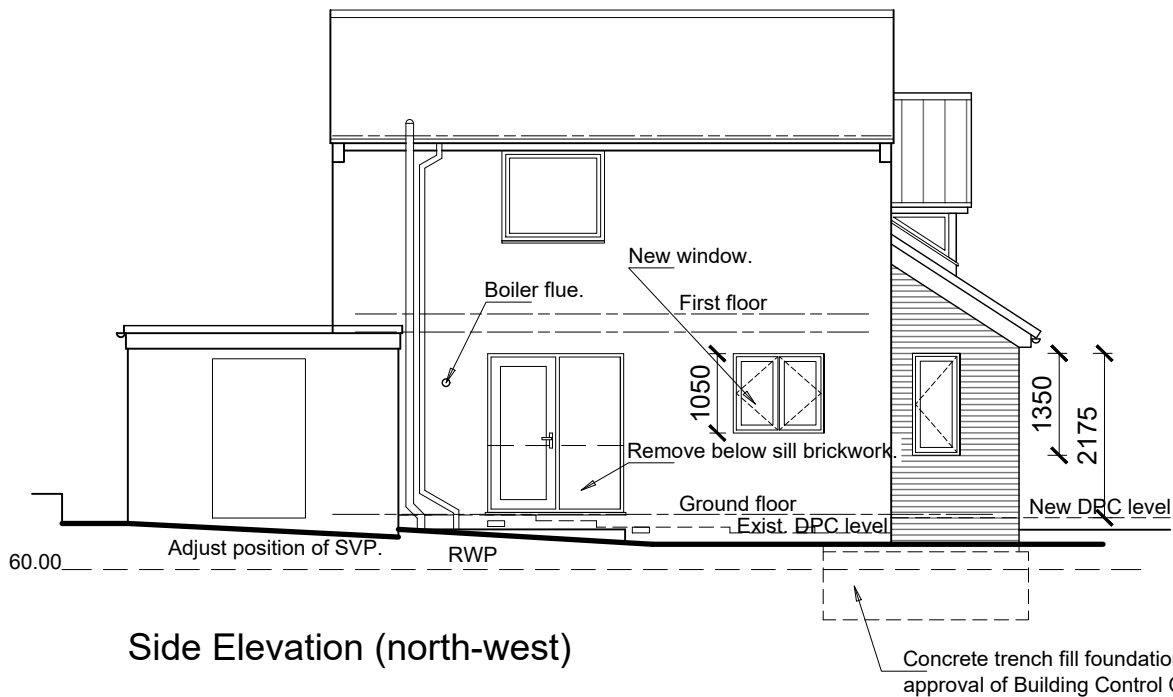

Side Elevation (north-west)

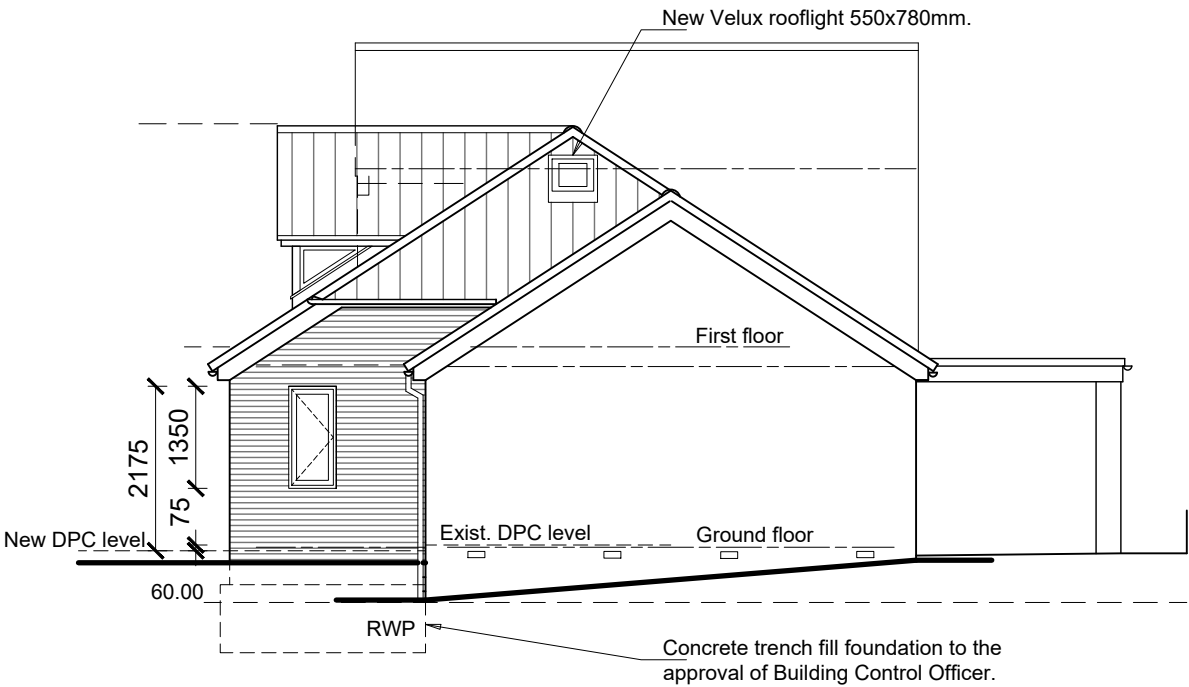

Side Elevation (south-east)

Proposed Elevations

FREESTONE DESIGN LIMITED

33 Nursery Avenue West Hallam Ilkeston Derbyshire DE7 6HT Tel : 0776 1818 937
Website: www.freestone-design.co.uk Email: info@freestone-design.co.uk

Project : Proposed Rear Extension, Roof Extension and Side Conservatory at
7 Woodlands Close, Little Eaton, Derby DE21 5DZ

Drawing : Proposed Elevations Date : November 2022
Scale : 1:100 @ A3 Number : FDL-22-255-05 rev.A