


- REVISIONS
- A. Loft conversion removed, rear extension amended.
 - B. Kitchen layout amended, side kitchen window removed

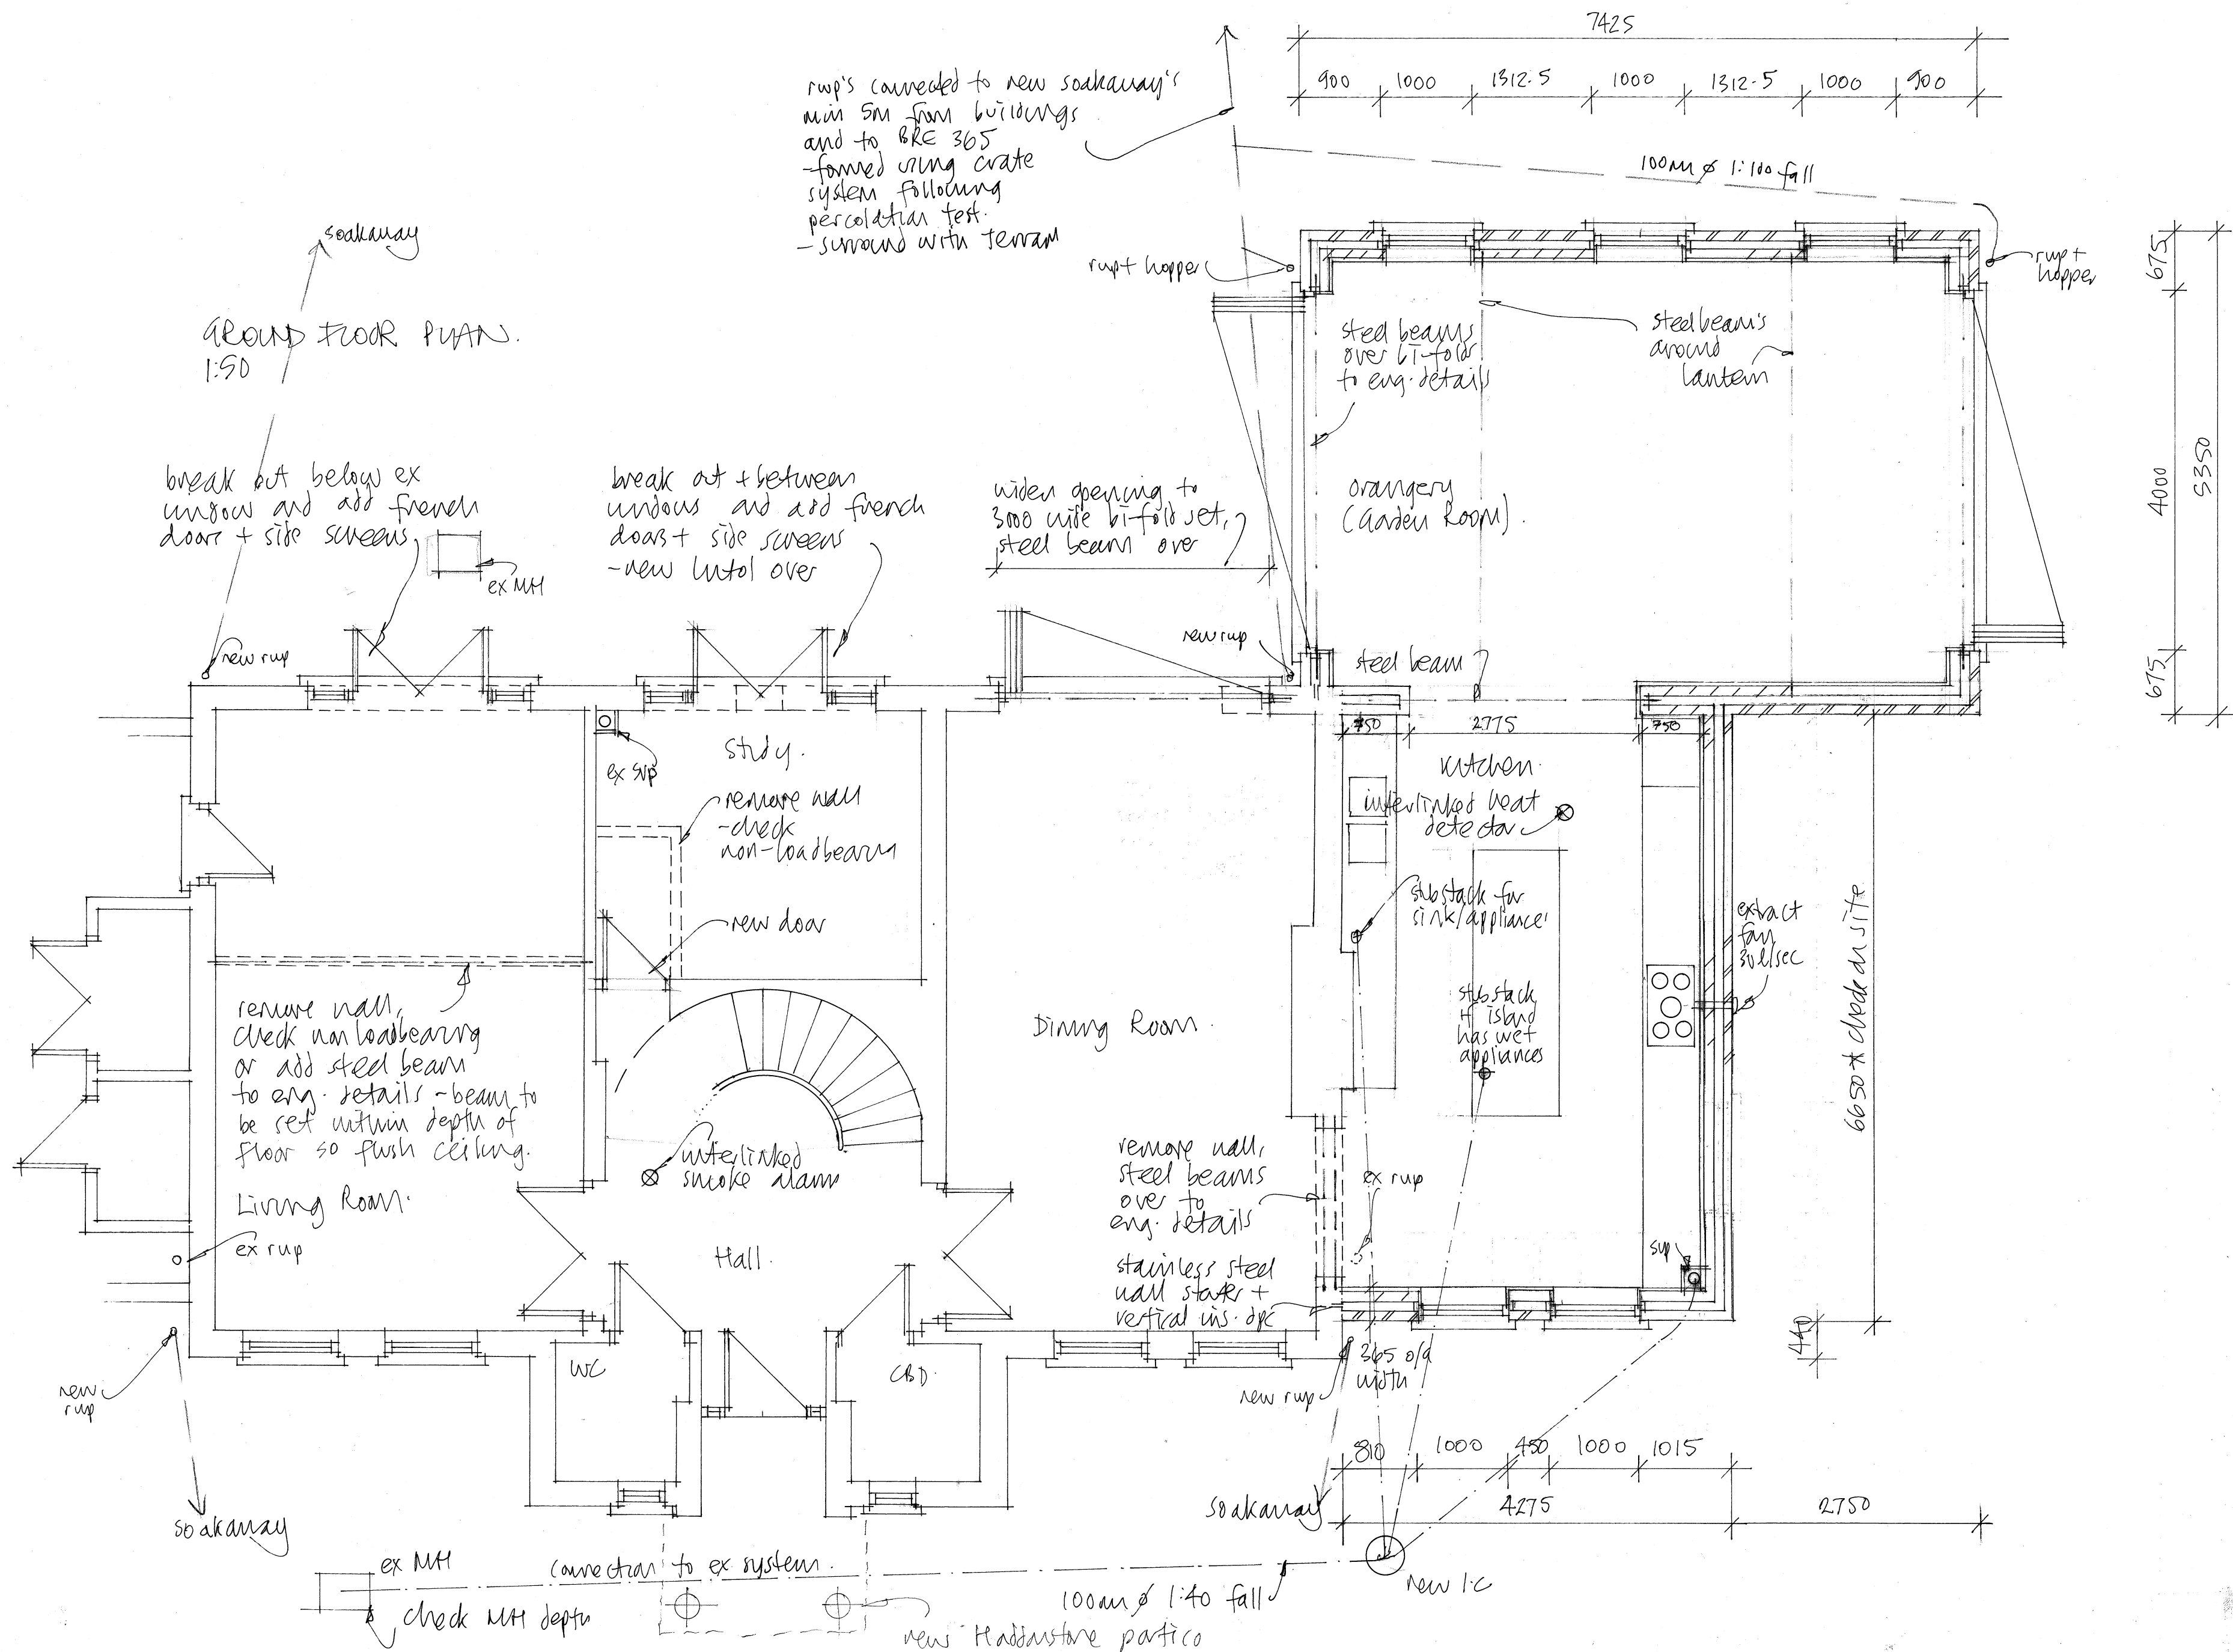

FUSIONArchitecture Ltd Orchard End Hazeley Bottom Hartley Wintney Hampshire RG27 8LU Tel/Fax 01252 842026	
Job Title Extensions and alterations Griffin House Knowl Hill Woking GU22 7HL	
Client Bernard Smith	
Drawing Title Phase 1 Ground floor plan	
Scale As shown	Dwg size ...A2
Dwg No. 2321/10	Rev 3