






E-01 Front Elevation 1:100

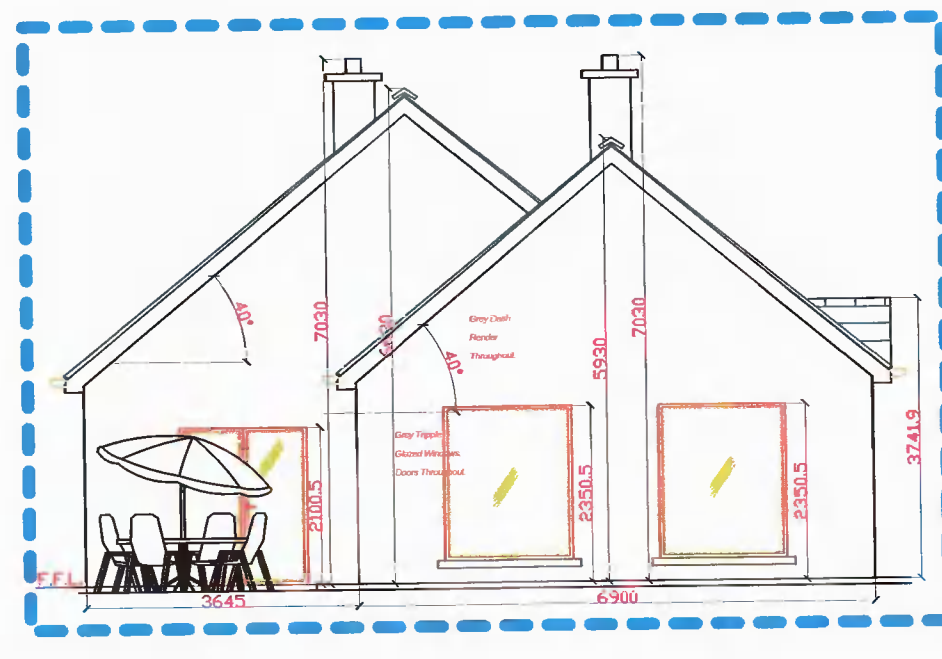


SE Side Elevation 1:100

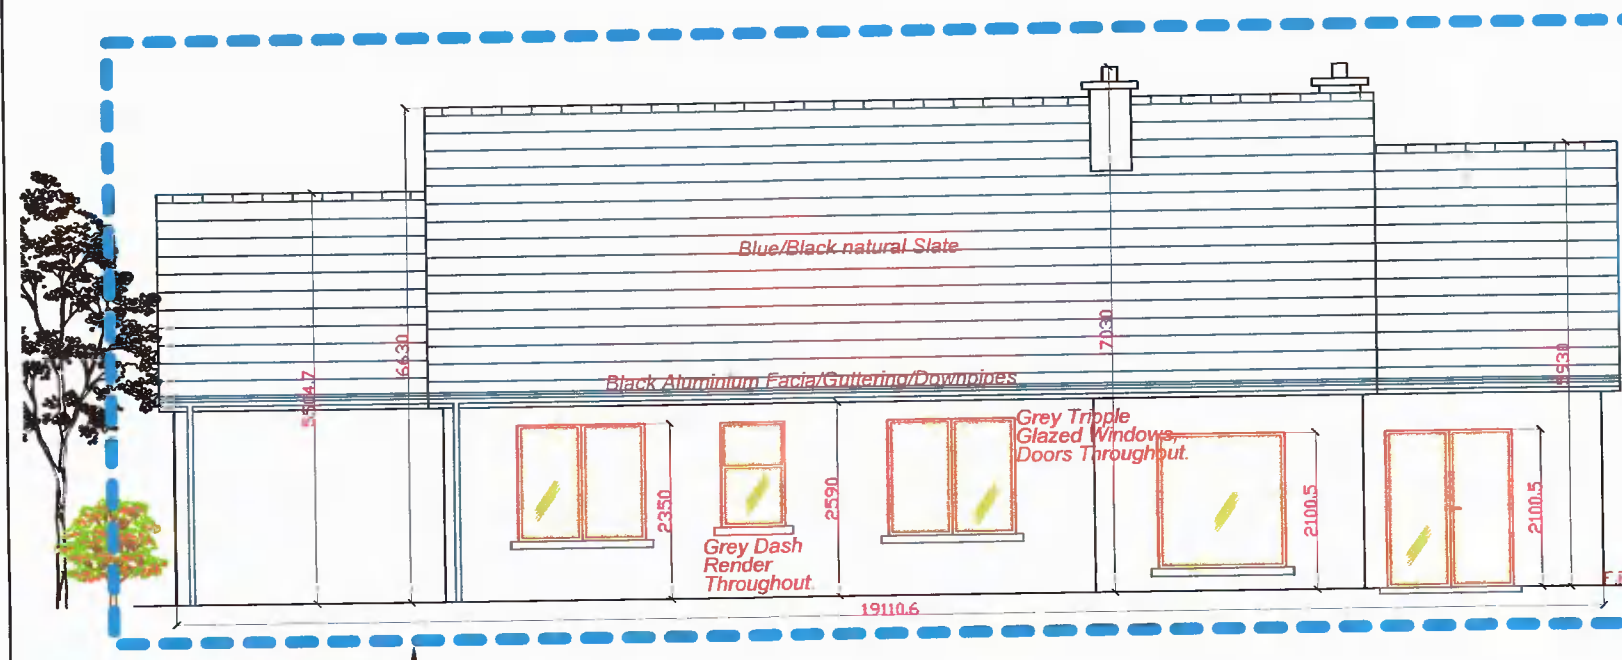

E-01 Rear Elevation 1:100

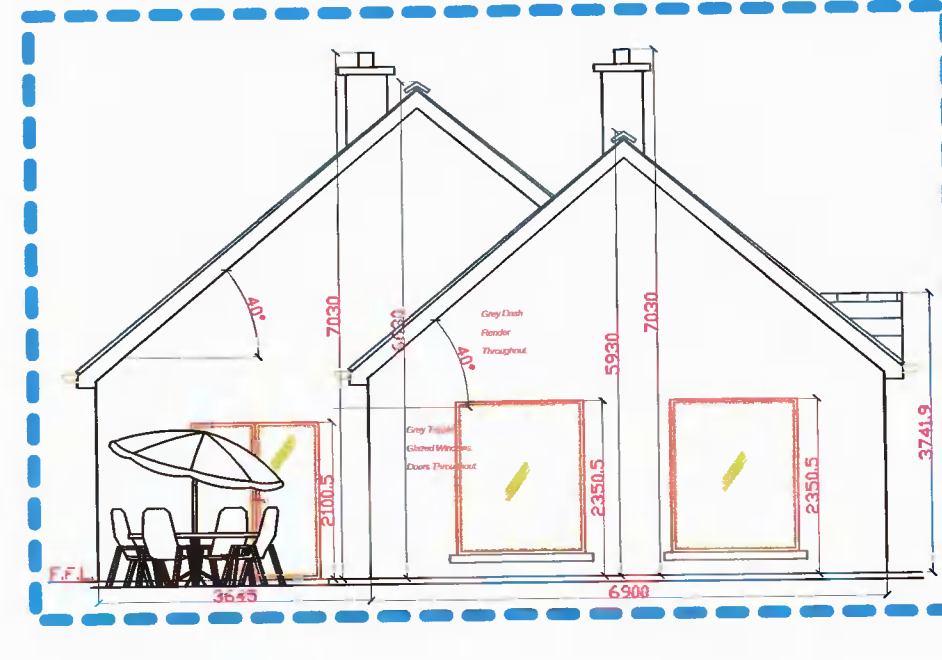


SE Side Elevation 1:100

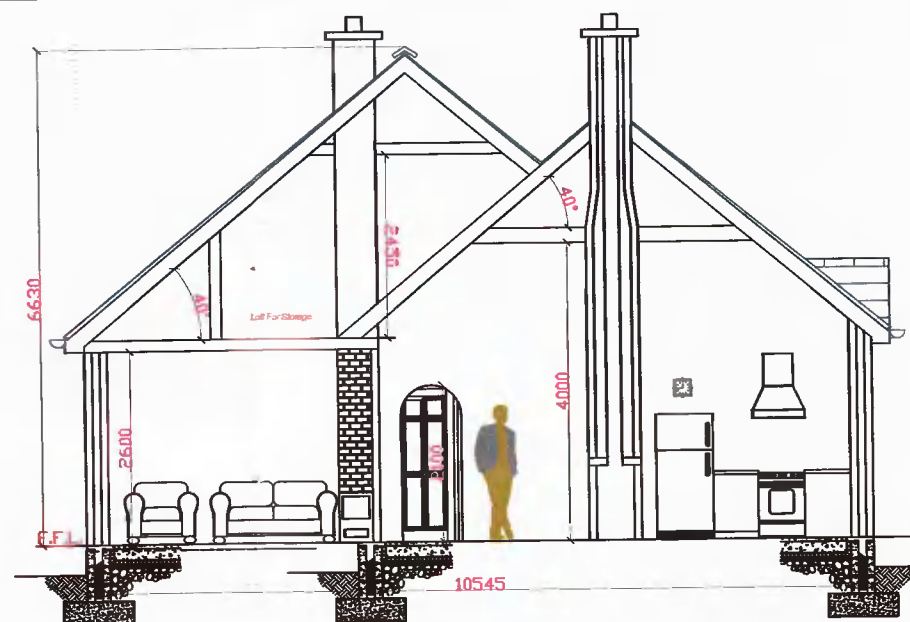


SE Section 1:100

ELEVATIONS TO BE RETAINED

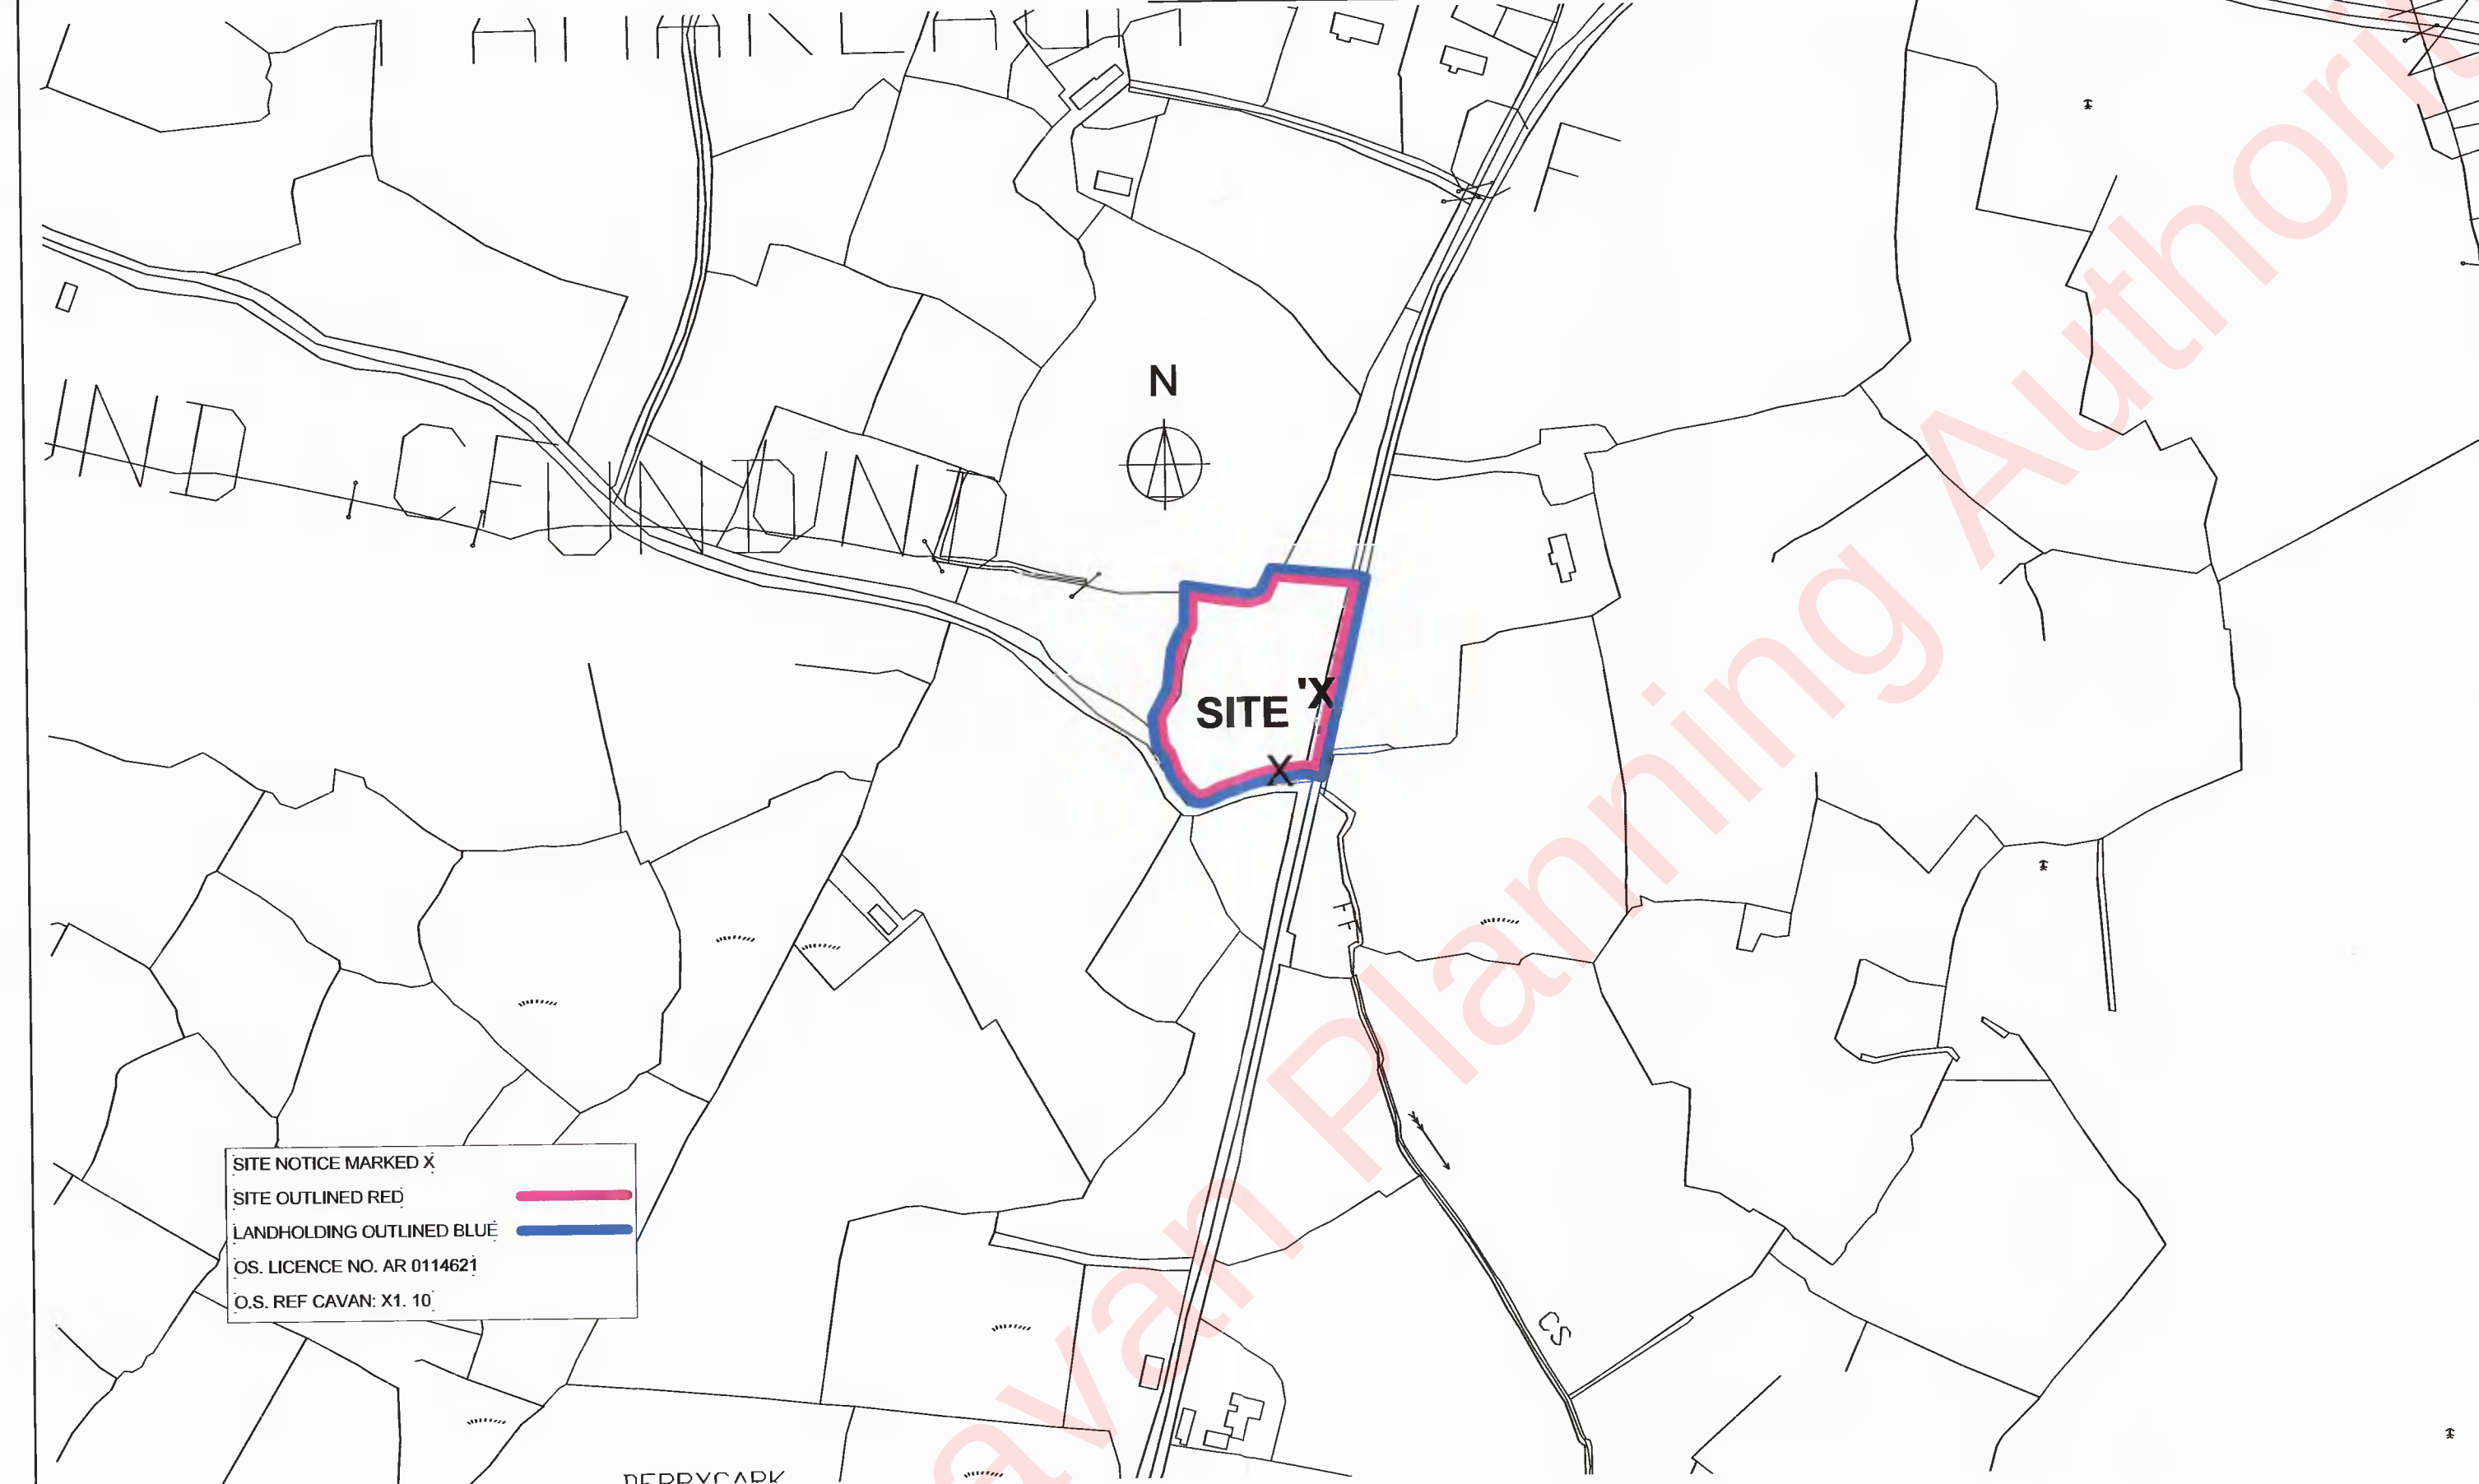

Site Location Map

1:2500

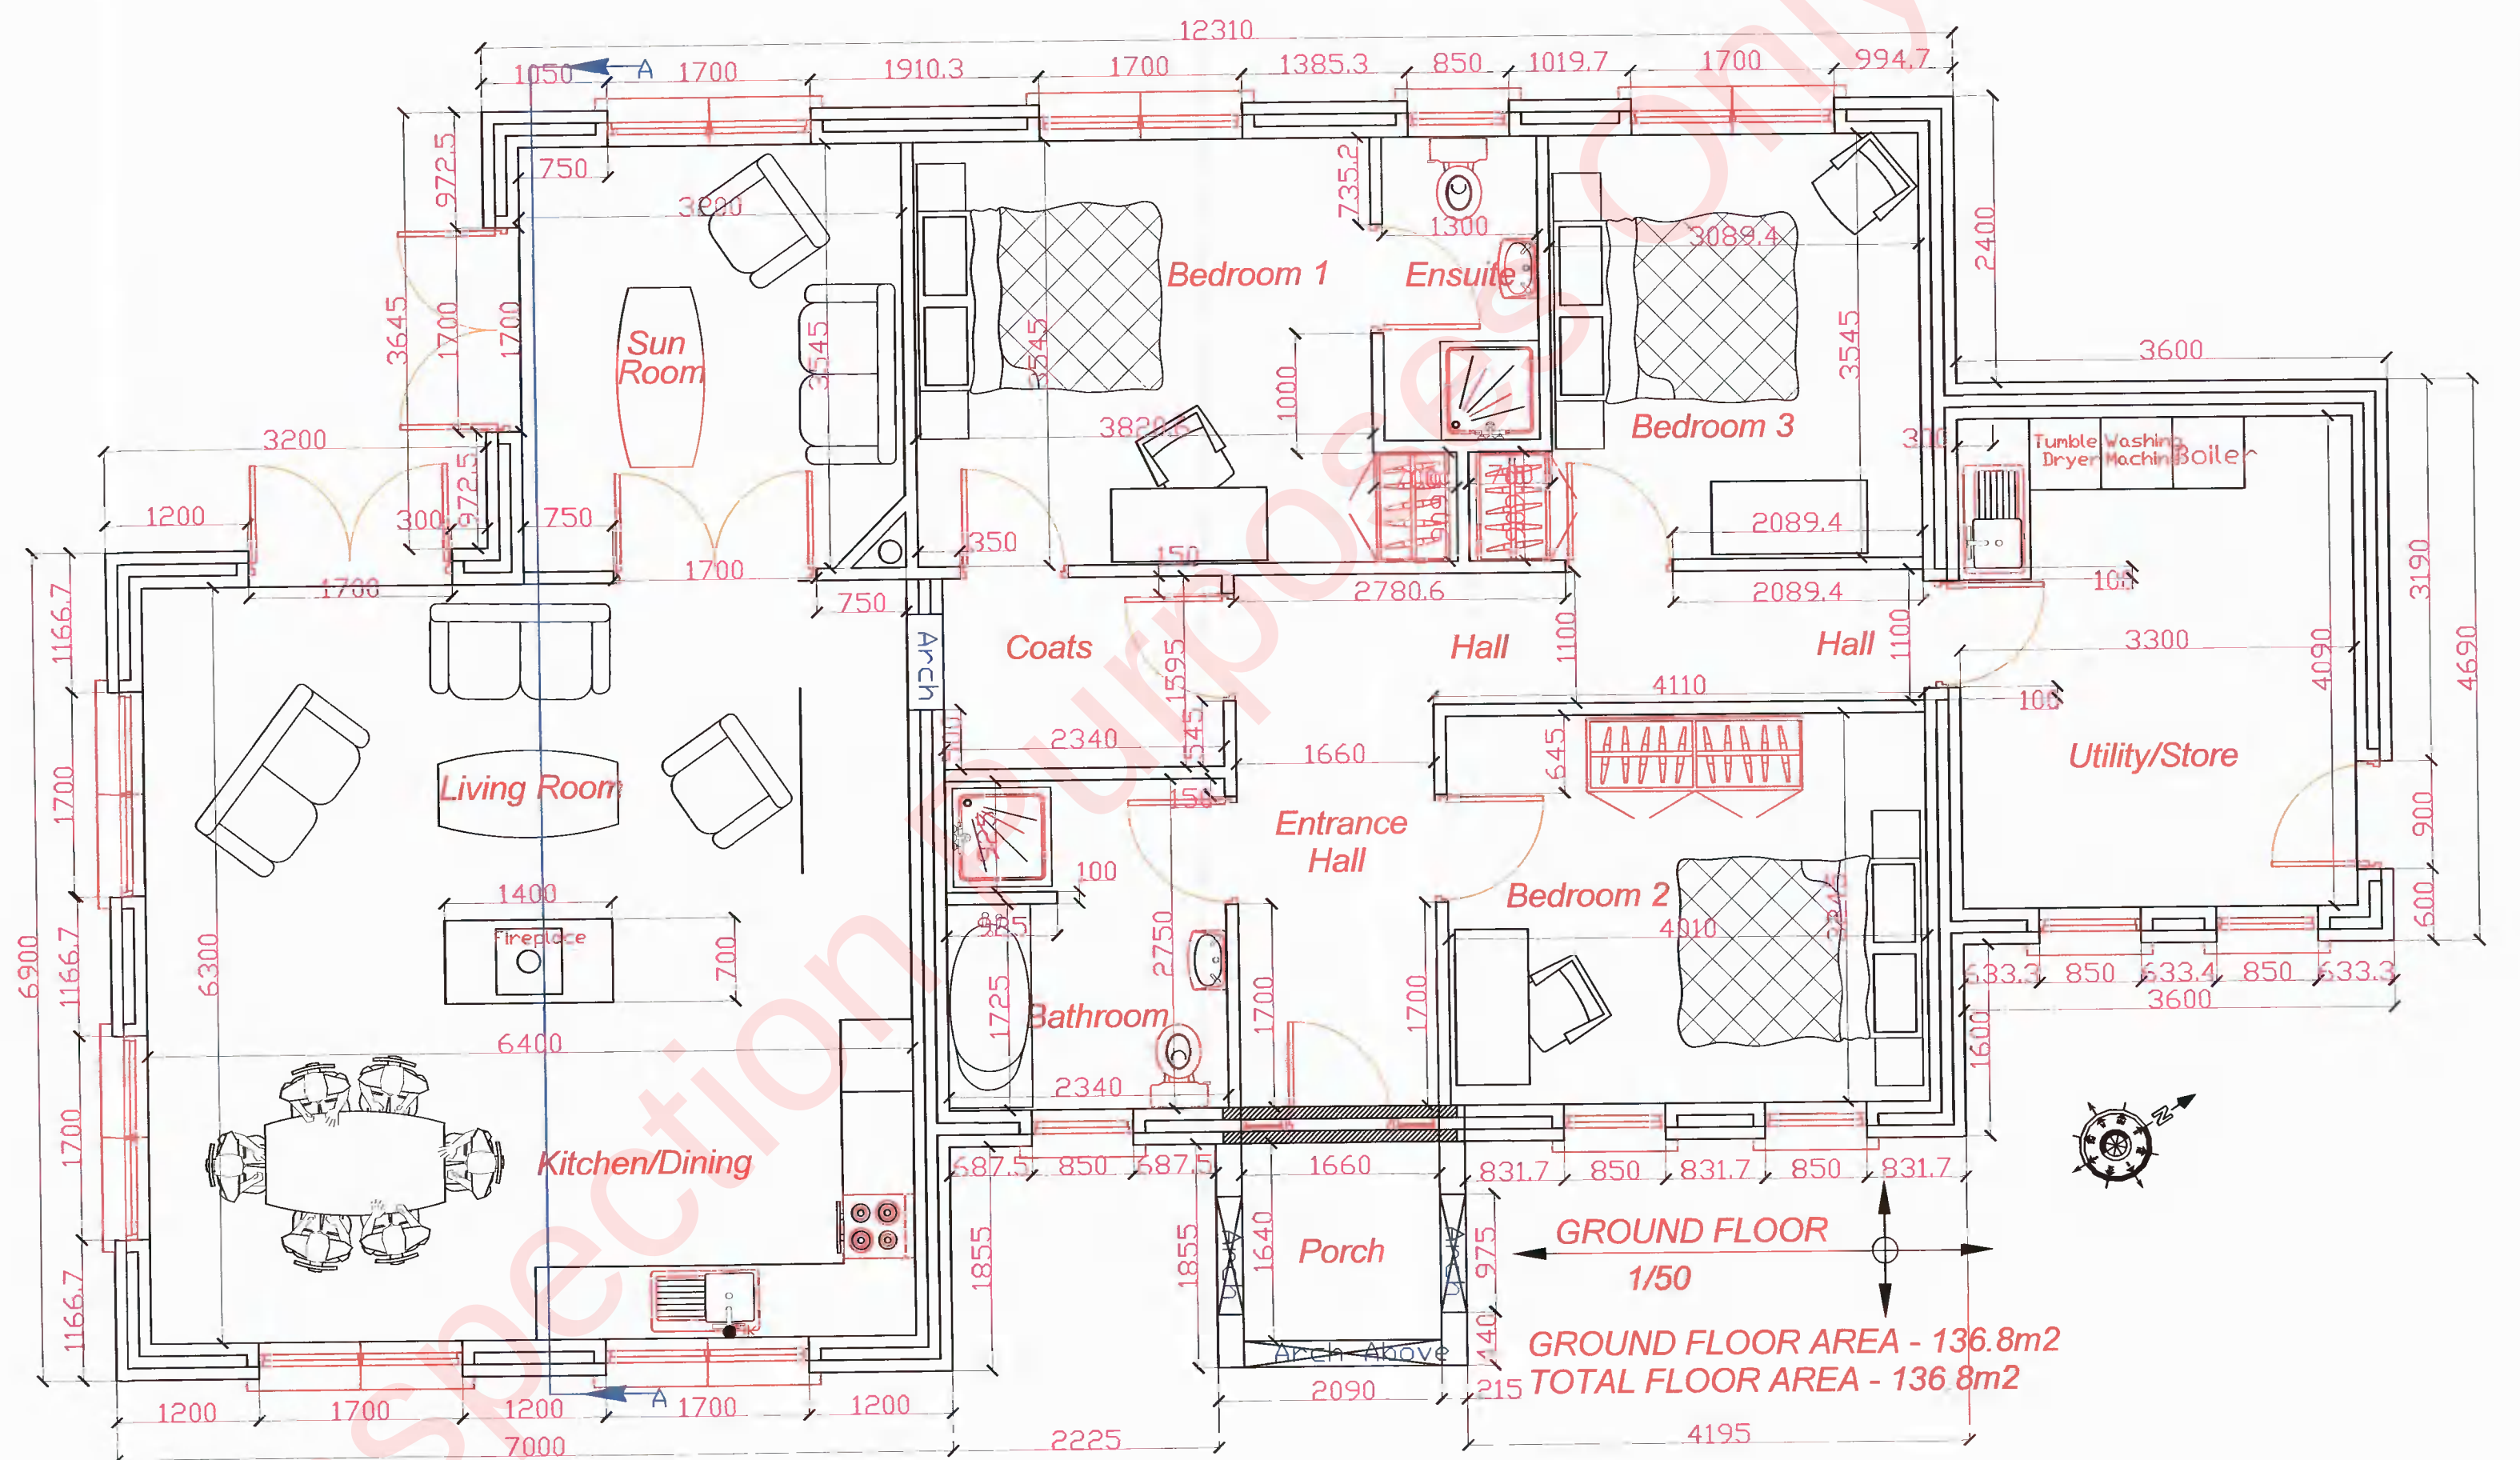

Ground Floor Plan 1:50



Site Plan

1:500

P-01	ISSUE	DATE	DESCRIPTION	APPD BY
P-01	ISSUE	DATE	DESCRIPTION	APPD BY
Michael Fitzpatrick Architects Ltd				
PROJECT DETAILS				
Existing dwelling at Derrycarrigerry, Beldurbet, Co. Cavan for Helen Meaney.				
PLANNING DRAWING				
Document Name:				
Project: Originator: Volume: Level: Type: Role: Sheet No:				
21078- HM- MFA-00-ZZ-DR-A-501				
Suitability-Status-Code-Description				
S2_Suitable_For_Information				
Scale: Drawn by: Checked by: Date:				
As indicated by: Myles O'Reilly: Michael Fitzpatrick: 15/06/2021				
Main Street, Beldurbet, Co. Cavan				
www.mfarchitects.ie				
info@mfarchitects.ie				
049 4365800				
RIA1				
RIA1				
RIA1				