



GROUND FLOOR PLAN 1 : 50

PROPOSED

SCALE 1 : 50

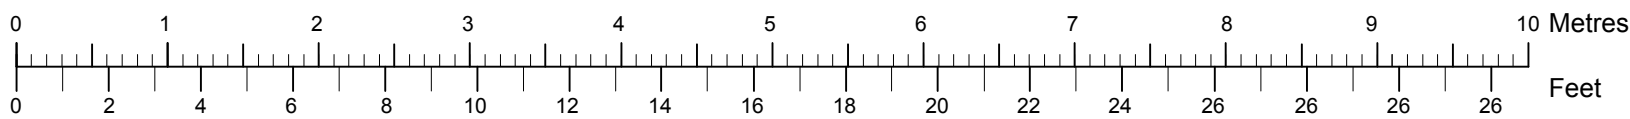

SCALE 1 : 100

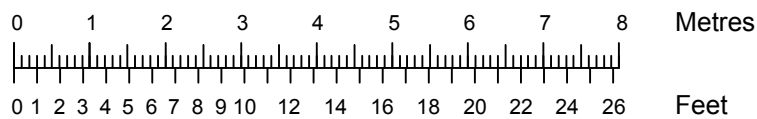

@ Ben Powell Copyright
Information contained on this drawing is confidential and may not be used for any purpose other than for which the drawing is supplied without prior written authority. All rights reserved

| | | |
|--|---------|-----------------|
| Revisions | | |
| Ben Powell Architects Unit 11 Harkstead Hall Barns, Harkstead, Ipswich, Suffolk, IP9 1DB tel 01473 788915 e: ben.powell@macace.net | | |
| Client | | |
| Mr & Mrs S PALMER | | |
| Project | | |
| SHEPHERDS, HEATHFIELD ROAD, HOLBROOK IP9 2QB | | |
| Drawing Title | | |
| EXISTING AND PROPOSED PLANS | | |
| Date | 7/10/19 | Scale 1 : 50 |
| Drawing number | 21920/1 | Revision number |