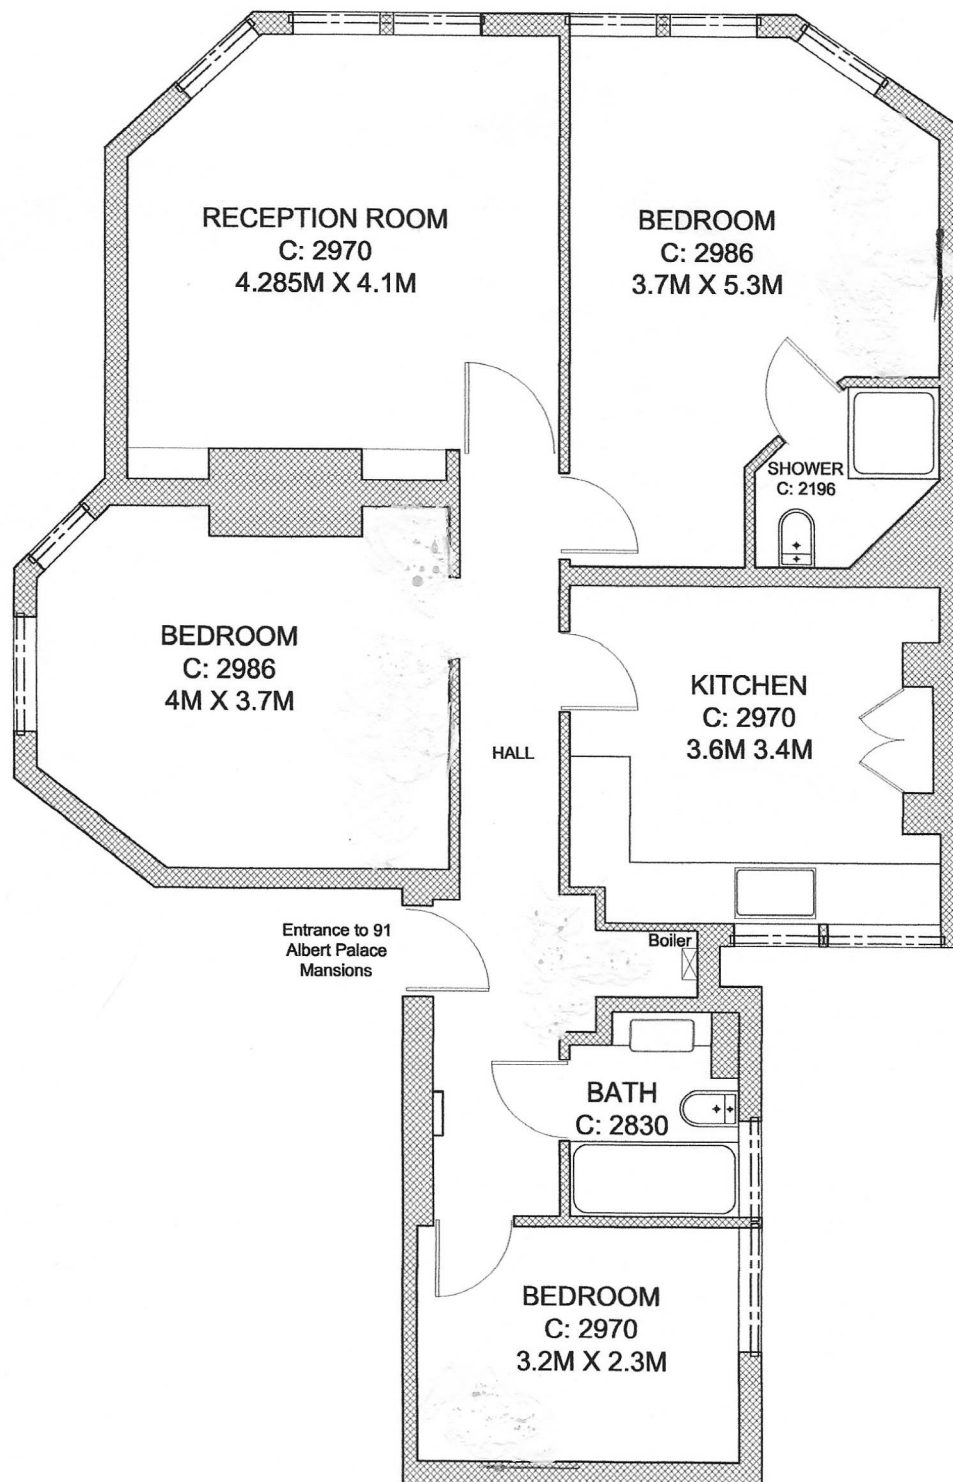


	Floor Plan - 91 Albert Palace Mansions				
Drawn by LM	Checked by			Date JUL 21	Scale 1:50 @ A3
			91 Albert Palace Mansions, SW11 4DH		
					REV 1