
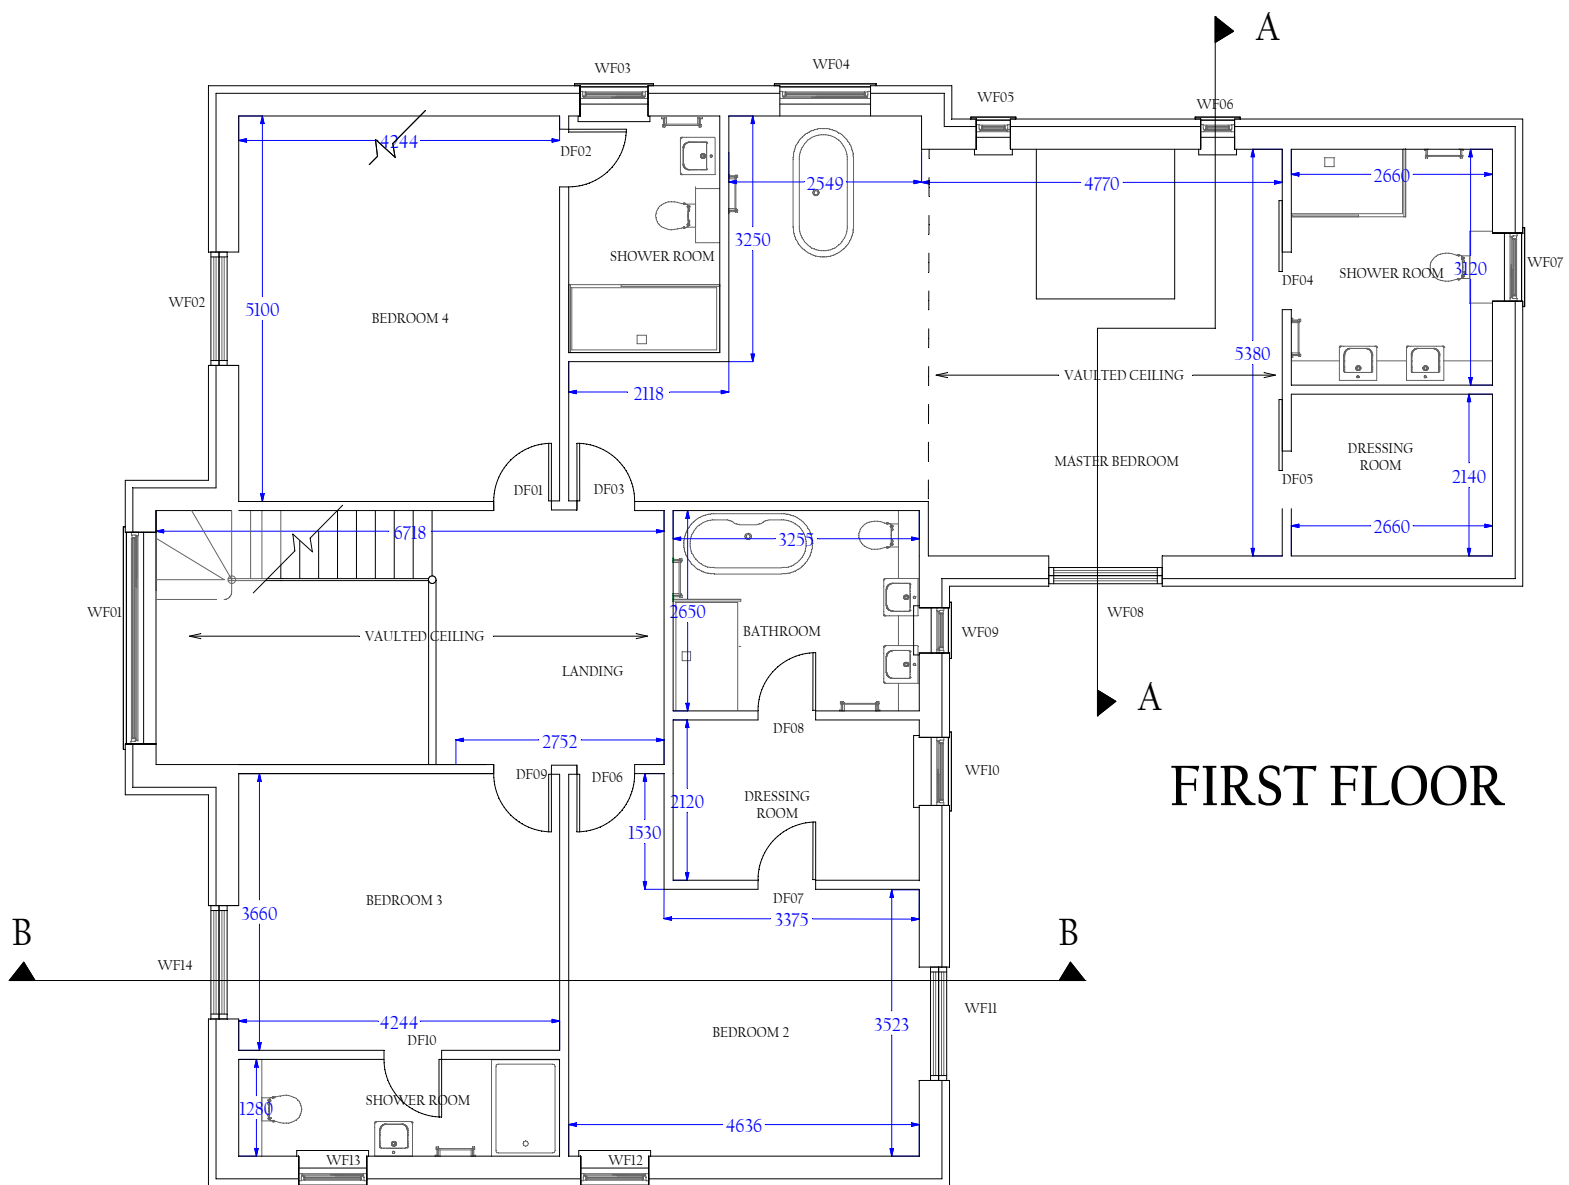


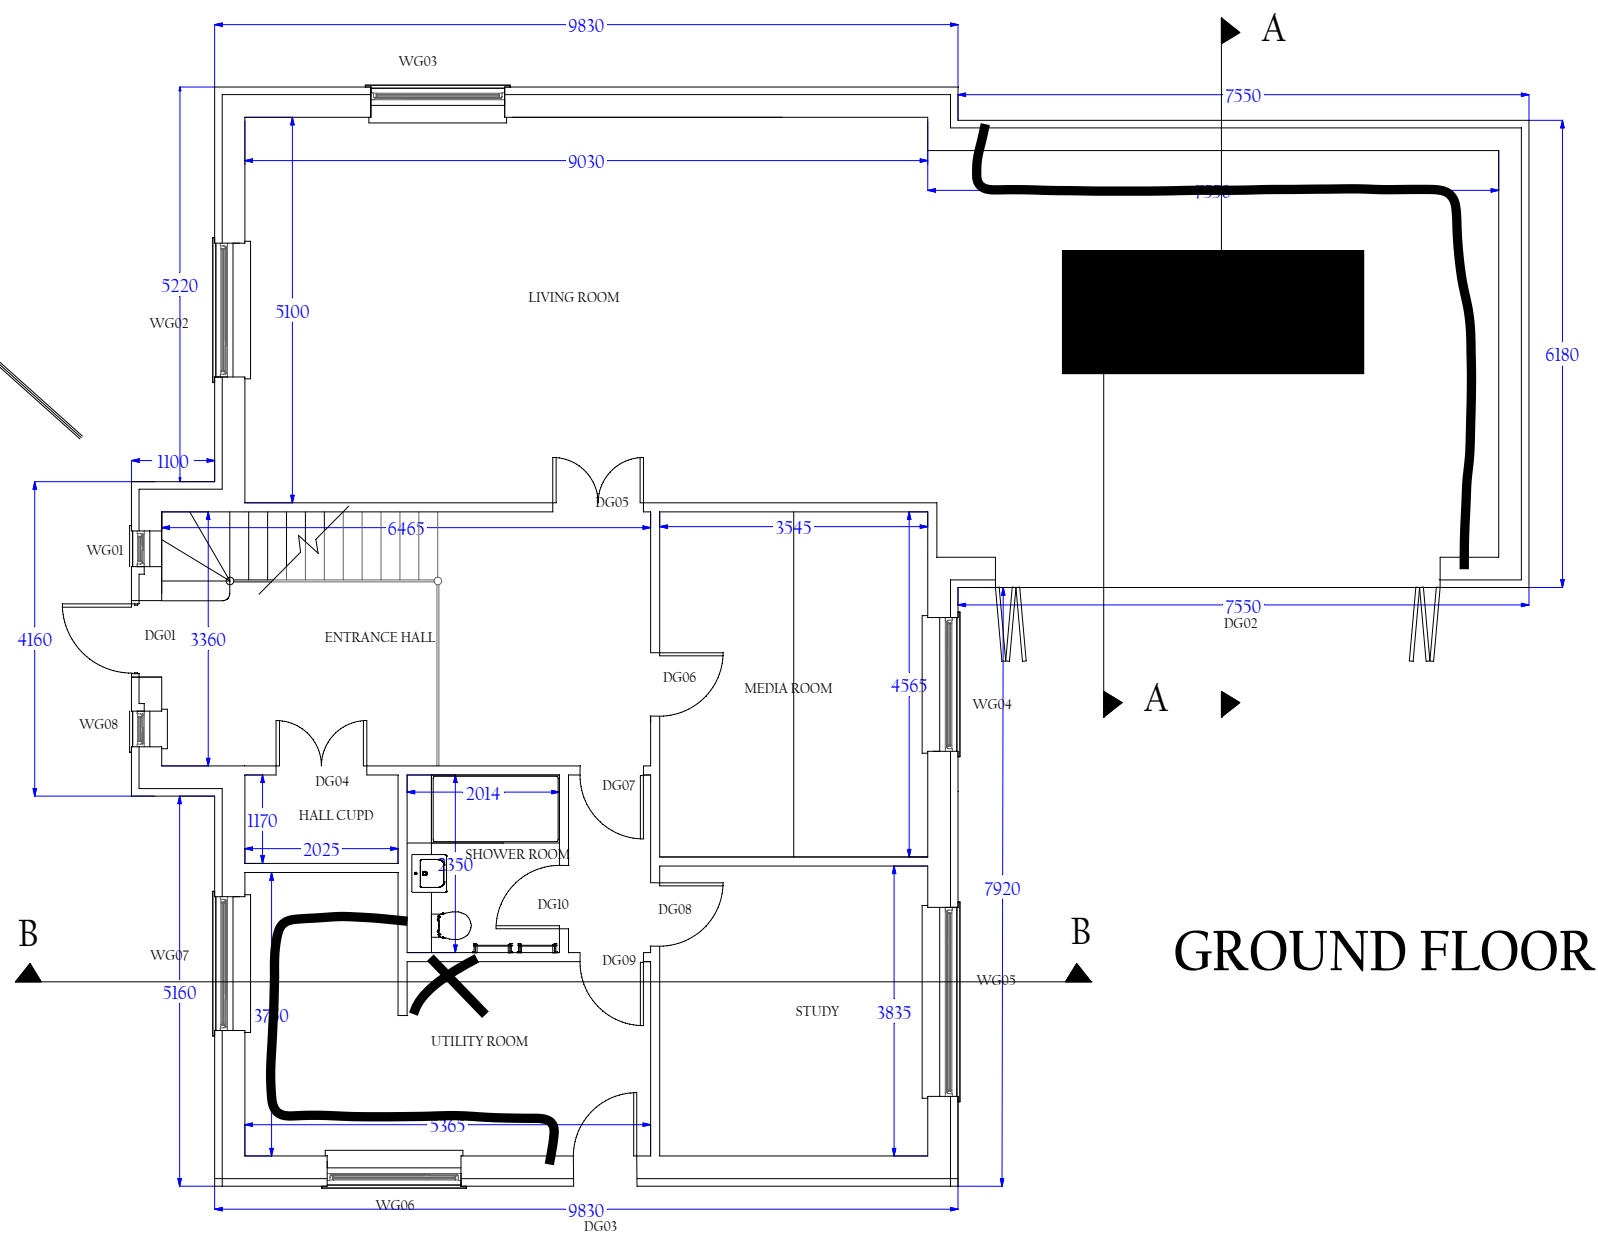

167m² GROSS INTERNAL AREA GROUND FLOOR

154m² GROSS INTERNAL AREA FIRST FLOOR

193m² EXTERNAL AREA

FIELD COTTAGE, TIDMORE LANE
WOODCOTE, OXFORDSHIRE RG8 0PH

PROPOSED FLOOR PLANS

SCALE 1:100 @ A3

