
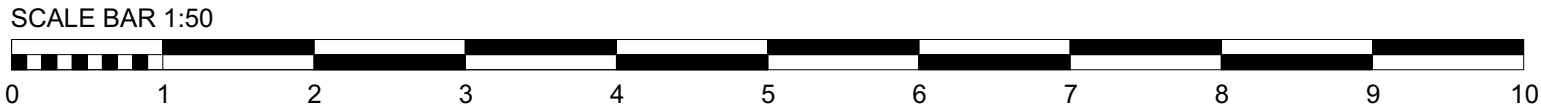


- KEY
- = INSULATION TO EXISTING EXTERNAL WALL
 - = PROPOSED FOUL DRAINAGE RUN
 - = PROPOSED RAIN WATER DRAINAGE RUN
 - = PROPOSED RADIATOR
 - = PROPOSED TOWEL RAIL
 - = PROPOSED HEAT DETECTOR
 - = PROPOSED SMOKE DETECTOR
 - = PROPOSED CARBON/M DETECTOR
 - = PROPOSED TWIN 13AMP SOCKET
 - = PROPOSED HIGH LEVEL TWIN 13AMP SOCKET
 - = PROPOSED 5AMP SOCKET
 - = PROPOSED SHAVER SOCKET
 - = PROPOSED EXTERNAL TWIN 13AMP SOCKET
 - = PROPOSED 13AMP FUSED SPUR
 - = PROPOSED SPEAKER CONNECTION. CLIENT TO SUPPLY SPEAKER
 - = PROPOSED TV POINT
 - = PROPOSED CAT 7 DATA POINT
 - = PROPOSED BT POINT
 - = PROPOSED TRIPLE LIGHT SWITCH
 - = PROPOSED DOUBLE LIGHT SWITCH
 - = PROPOSED SINGLE LIGHT SWITCH
 - = PROPOSED PULL SWITCH
 - = PROPOSED LED STRIP LIGHTING
 - = PROPOSED RECESSED LED SPOTLIGHT - ENERGY EFFICIENT
 - = PROPOSED PENDANT LIGHTING - ENERGY EFFICIENT
 - = PROPOSED EXTERNAL UPLIGHT ON PIR WITH MANUAL OVERRIDE
 - = PROPOSED LIGHTING RUN - ELECTRICIAN TO ADVISE
 - = PROPOSED STEEL AS PER ENGINEERS DETAILS & SPECIFICATION
 - = PROPOSED EXTRACT VENT - POSITION INDICATIVE ONLY.
 - = PROPOSED ELECTRIC METER
 - = PROPOSED RESIDUAL CIRCUIT BREAKER
 - = PROPOSED EXTERNAL TAP
 - = PROPOSED RAIN WATER PIPE
 - = PROPOSED SOIL VENT PIPE

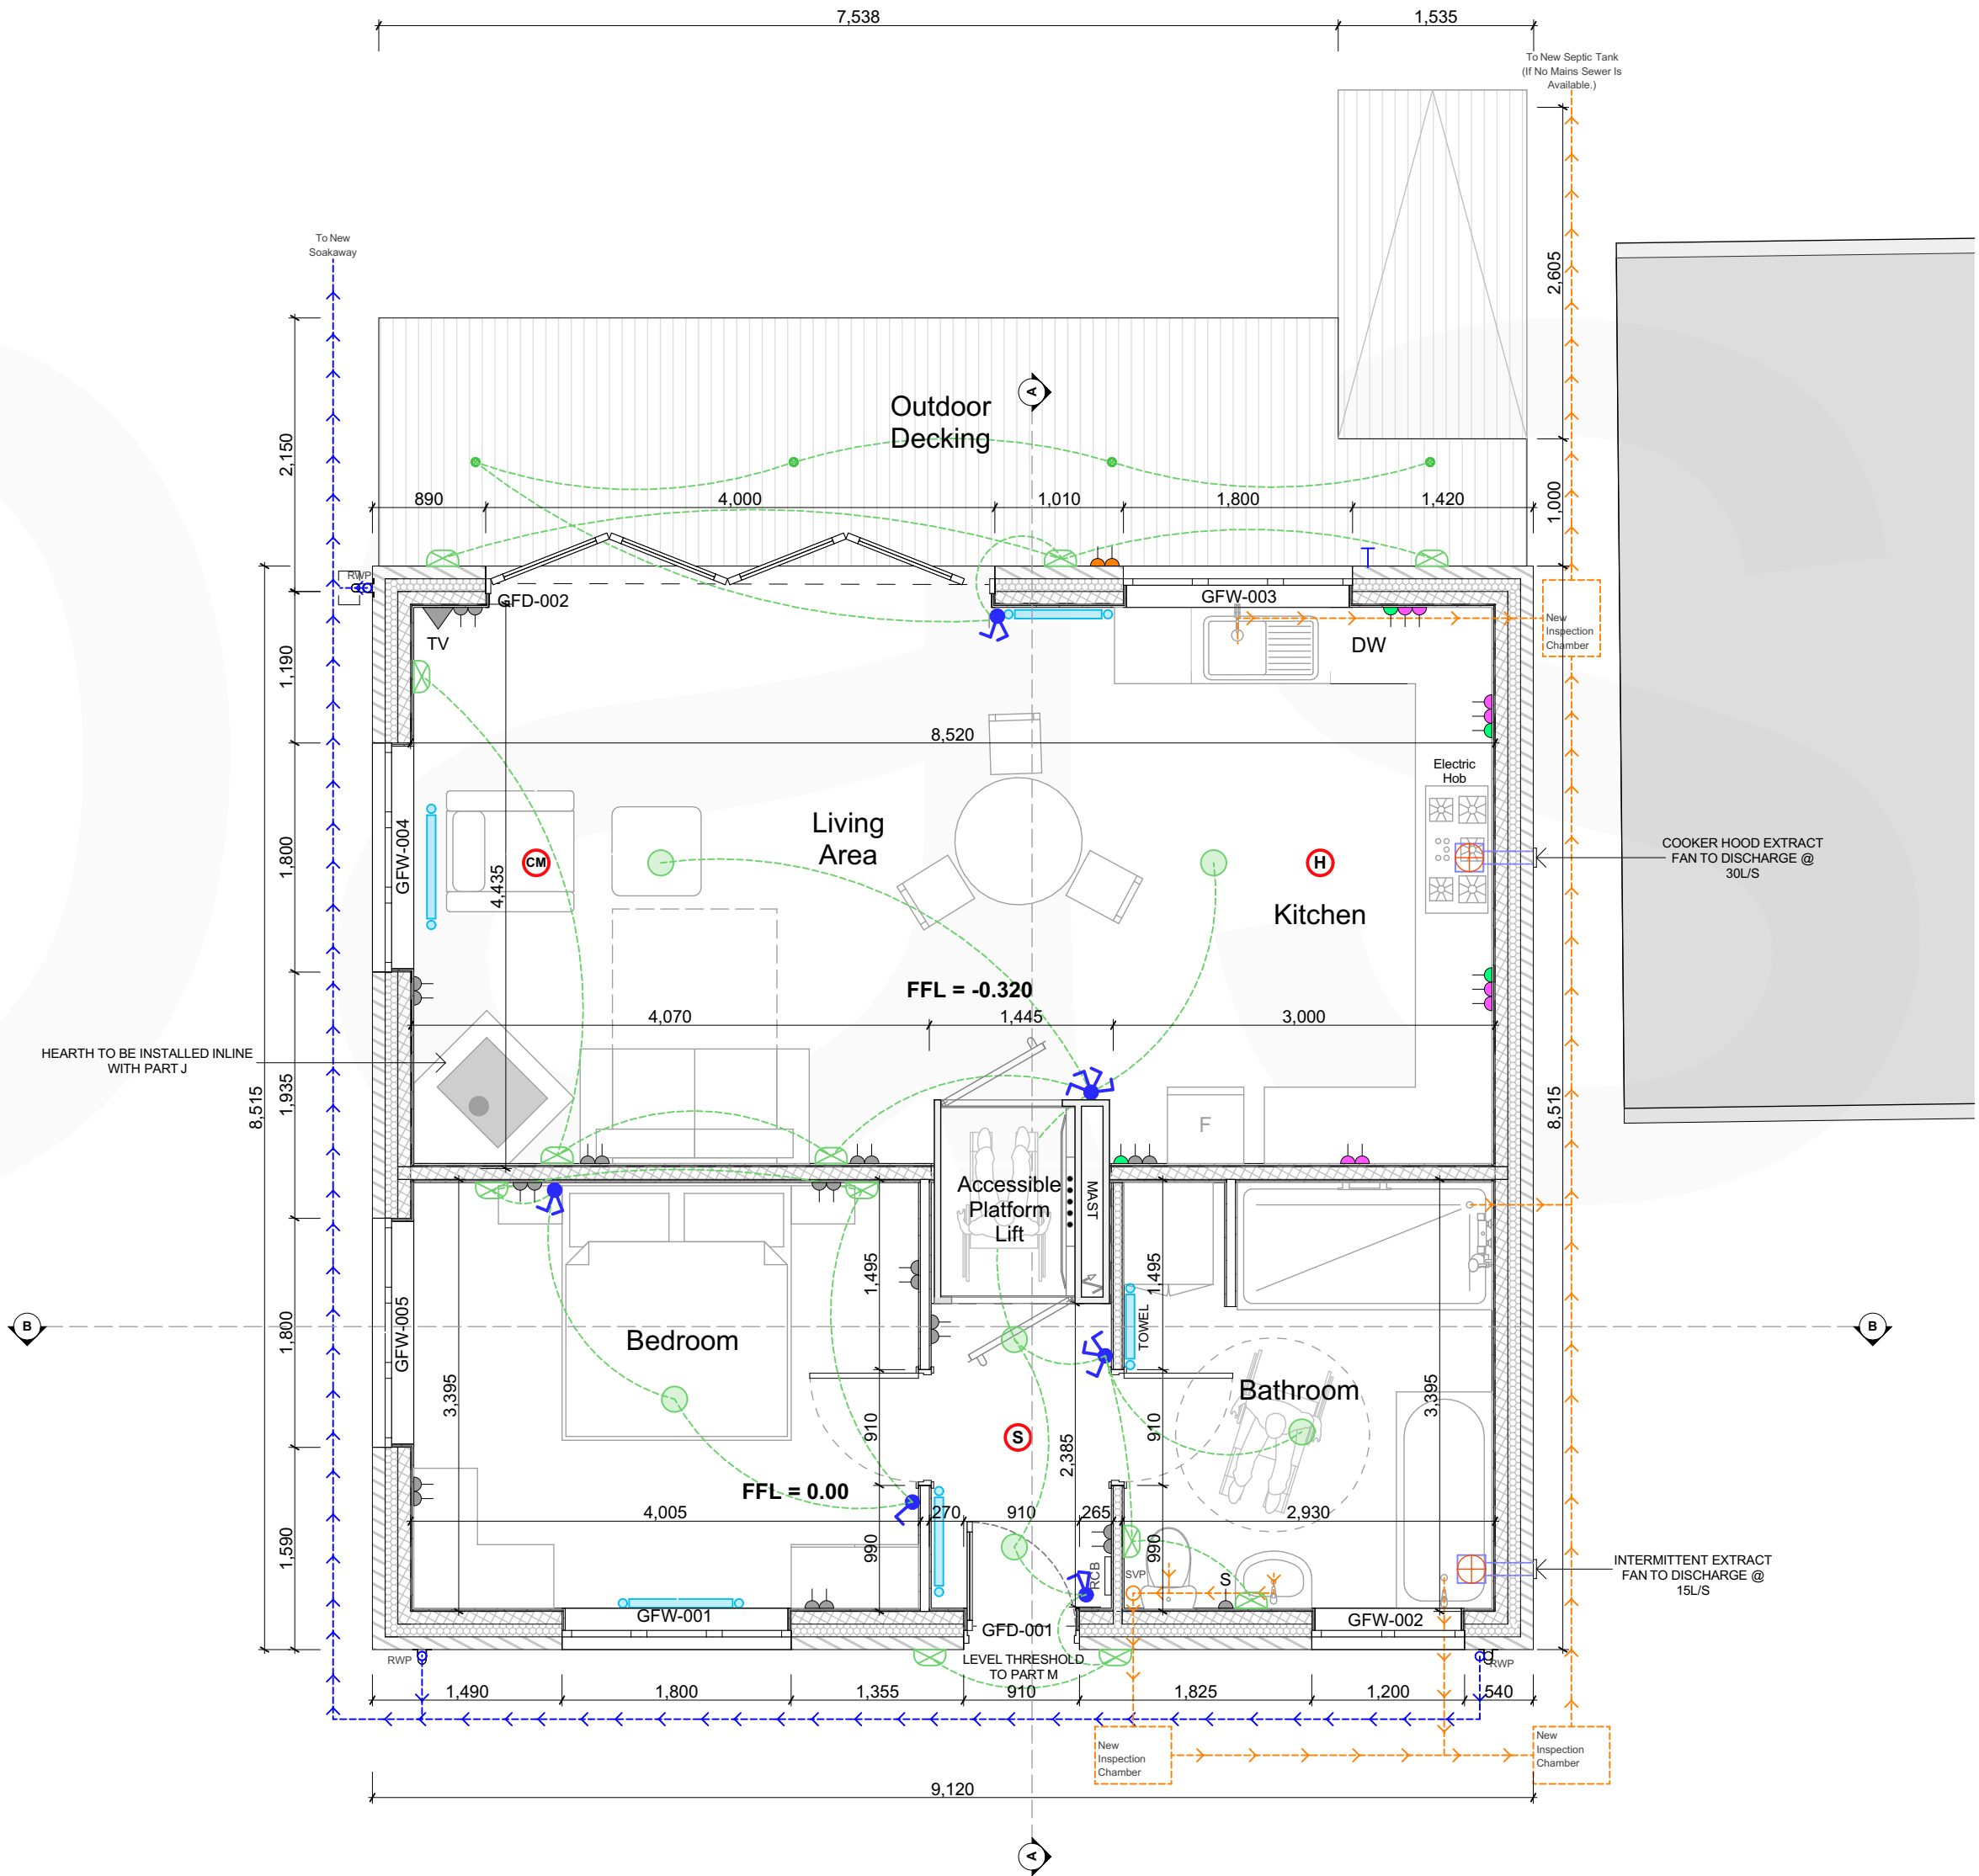

Rev No.	Date.	Rev.	By.	Chk.

BUILDING REGULATIONS			
Scale.	1:50 @ A2	Date.	03.11.20
Drawn by.	JW	Chk.	BE
Project Title.	Upper Ryecroft		
Client.	Georgina Field		
Drawing Title.	Proposed Floor Plan		
Project No.	BA2698	Drawing No.	BR-003
Revision.	-		