


GENERAL NOTES

1. For the purpose of design development and construction this drawing must not be scaled and only written or calculated dimensions used.
2. Any errors or divergences should be referred to the originator.
3. All dimensions to be checked on site.
4. All drawings are to be read in conjunction with the relevant consultants drawings, schedules, and specifications.

CDM REGULATIONS

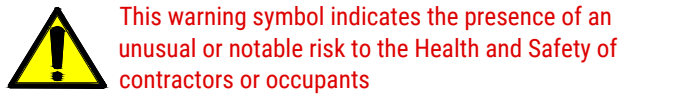

F	18/09/22	PARAPET THICKNESS AMENDED	SK	SK
E	05/05/22	RWP TO TERRACE ADDED	SK	SK
D	17/04/22	F030S ADDED	SK	SK
C	22/01/22	GENERAL UPDATES	SK	SK
B	27/08/21	PW UPDATES	SK	SK
A	28/06/21	PW UPDATES	SK	SK
-	05/05/21	TENDER ISSUE	SK	SK
REV.	DATE	ISSUE DESCRIPTION	DRAWN	CHECKED

SEBOUH
ARCHITECTS

SEBOUH ARCHITECTS
55 Salisbury Walk
London N19 5DS
WWW.SEBOUH.UK

PROJECT

HOUSE EXTENSIONS

CLIENT
MR. CALLUM HIND

ADDRESS
68 MERCERS ROAD
LONDON N19 4PR

DRAWING NAME
PROPOSED
GROUND & FIRST FLOOR PLANS

STATUS STAGE 5	SCALE 1:25@A1	SHEET A1
PROJECT NO. 2009-05	DRAWING NO. (20)1-401	REVISION F