




Ground Floor Plan

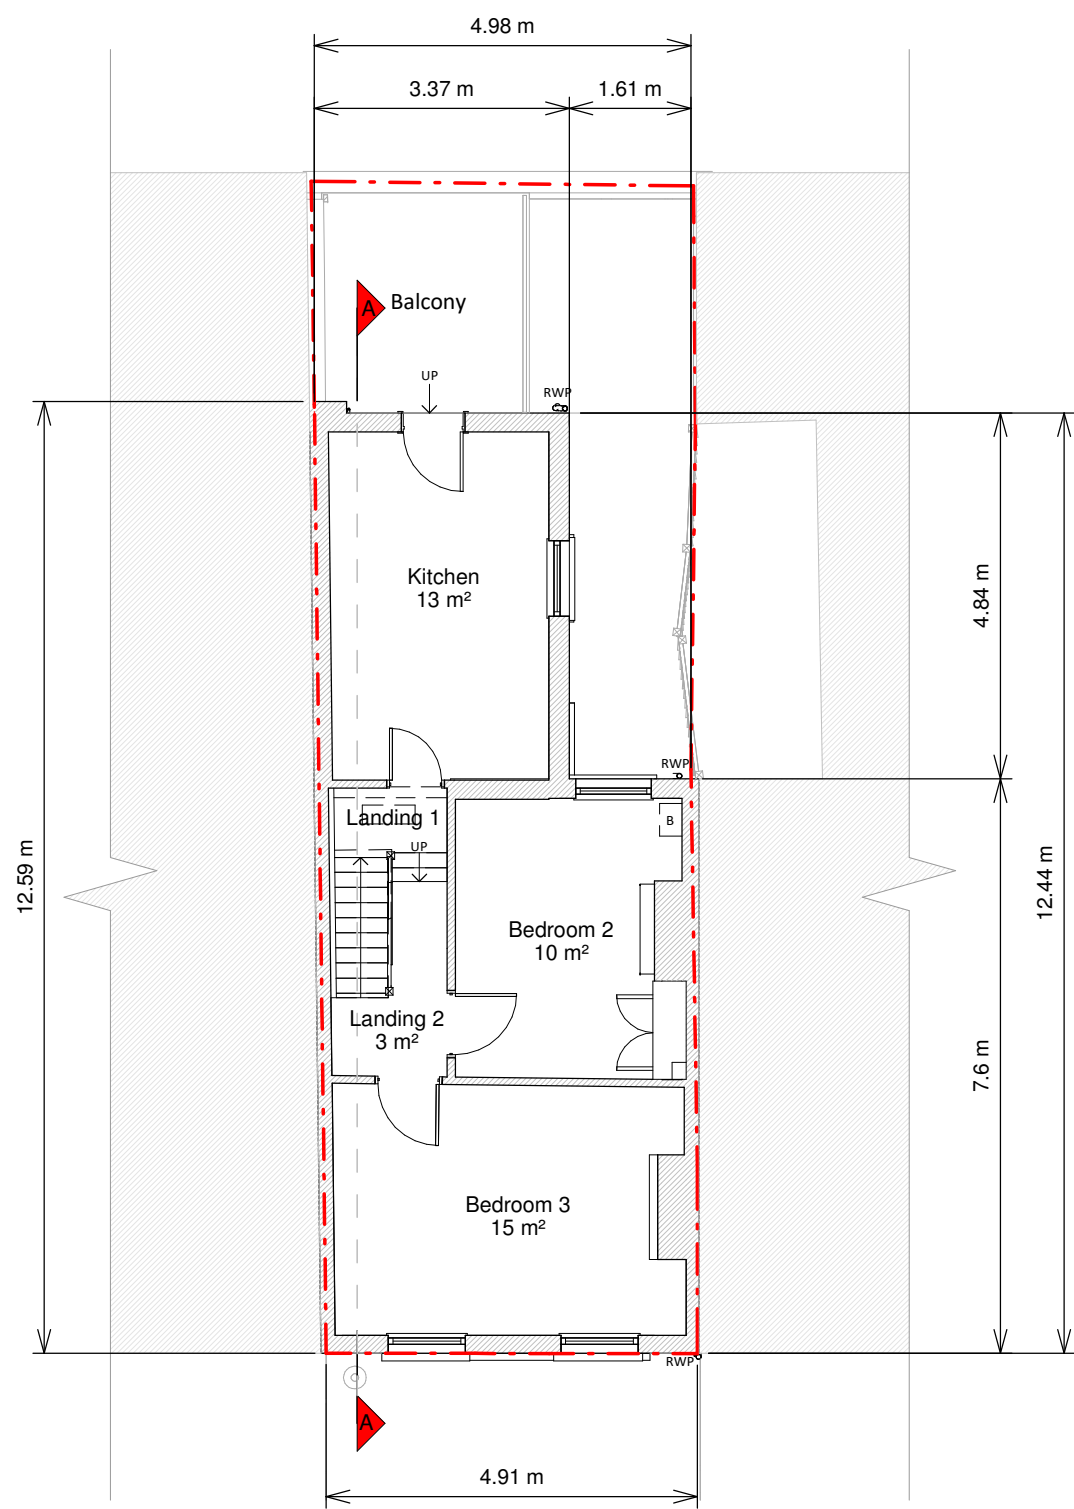


First Floor Plan

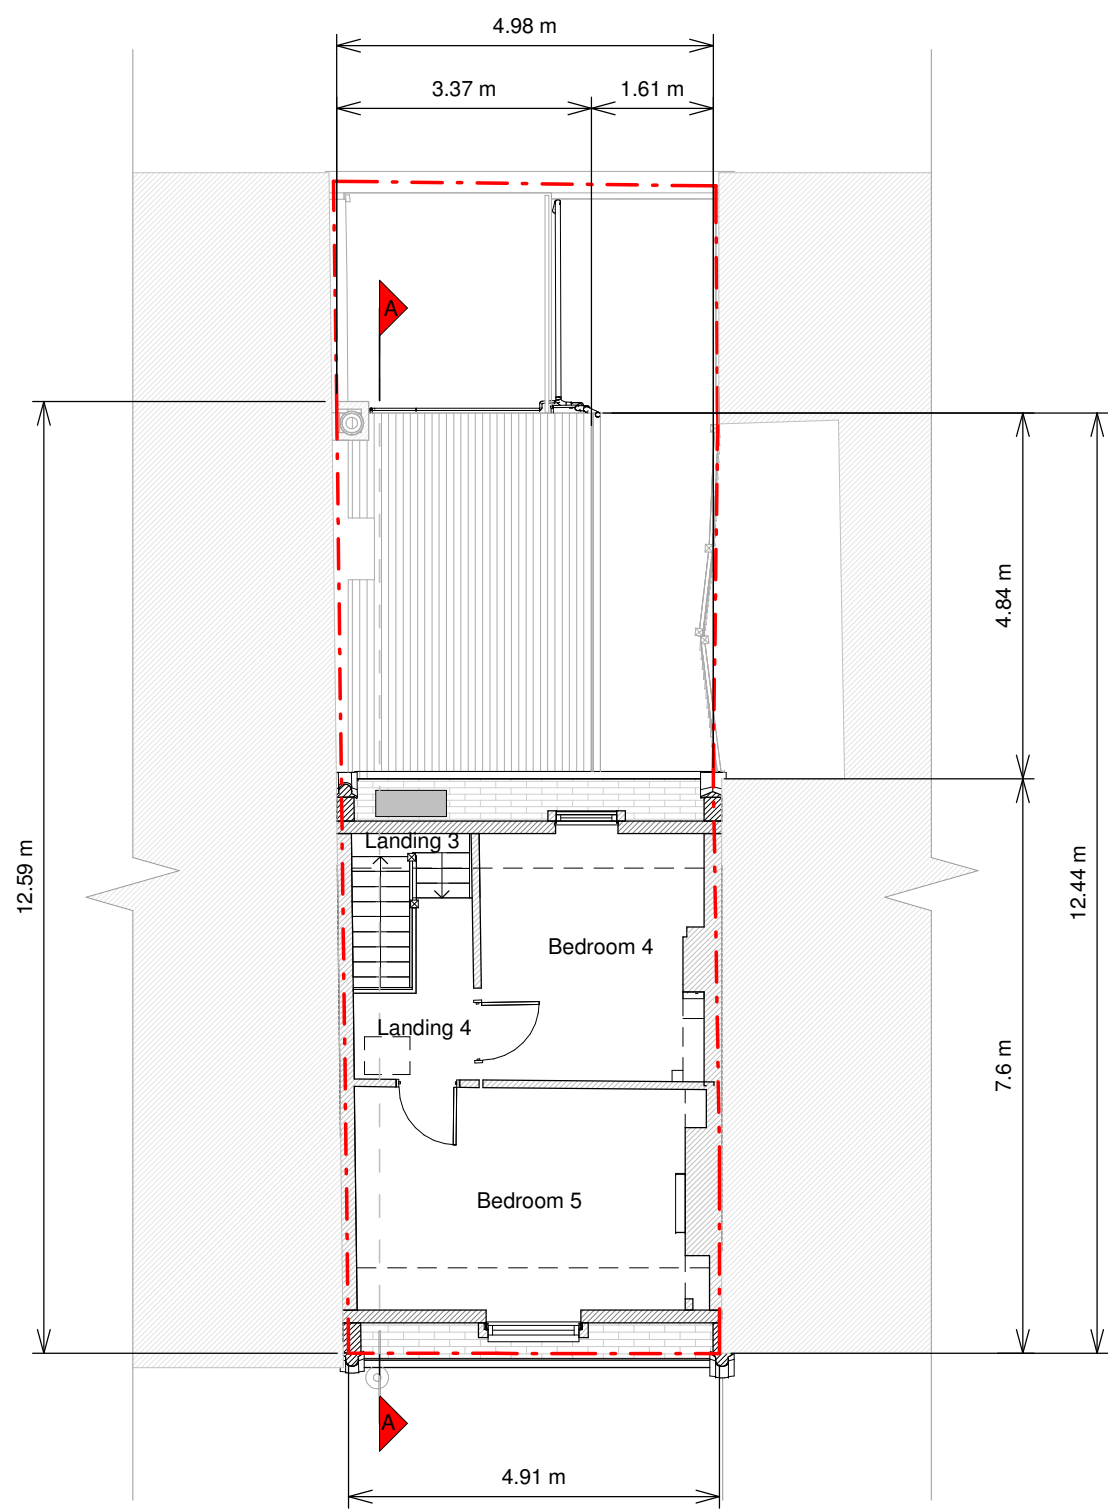

Second Floor Plan

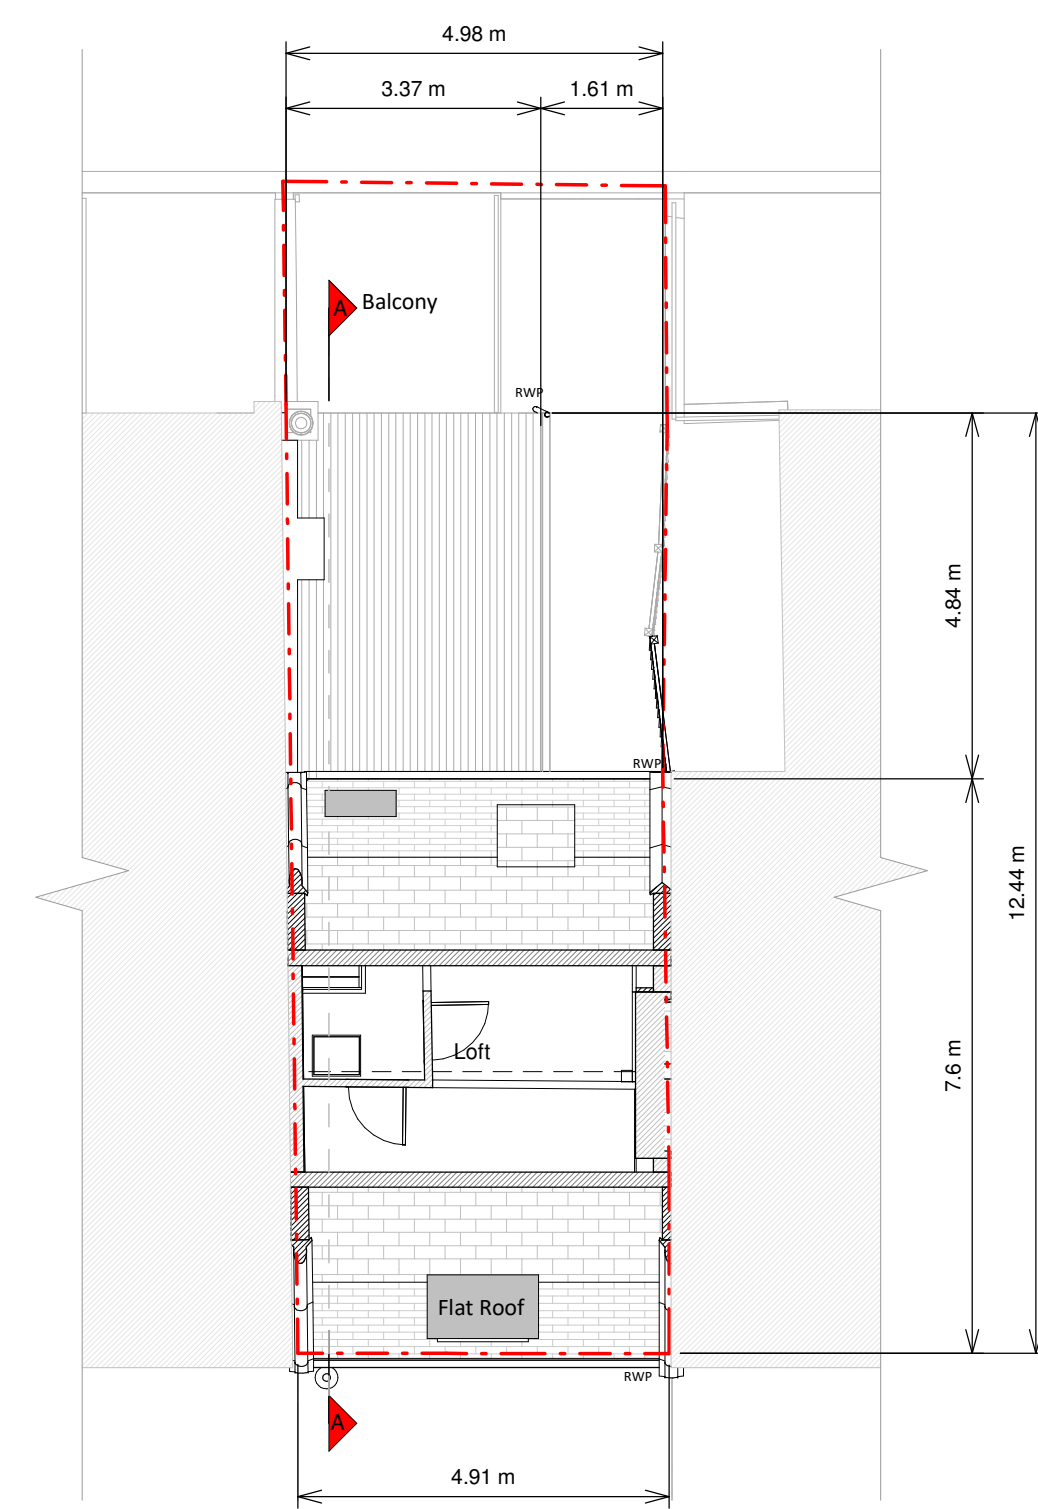


Loft Plan

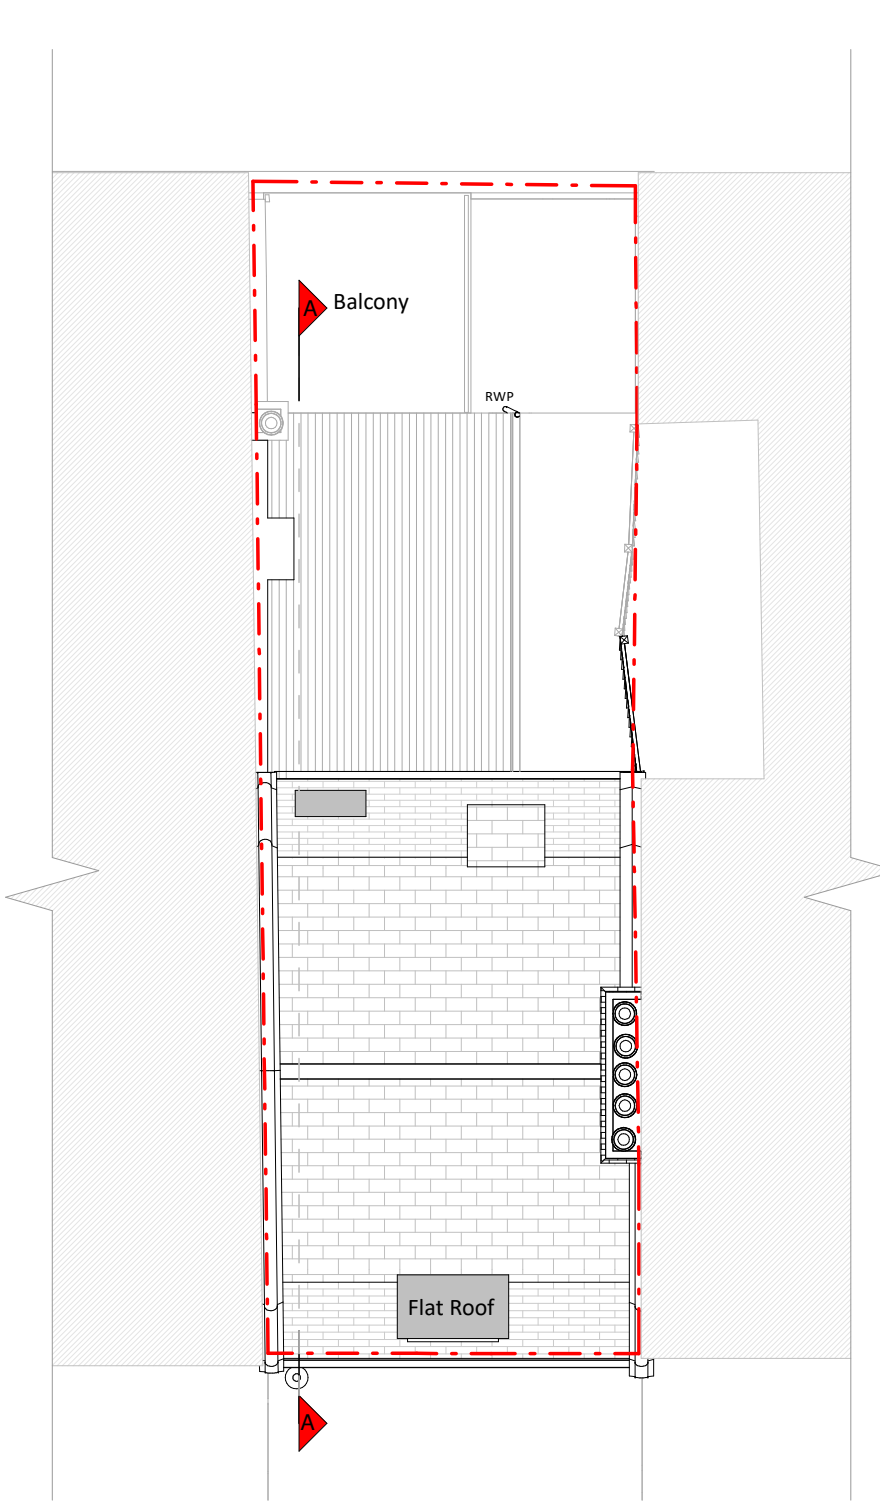


Roof Plan



Front Elevation

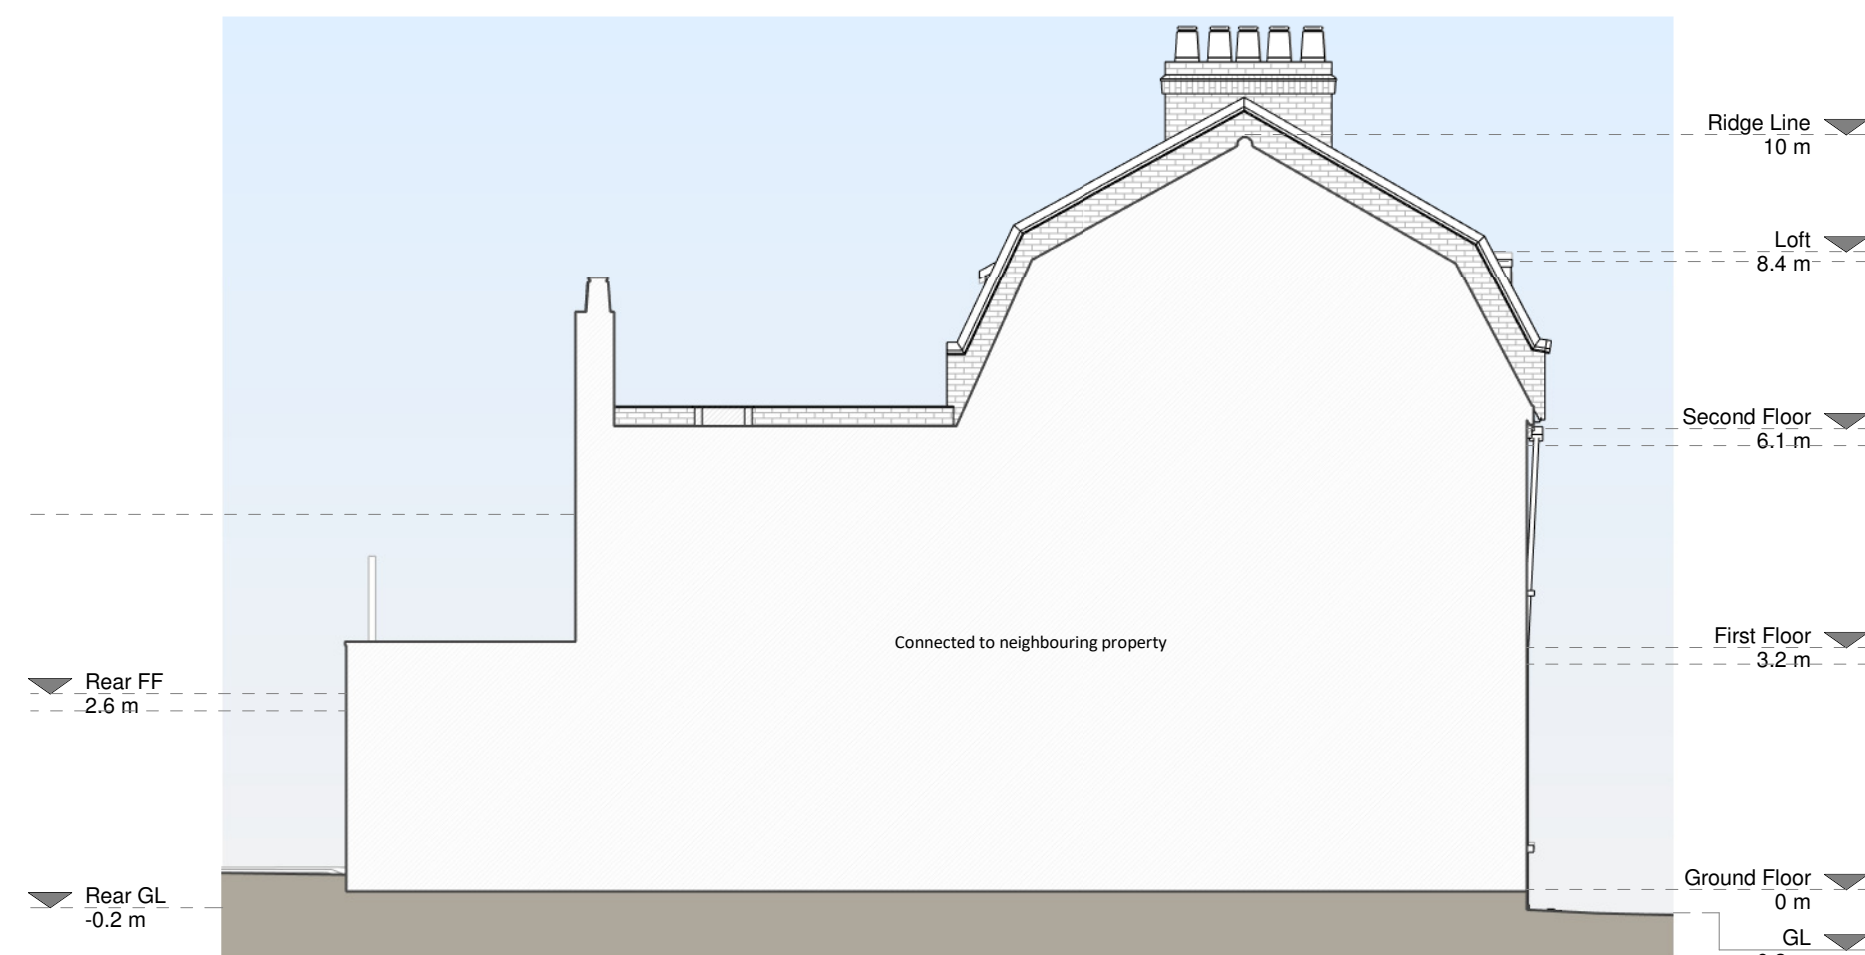

Left Side Elevation

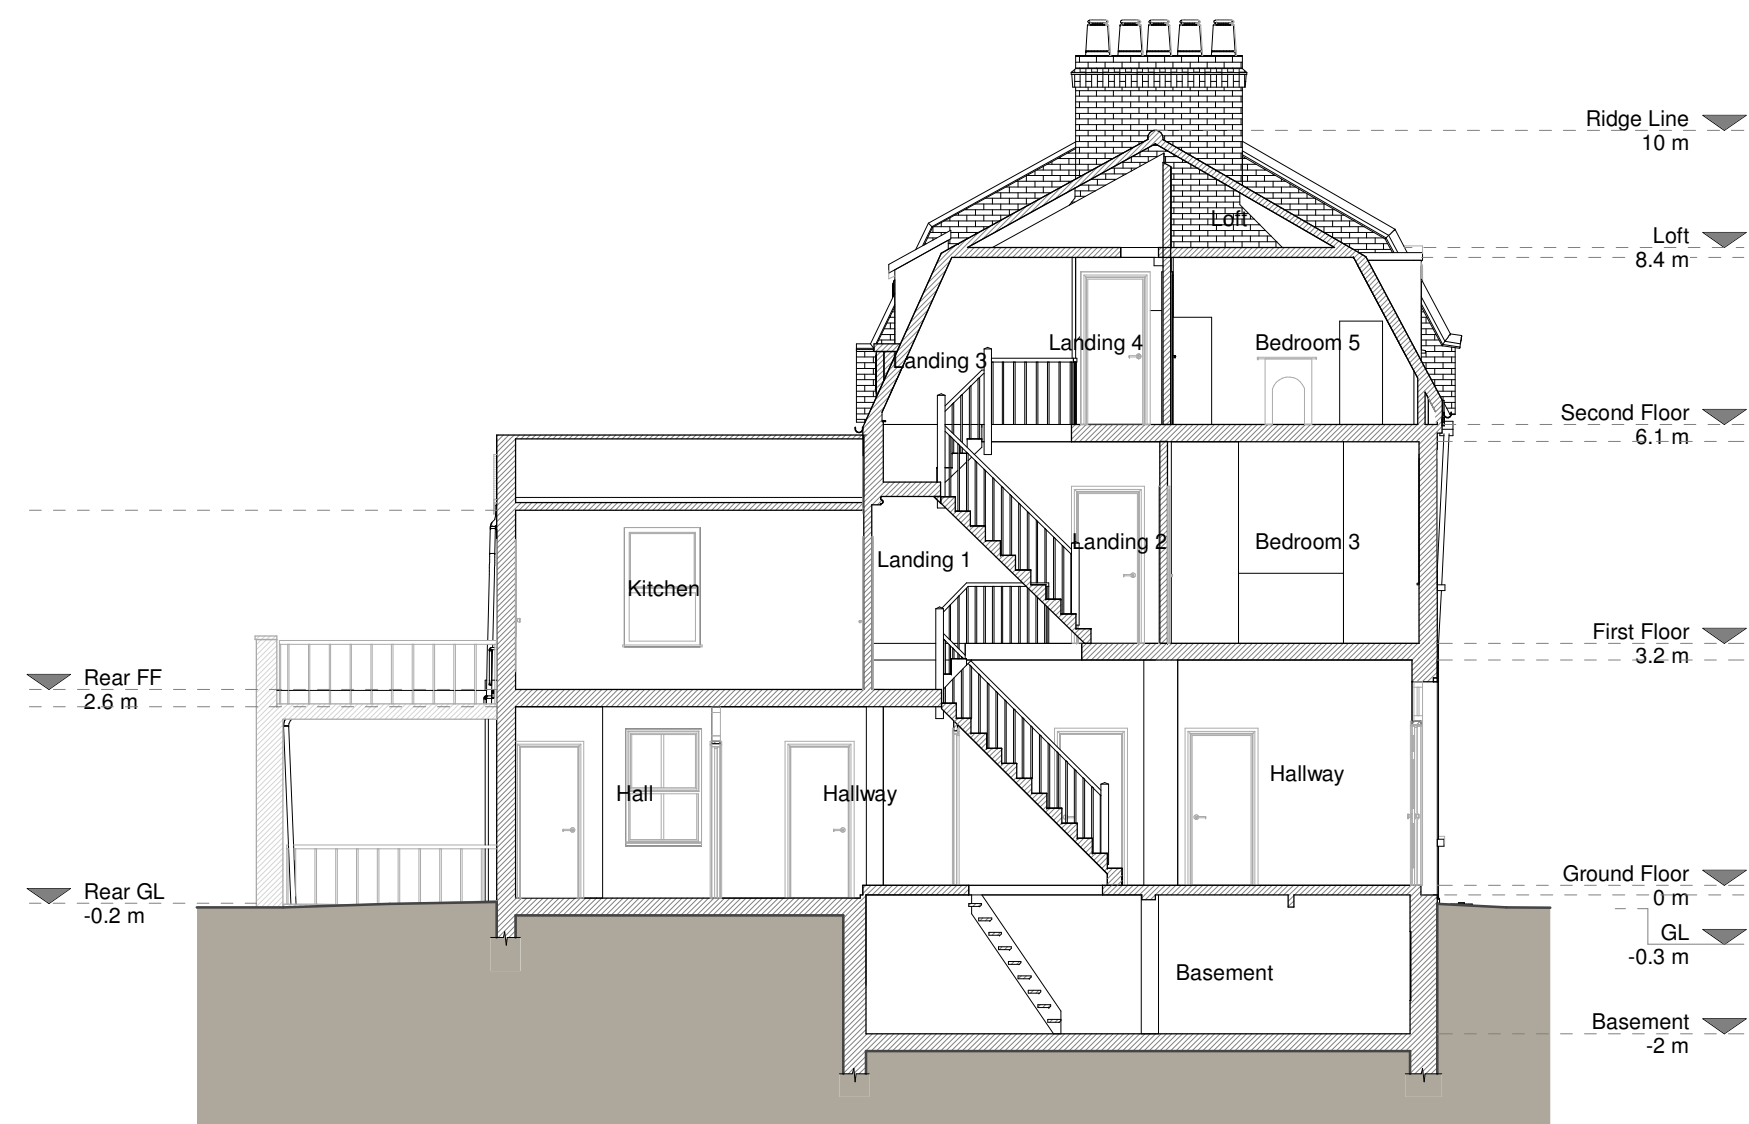


Section A - A



Rear Elevation



Right Side Elevation

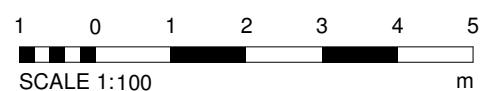

Copyright in the design and the drawings is the property of RESI. Reproduction in whole or in part is prohibited without written permission of RESI. The drawings must be used in accordance with the terms of the RESI Terms and Conditions of Use.

RESI accepts no liability for any expenses, loss or damage of whatsoever nature and however arising from any variation which has not been referred to them and their approval is required.

Drawn to actual scale. For planning purposes only. All dimensions to be cross checked on site prior to construction and completion of works. Any discrepancies to be reported to RESI immediately.

NOTES

MATERIALS:

Existing Materials:

Brickwork / Walls - London stock brick, render wall

Pitched roof - clay tiles

Windows - white painted timber windows

Doors - black timber, white timber

RWP's / Gutter's / Fascia's - black upvc pipes



Revision

Rev	Notes	Date
-----	-------	------

A	Planning Issue	16/06/2022
---	----------------	------------



CONTACT
www.resi.co.uk
hello@resi.co.uk

KEY

Existing walls	Boundary line
Existing furniture	Level line
	1.5m head height
	2.8m head height

JOB TITLE

Proposed Ground Side Infill, Ground & First Floor Internal Alterations, and All Associated Works at 72 Senrab Street, E1 0QF

STATUS

Planning

DRAWING TITLE

Existing Drawings

CLIENT

Shahira Kamal


SCALE
1 : 100 at A1

DRAWN
AR


CHECKED
LQ

DATE
August 2022


DRAWING NO. 8122734 - 1000 A

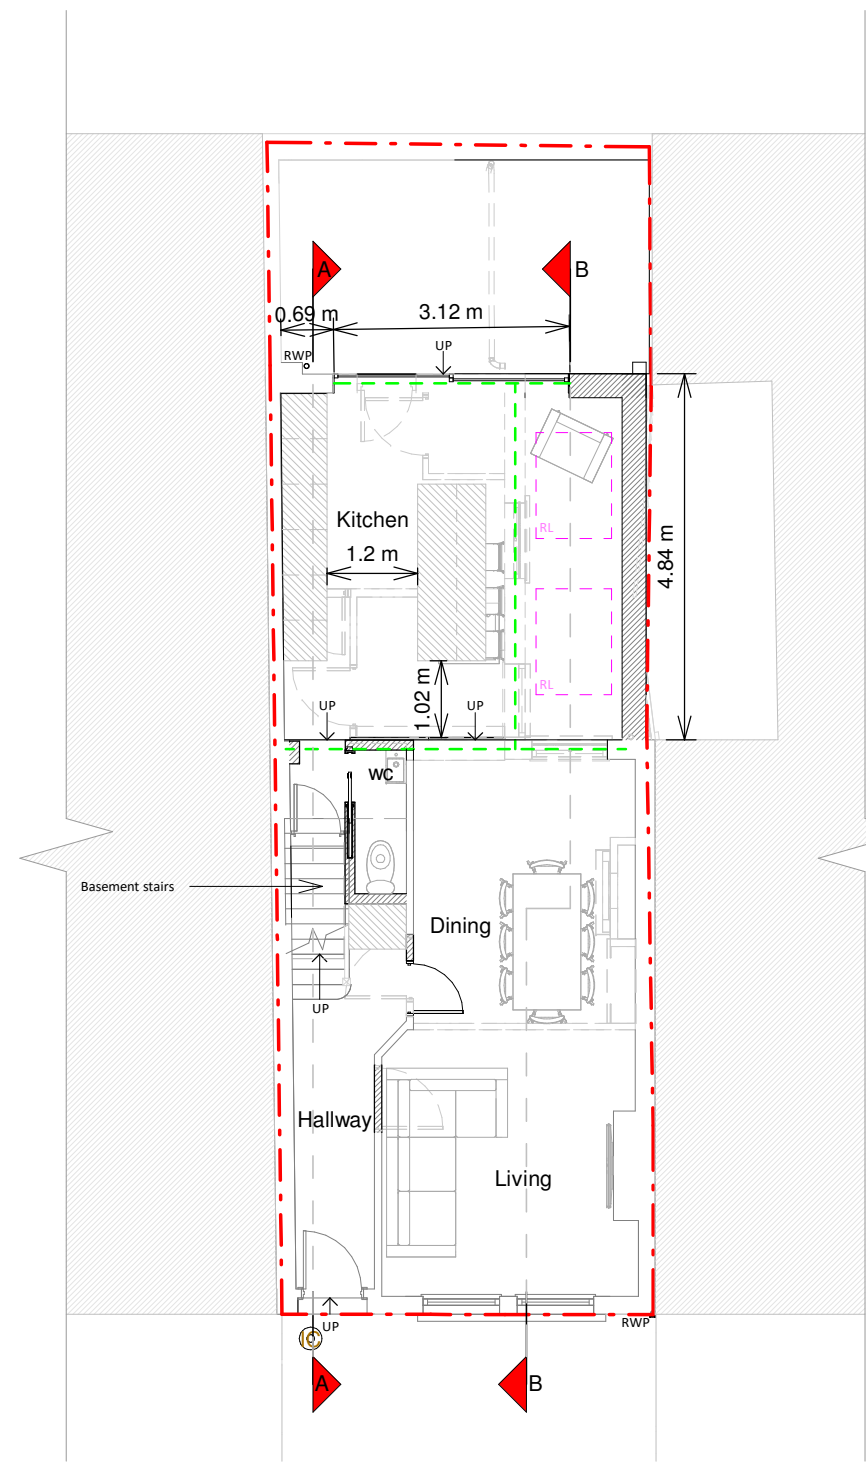


Ground Floor Plan

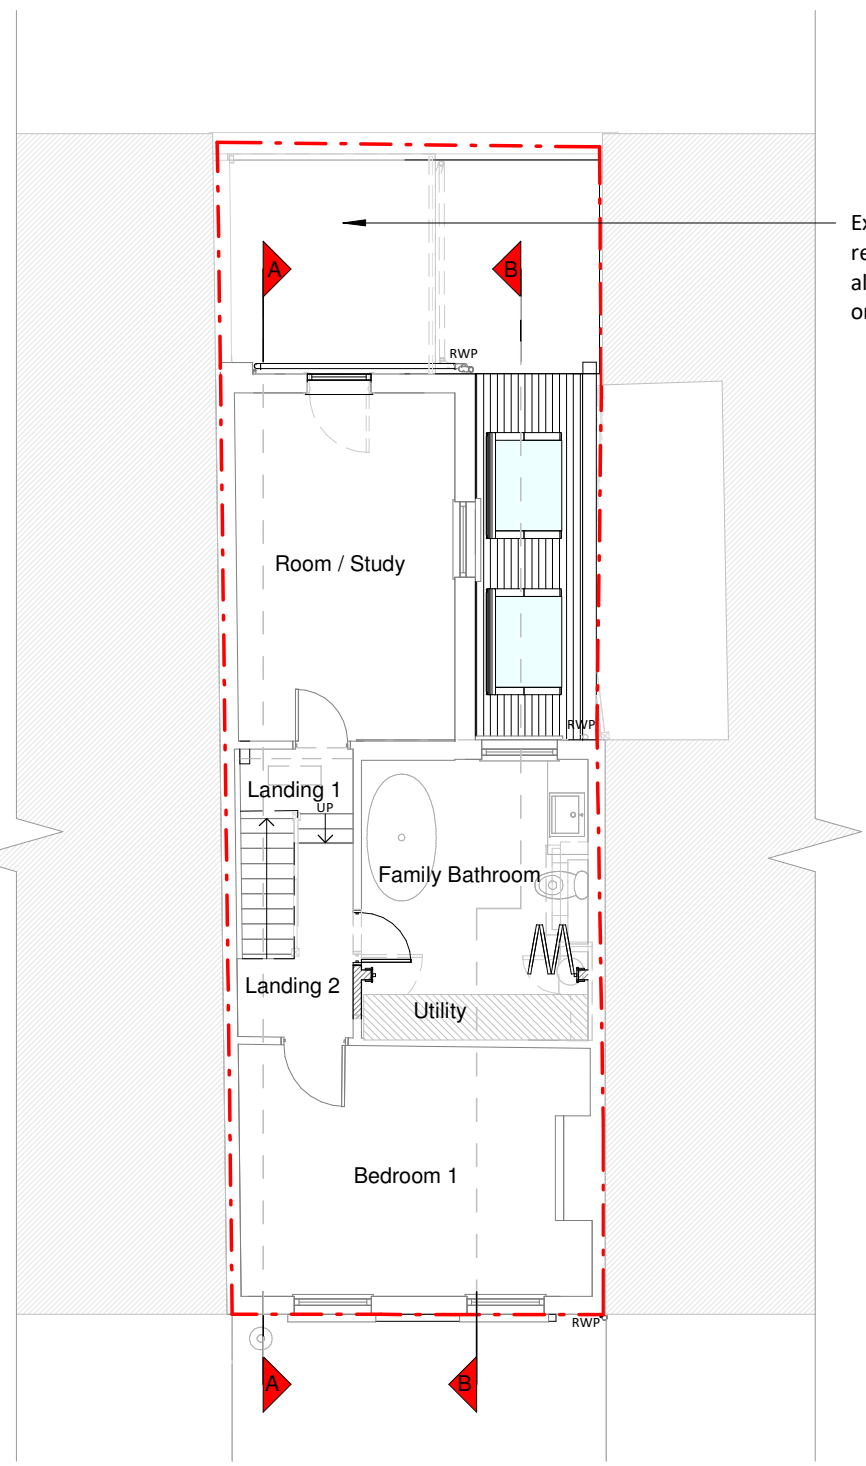

First Floor Plan

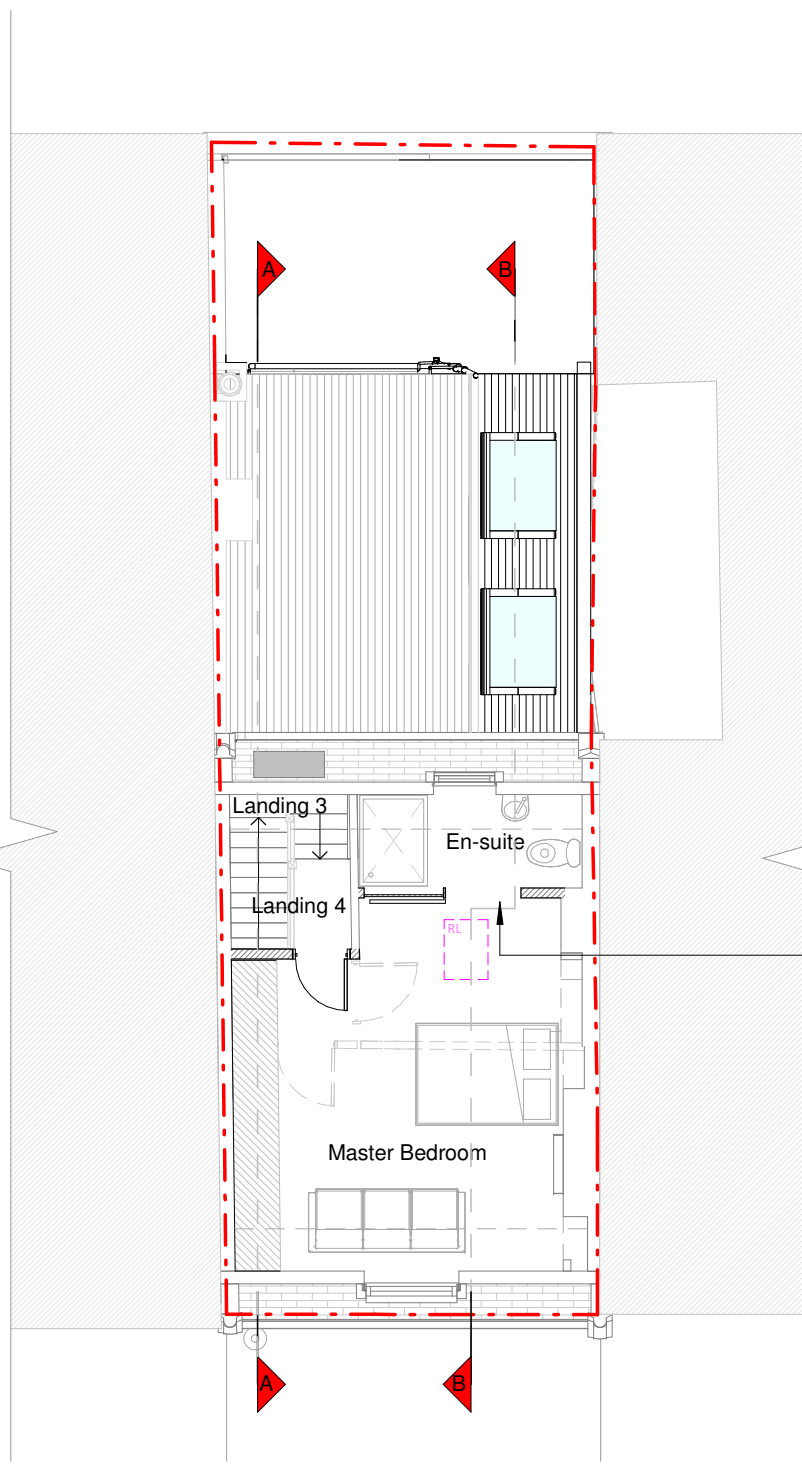


Second Floor

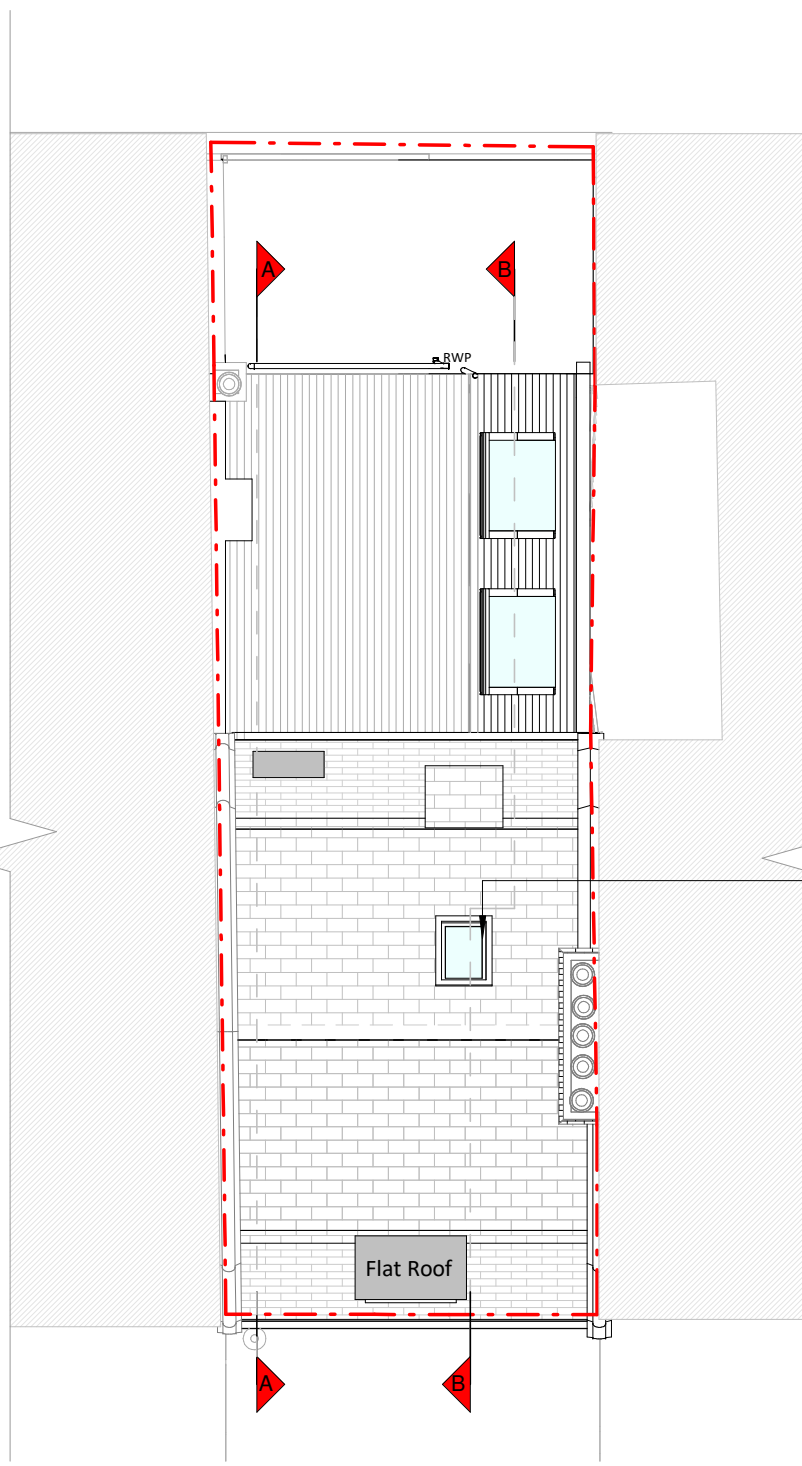


Roof Plan




Front Elevation

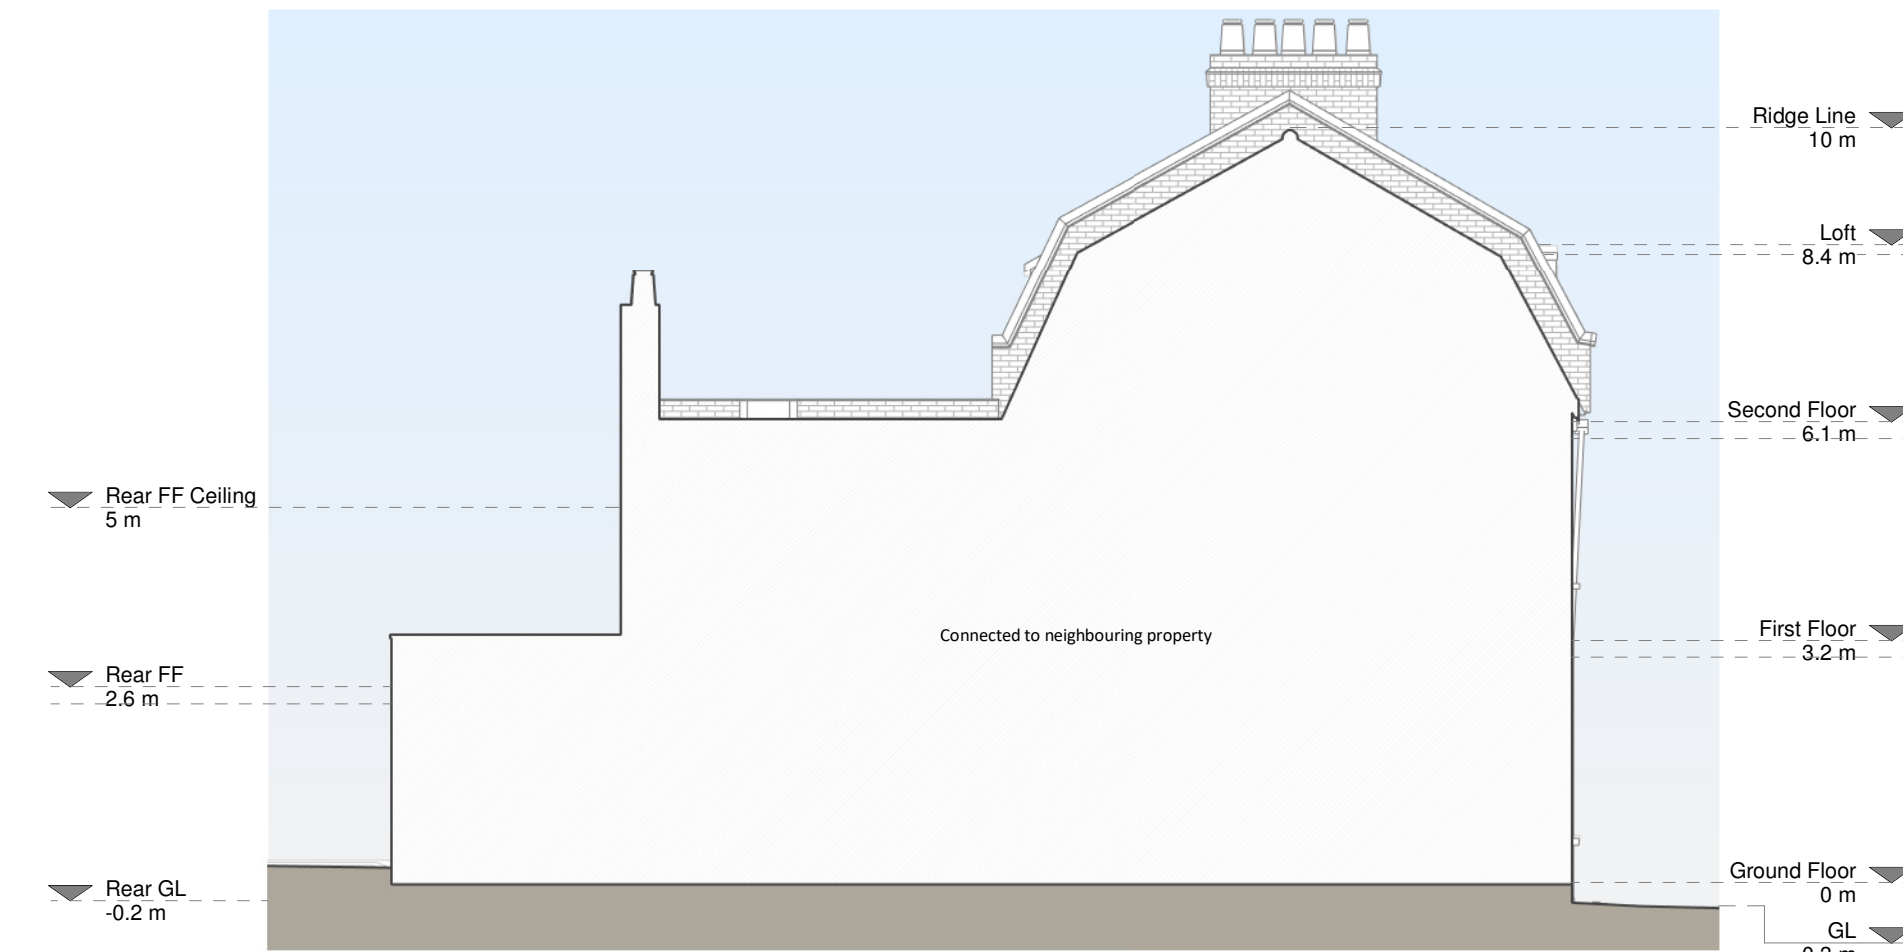


Left Side Elevation

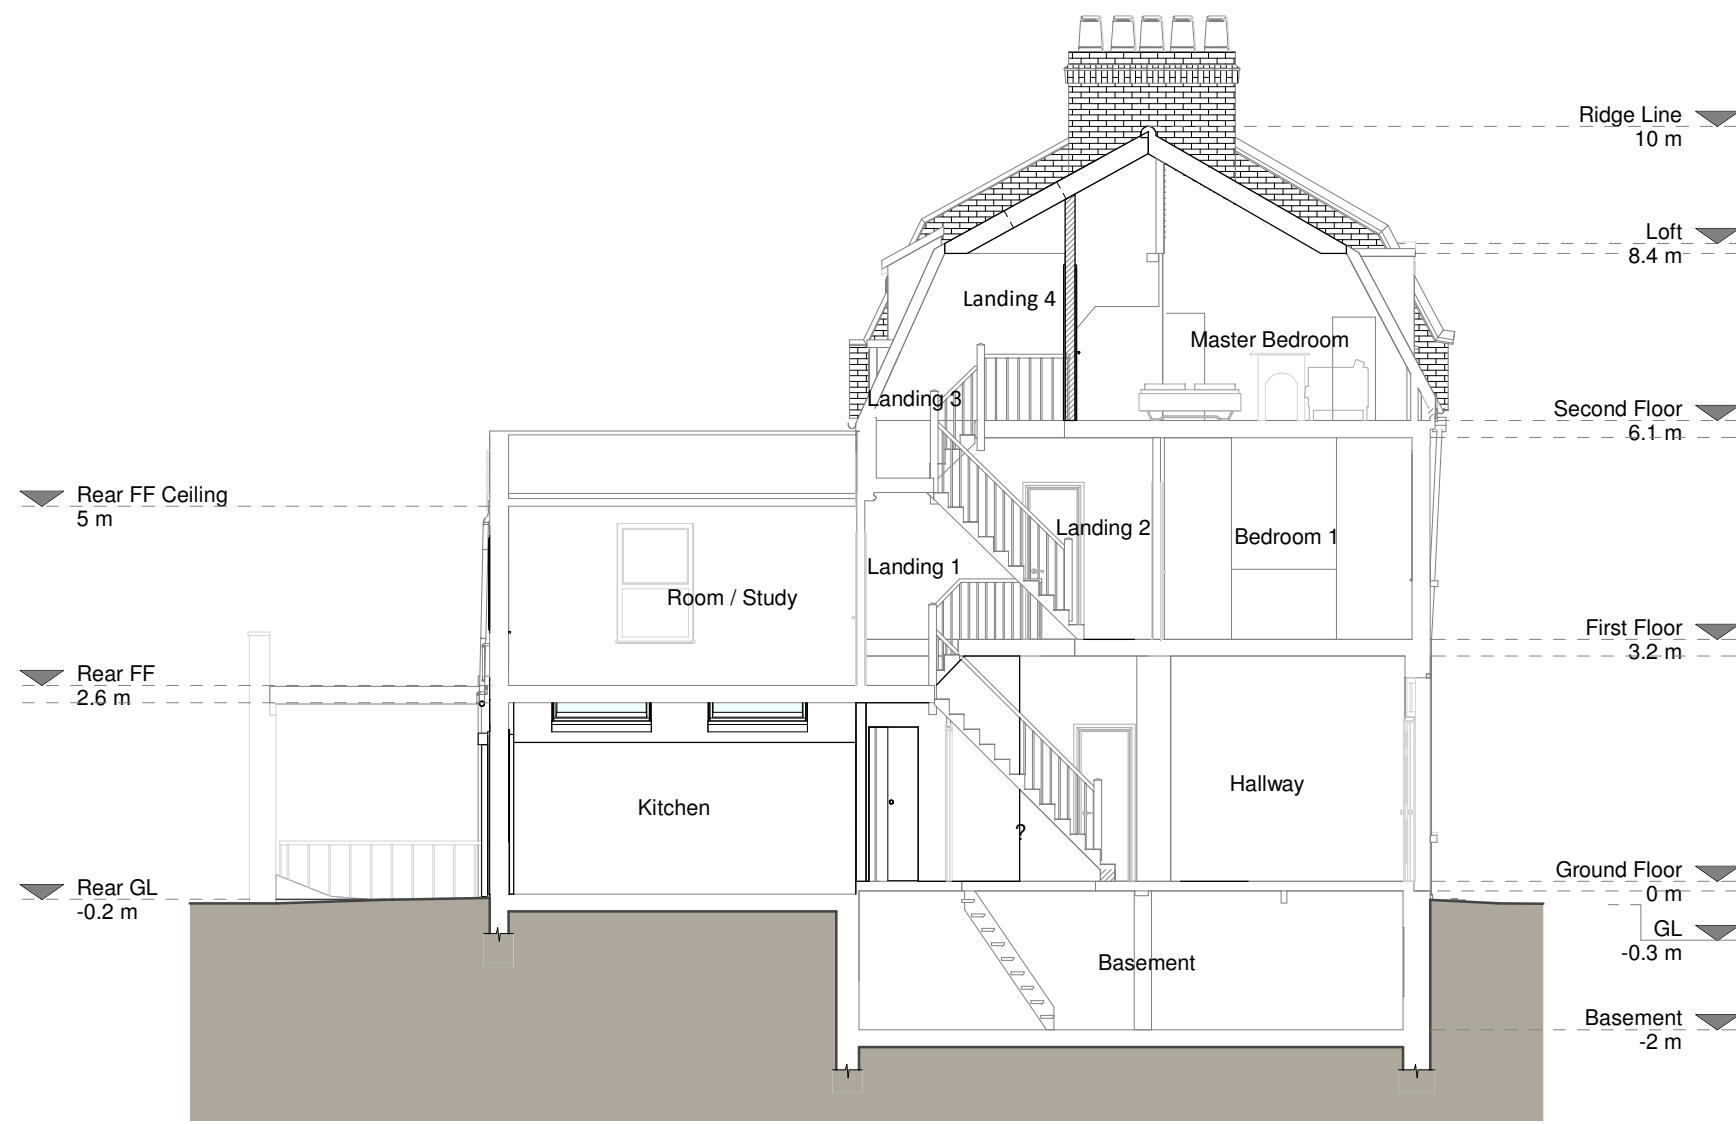


Section A - A

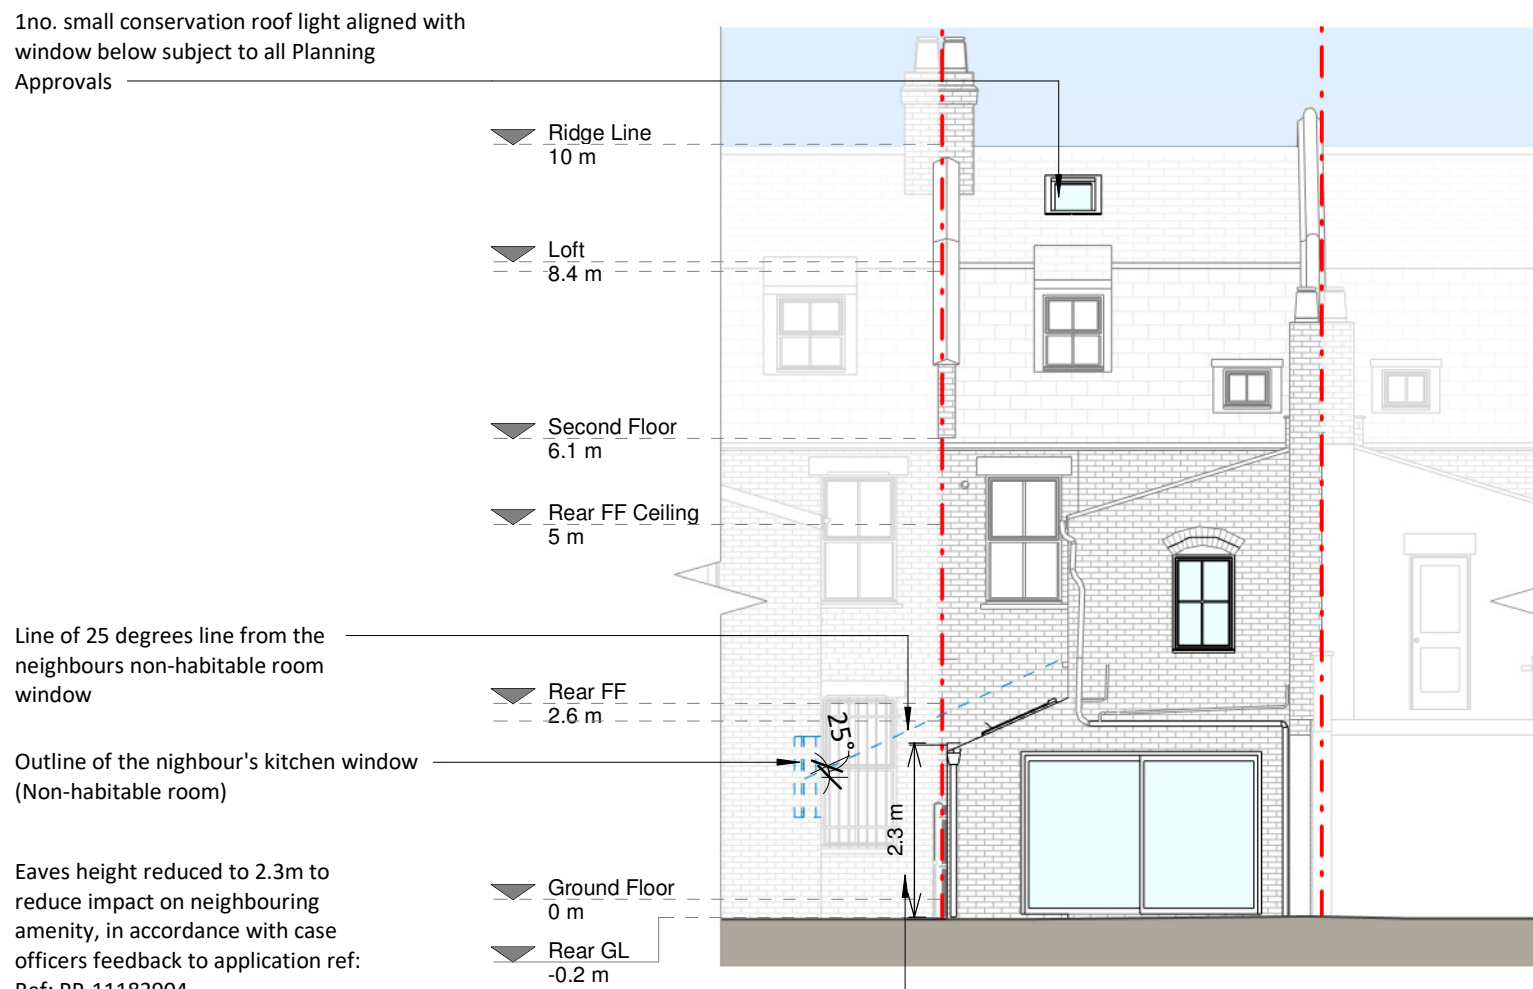


Rear Elevation

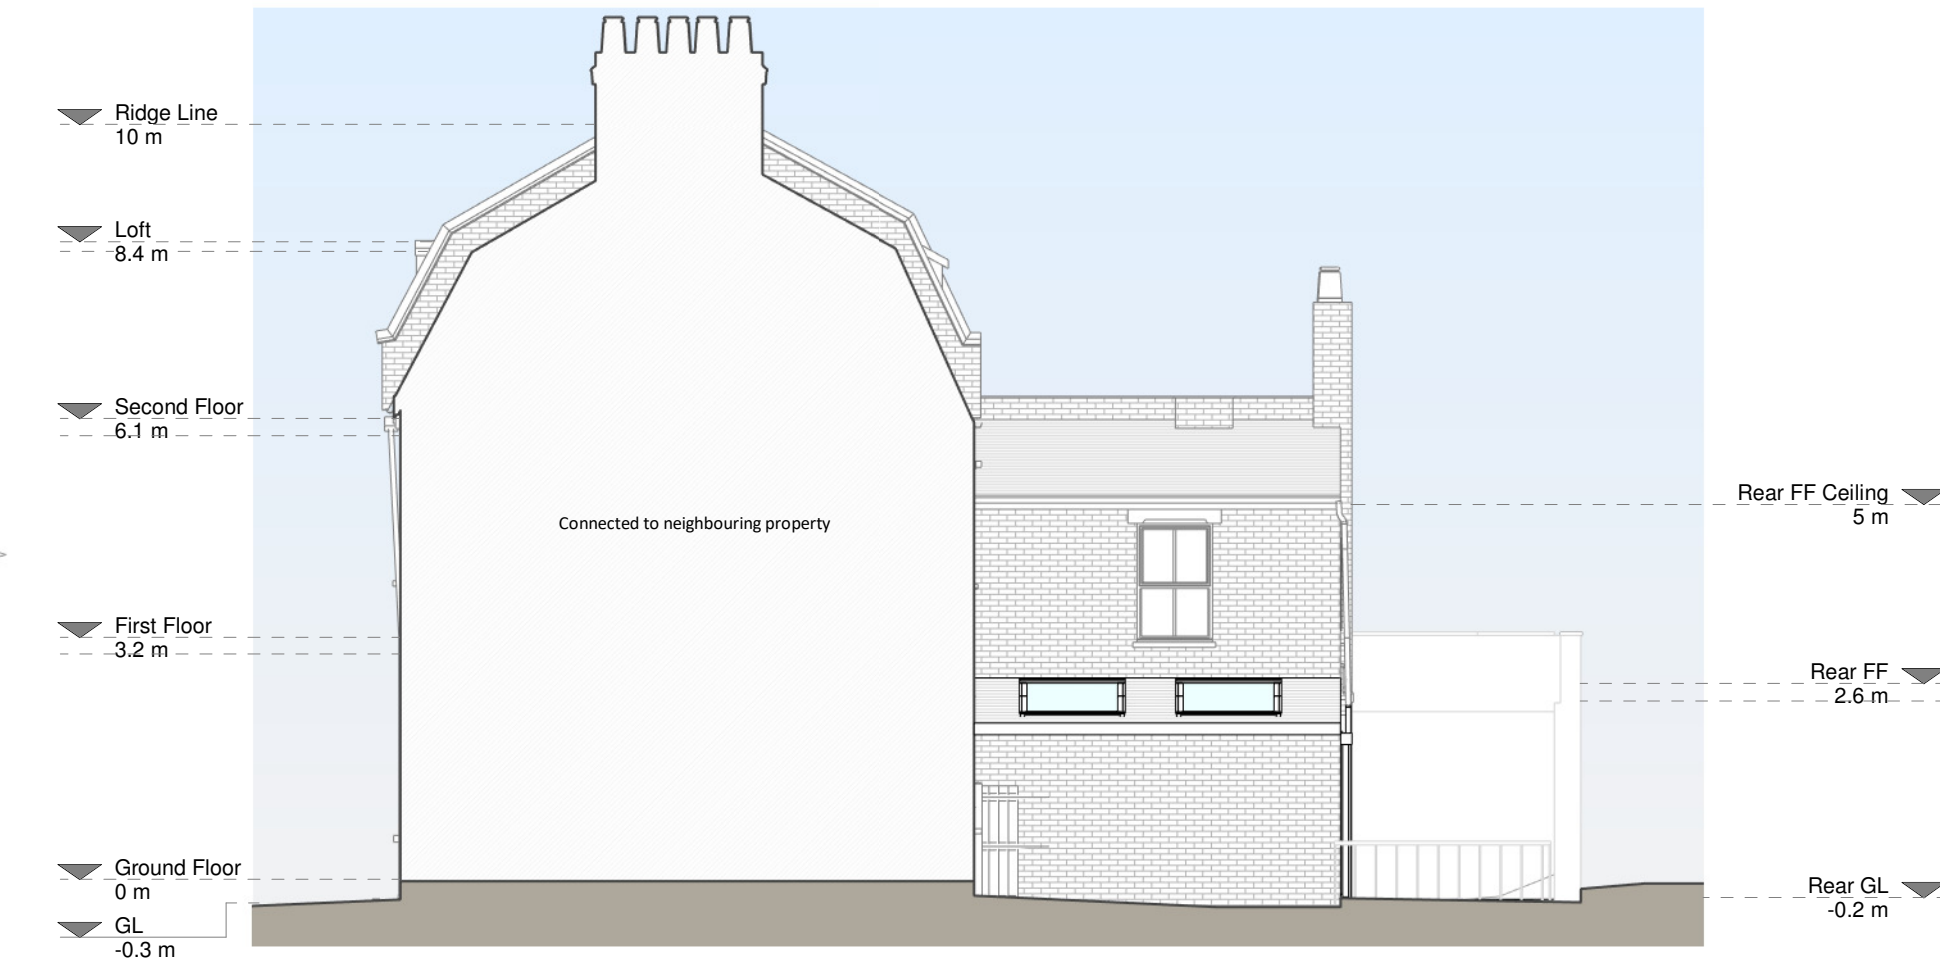

Right Side Elevation

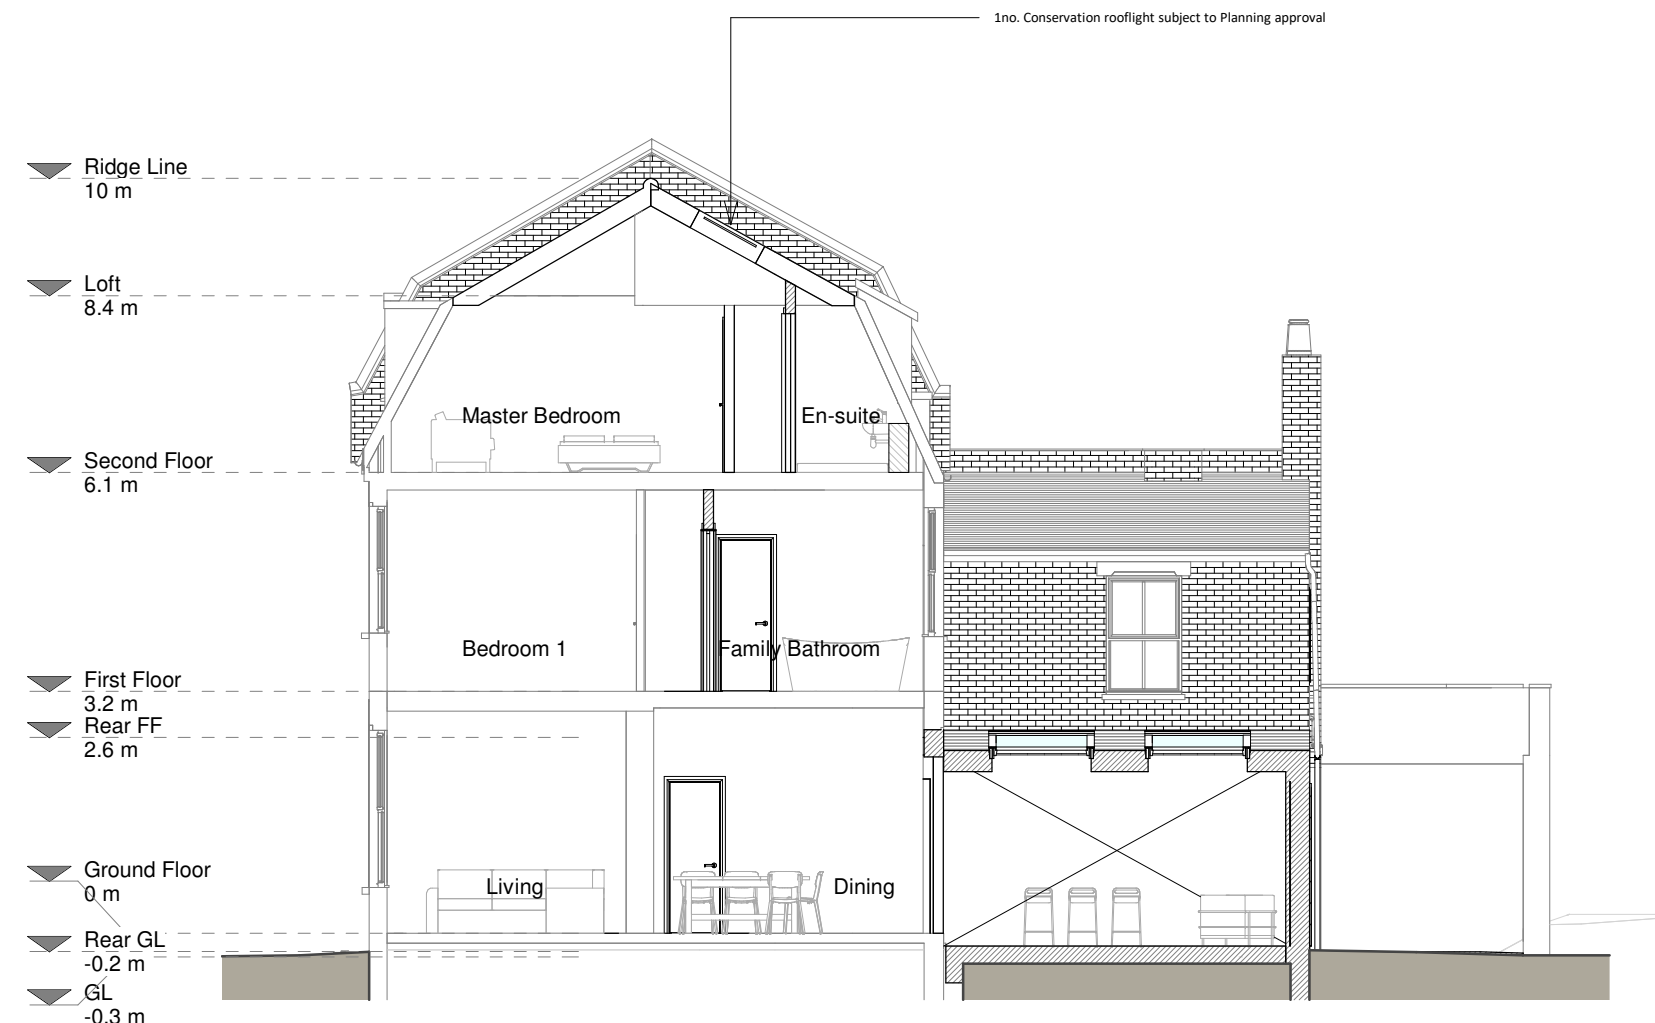

Section B - B

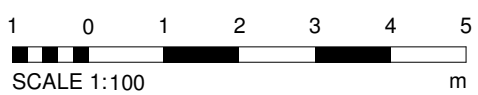

Copyright in the design and the drawings is the property of RESI. Reproduction in whole or in part is forbidden without written permission of RESI. The drawings must be used in accordance with the terms of the contract and the drawings.

RESI accepts no liability for any expenses, loss or damage of whatsoever nature and however arising from any variation which has not been referred to them and their approval is required.

Drawn to actual scale. For planning purposes only. All dimensions to be cross checked on site prior to construction and completion of works. Any discrepancies to be reported to RESI immediately.

NOTES

MATERIALS:

Proposed Materials:

Brickwork / Walls - London stock brick to match the existing

Pitched roof - Slate/Tiles

Windows - White painted timber windows to match + aluminium rooflights

Doors - FPC Aluminium framed sliding door

RWPs / Gutters / Fascia's - black aluminium hopper and pipe to match the existing