




GROUND FLOOR PLAN

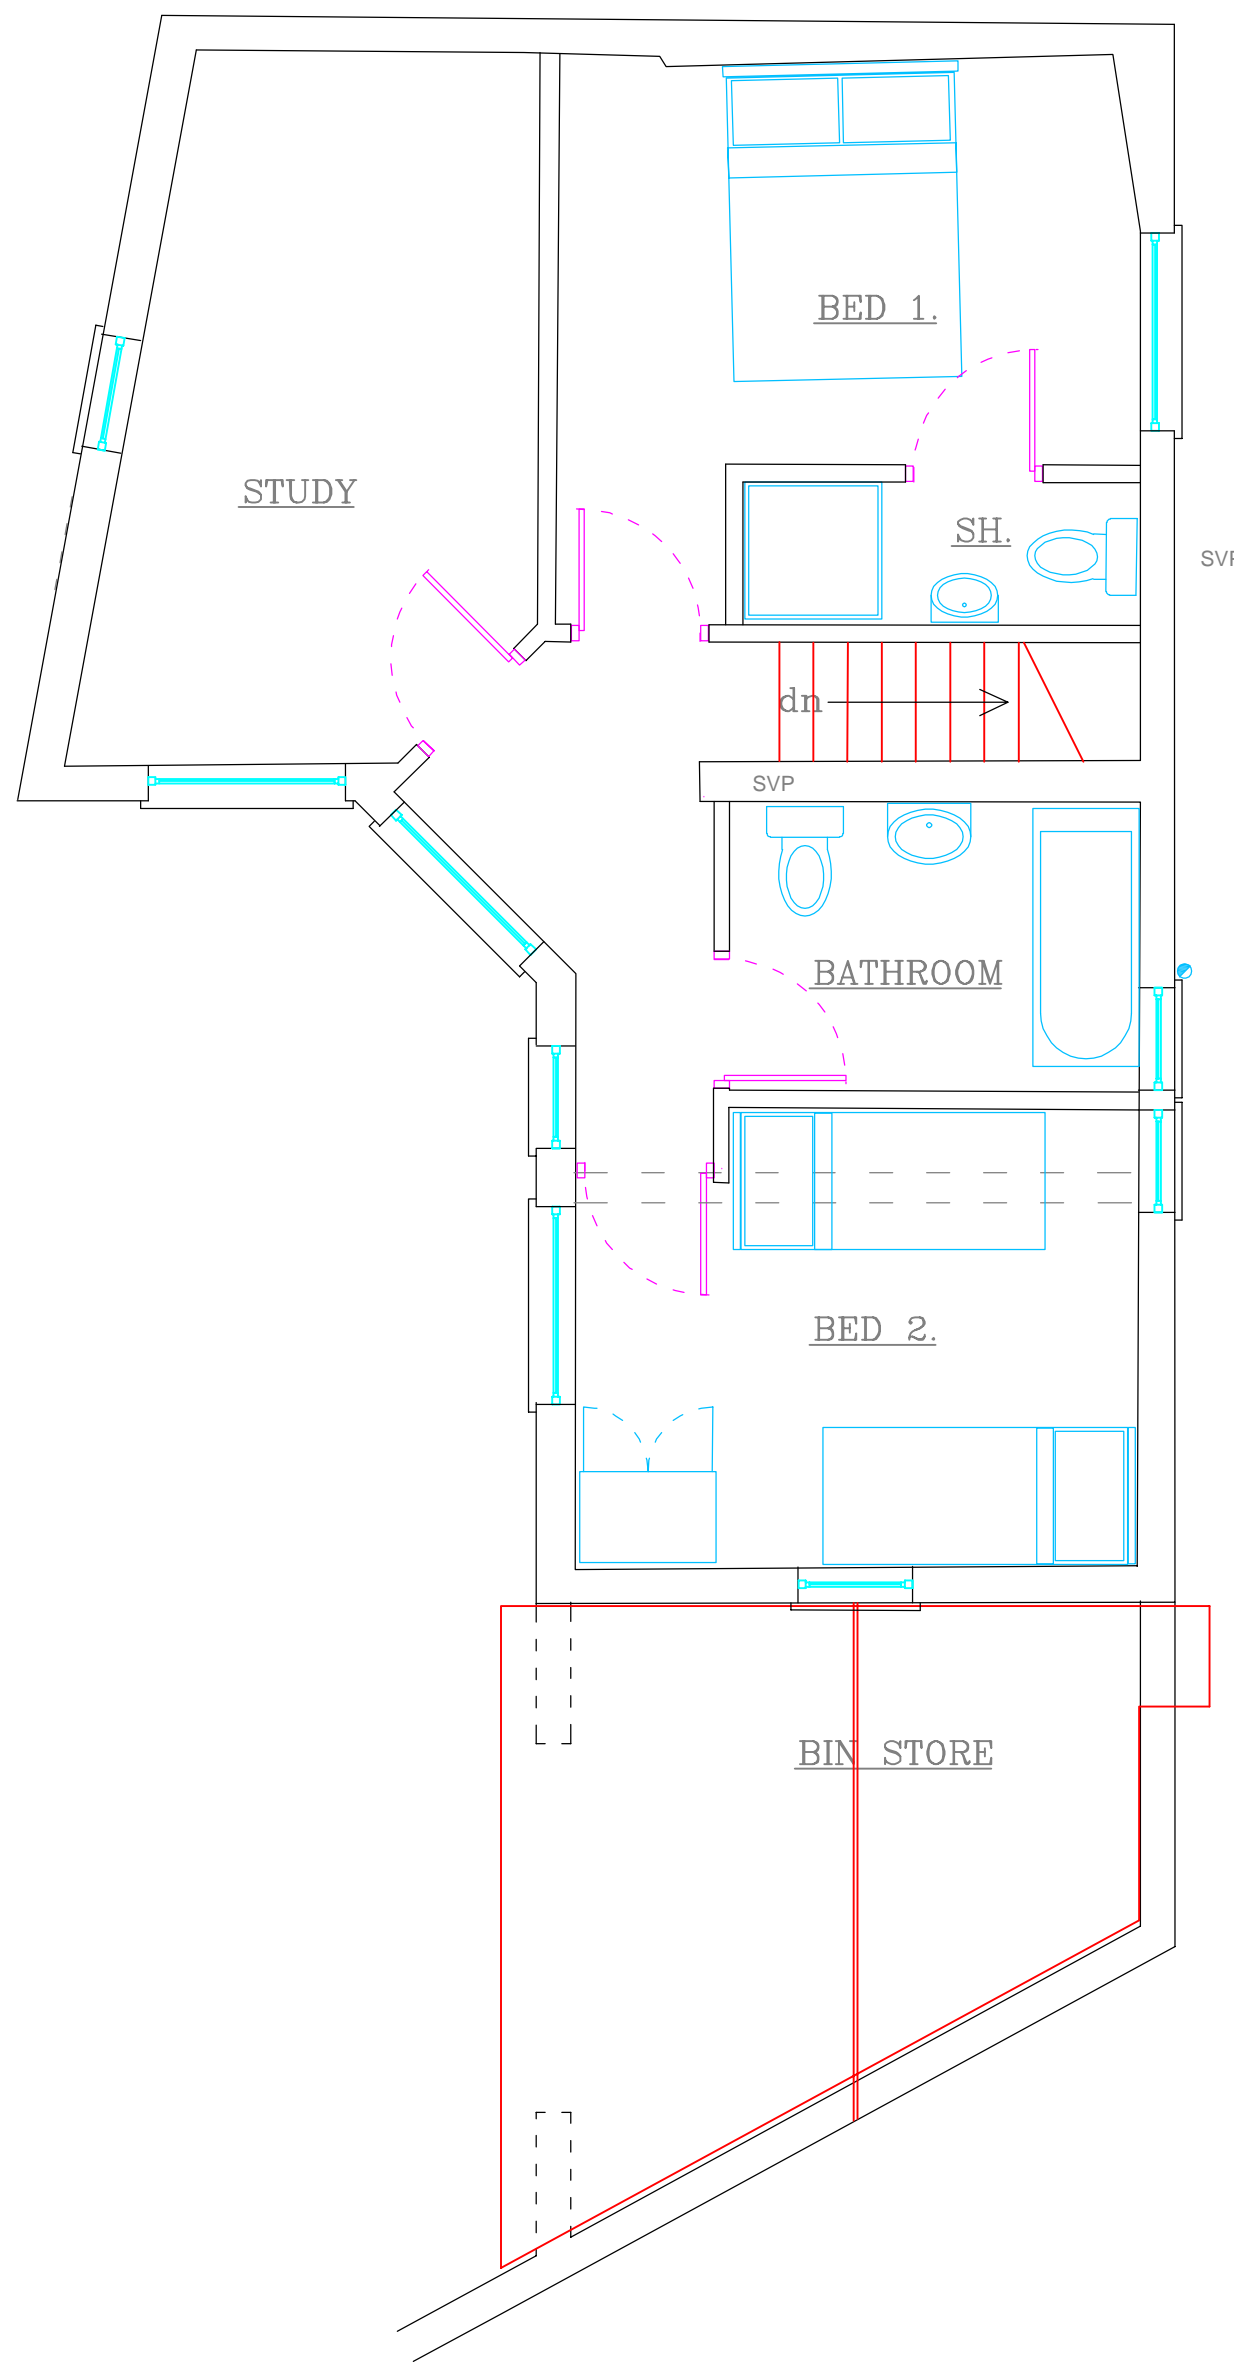

FIRST FLOOR PLAN

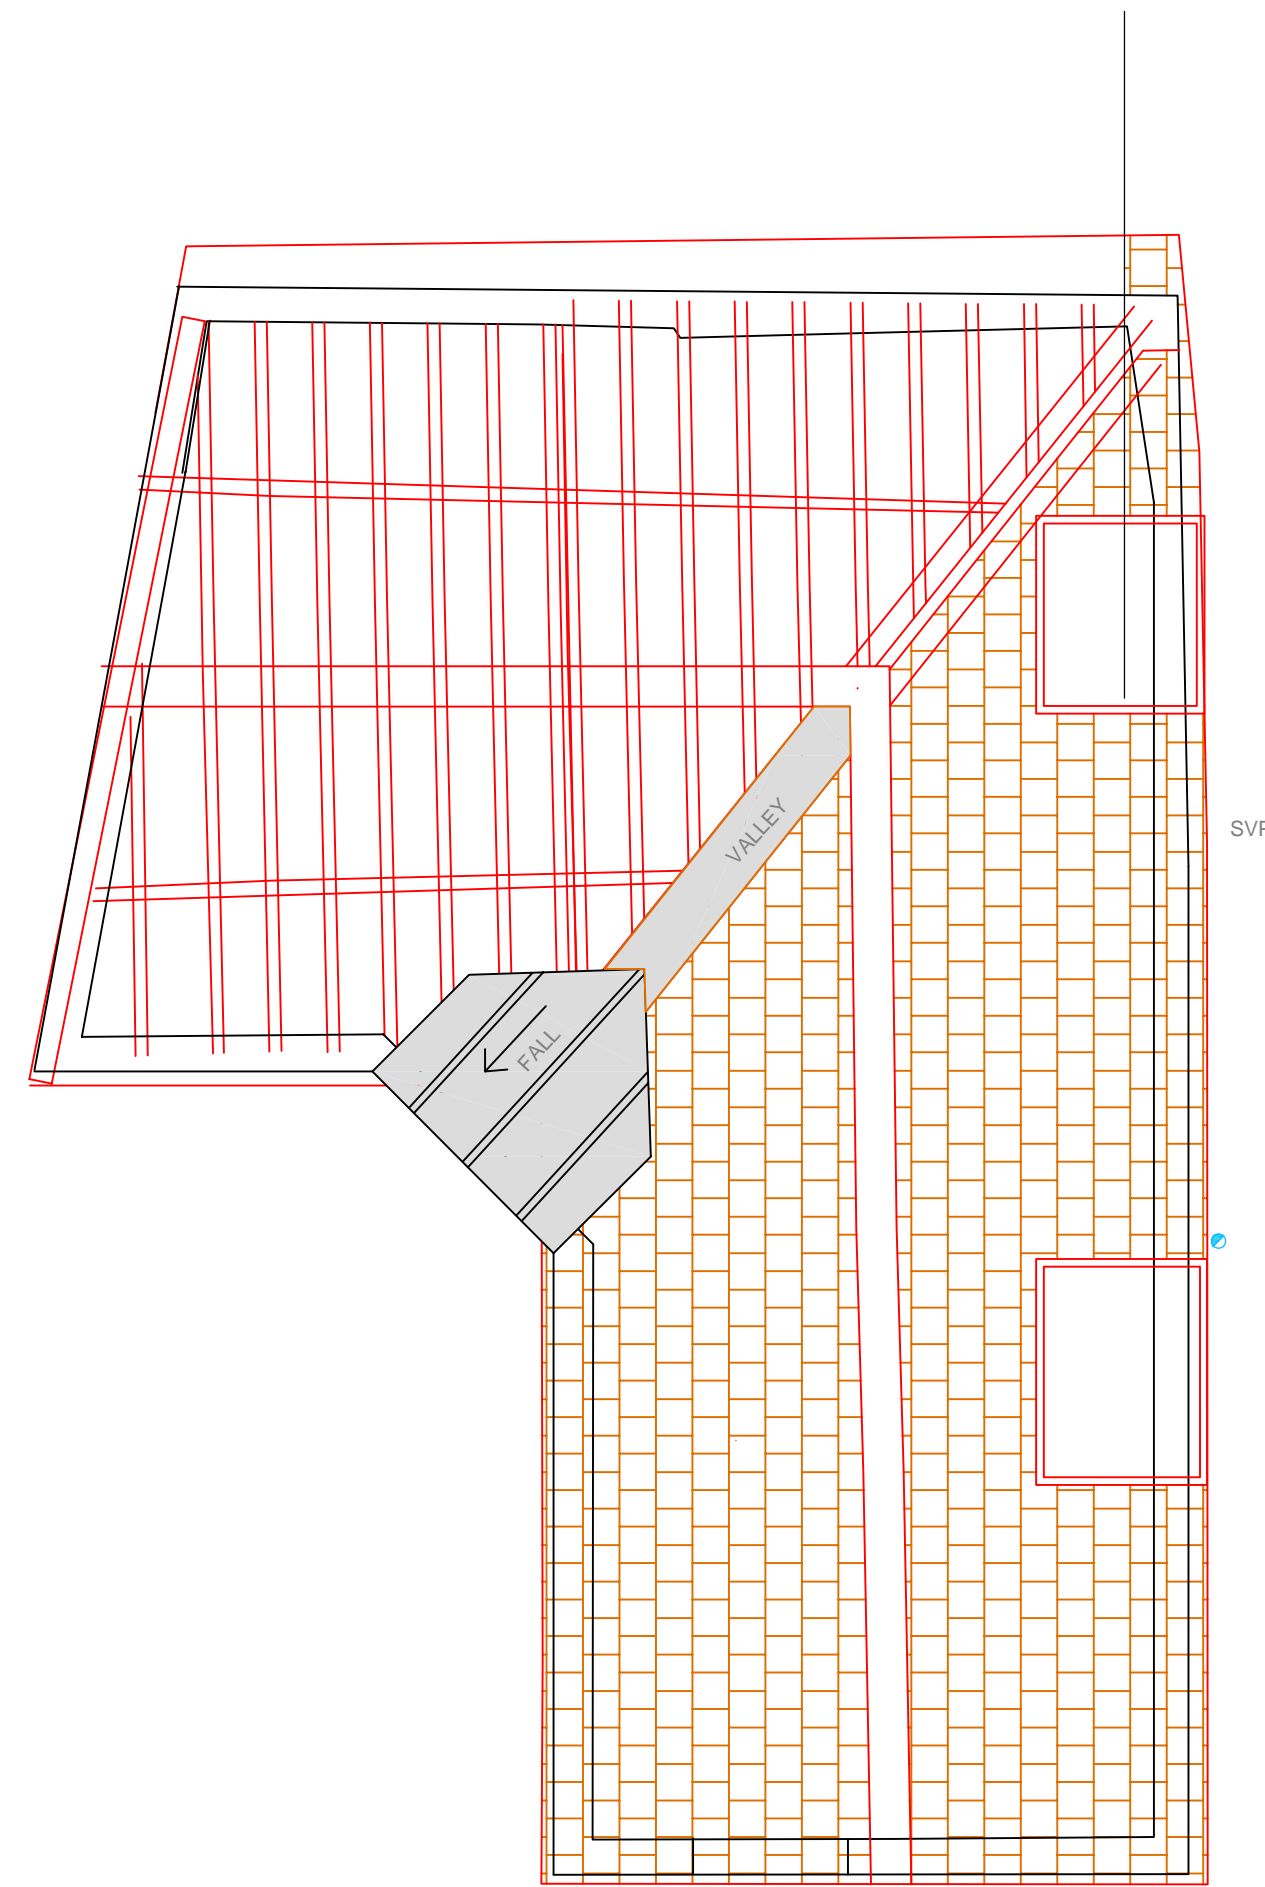

ROOF PLAN

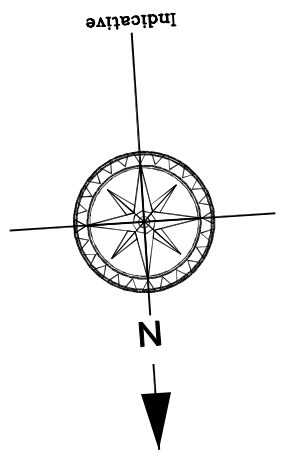

NOTES

"THESE PROPOSALS ARE IN LINE WITH  
APPROVED PLANNING DRAWING No. RO-RBY:11C"

C	17.06.21	DORMER ROOF MODIFIED TO FLAT ROOF.
B	05.06.21	LOUNGE FRENCH DOOR RELOCATED, BED 2 GABLE WINDOW RELOCATED, BED1/STUDY STORES DELETED.
A	04.05.21	DORMER ROOF ADDED

Rev	Date	Details
<b>Client</b>		
Mr. S. DAVENPORT 40 REDBRIDGE LANE WEST WANSTEAD LONDON E11 2JU		

<b>Project</b>		
26 BRIDGE STREET BUNGAY SUFFOLK NR35 1HD		

<b>Description</b>		
PROPOSED BARN FLOOR PLANS		

<b>Drq No</b>	<b>Rev</b>
P2620/14	C

<b>Scale</b>	<b>Drawn</b>	<b>Date</b>
1-50 @ A1	A.T.D.	DECEMBER 2020