
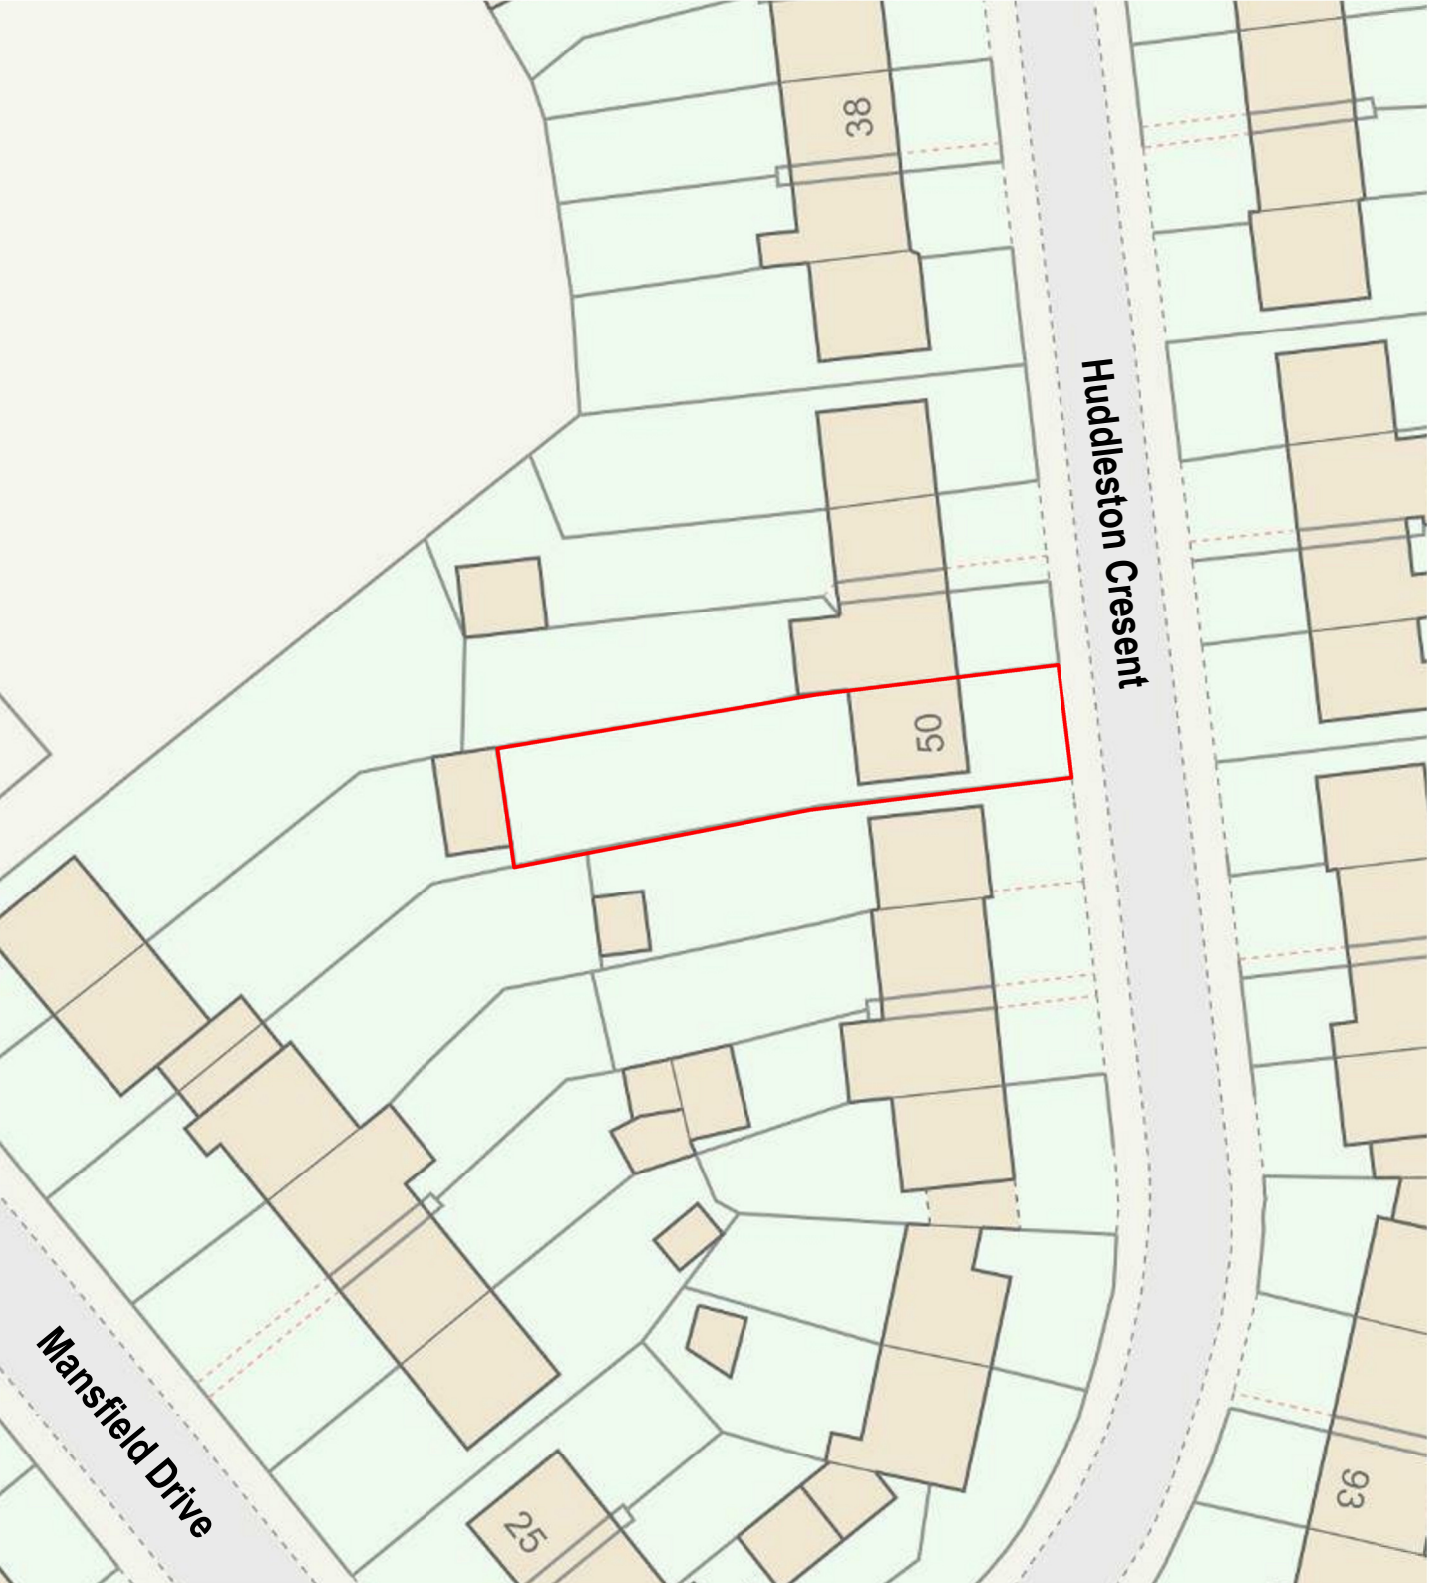


LOCATION PLAN

1 : 1250 @A3

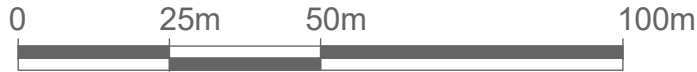

BLOCK PLAN

1 : 500 @A3



	AREA
TOTAL SITE AREA	285 M²
EXISTING RESIDENTIAL	75.5 M²
EXISTING NON-RESIDENTIAL	N/A
RESIDENTIAL AREA LOST BY CHANGE OF USE OR DEMOLITION	N/A
NON-RESIDENTIAL AREA LOST BY CHANGE OF USE OR DEMOLITION	N/A
PROPOSED RESIDENTIAL	106.5 M²
PROPOSED NON-RESIDENTIAL	N/A
NET ADDITIONAL AREA	31 M²

Written dimensions to be taken in preferences to scaled dimensions. The Contractor is responsible for checking all dimensions before work starts.

All work is to be carried out to the requirements, and to the satisfaction of the Local Authority.
These drawings are for planning purposes only

Any discrepancies to be brought to the attention of 4D Planning Consultants immediately.

Description

Rev	Date	Description	by	chk

4D PLANNING™
Chartered Town Planners & Architectural Technicians

Architecture | Town Planning


T: 0203 1500 183 www.GetMePlanning.com

www.GetMePlanning.com

Client
Mrs Amalia-Sorana Dinca

Project
50 Huddleston Crescent,
Merstham, Redhill RH1 3JS

Title BLOCK AND LOCATION PLANS	
Date: 09.05.2023	Rev:
Scale: AS INDICATED	
Drawing No.4D-391 E 00	
Drawn by : MAX	

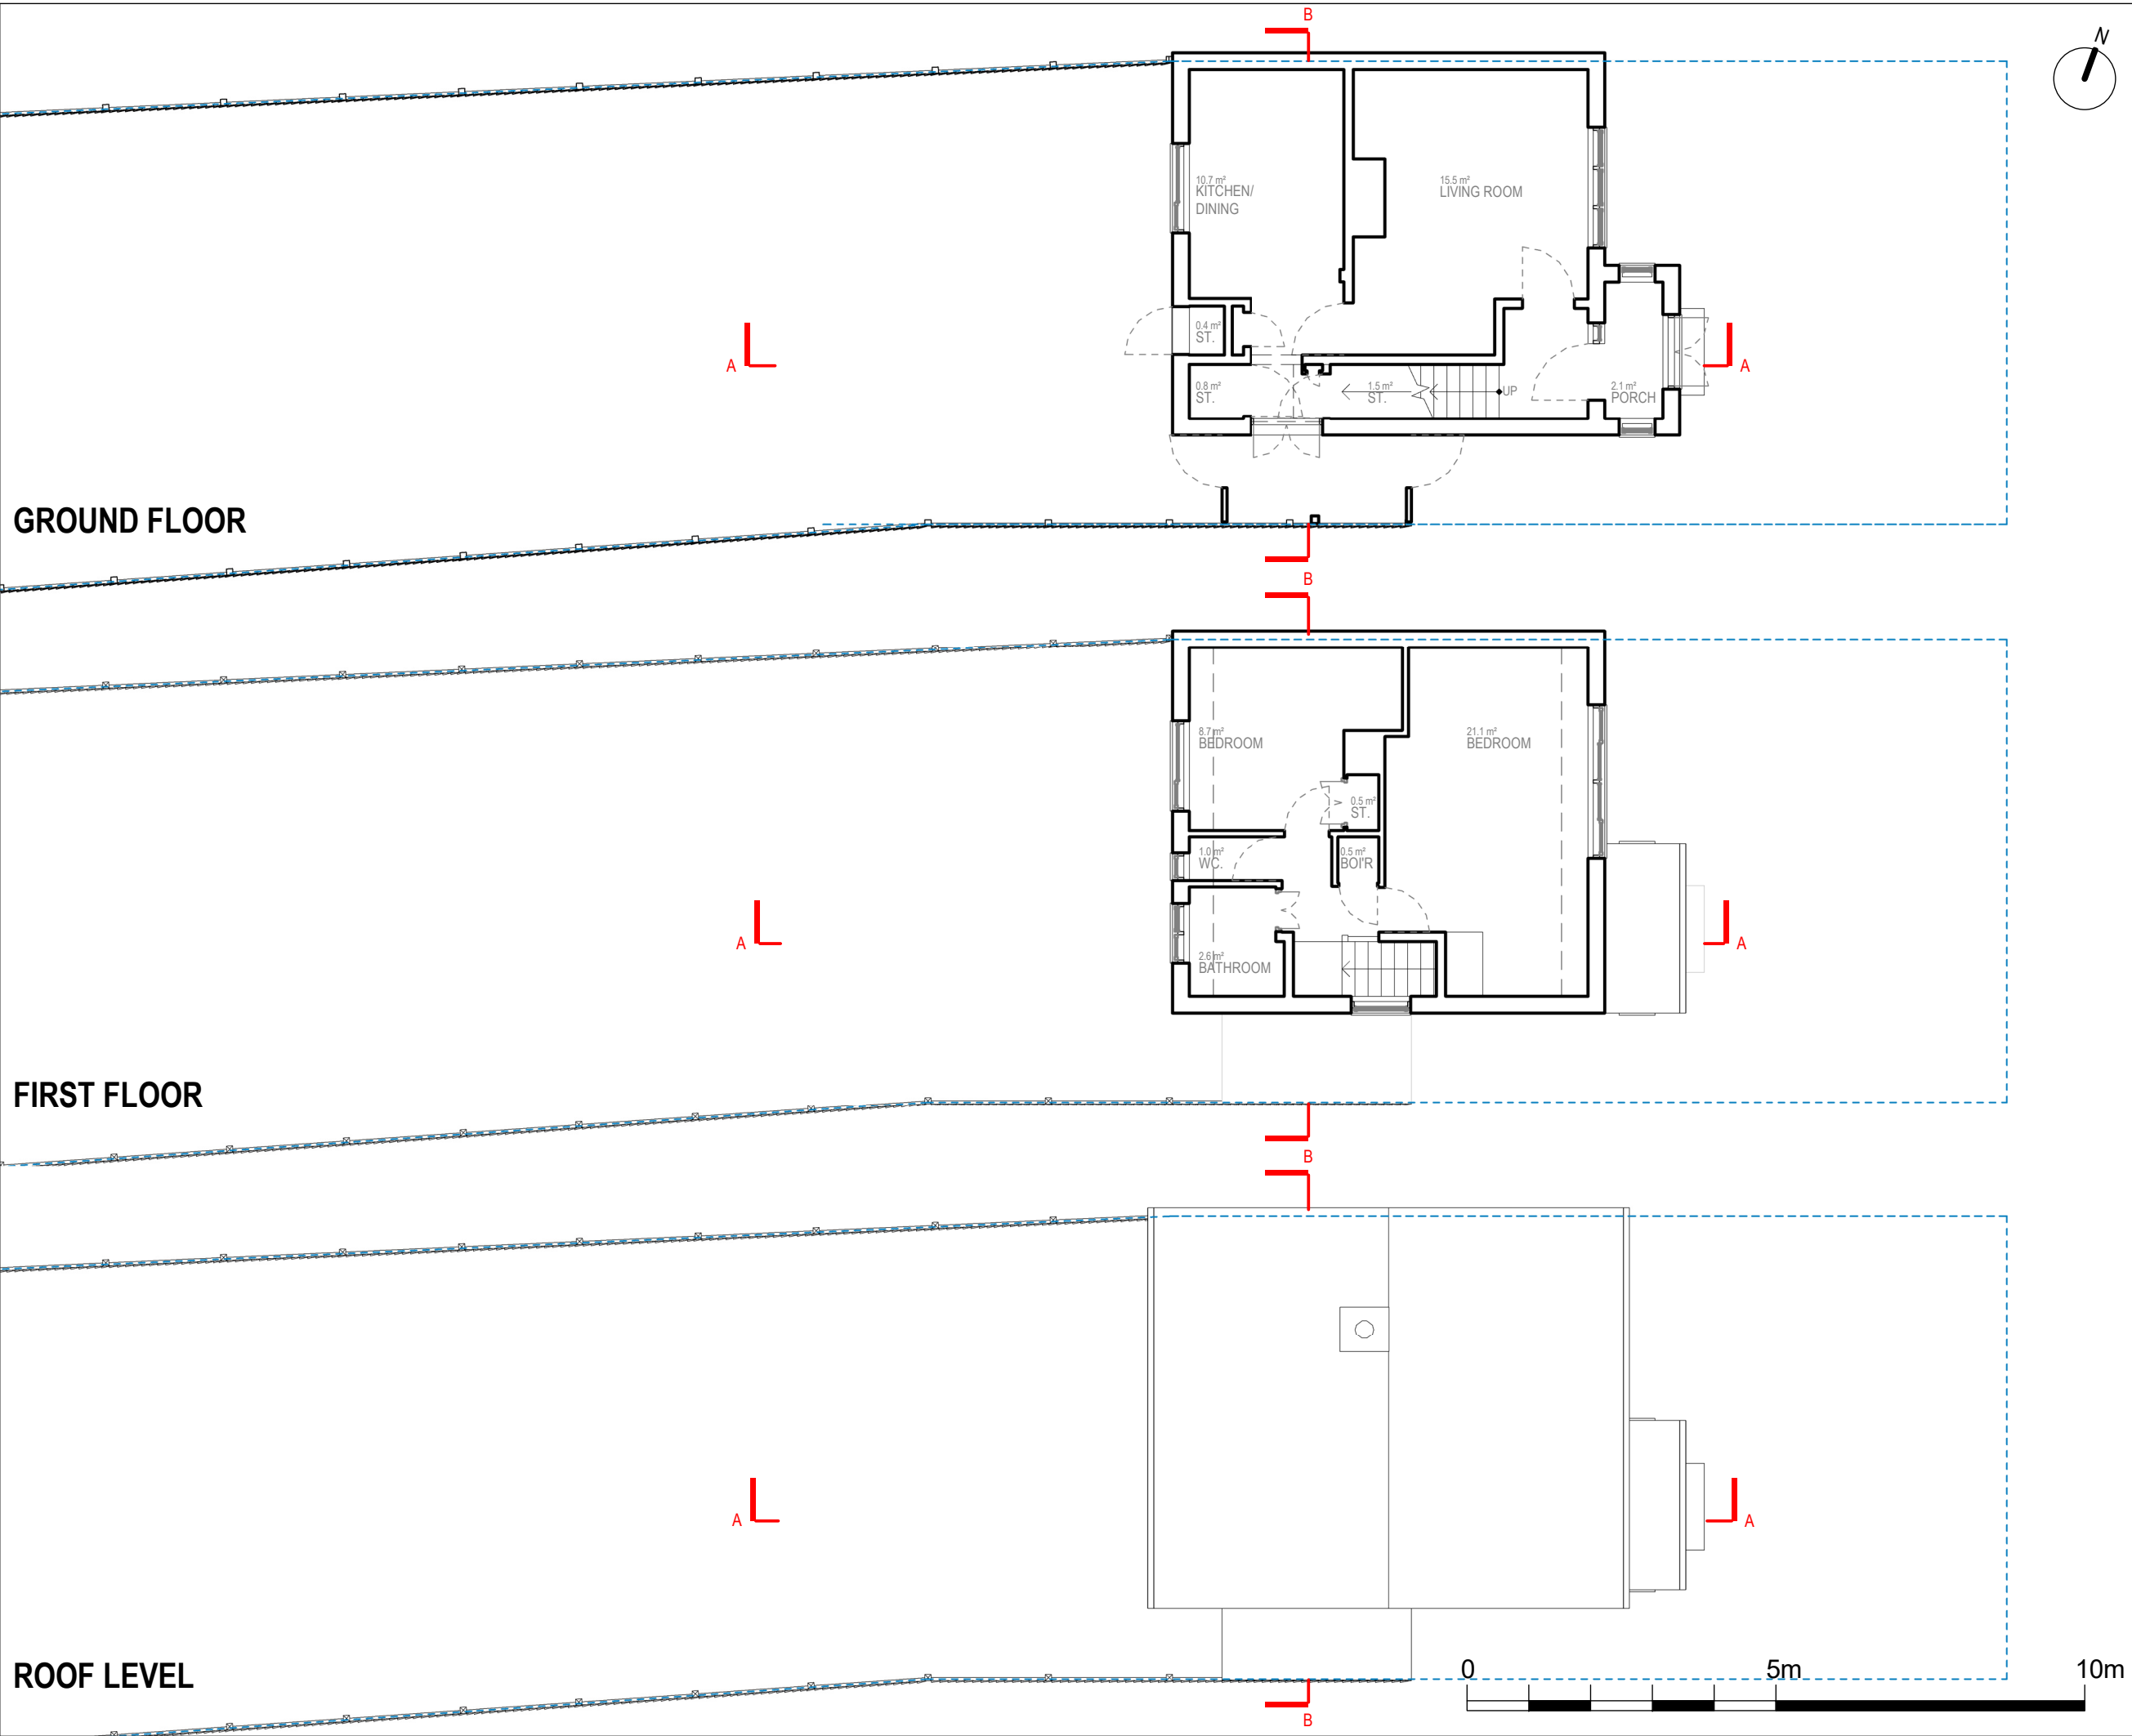

Written dimensions to be taken in preferences to scaled dimensions. The Contractor is responsible for checking all dimensions before work starts.

All work is to be carried out to the requirements, and to the satisfaction of the Local Authority.
These drawings are for planning purposes only

Any discrepancies to be brought to the attention of 4D Planning Consultants immediately.

Description

Rev	Date	Description	by	chk

4D PLANNING™
Chartered Town Planners & Architectural Technicians

Architecture | Town Planning
T: 0203 1500 183 www.GetMePlanning.com


www.GetMePlanning.com

Client
Mrs Amalia-Sorana Dinca

Project
50 Huddleston Crescent,
Merstham, Redhill RH1 3JS

Title
EXISTING DRAWINGS
FLOOR PLANS

Date: 09.05.2023	Rev:
Scale: 1:100@A3	
Drawing No.4D-391 E 01	
Drawn by : MAX	

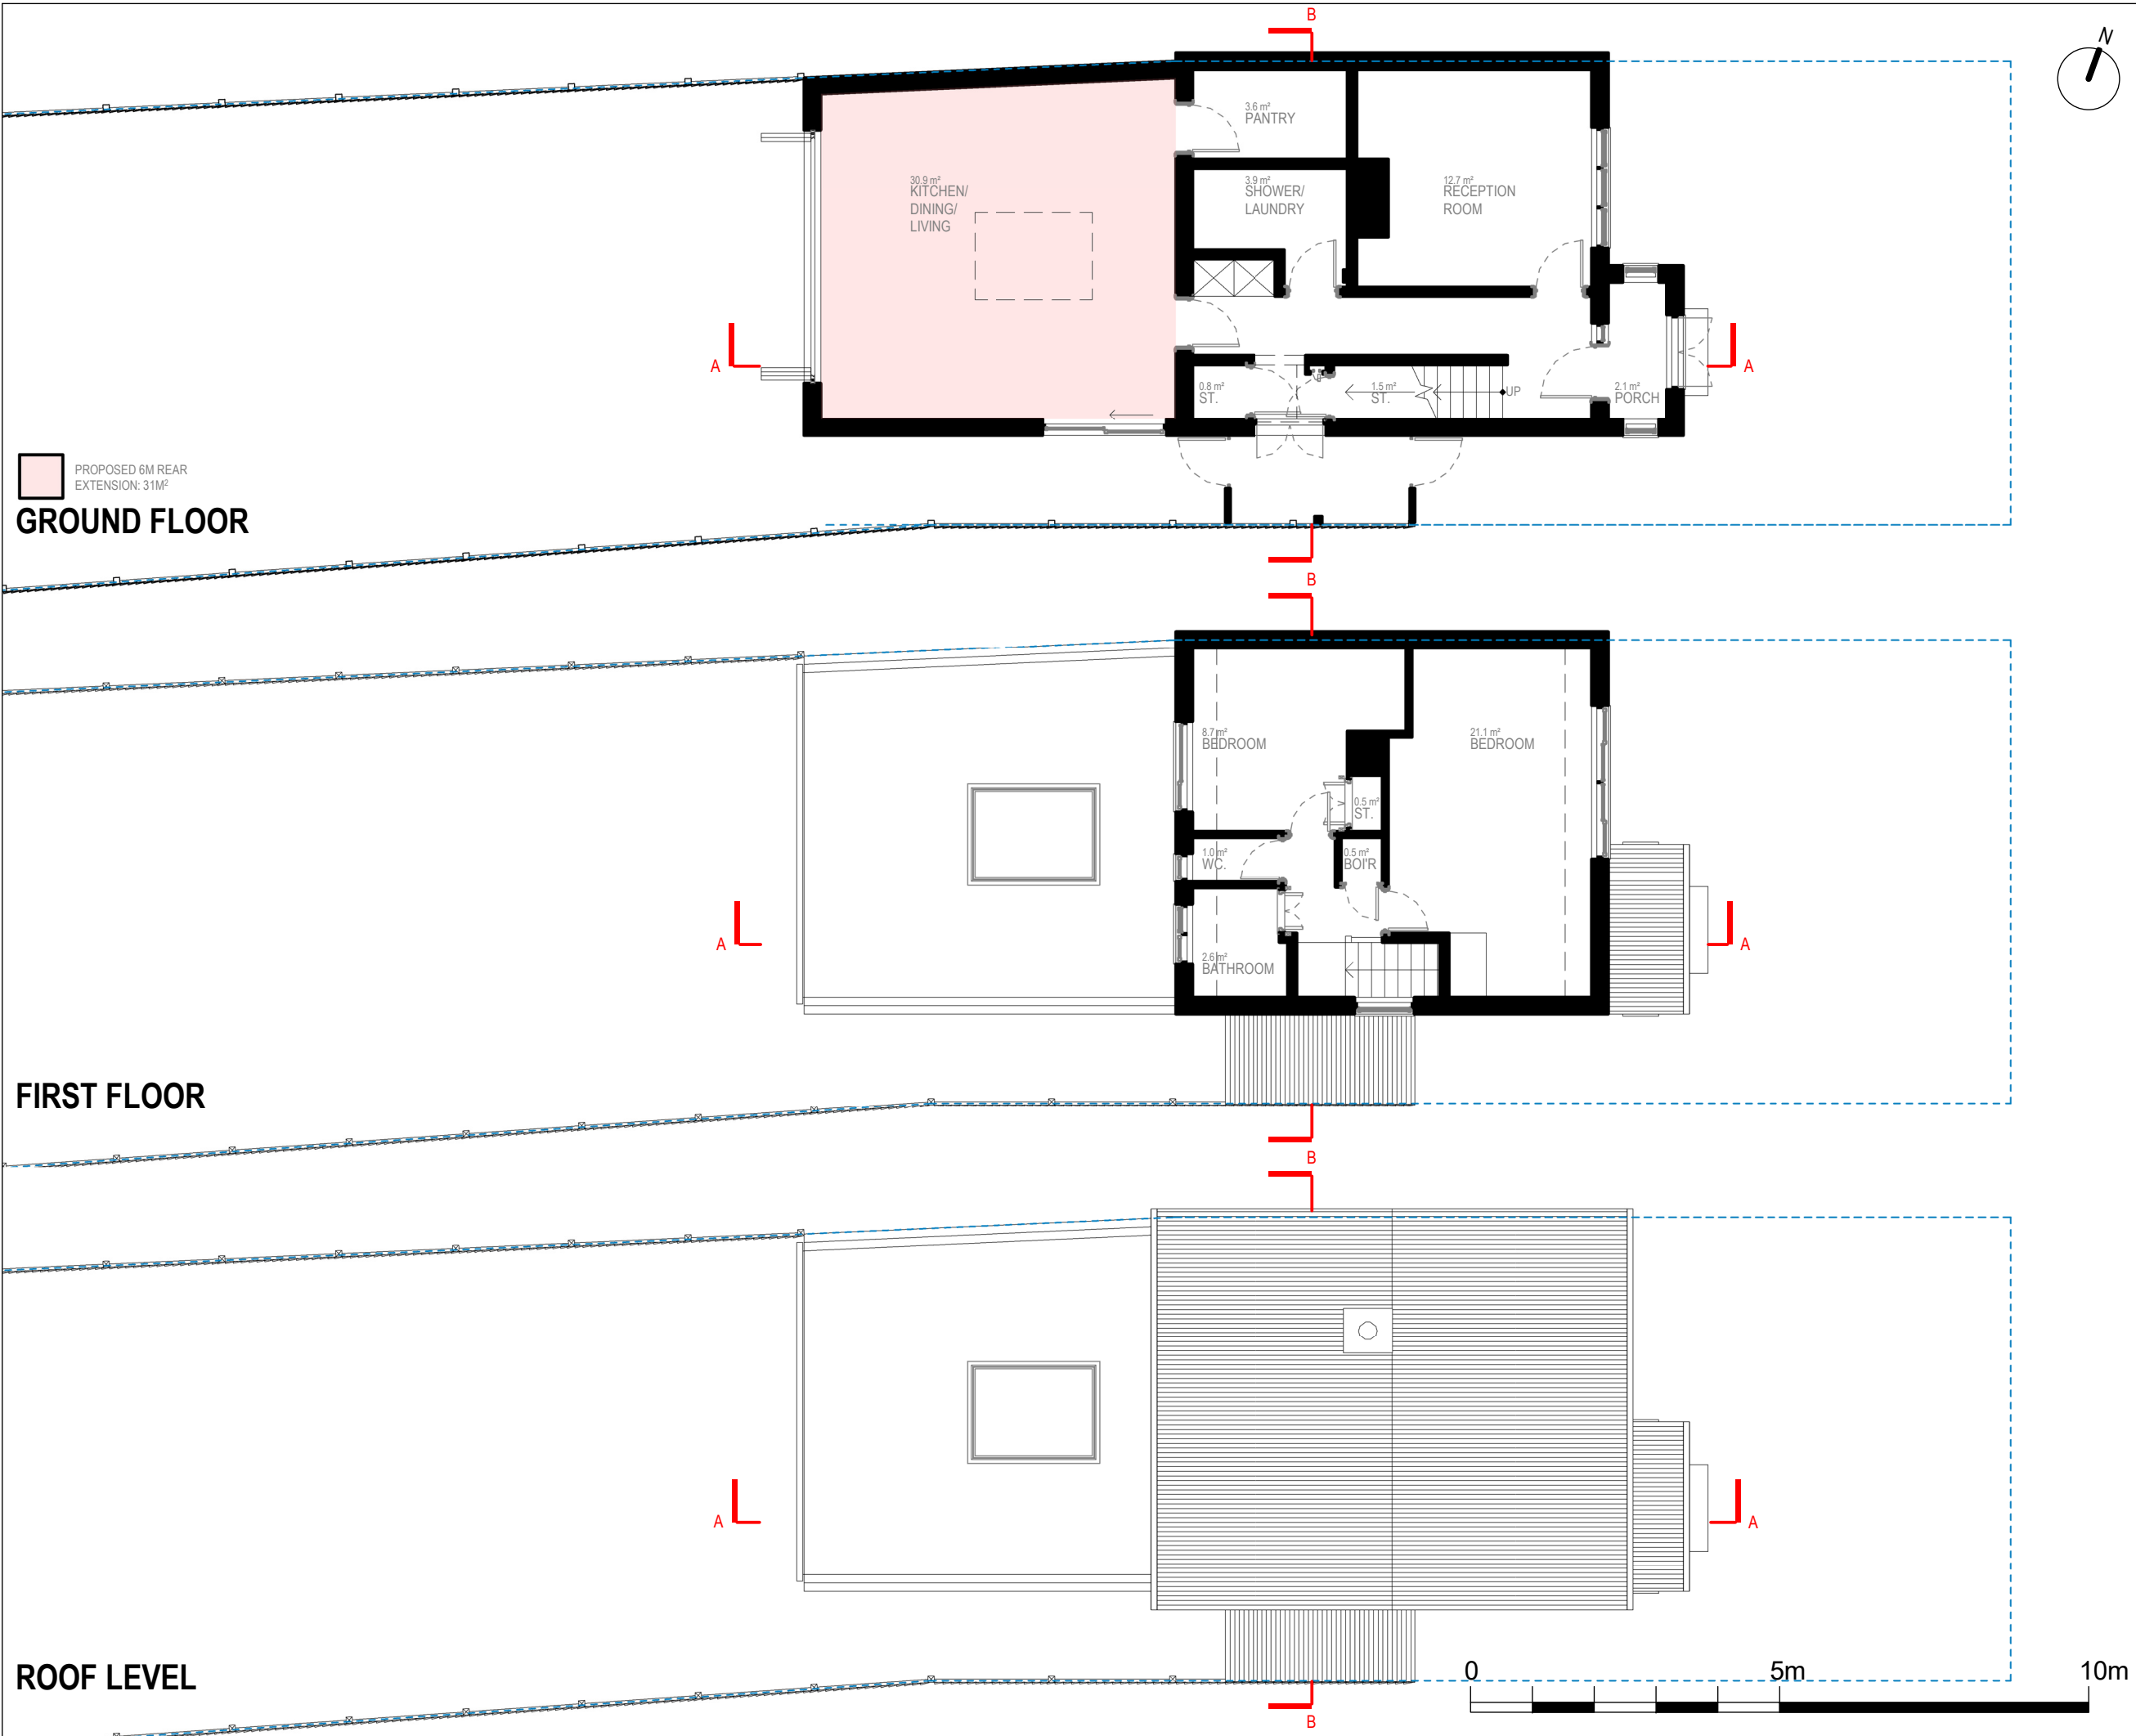

Written dimensions to be taken in preferences to scaled dimensions. The Contractor is responsible for checking all dimensions before work starts.

All work is to be carried out to the requirements, and to the satisfaction of the Local Authority. These drawings are for planning purposes only

Any discrepancies to be brought to the attention of 4D Planning Consultants immediately.

Description

Rev	Date	Description	by	chk

4D PLANNING™

Chartered Town Planners & Architectural Technicians

Architecture | Town Planning

T: 0203 1500 183 www.GetMePlanning.com


www.GetMePlanning.com

Client
Mrs Amalia-Sorana Dinca

Project
50 Huddleston Crescent,
Merstham, Redhill RH1 3JS

Title
**PROPOSED DRAWINGS
FLOOR PLANS**

Date: 09.05.2023	Rev:
Scale: 1:100@A3	
Drawing No.4D-391 P 01	
Drawn by : MAX	

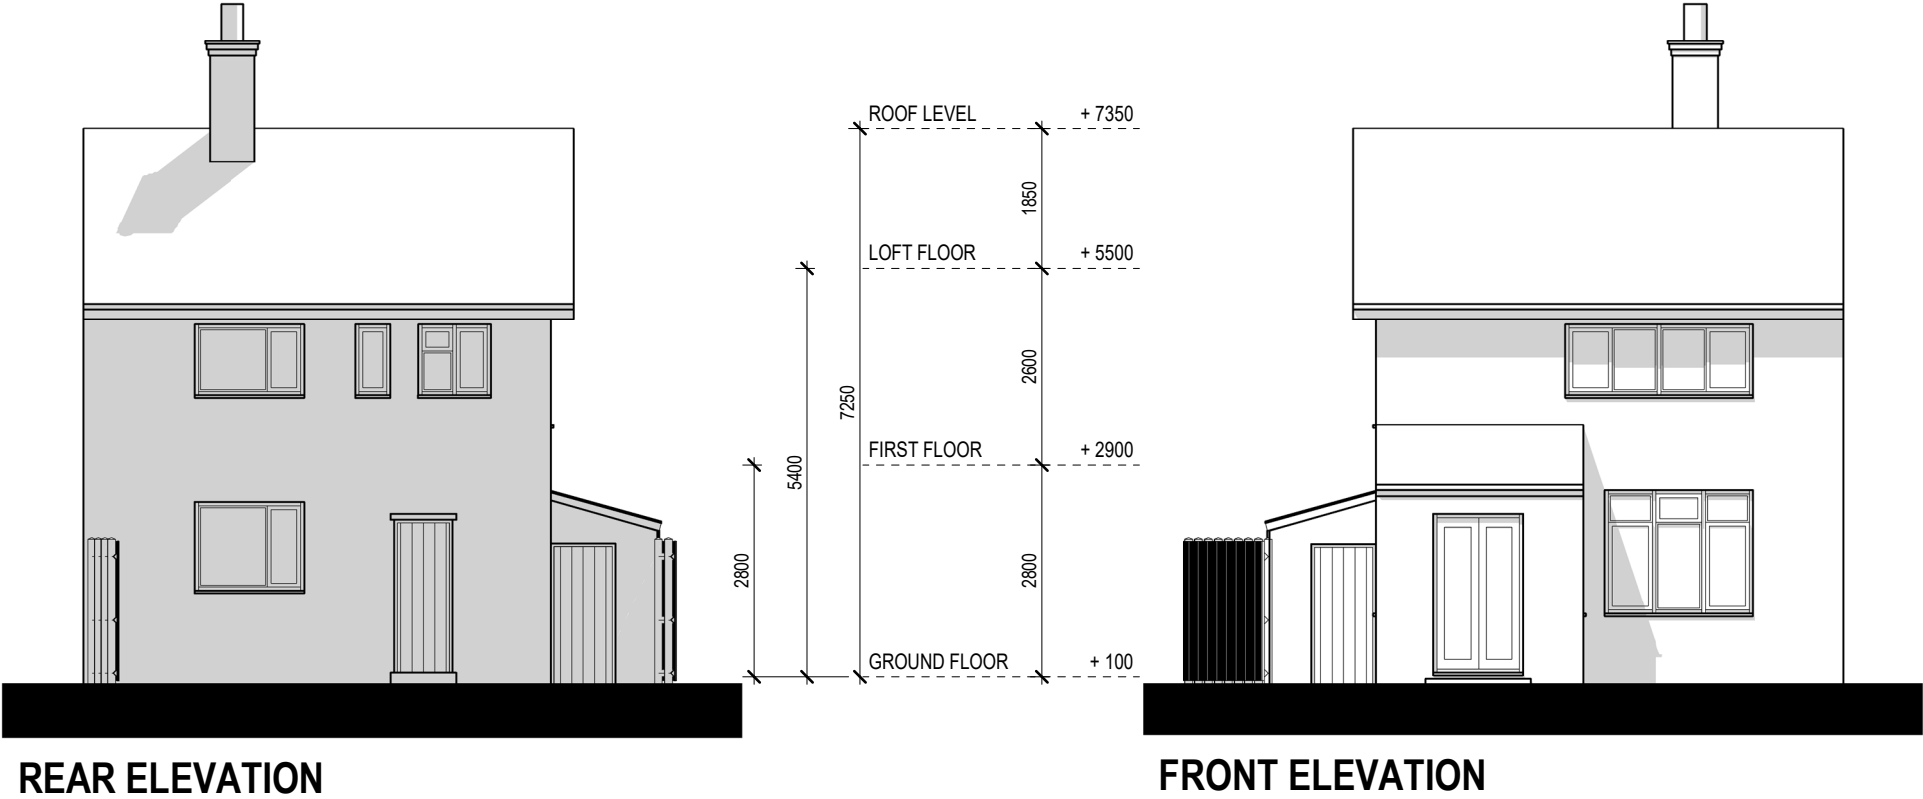

Written dimensions to be taken in preferences to scaled dimensions. The Contractor is responsible for checking all dimensions before work starts.

All work is to be carried out to the requirements, and to the satisfaction of the Local Authority.
These drawings are for planning purposes only

Any discrepancies to be brought to the attention of 4D Planning Consultants immediately.

Description

Rev	Date	Description	by	chk

4D PLANNING™
Chartered Town Planners & Architectural Technicians

Architecture | Town Planning

T: 0203 1500 183 www.GetMePlanning.com

www.GetMePlanning.com

Client
Mrs Amalia-Sorana Dinca

Project
50 Huddleston Crescent,
Merstham, Redhill RH1 3JS

Title EXISTING DRAWINGS ELEVATIONS		
Date:	09.05.2023	Rev:
Scale:	1:100@A3	
Drawing No.	4D-391 E 02	
Drawn by :	MAX	

Any discrepancies to be brought to the attention of 4D Planning Consultants immediately.

Rev	Date	Description	by	chk

Chartered Town Planners & Architectural Technicians

T: 0203 1500 183 www.GetMePlanning.com

Client
Mrs Amalia-Sorana Dinca

Project
50 Huddleston Crescent,
Merstham, Redhill RH1 3JS

Title
PROPOSED DRAWINGS
ELEVATIONS

Scale: 1:100@A3


Drawing No.4D-391 P 02

Drawn by : MAX






LEFT SIDE ELEVATION

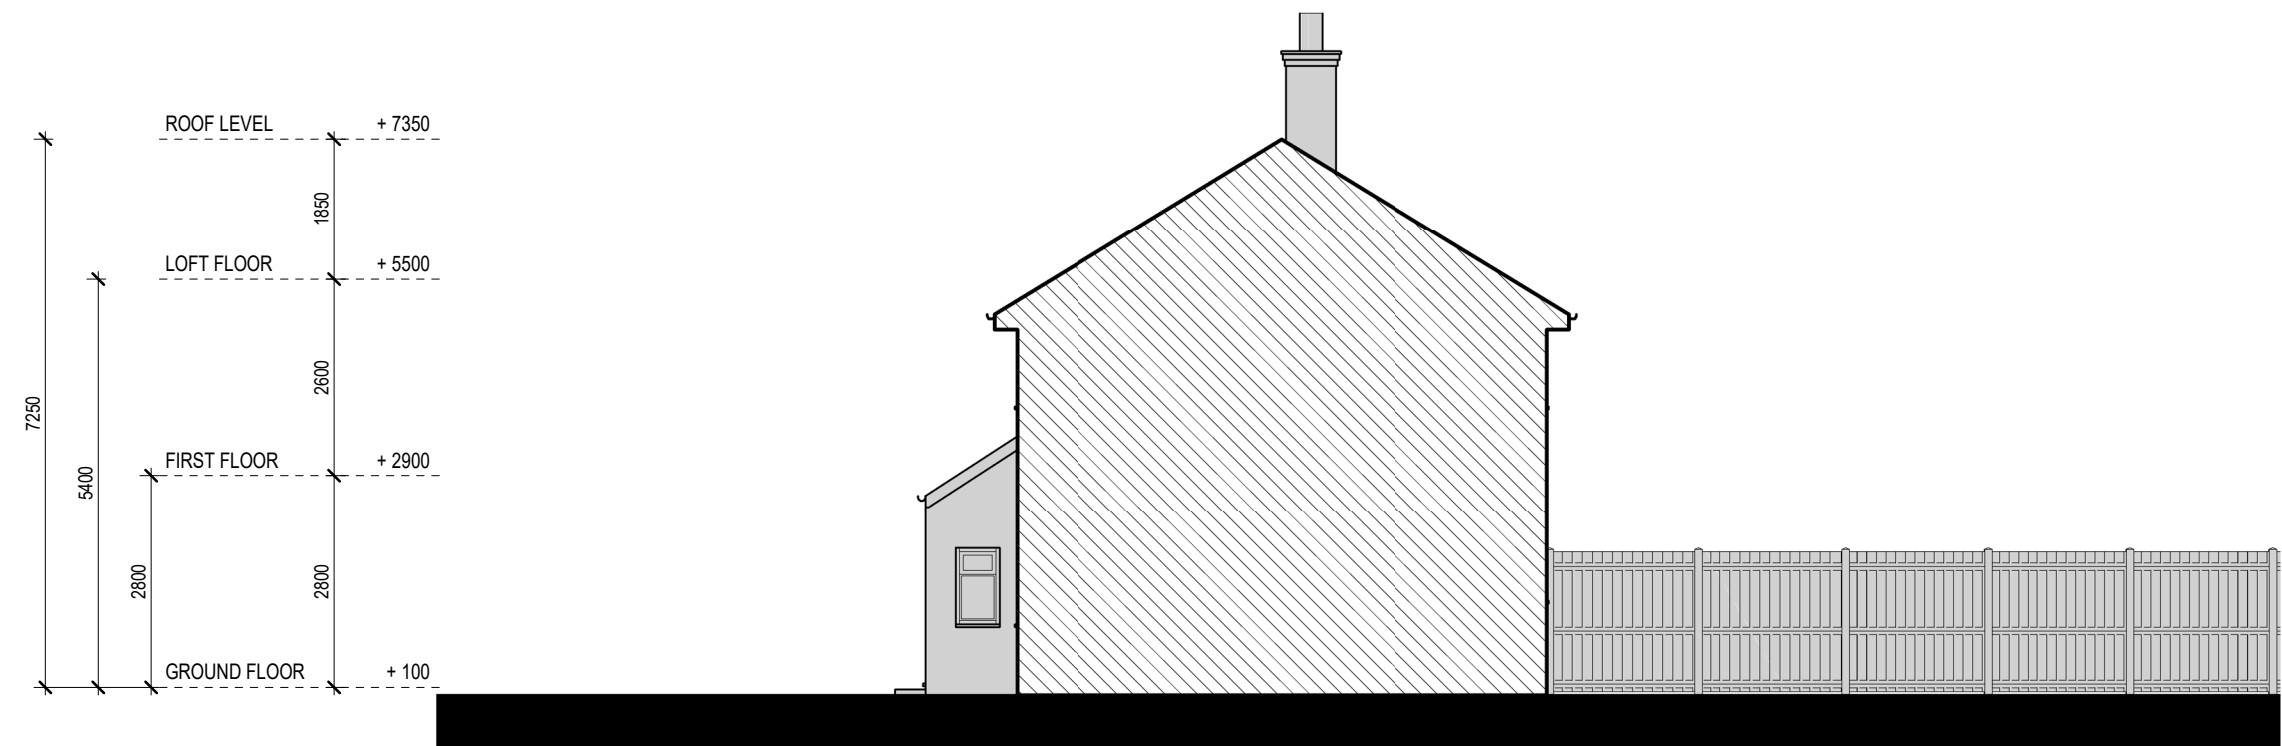

RIGHT SIDE ELEVATION

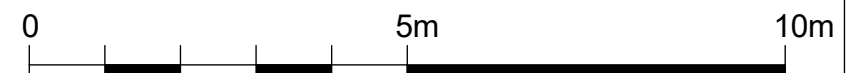

Written dimensions to be taken in preferences to scaled dimensions. The Contractor is responsible for checking all dimensions before work starts.

All work is to be carried out to the requirements, and to the satisfaction of the Local Authority. These drawings are for planning purposes only

Any discrepancies to be brought to the attention of 4D Planning Consultants immediately.

Description

Rev	Date	Description	by	chk

4D PLANNING™

Chartered Town Planners & Architectural Technicians

Architecture | Town Planning

T: 0203 1500 183 www.GetMePlanning.com

www.GetMePlanning.com

Client
Mrs Amalia-Sorana Dinca


Project
50 Huddleston Crescent,
Merstham, Redhill RH1 3JS

Title
**EXISTING DRAWINGS
ELEVATIONS**

Date:	09.05.2023	Rev:
Scale:	1:100@A3	
Drawing No.	4D-391 E 03	
Drawn by :	MAX	



LEFT SIDE ELEVATION

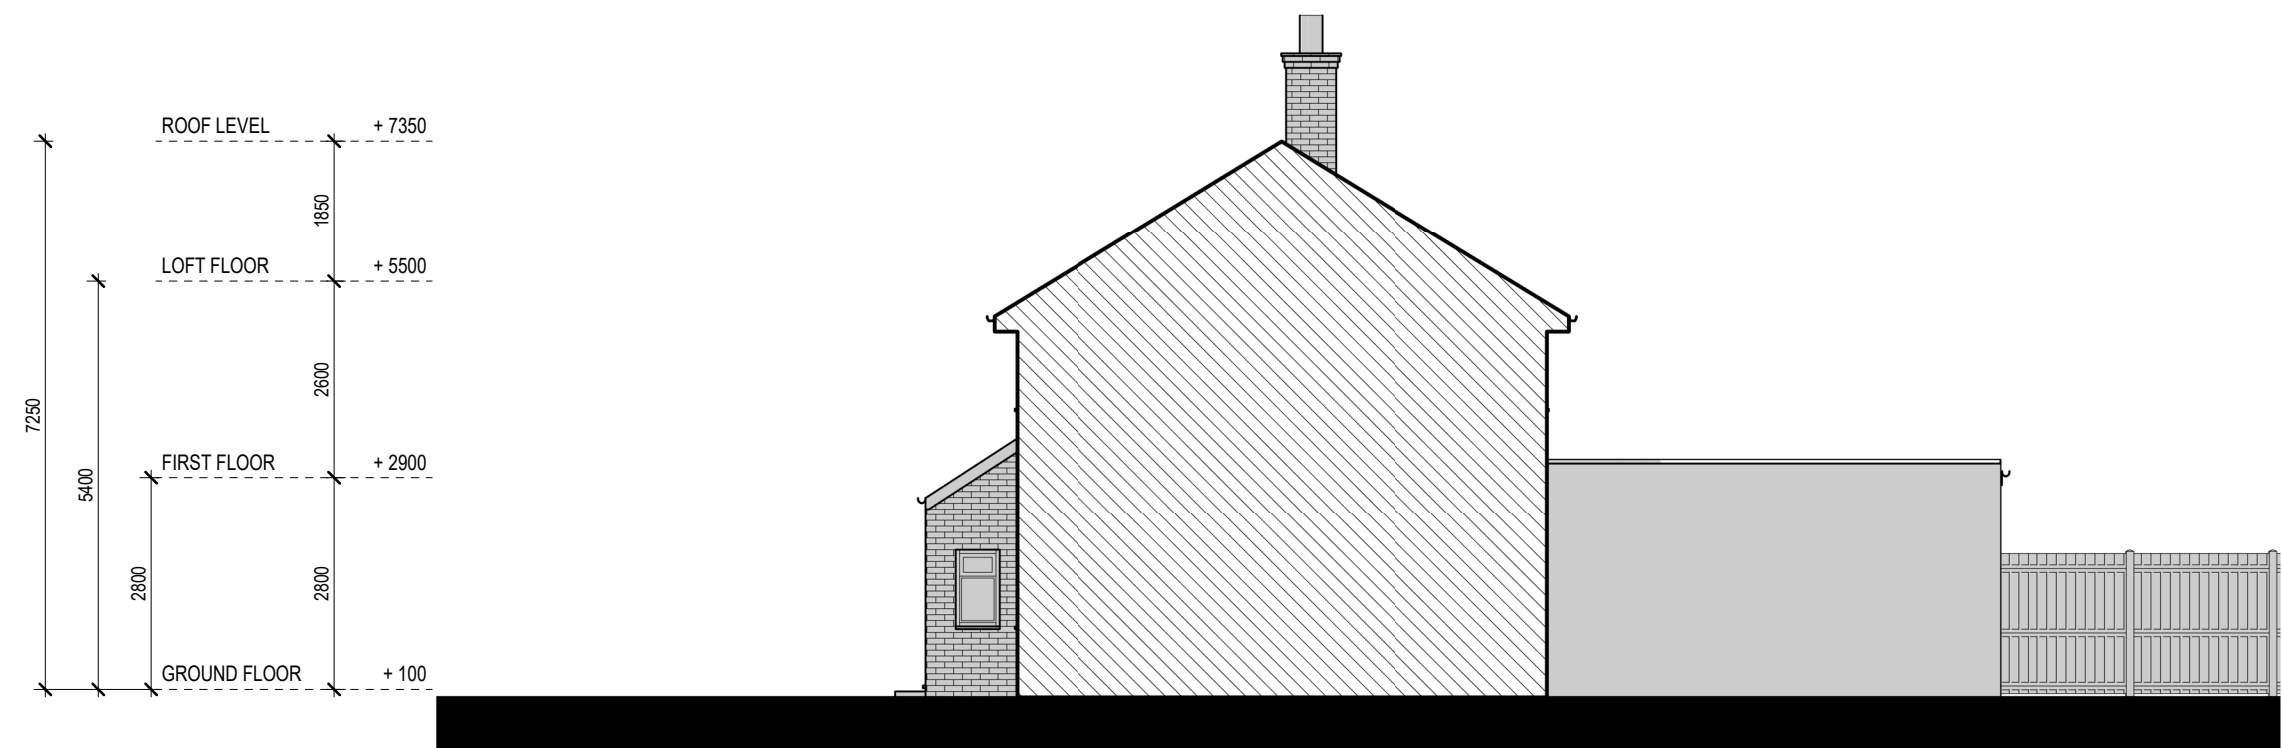

RIGHT SIDE ELEVATION



Written dimensions to be taken in preferences to scaled dimensions. The Contractor is responsible for checking all dimensions before work starts.

All work is to be carried out to the requirements, and to the satisfaction of the Local Authority. These drawings are for planning purposes only

Any discrepancies to be brought to the attention of 4D Planning Consultants immediately.

Description

Rev	Date	Description	by	chk

4D PLANNING™

Chartered Town Planners & Architectural Technicians

Architecture | Town Planning

T: 0203 1500 183 www.GetMePlanning.com

www.GetMePlanning.com

Client
Mrs Amalia-Sorana Dinca



Project
50 Huddleston Crescent,
Merstham, Redhill RH1 3JS

Title
**PROPOSED DRAWINGS
ELEVATIONS**


Date:	09.05.2023	Rev:	
Scale:	1:100@A3		
Drawing No.	4D-391 P 03		
Drawn by :	MAX		



SECTION AA

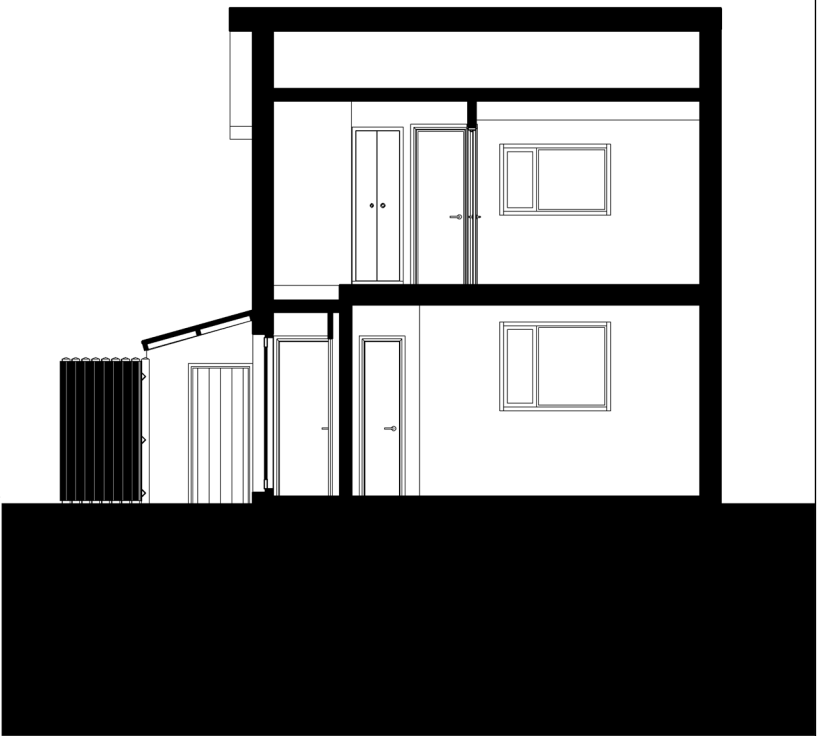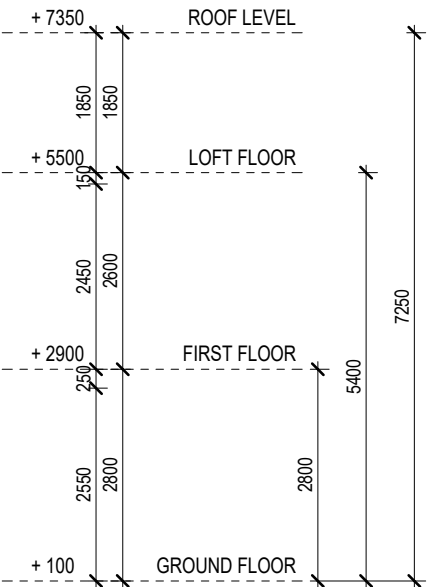

SECTION BB

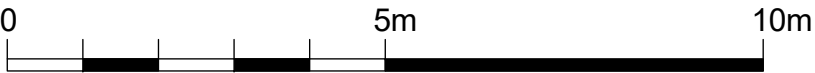

Written dimensions to be taken in preferences to scaled dimensions. The Contractor is responsible for checking all dimensions before work starts.

All work is to be carried out to the requirements, and to the satisfaction of the Local Authority.
These drawings are for planning purposes only

Any discrepancies to be brought to the attention of 4D Planning Consultants immediately.

Description

Rev	Date	Description	by	chk

4D PLANNING™
Chartered Town Planners & Architectural Technicians

Architecture | Town Planning

T: 0203 1500 183 www.GetMePlanning.com

www.GetMePlanning.com

Client
Mrs Amalia-Sorana Dinca



Project
50 Huddleston Crescent,
Merstham, Redhill RH1 3JS

Title
EXISTING DRAWINGS
SECTIONS


Date: 09.05.2023	Rev:
Scale: 1:100@A3	
Drawing No.4D-391 E 04	
Drawn by : MAX	



SECTION AA

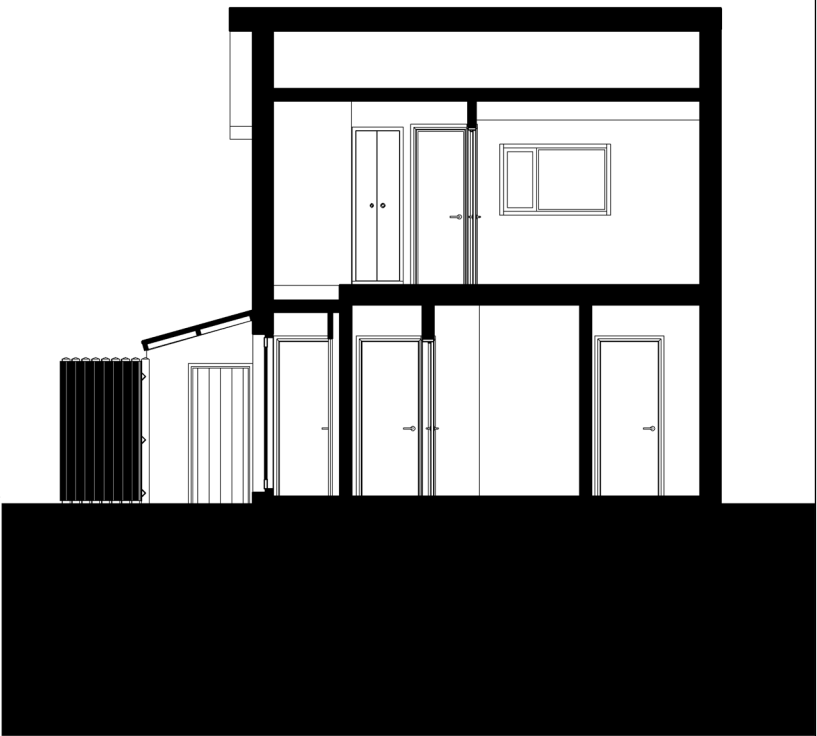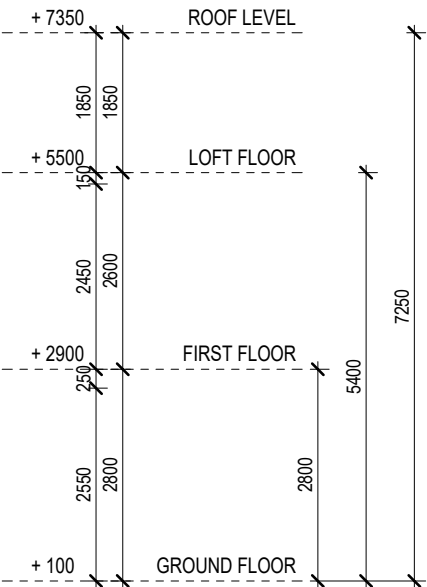

SECTION BB

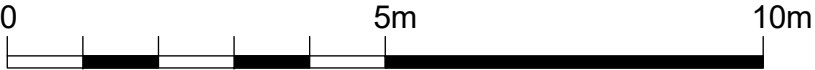

Written dimensions to be taken in preferences to scaled dimensions. The Contractor is responsible for checking all dimensions before work starts.

All work is to be carried out to the requirements, and to the satisfaction of the Local Authority.
These drawings are for planning purposes only

Any discrepancies to be brought to the attention of 4D Planning Consultants immediately.

Description

Rev	Date	Description	by	chk

4D PLANNING™
Chartered Town Planners & Architectural Technicians

Architecture | Town Planning

T: 0203 1500 183 www.GetMePlanning.com


www.GetMePlanning.com

Client
Mrs Amalia-Sorana Dinca

Project
50 Huddleston Crescent,
Merstham, Redhill RH1 3JS

Title
**PROPOSED DRAWINGS
SECTIONS**

Date: 09.05.2023	Rev:
Scale: 1:100@A3	
Drawing No.4D-391 P 04	
Drawn by : MAX	

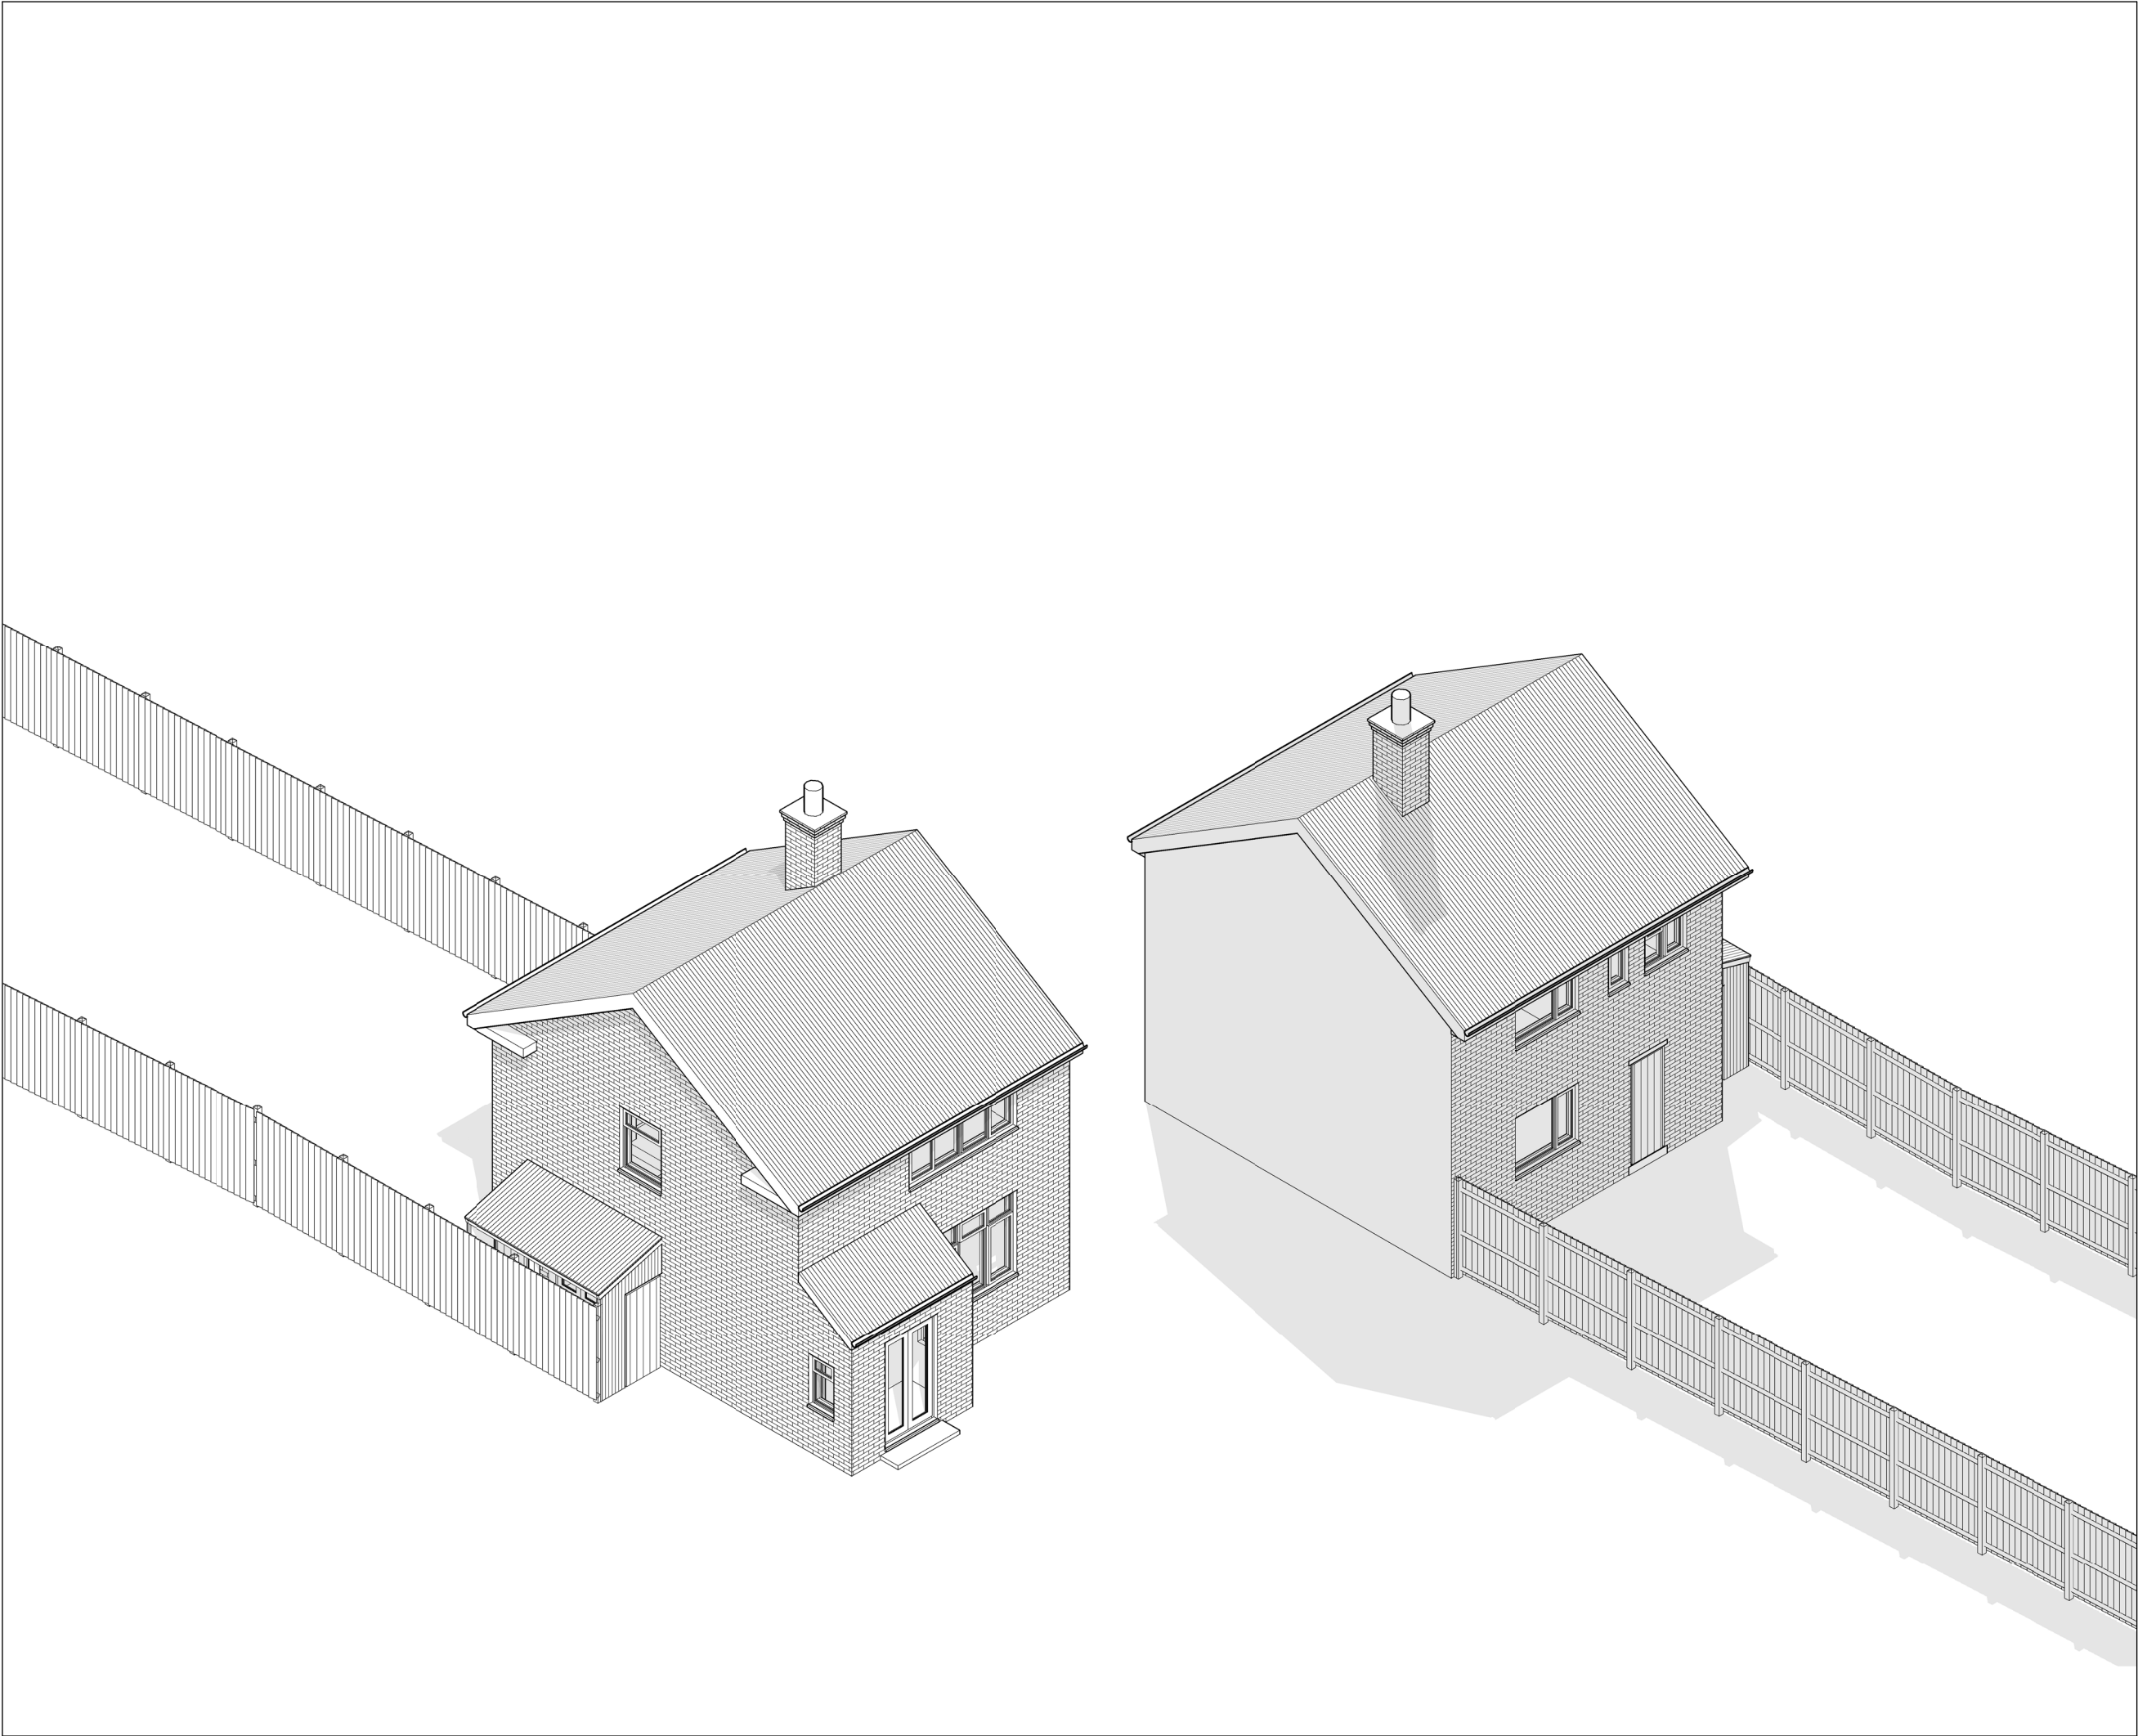

Written dimensions to be taken in preferences to scaled dimensions. The Contractor is responsible for checking all dimensions before work starts.

All work is to be carried out to the requirements, and to the satisfaction of the Local Authority.
These drawings are for planning purposes only

Any discrepancies to be brought to the attention of 4D Planning Consultants immediately.

Description

Rev	Date	Description	by	chk

4D PLANNING™

Chartered Town Planners & Architectural Technicians

Architecture | Town Planning

T: 0203 1500 183 www.GetMePlanning.com


www.GetMePlanning.com

Client
Mrs Amalia-Sorana Dinca

Project
50 Huddleston Crescent,
Merstham, Redhill RH1 3JS

Title
EXISTING DRAWINGS
ISOMETRIC VIEW

Date:	09.05.2023	Rev:
Scale:		
Drawing No.4D-391	E 05	
Drawn by : MAX		

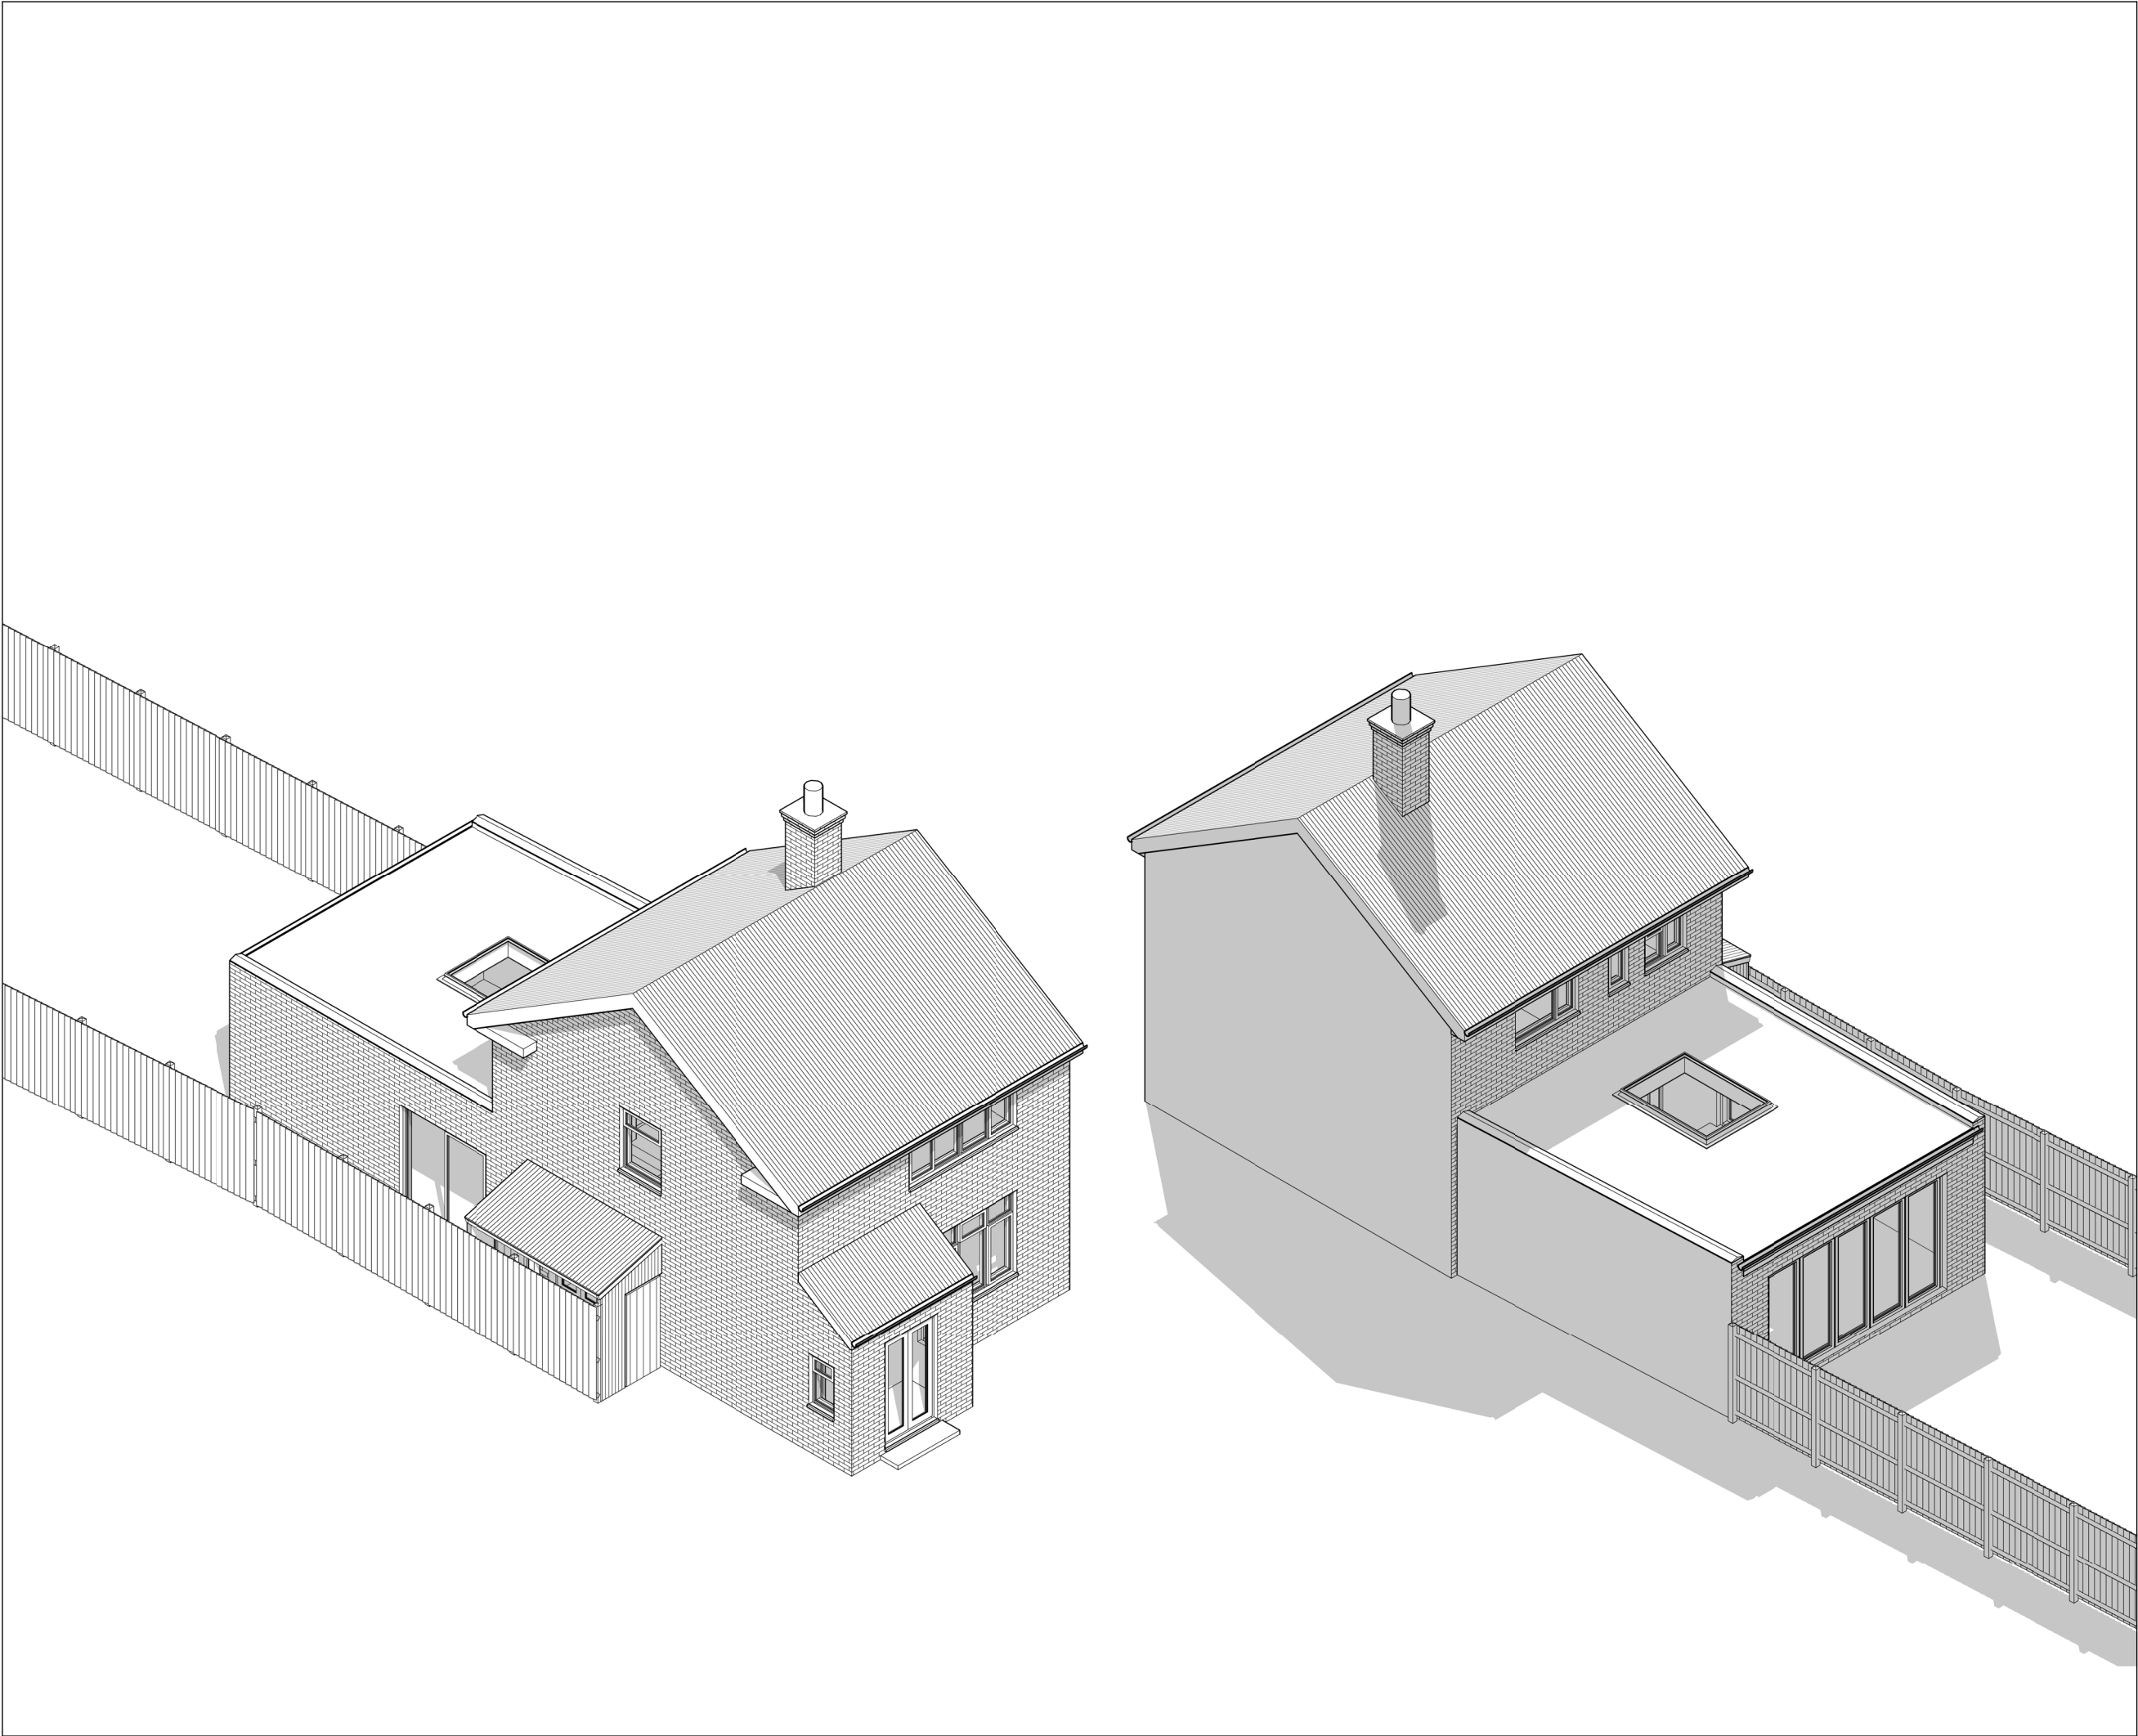

Written dimensions to be taken in preferences to scaled dimensions. The Contractor is responsible for checking all dimensions before work starts.

All work is to be carried out to the requirements, and to the satisfaction of the Local Authority.
These drawings are for planning purposes only

Any discrepancies to be brought to the attention of 4D Planning Consultants immediately.

Description

Rev	Date	Description	by	chk

4D PLANNING™

Chartered Town Planners & Architectural Technicians

Architecture | Town Planning

T: 0203 1500 183 www.GetMePlanning.com

www.GetMePlanning.com

Client
Mrs Amalia-Sorana Dinca

Project
50 Huddleston Crescent,
Merstham, Redhill RH1 3JS

Title
PROPOSED DRAWINGS
ISOMETRIC VIEW

Date:	09.05.2023	Rev:
Scale:		
Drawing No.4D-391	P 05	
Drawn by : MAX		