


- NOTE:
- 1 - Scaling from this drawing should be limited to Planning purposes only, if required, preferably use dimensions as shown. This drawing is prepared for application purposes only. Dimensions are in millimetres unless otherwise stated.
  - 2 - Setting out dimensions, opening sizes etc are generally taken over structural elements only and do not account for finishes unless stated.
  - 3 - Contractor(s), fabricators, and suppliers are to check drawings & schedules and verify all dimensions on site before commencement of work.
  - 4 - Should any discrepancy arise, these are to be reported immediately to the Client/Contract Administrator who will advise.

rev.	details	date	by
------	---------	------	----

Note:  
Foul & Surface water drains not surveyed


Areas of new additional floor area/habitable space gained shown thus

New walls shown thus

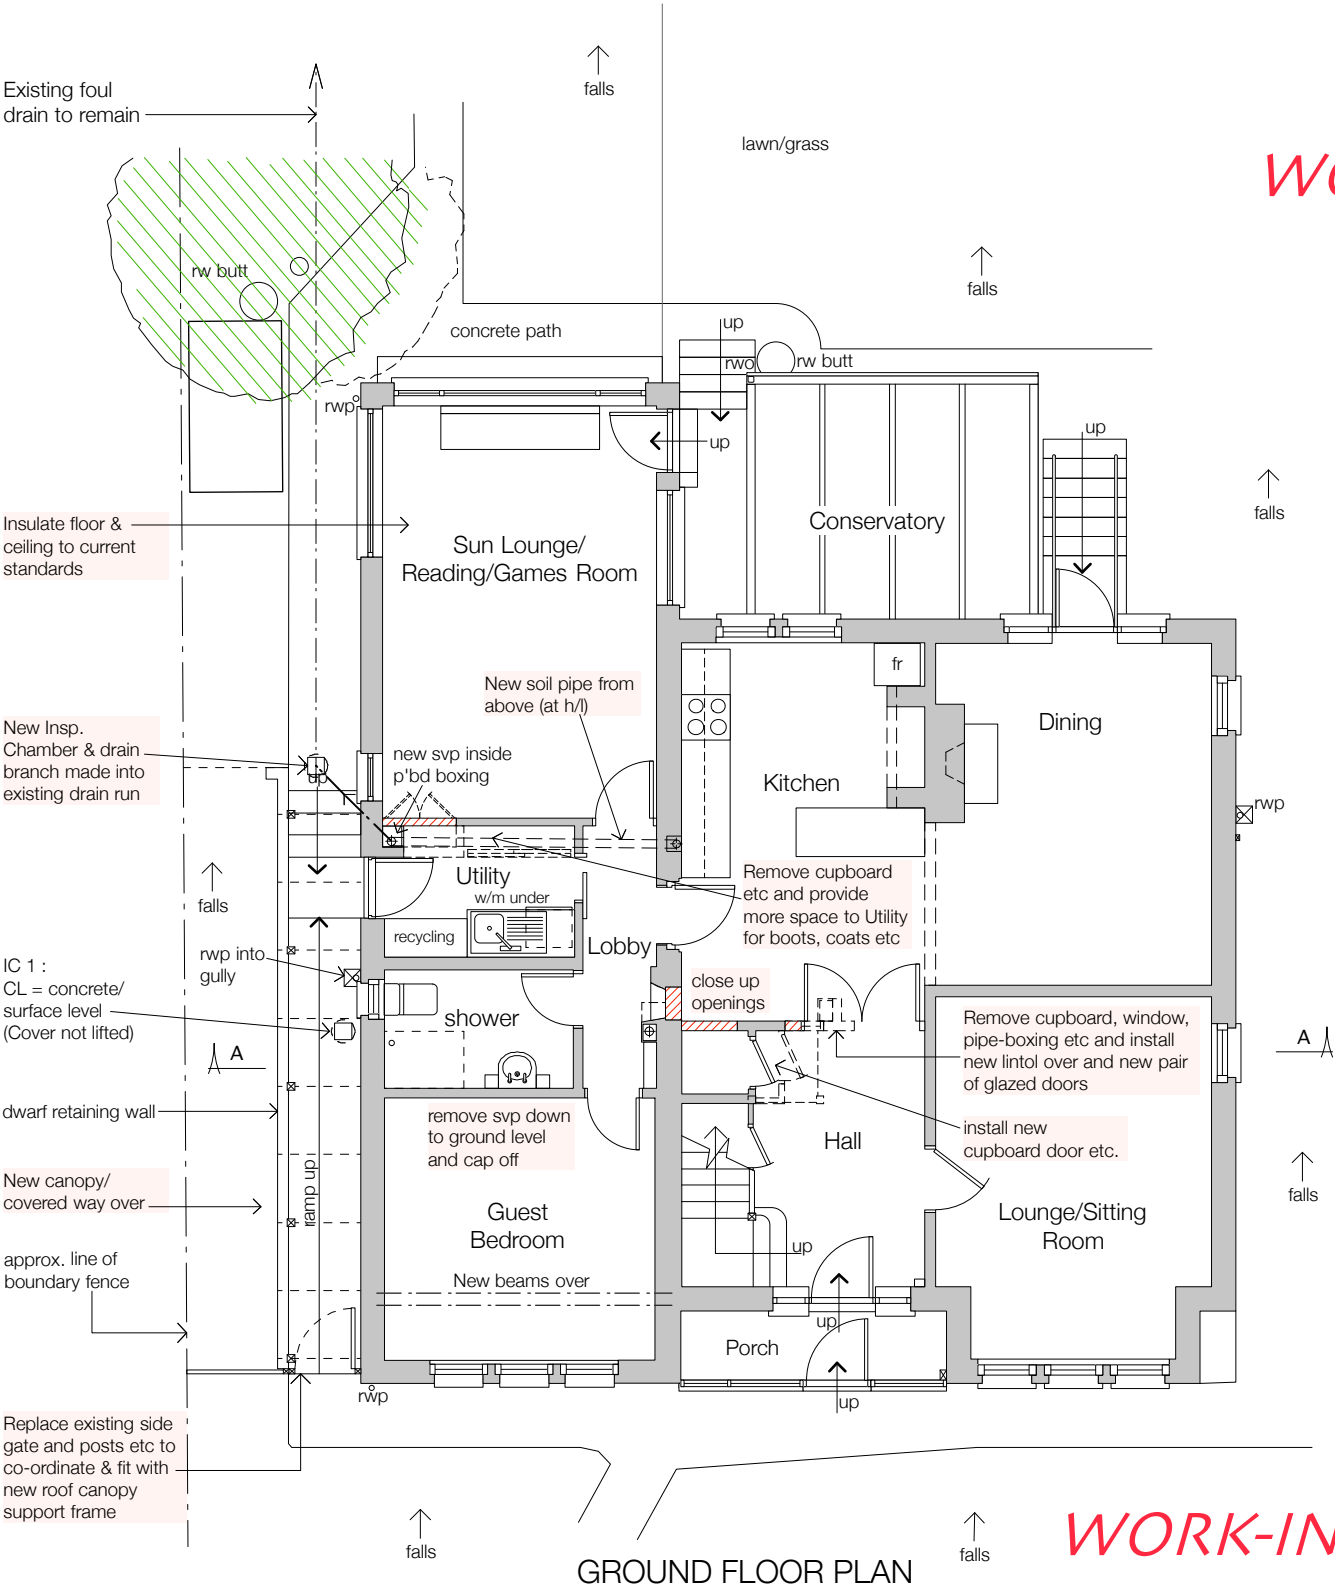

GROUND FLOOR PLAN

WORK-IN-PROGRESS (FOR COMMENT OR APPROVAL)

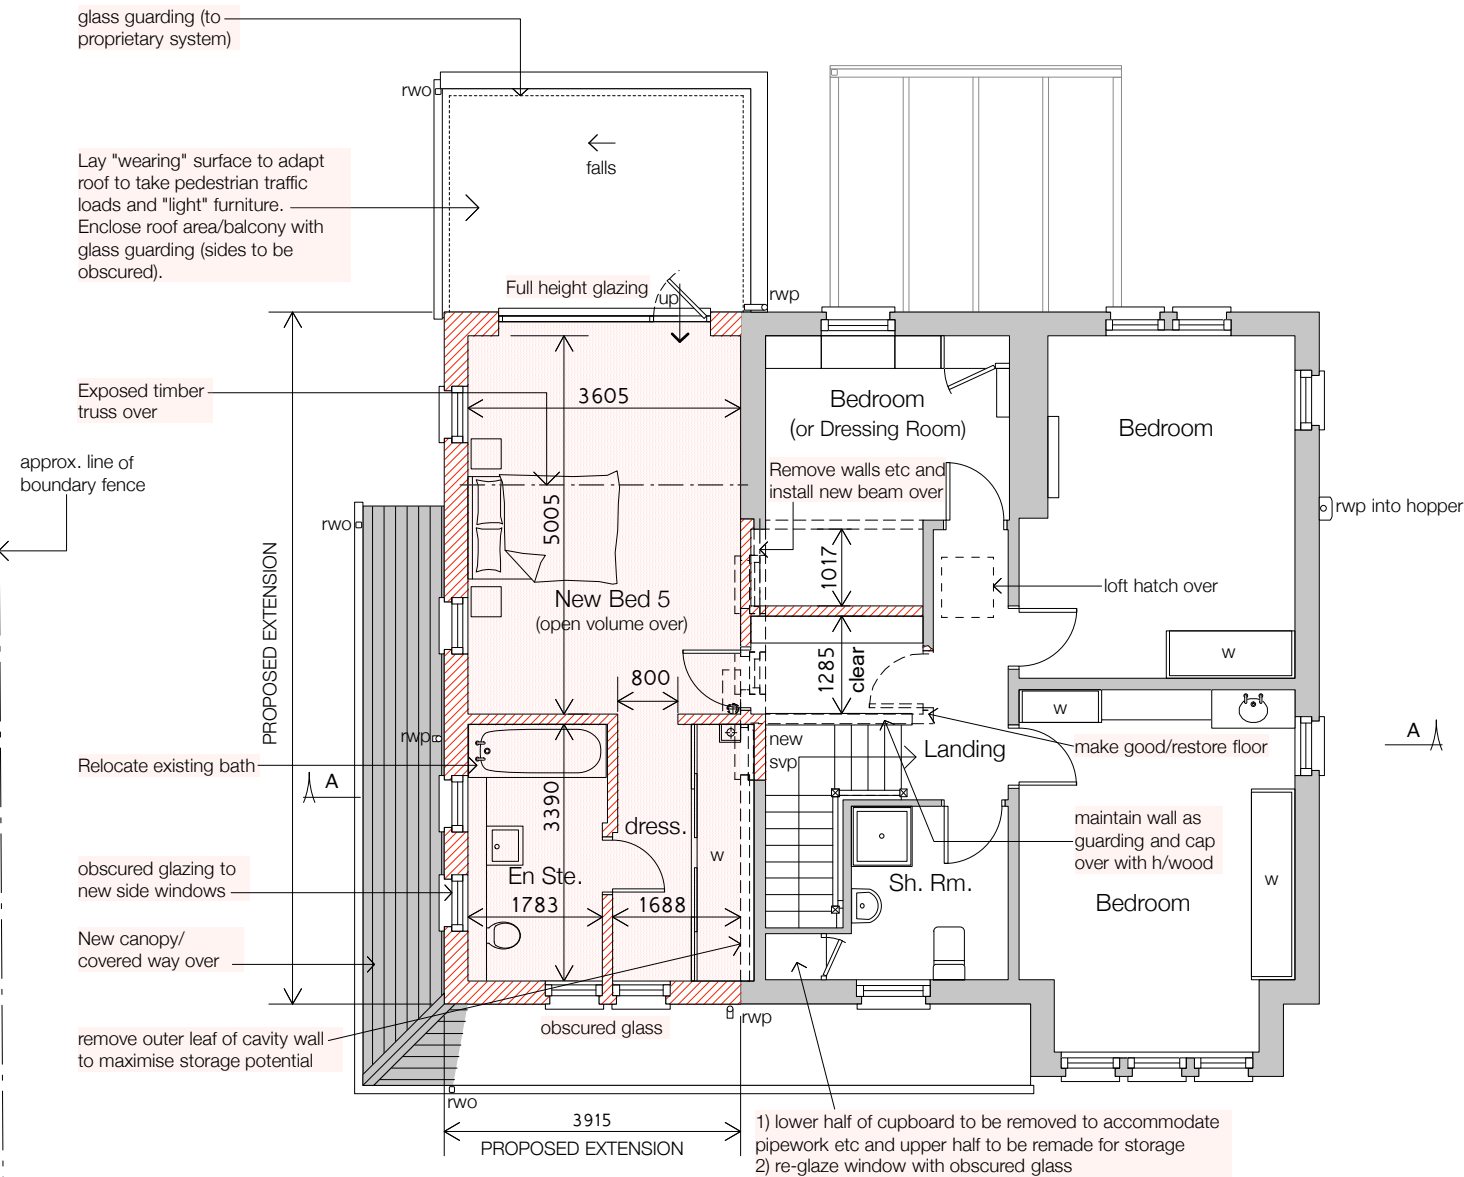

FIRST FLOOR PLAN

WORK-IN-PROGRESS (FOR COMMENT OR APPROVAL)

drawing title	FLOOR PLANS SHOWING PROPOSED EXTENSIONS AND ALTERATIONS
job title	PROPOSED NEW FIRST FLOOR EXTENSION & ALTERATIONS 53 RABLING ROAD, SWANAGE, DORSET BH19 1ED
status	SCHEME DESIGN v2

scale 1:100 @ A3

0 1 m 2 3 4 5 6 7

for Mr N & Mrs A Eastcott

date 29.06.21

drawn by ms

revision -

drawing no. 0321.01/05 v2



MIKE STREET architectural technician

building design local authority approvals

16 honeybourne crescent southbourne bournemouth BH6 4JD

tel: 01202 427041

e-mail: mike@mikestreet.co.uk