




1:100 Lower ground floor plan as proposed

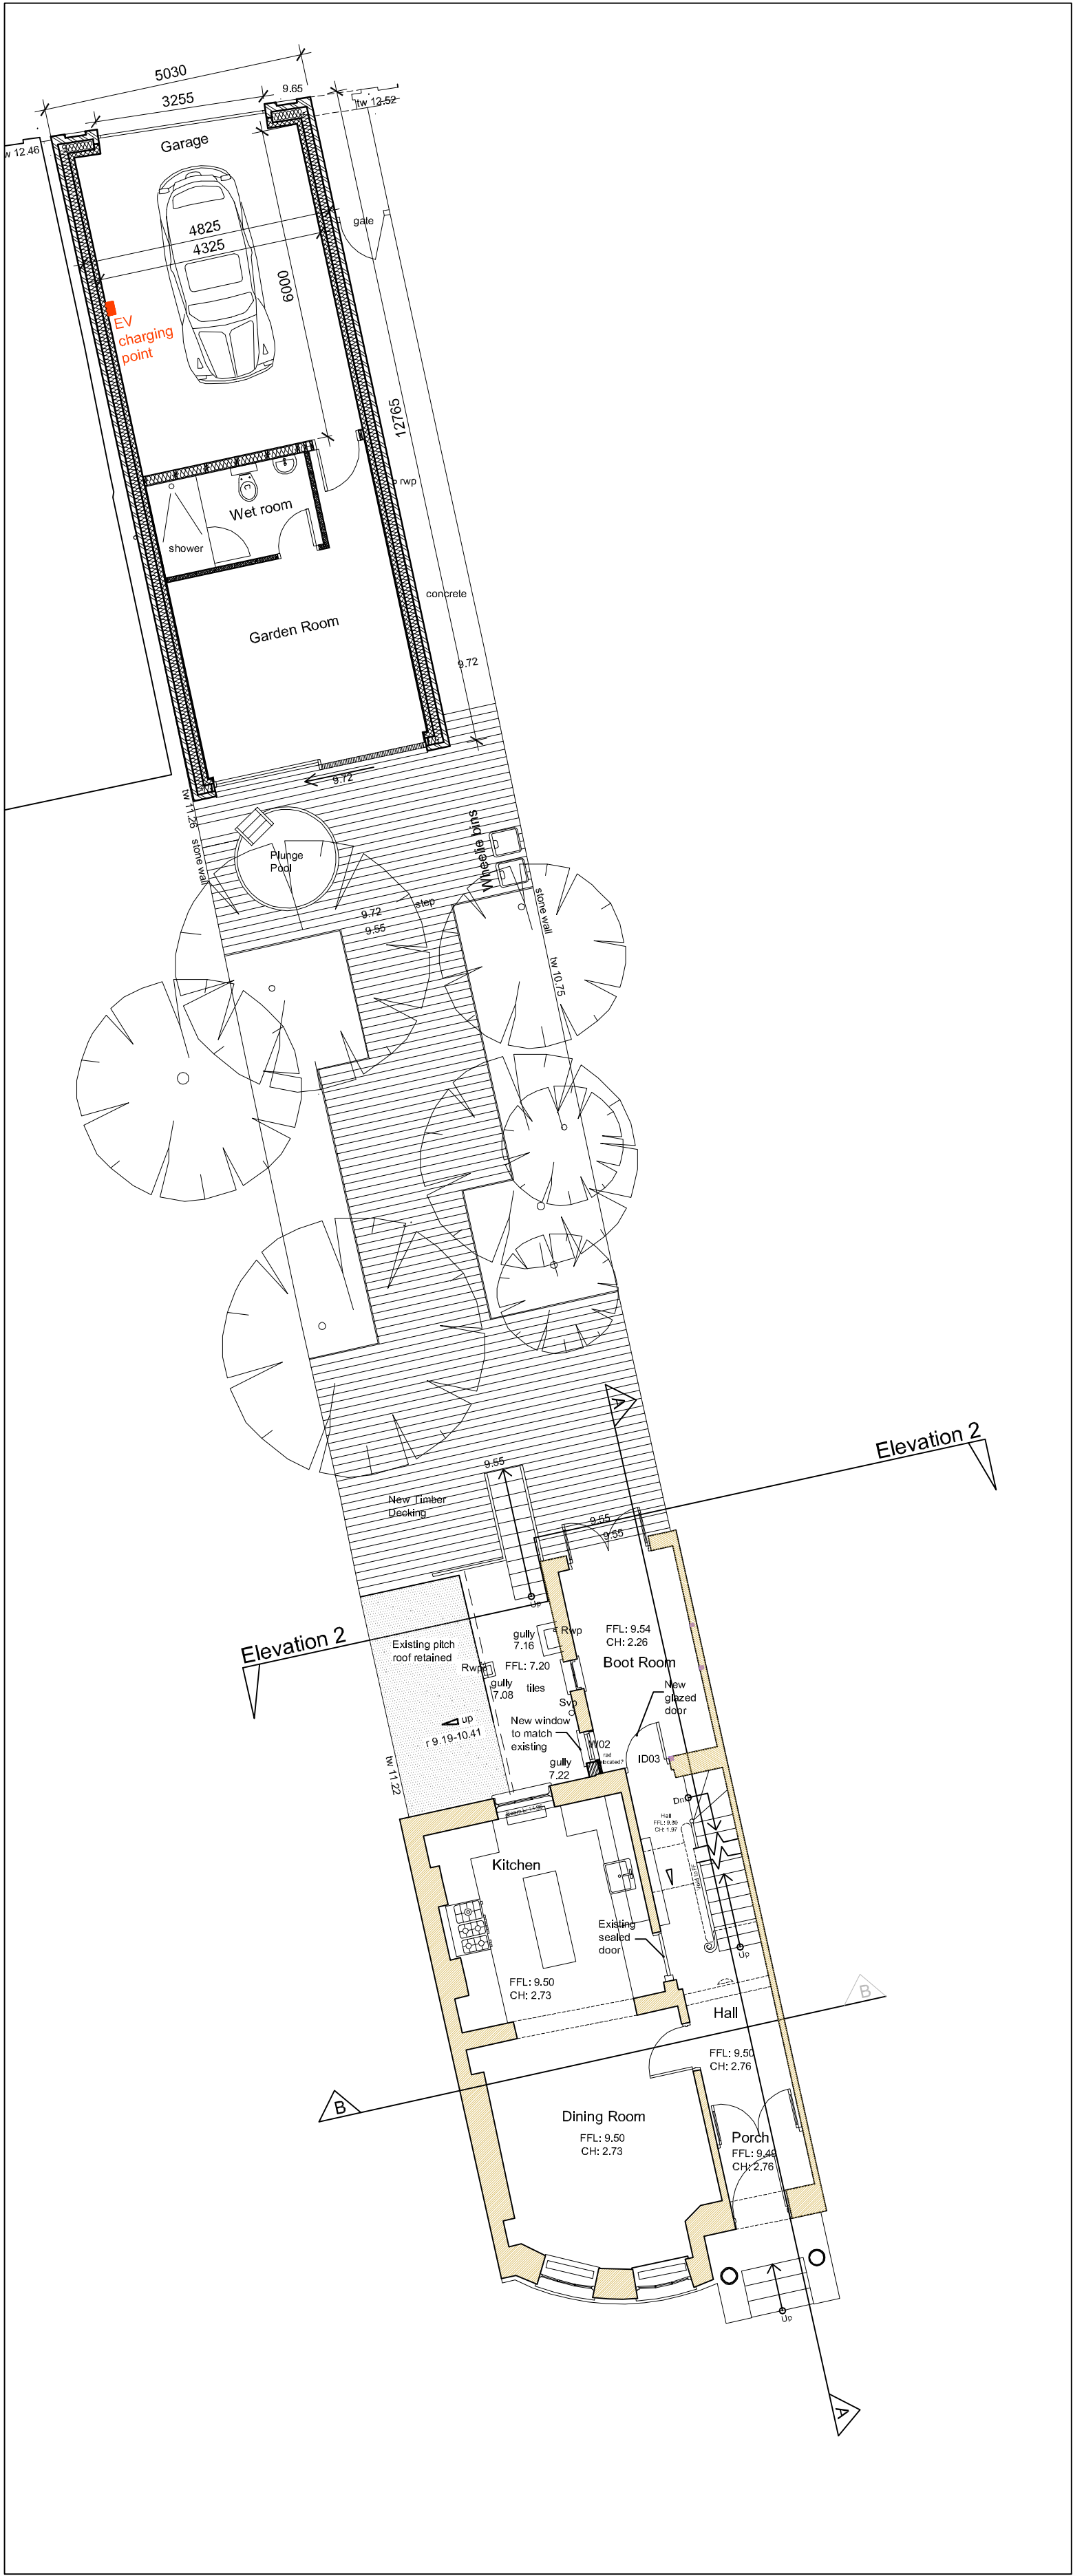


1:100 Ground floor plan & garage ground floor plan as proposed

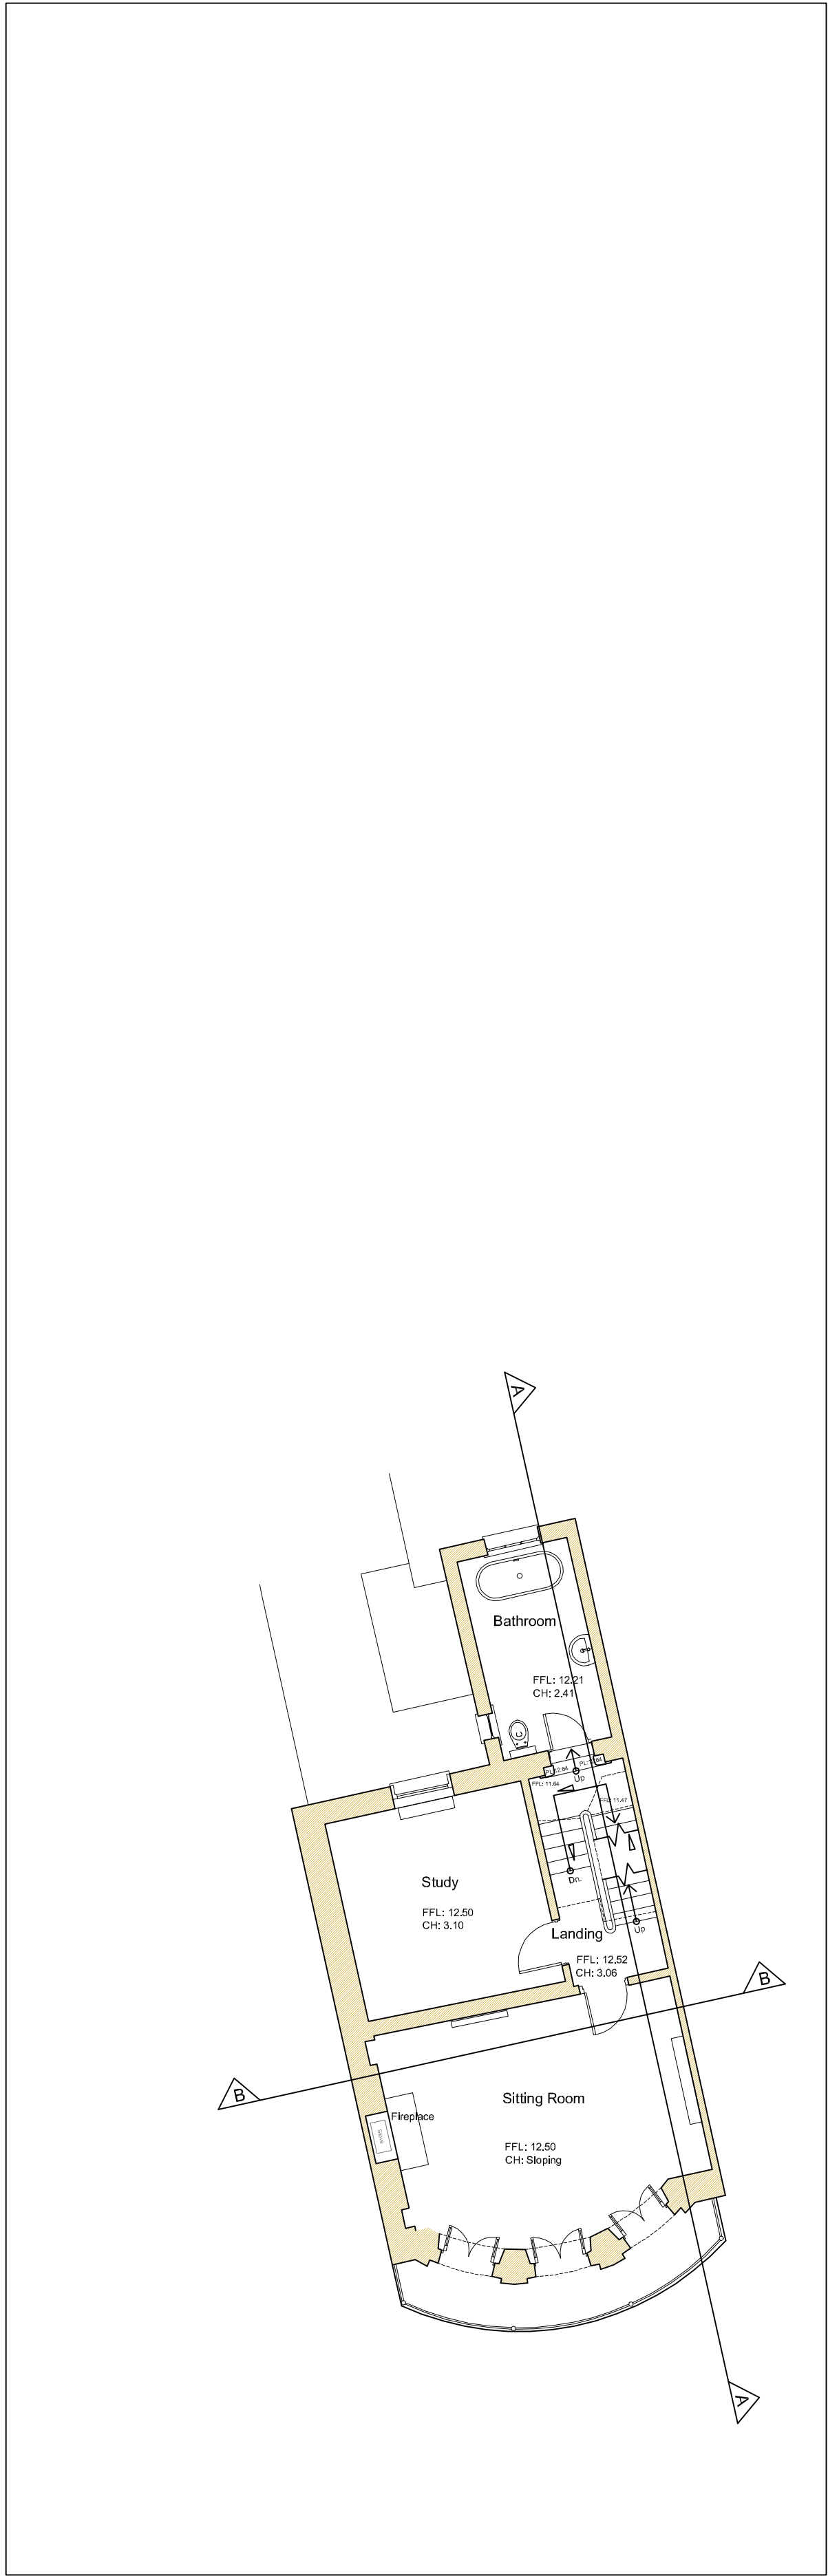

1:100 First floor plan

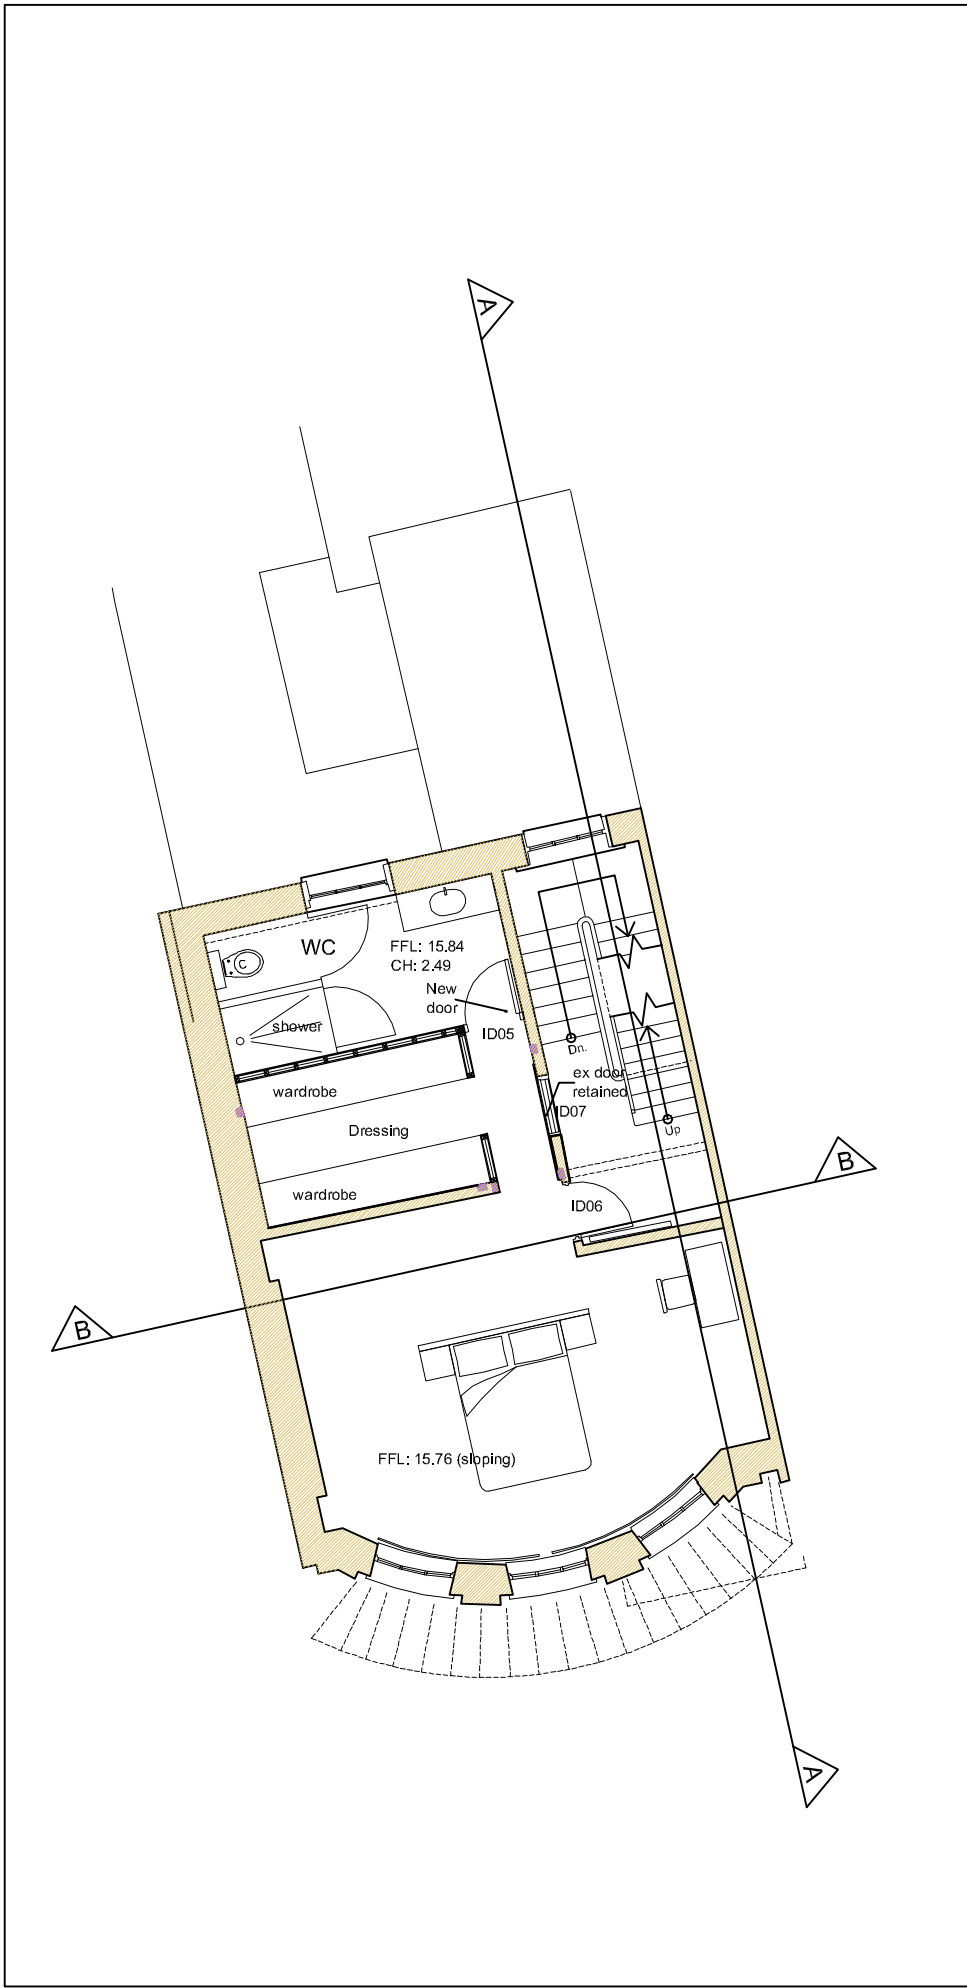



1:100 Second floor plan as proposed

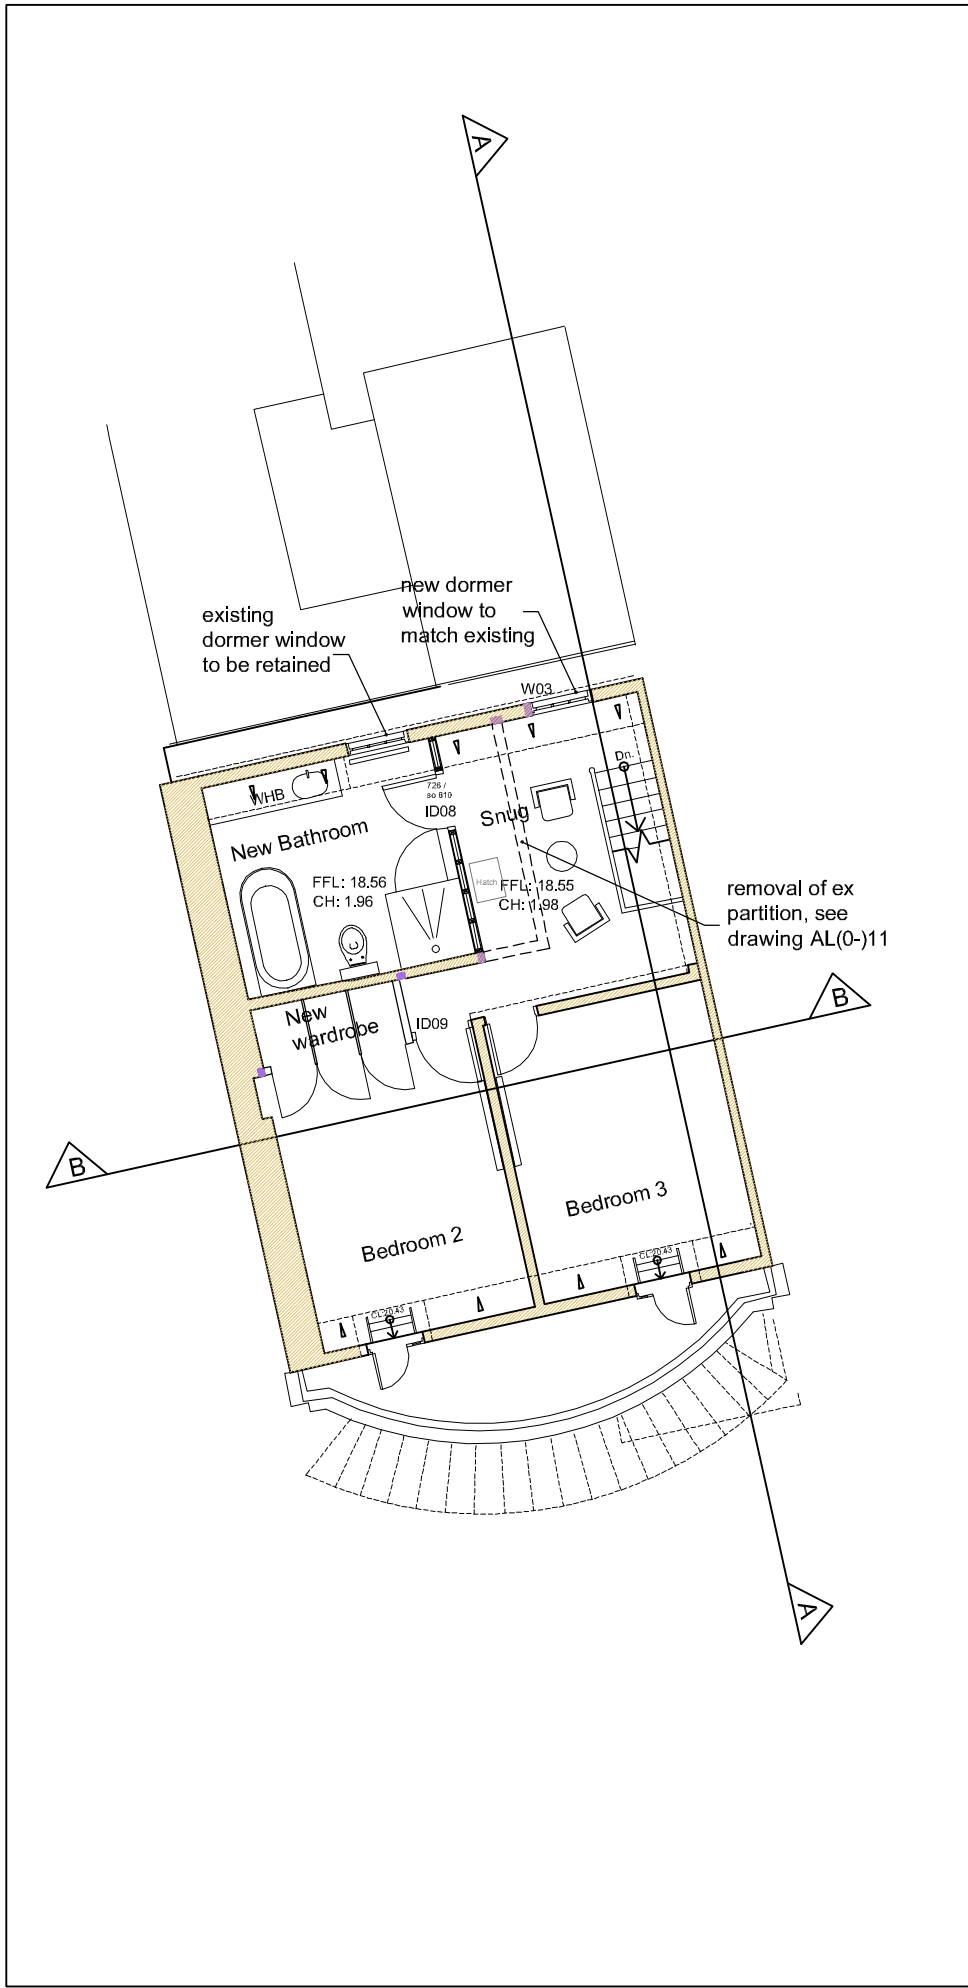

1:100 Third floor plan as proposed

ONLY FIGURED DIMENSIONS TO BE USED FOR CONSTRUCTION PURPOSES. ALL DIMENSIONS ARE TO BE CHECKED ON SITE PRIOR TO INSTALLATION AND THE ARCHITECT IS TO BE NOTIFIED OF ANY DISCREPENCIES.  
© This drawing is copyright and must not be reproduced without the written consent of the Architect.

REV	DATE	DESCRIPTION
A	17.10.23	General amendments
B	18.10.23	Planning issue
C	01.12.23	Depth of garage building increased by 625mm

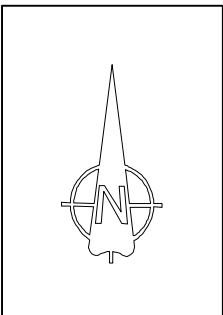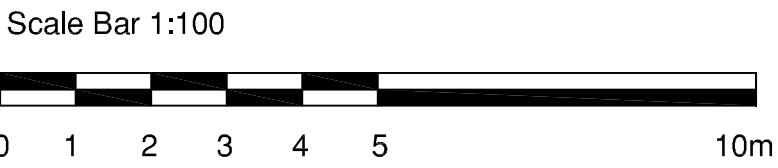

14 Ambrose Place, Worthing

PLANNING

Plans as proposed

saville jones | architects

date: October 2023

scale: 1 : 100 @A1

23015

AL(0-)

07C

DWG: 14AMBROSEPLACE\_P001A\_A1\_01.12.23