
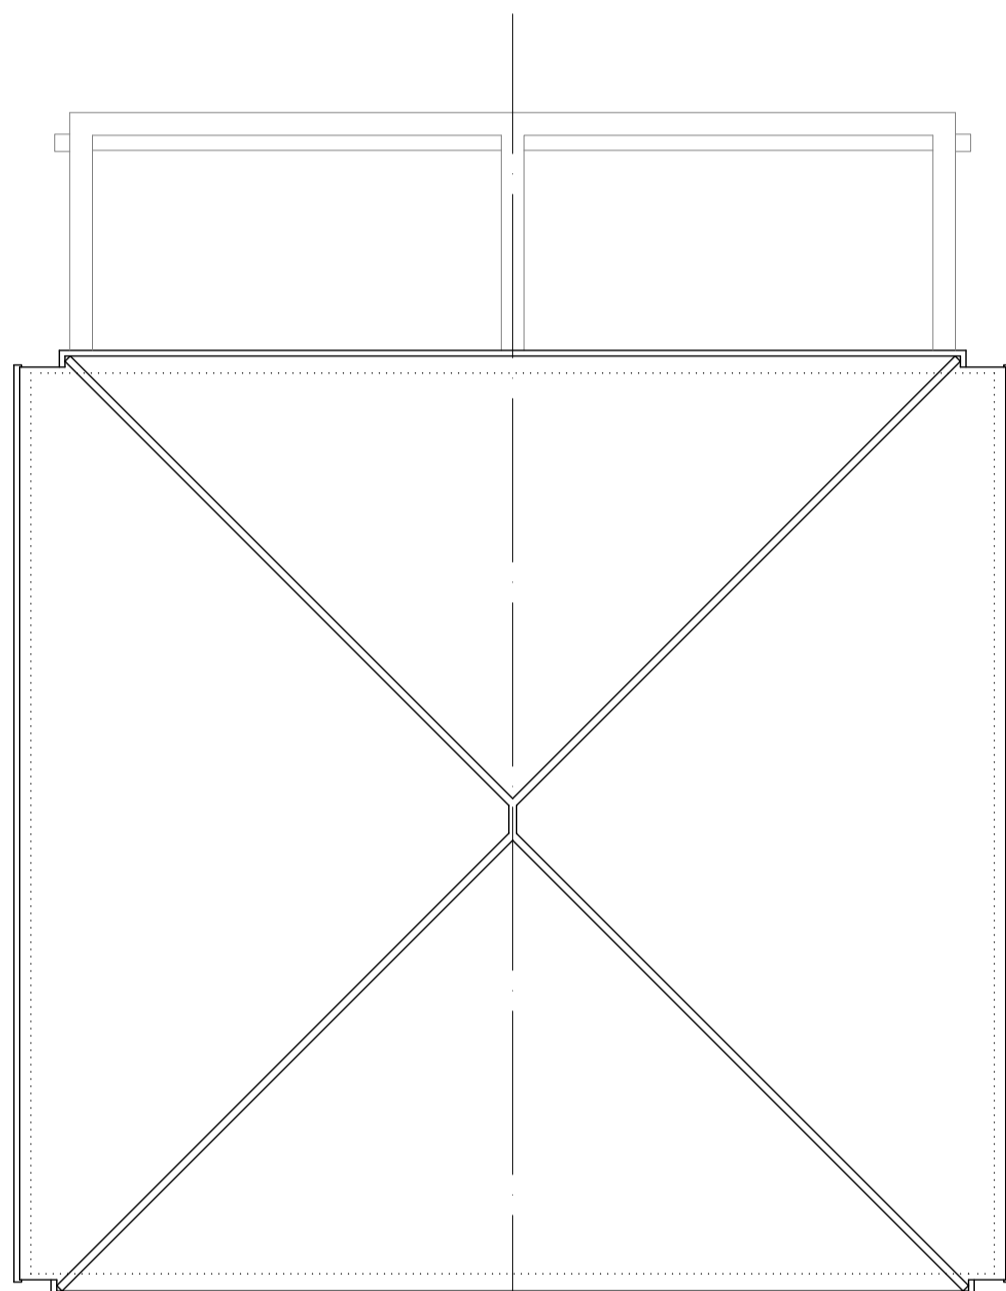
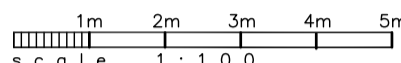


- Standard Instructions
1. This drawing is copyright © and must not be reproduced in whole or in part without written authority of Form Architecture Ltd.
 2. Unless formally agreed otherwise, services on this project are for the provision of drawings only and not the supervision or inspection of the work, excavations, foundations, structure and detail.
 3. The Main Contractor, subcontractor or supplier shall:
 - a. Verify all dimensions on site and immediately report any discrepancies or divergence between drawings before putting the work concerned in hand.
 - b. Work to figured dimensions only (except where full size details are provided). DO NOT SCALE.
 - c. Not vary any work shown on the drawing without obtaining prior approval.
 - d. Be responsible for requesting any additional information required.
 - e. Supply all shop drawings, illustrations, specifications etc. of all specialist work to be incorporated in the Main Contractor Works.
 - f. Immediately inform if any work shown on this drawing is not in accordance with the relevant Codes of Practice, recognised good practice throughout the industry and does not comply with current Building Regulations or other statutory requirements.
 - g. Immediately advise of the effect upon programme and cost of any alterations to the proposed works shown on this drawing.
- Note: This drawing is prepared solely in support of the Building Act 1984 and the Building Regulations Act 2010 and is not a working drawing for construction purposes and should not be used as such.

Revisions		
No.	Date	Detail
A	Jun24	Dims added

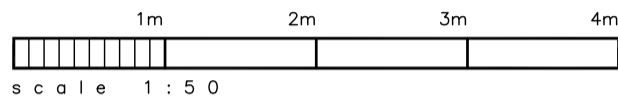

roof plan
scale 1:100


ARCHITECTS
URBAN DESIGN
SPACE PLANNING

85 CRAIGDALE ROAD, HORNCHURCH,
ESSEX, RM11 1AF
T. 01708 741235


INFO@FORMARCHITECTURE.LTD.UK
WWW.FORMARCHITECTURE.LTD.UK

FORM ARCHITECTURE

client	Mr O Heeks		
project	43 Moor Lane Cranham Upminster Essex RM14 1EU		
detail	Residential Development Proposed Ground, First Floor and Roof Plans Building Regulations Issue		
scale 1/50-100@A1			
date Dec23		drawn tt	checked gc
drawing no. 1916/11			revision A

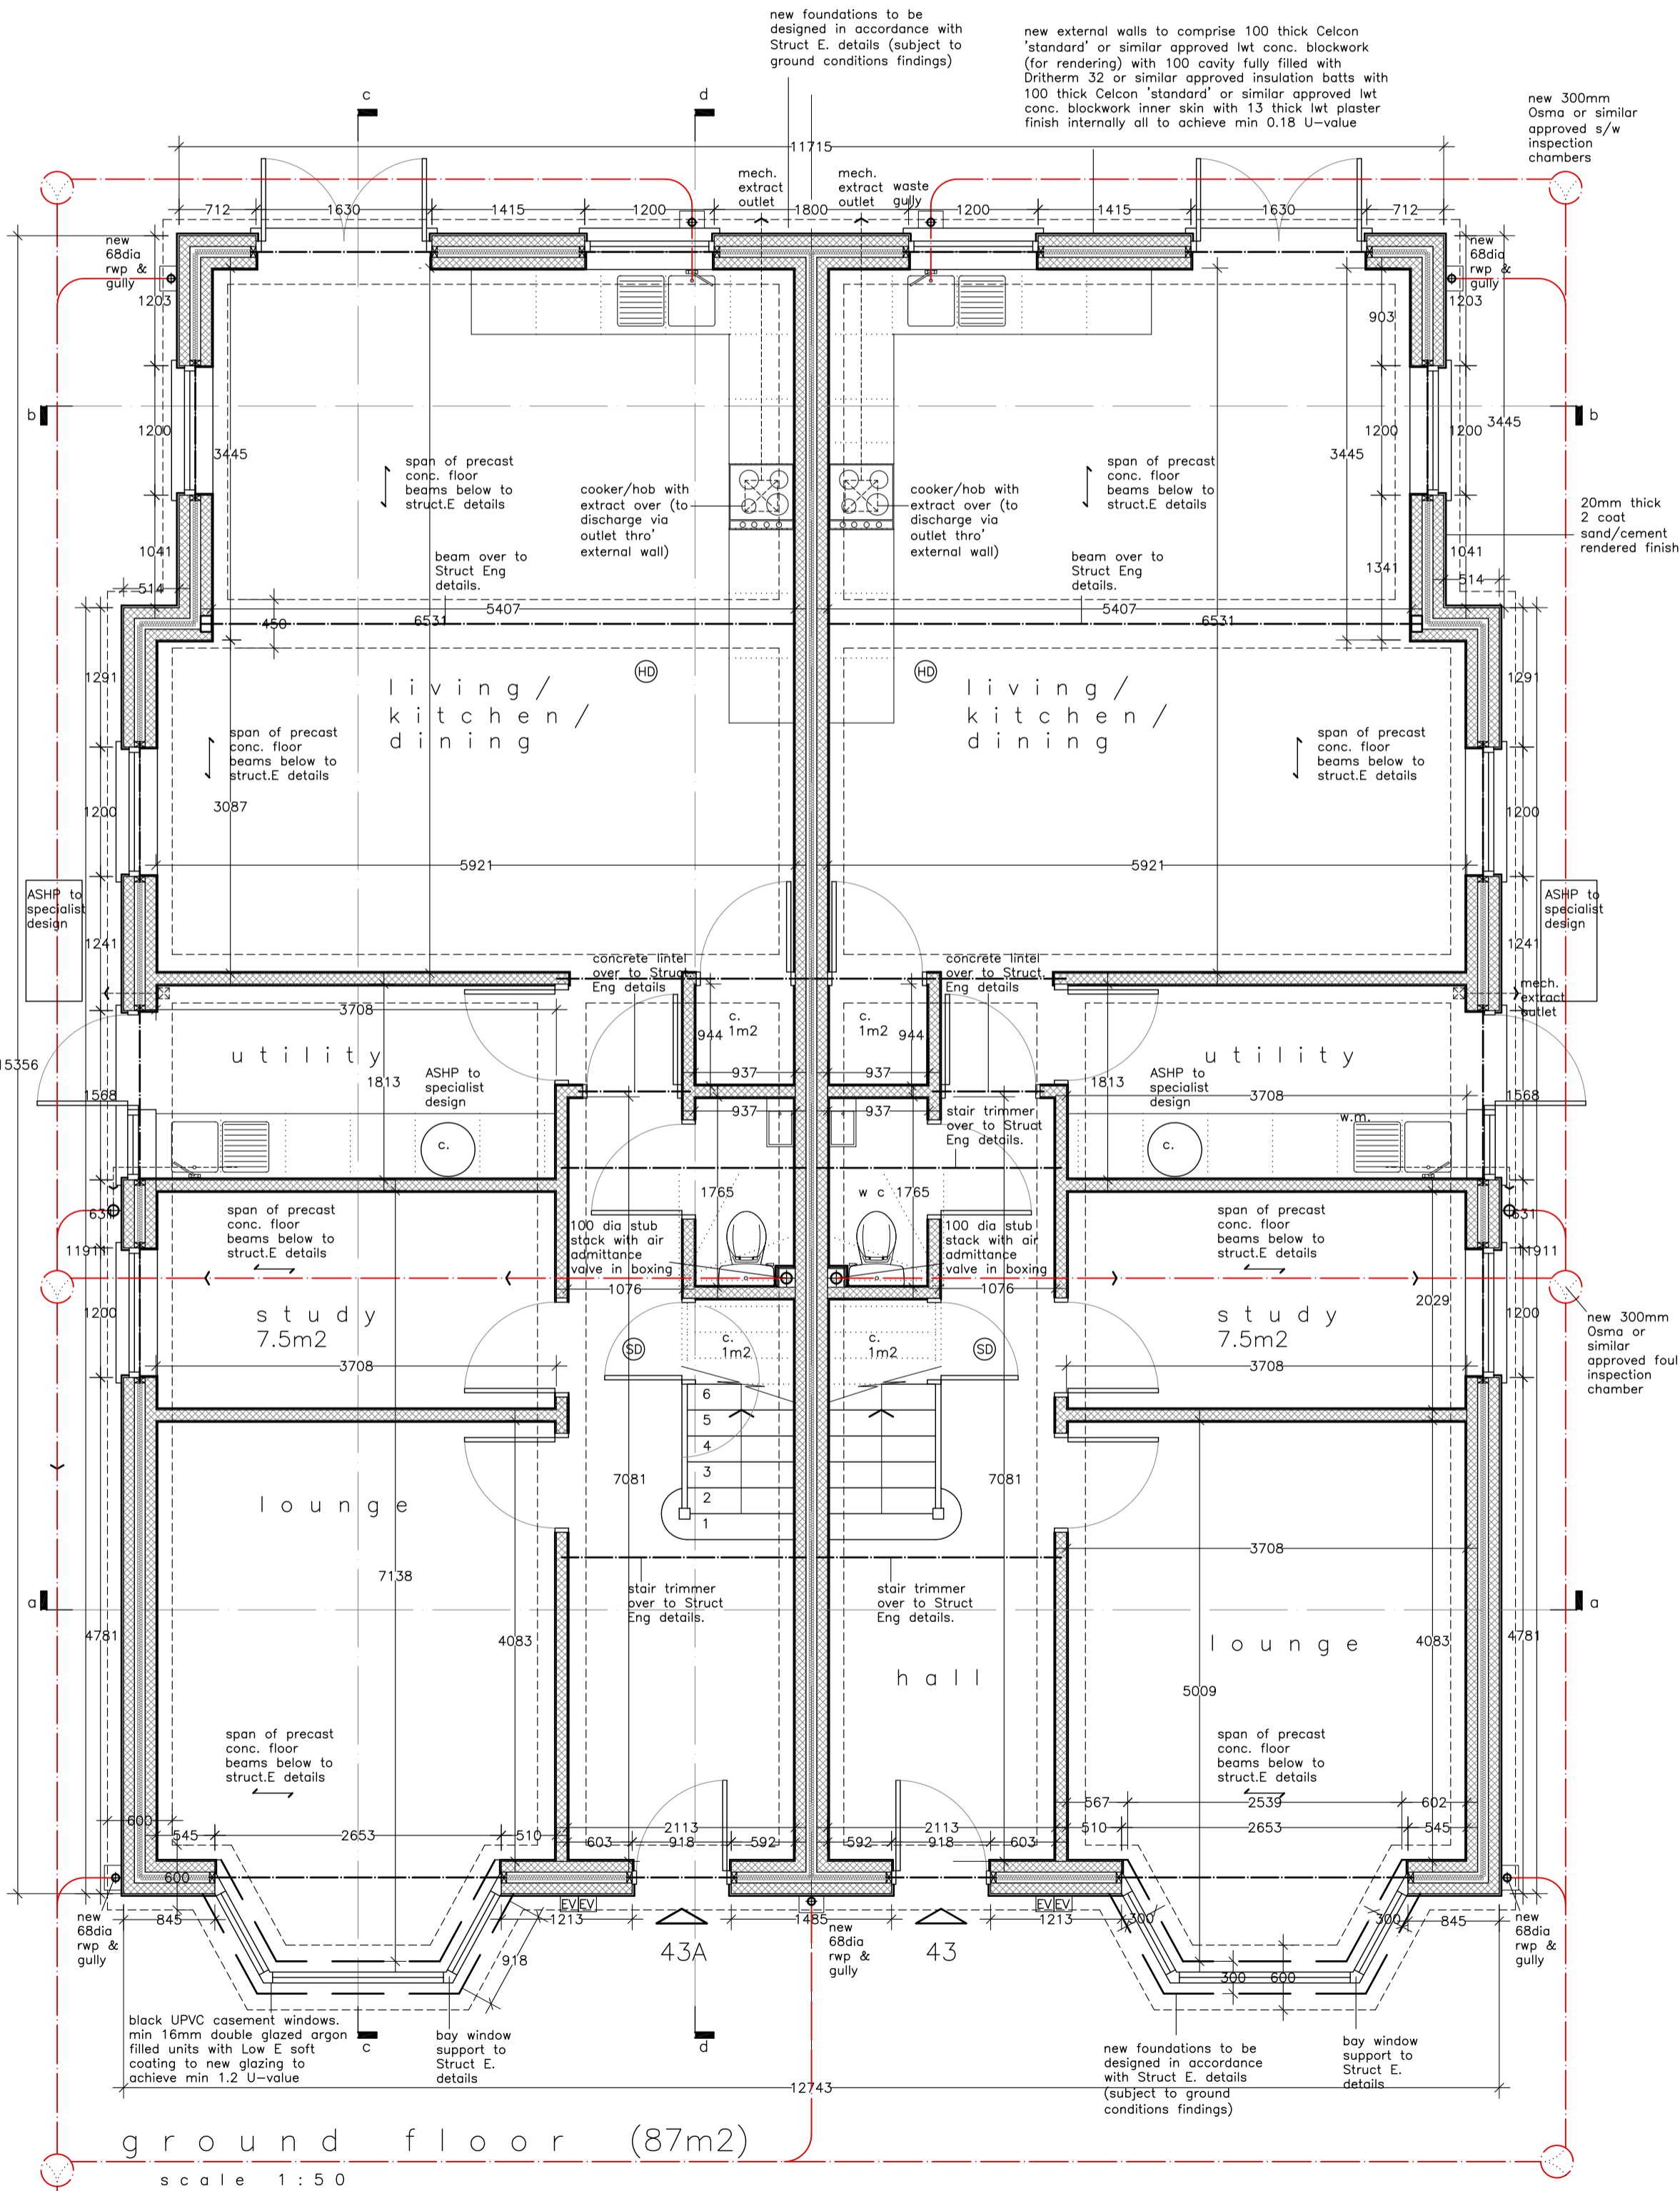

ground floor (87m2)
scale 1:50

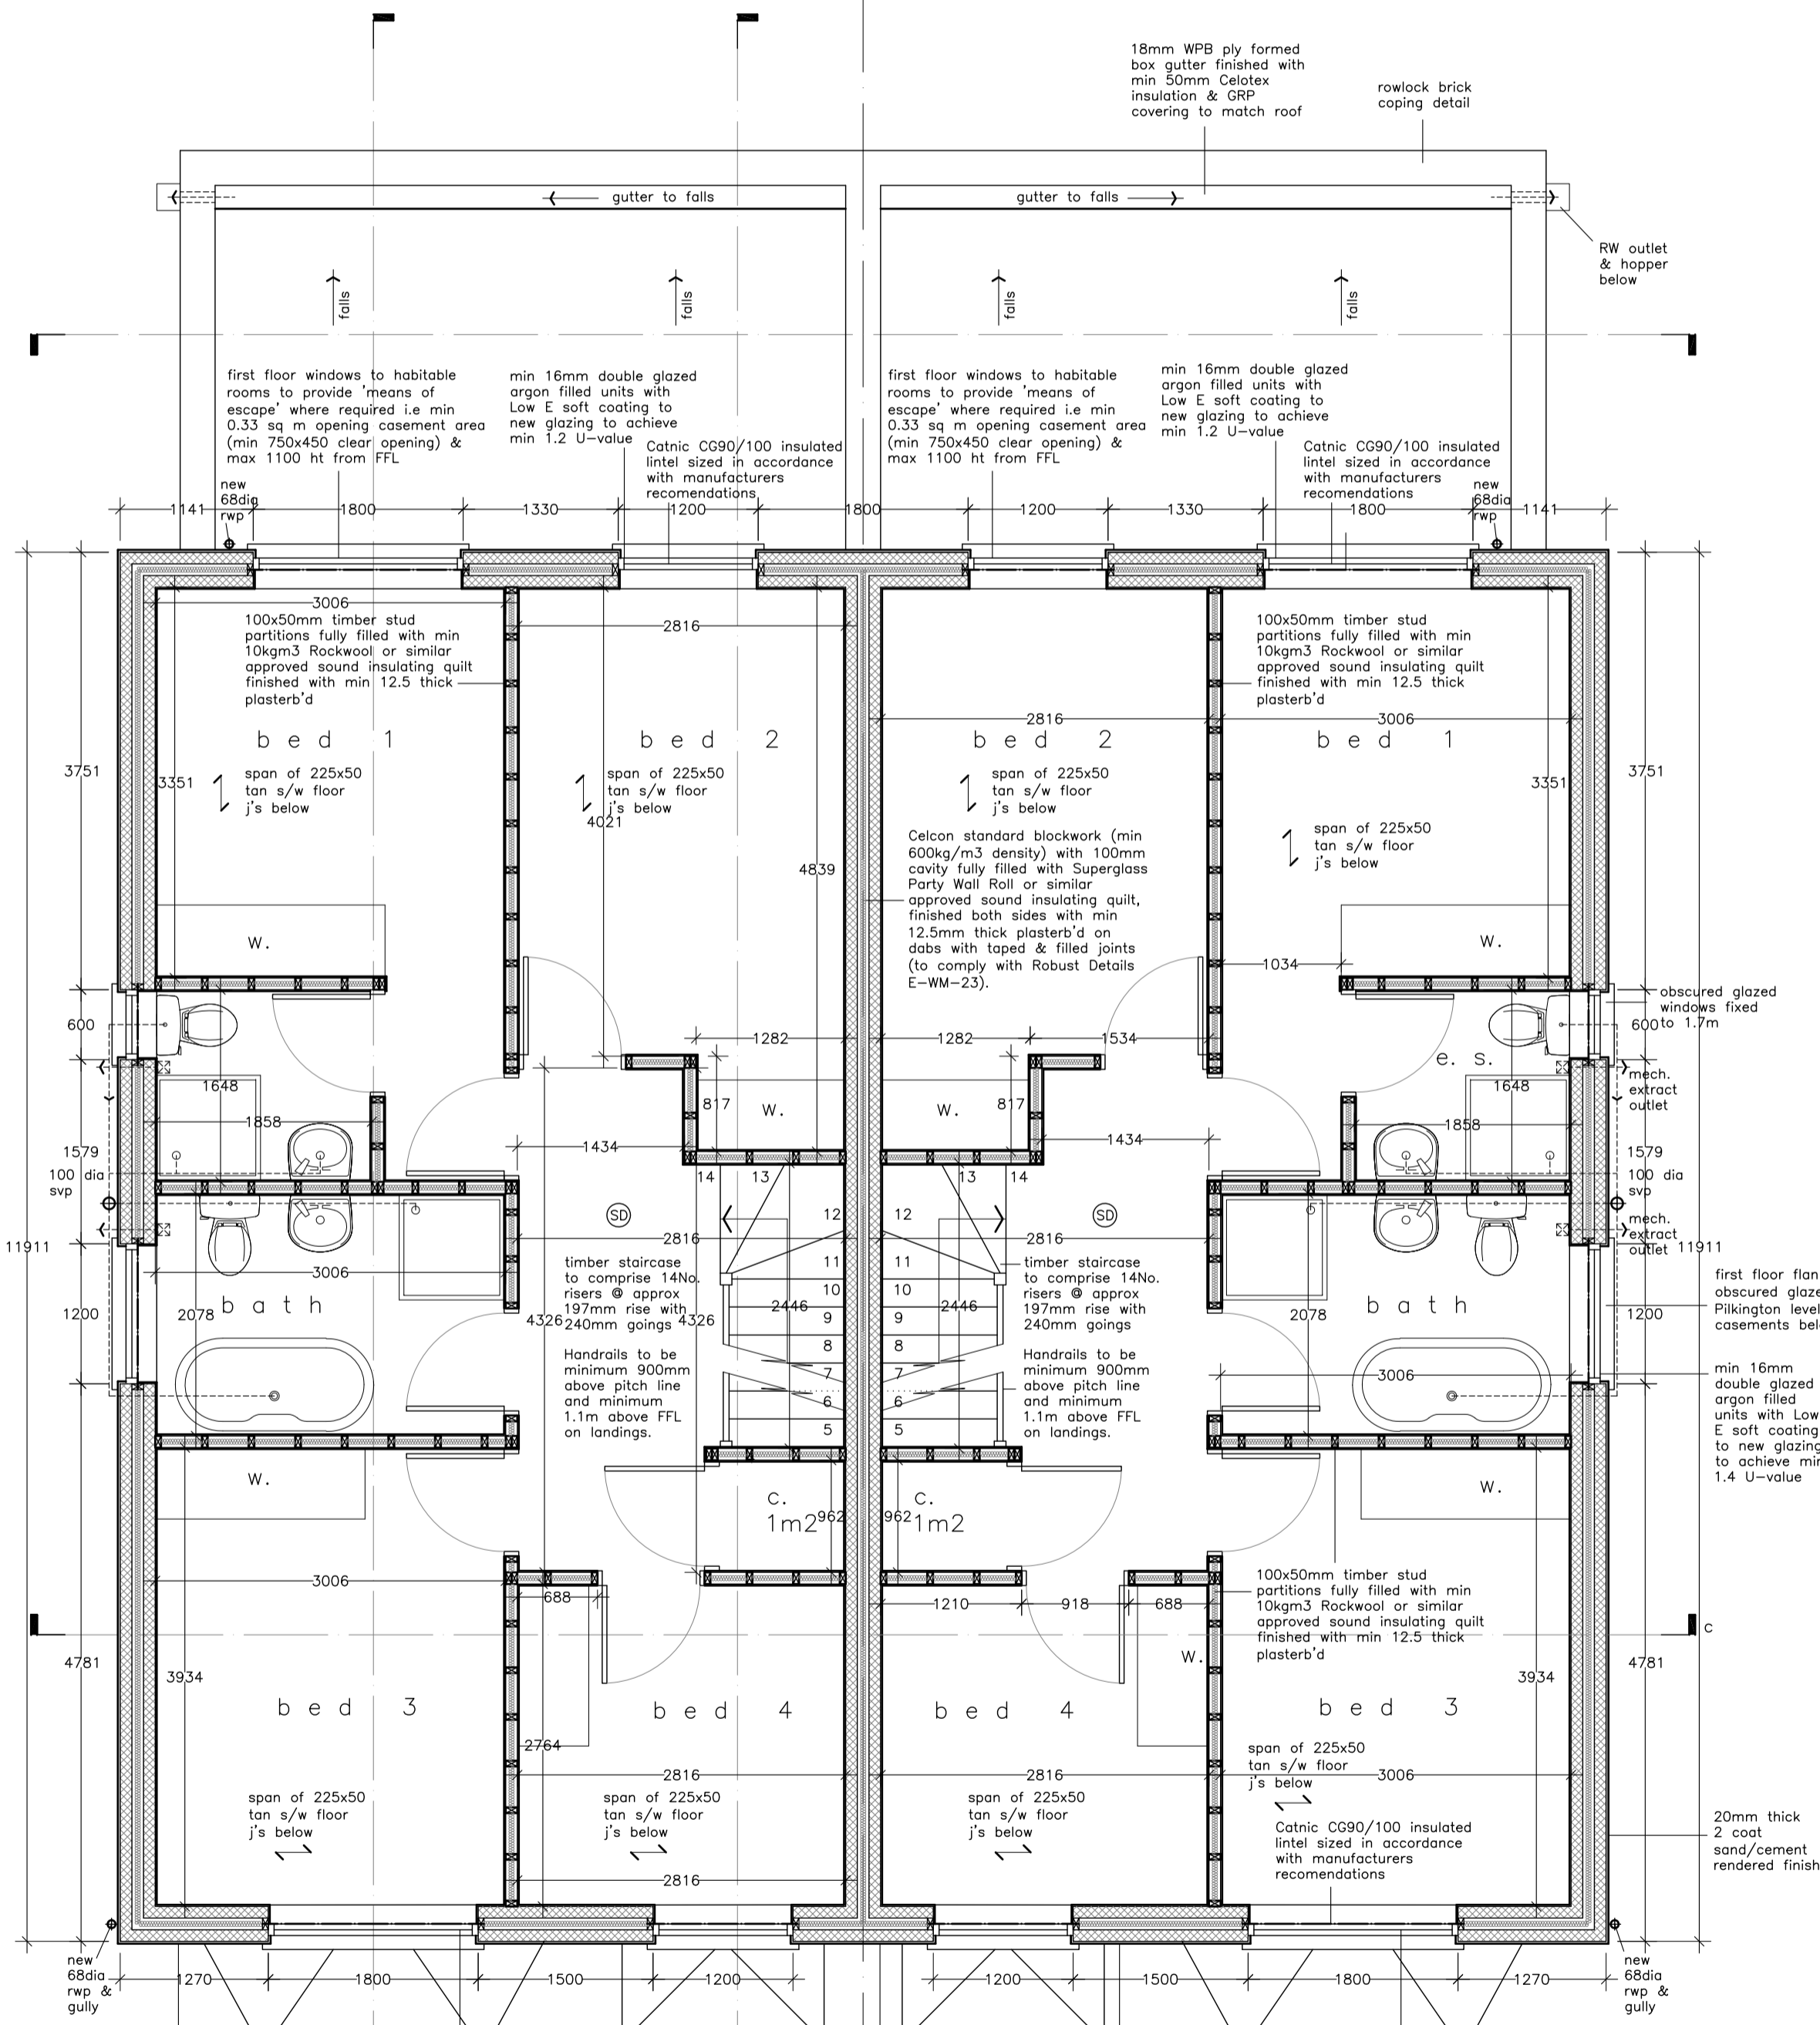

first floor (67m2)
scale 1:50

main sewer
connection
t.b.c. by main
contractor