



Proposed Ground Floor Plan
Scale: 1:50

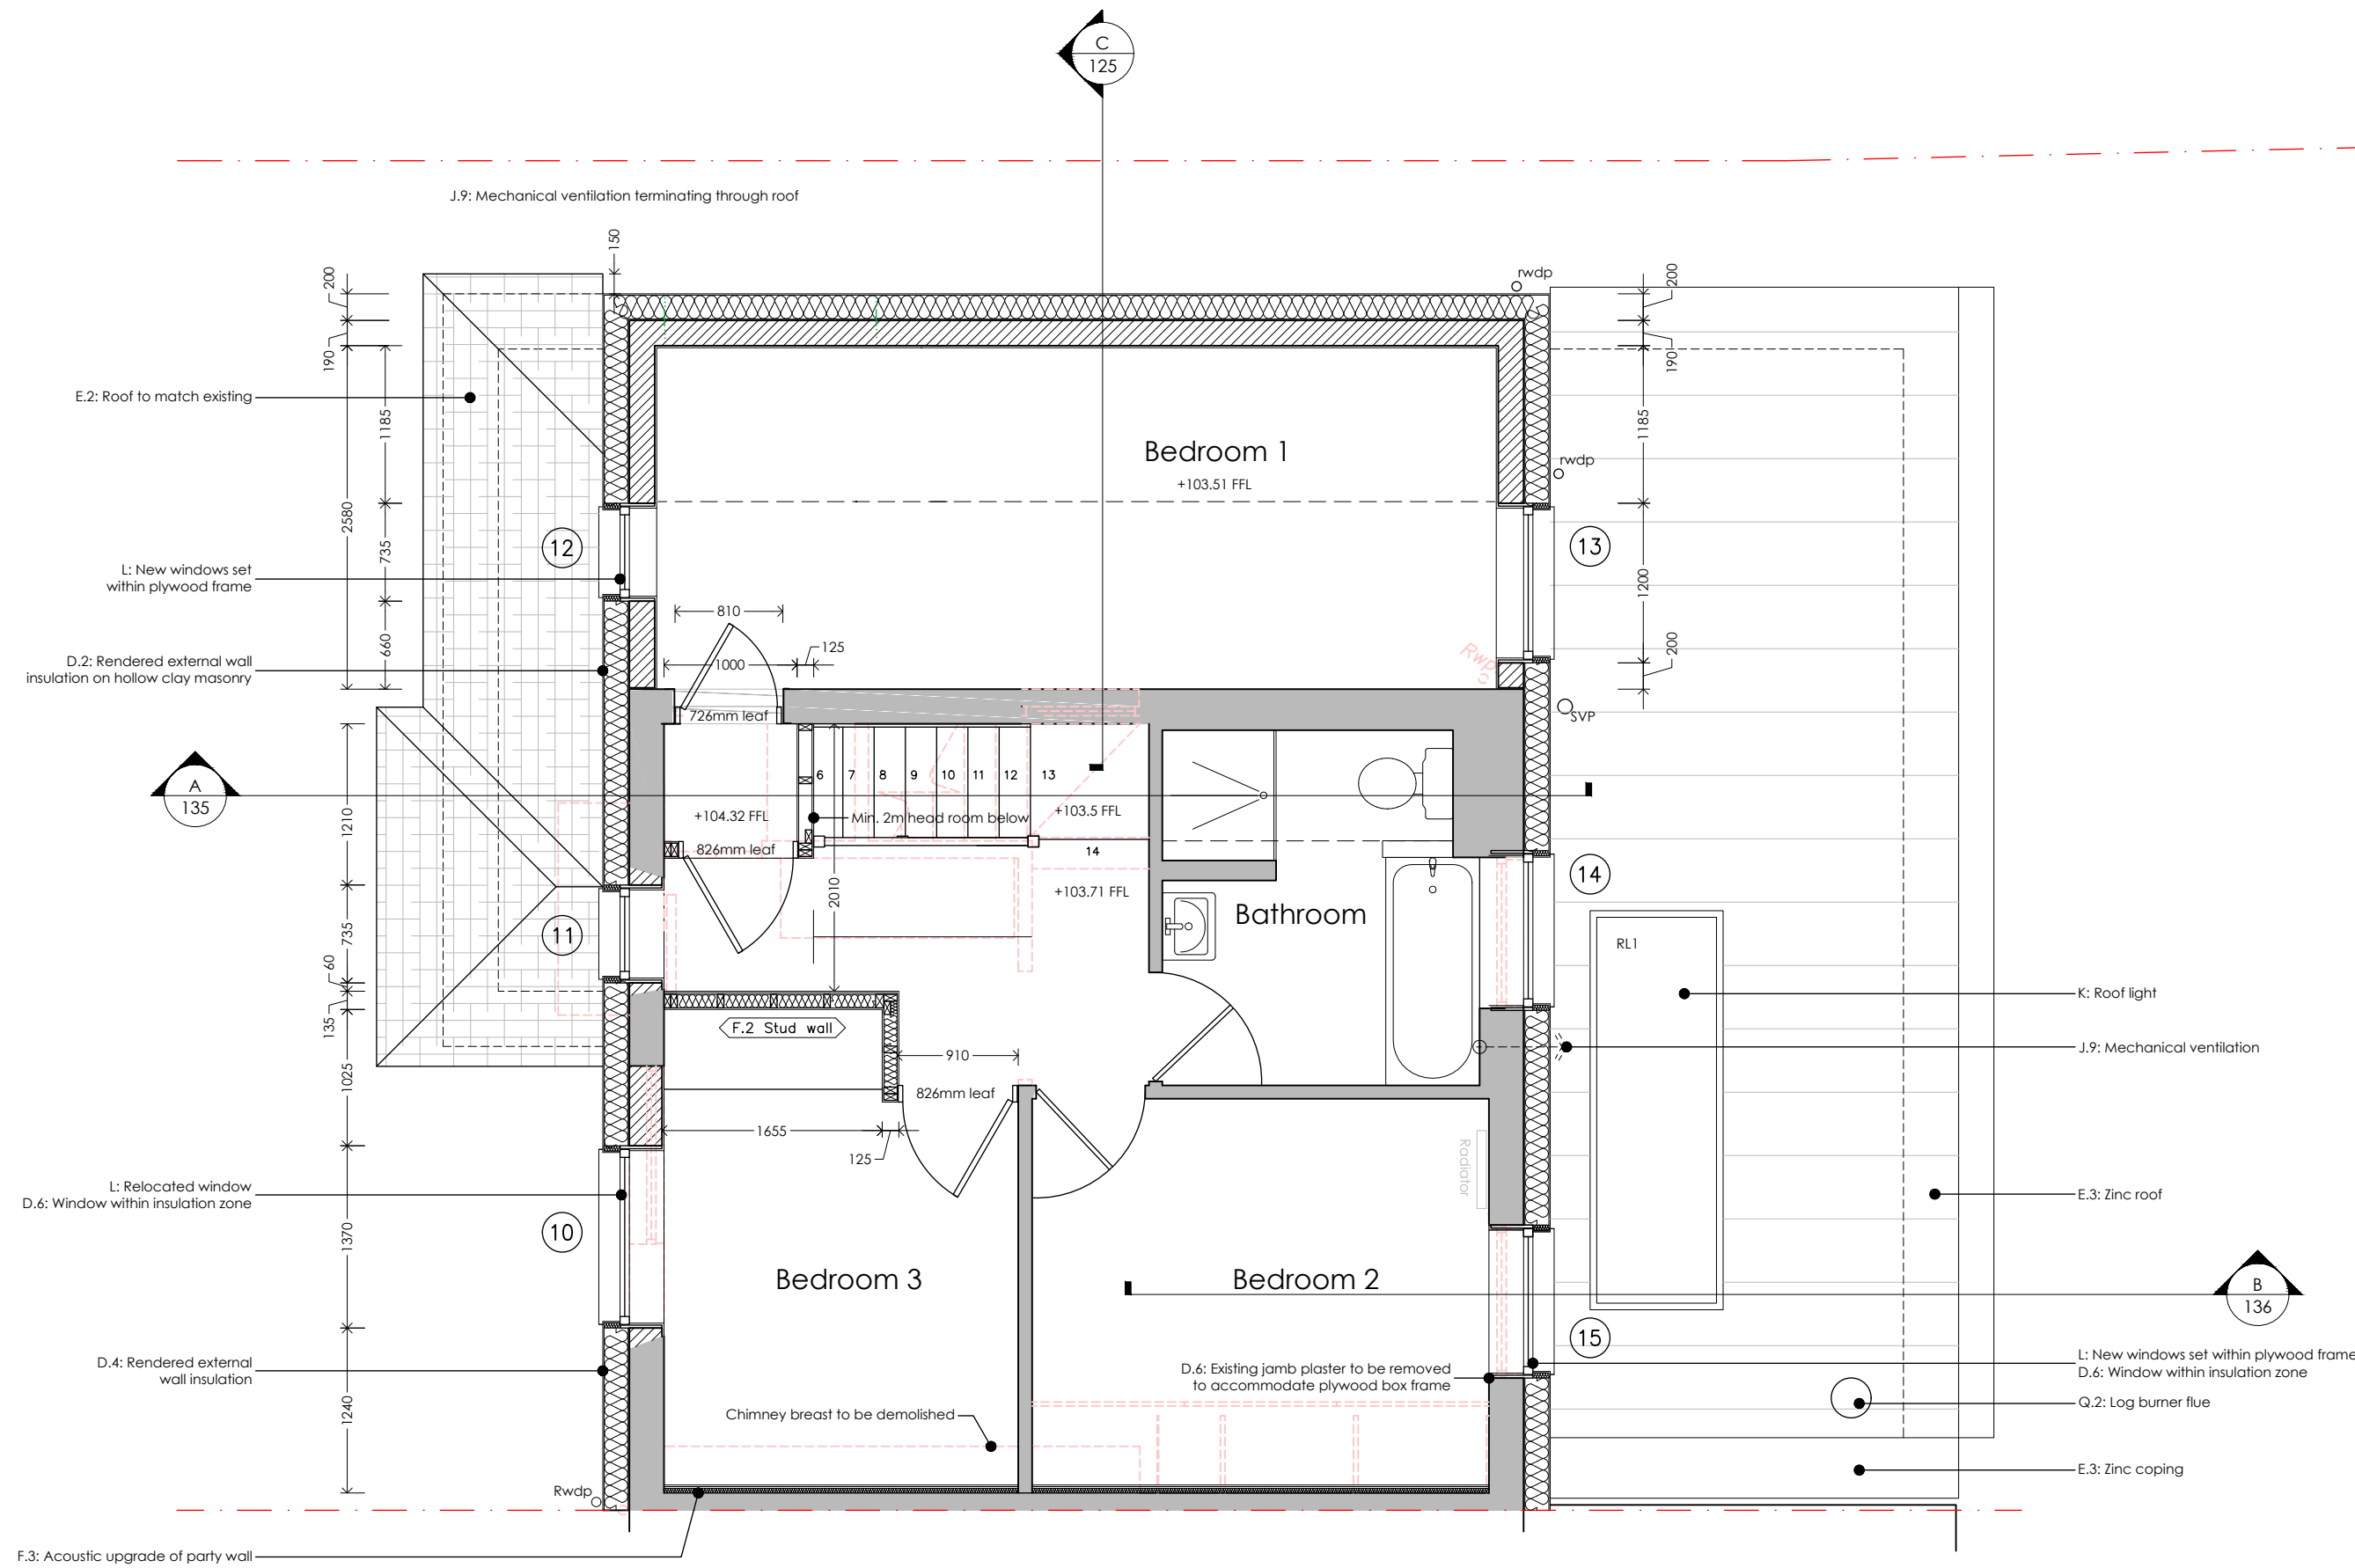

Proposed First Floor Plan
Scale: 1:50

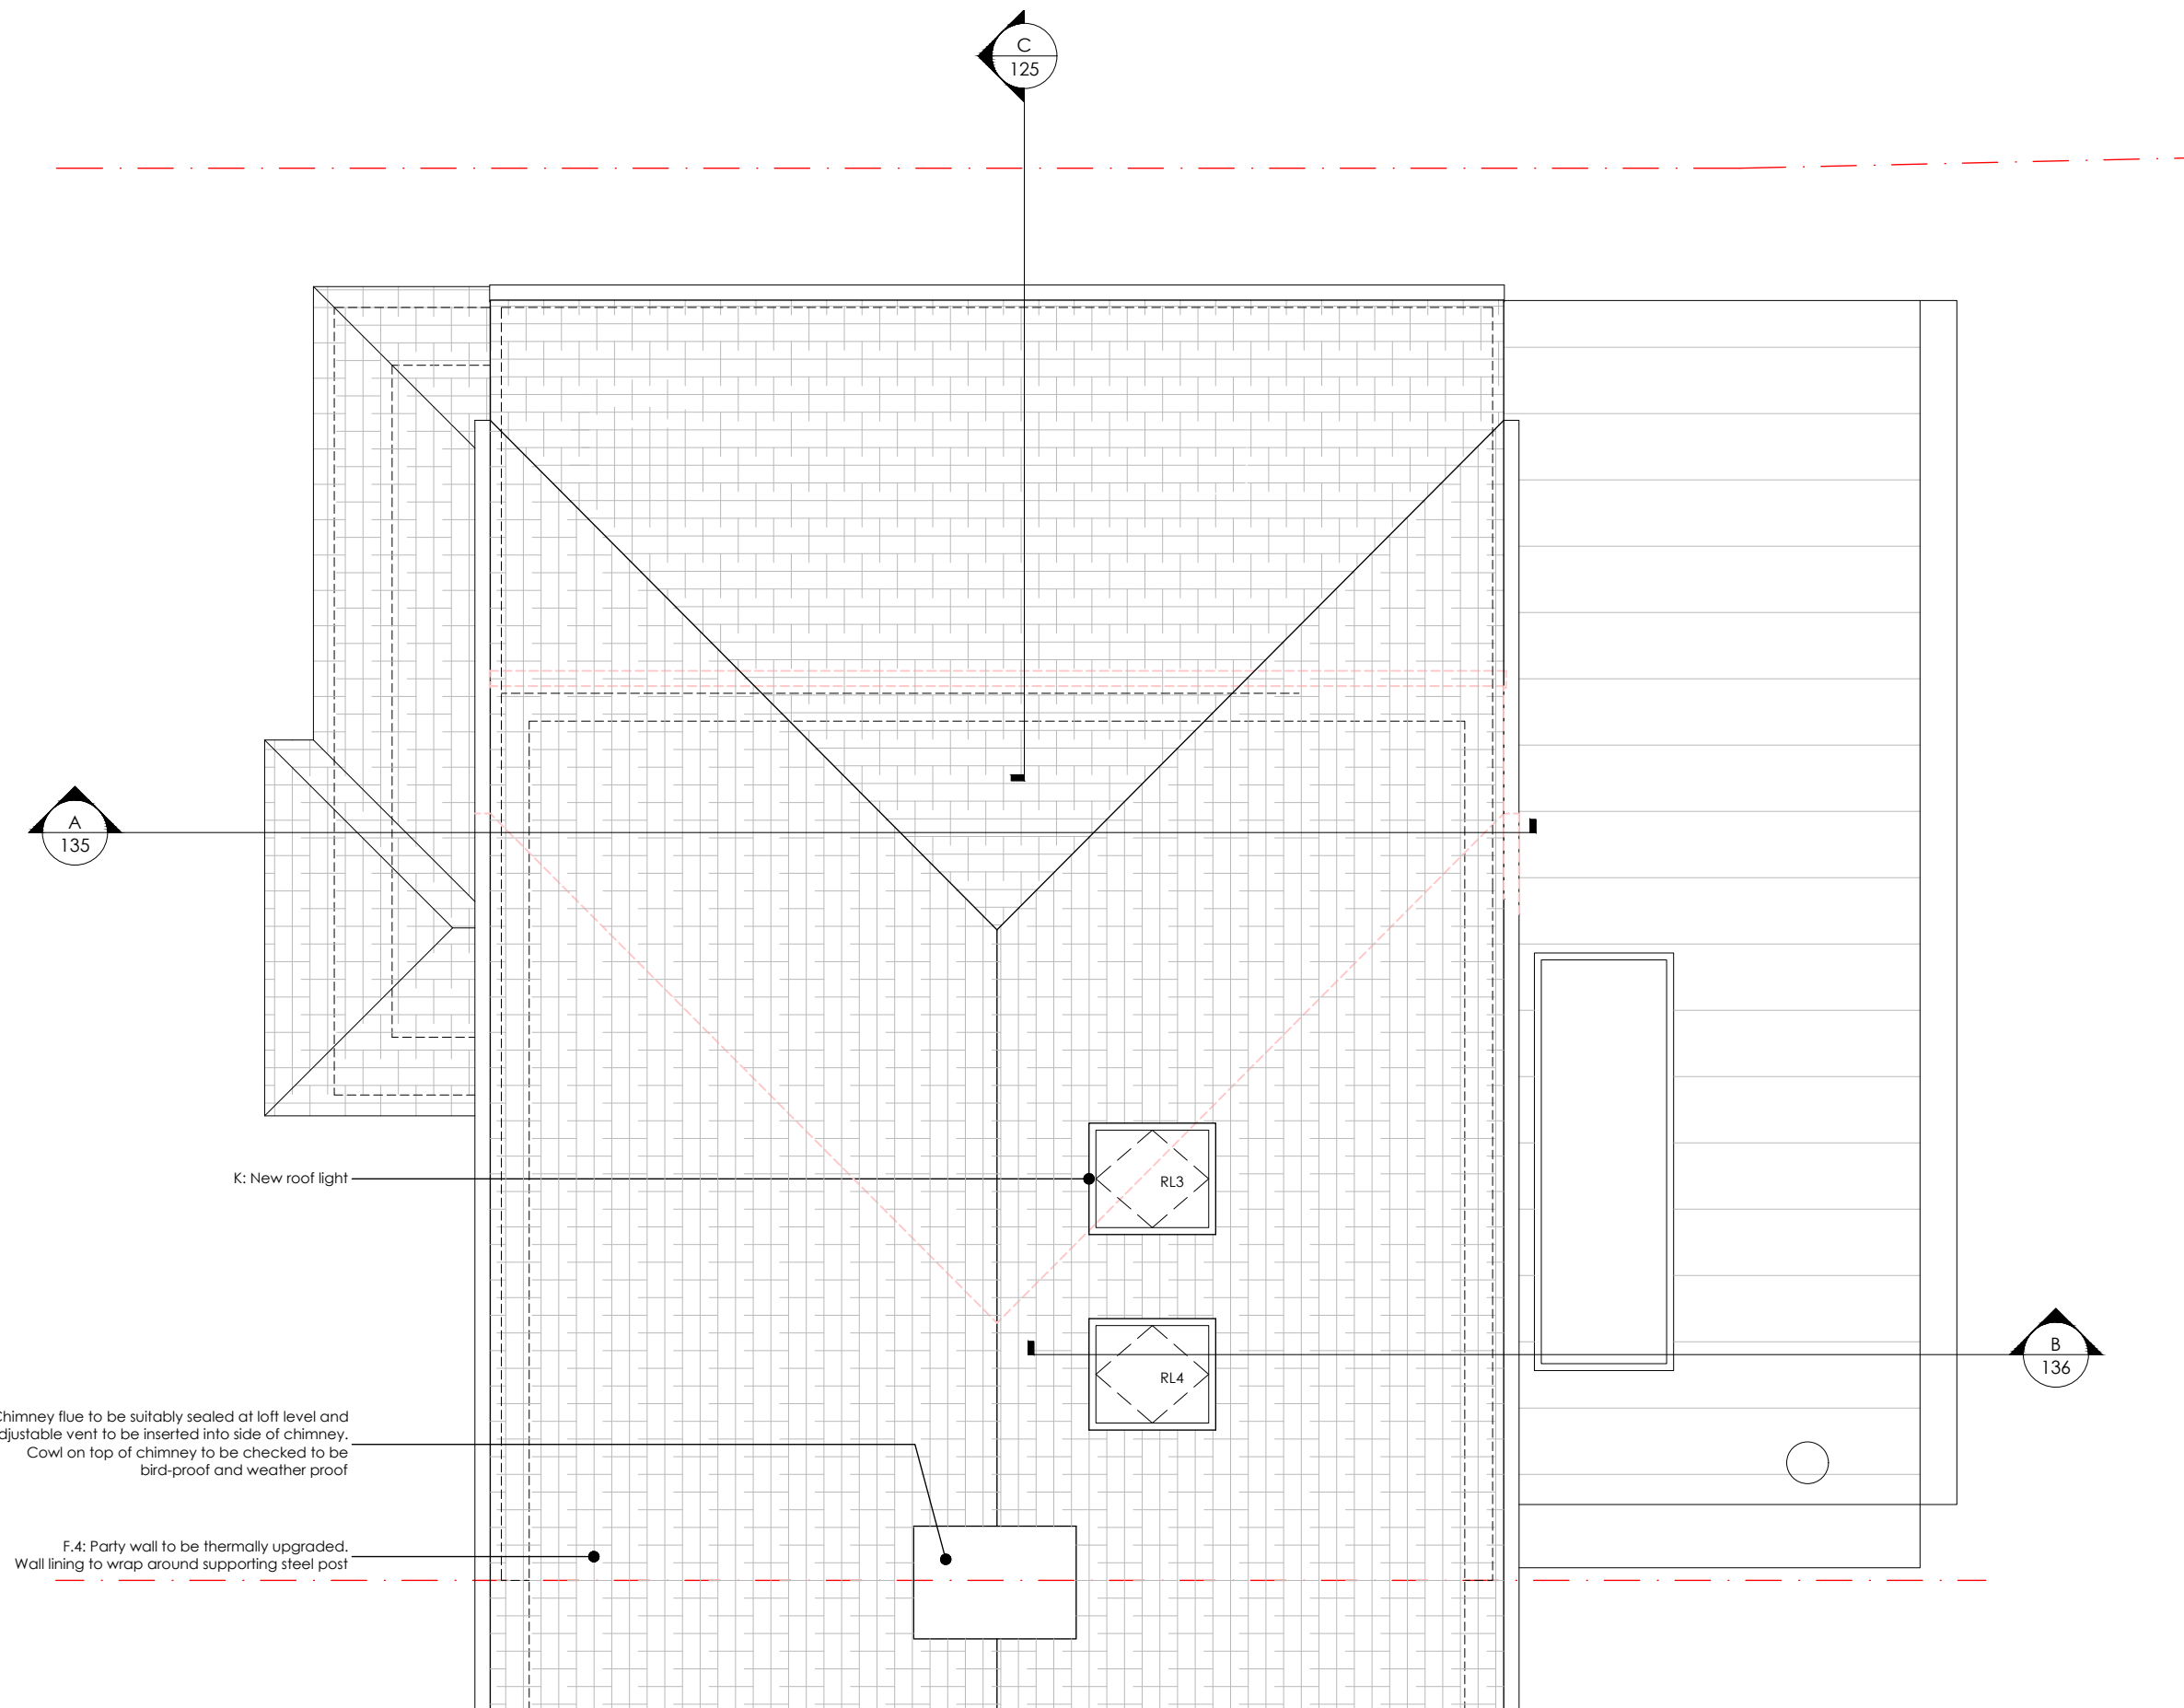

Proposed Roof Plan
Scale: 1:50

Notes:

All dimensions to be verified on site. Do not scale this drawing. All discrepancies to be clarified with the Architect.

This drawing is the property of Keri Barr Architects Ltd and is issued on the condition it is not reproduced, retained or disclosed to any unauthorised person, either wholly or in part without written consent of Keri Barr Architects Ltd.

This drawing is to be read in conjunction with all other project drawings, documents and specifications from all consultants.

Boundary lines are indicative and to be confirmed by Client.

Drawings may only be scaled for the purposes of a Planning Application.

A	Issued for Building Control appl	KB	05.12.21
REV:	DESCRIPTION:	BY:	DATE:
STATUS:	BUILDING CONTROL		
64 Harcourt Road Bushey, WD23 3PE 07980956620 k-b-a.co.uk			
keri barr architects ltd			
CLIENT:	Mr & Mrs Mortier 8 Watling Street Elstree WD6 3EG		
PROJECT:	Rear, Side and Front Extensions		
at 8 Watling Street Elstree, WD6 3EG			
TITLE:	PROPOSED GROUND, FIRST AND ROOF PLANS		
SCALE AT A1: 1:50	DATE: 13.01.22	DRAWN: KB	CHECKED: KB
PROJECT NO: 1979	DRAWING NO: 120	REVISION: A	