


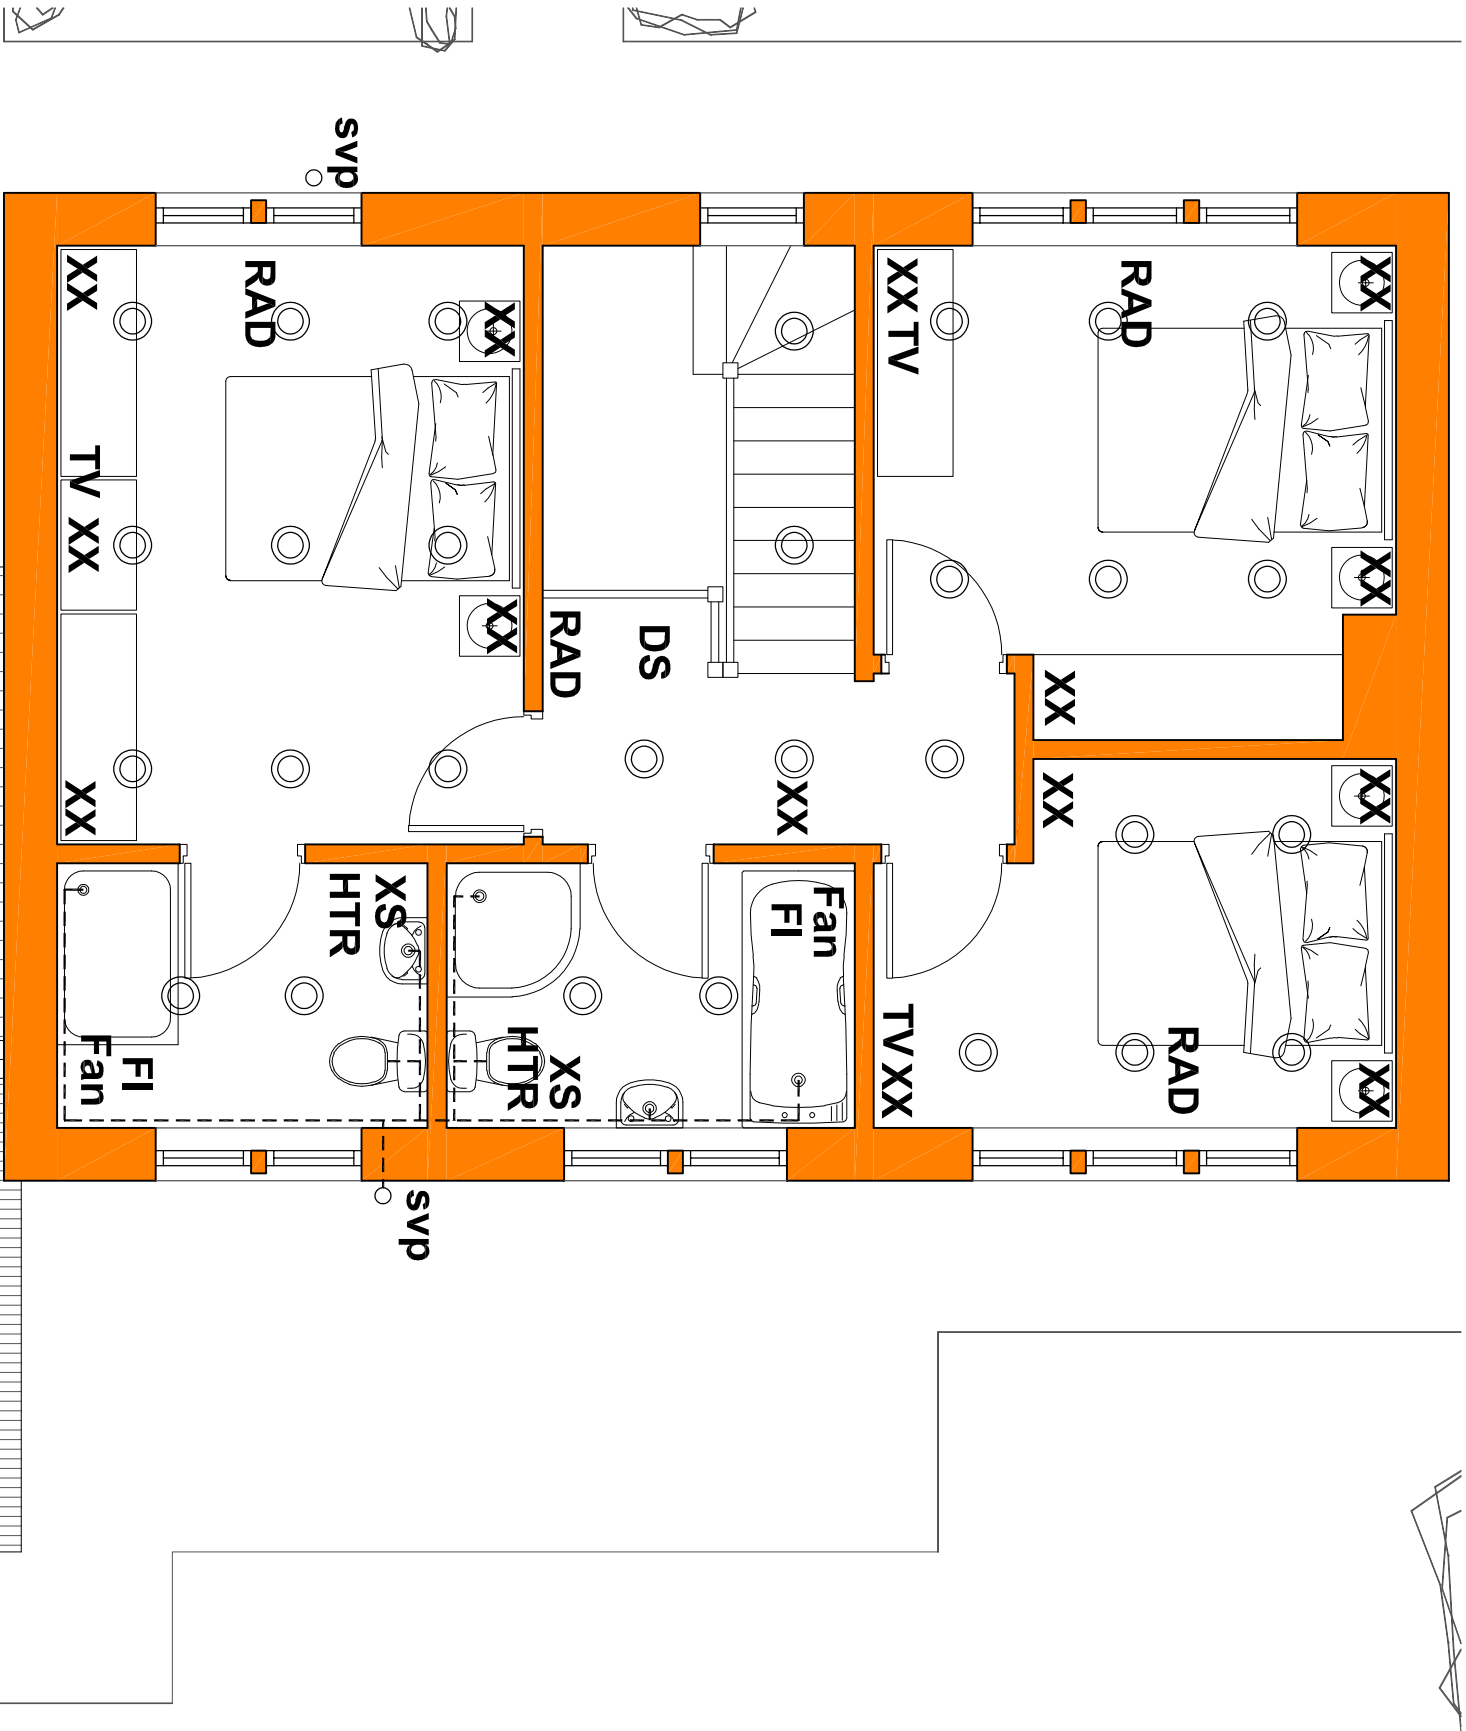

Building 01 First Floor Services Plan As Proposed

Scale 1:50@A3

LEGEND	
HTR	Heated Towel Rail
RAD	Steirad Radiator sized to suit room
XX	Double Socket
X	Single Socket
XS	Shaver Socket
CL	Pendant Ceiling Light
○	Recessed Spotlight
Fan	Extractor Fan with timer
FI	Extractor Fan Isolator switch
TV	TV point - connection to roof aerial
stat	Central Heating Thermostat
DS	Mains Wired Smoke Detector
DH	Mains Wired Heat Detector
CO	Carbon Monoxide Detector
B	AAA+ rated Combi Boiler
-----	Above ground drainage pipe, refer to notes opposite for details, include for boxing in

ISSUED FOR CONSTRUCTION

REVISION	DATE	DRAWN	CHECKED	DESCRIPTION	SCALE	DATE
CLIENT					1:50@A3	NOV 2020
MR JAMES HANOTU						
PROJECT					DRAWN	CHECKED
LAND ADJACENT TO 47 SHEPHERD LANE, THURNSCODE						
DRAWING TITLE					JOB NUMBER	REVISION
BUILDING 01 FIRST FLOOR SERVICES PLAN						
AS PROPOSED						
					2050	210

TIMEARCHITECTS

Creative Conservation - Inspiring Design, Time Architects 226-228 Holme Lane, Sheffield, S64JZ
Registered Company Number in England and Wales: 8033393, Director: Michael Leigh
W: www.timearchitects.co.uk E: info@timearchitects.co.uk T: 0114 430 0114
© all rights reserved, report all discrepancies, do not scale from drawing, check dimensions on site