


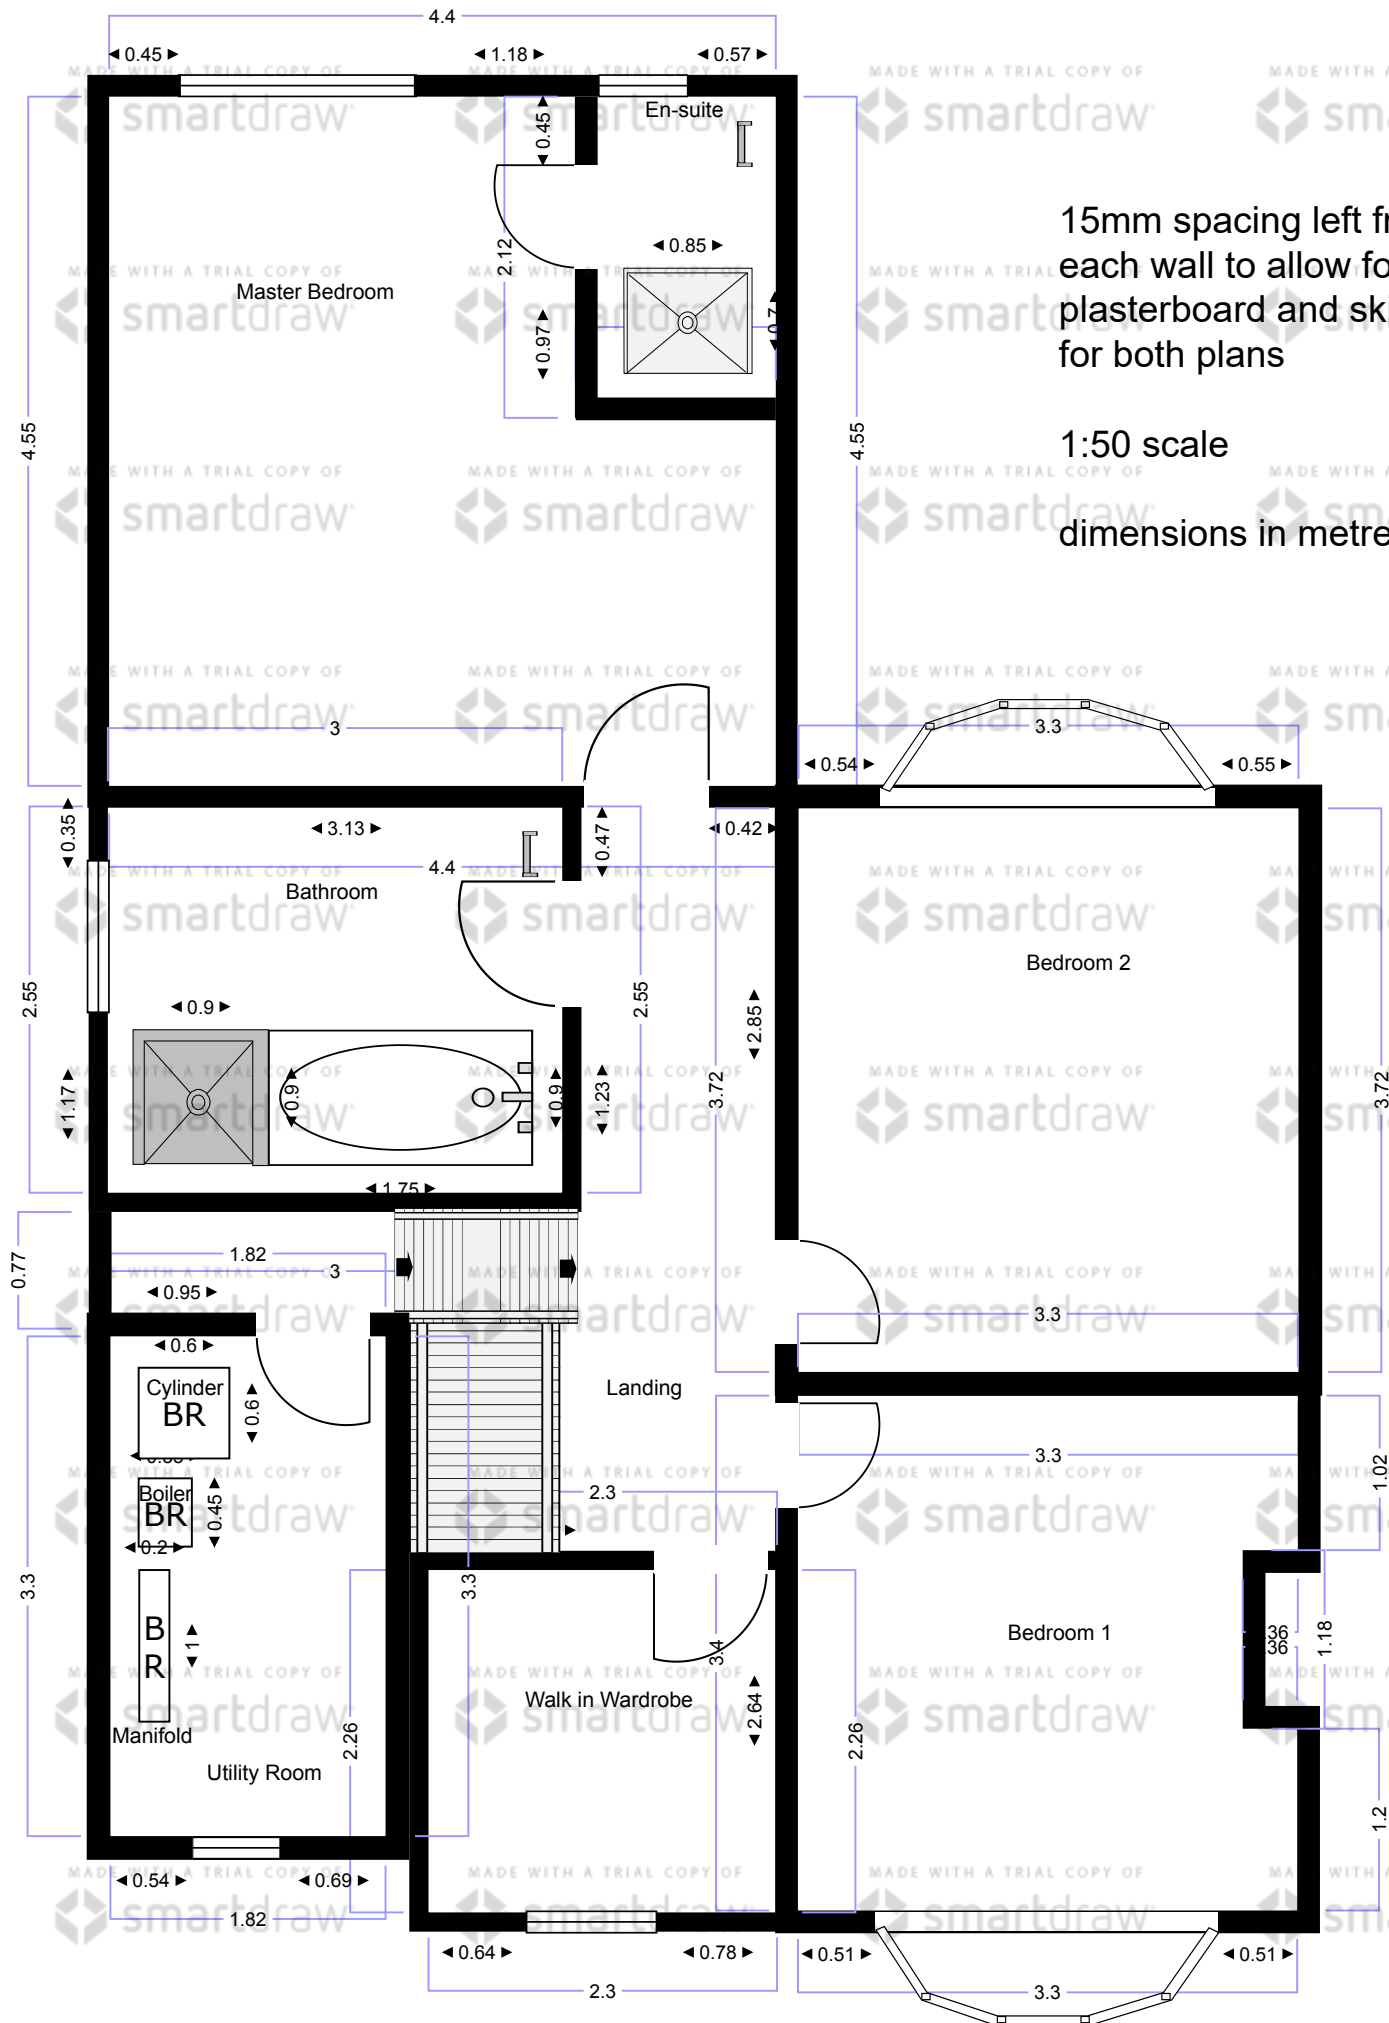

15mm spacing left from
each wall to allow for
plasterboard and skimming
for both plans

1:50 scale
dimensions in metres

