


Roller

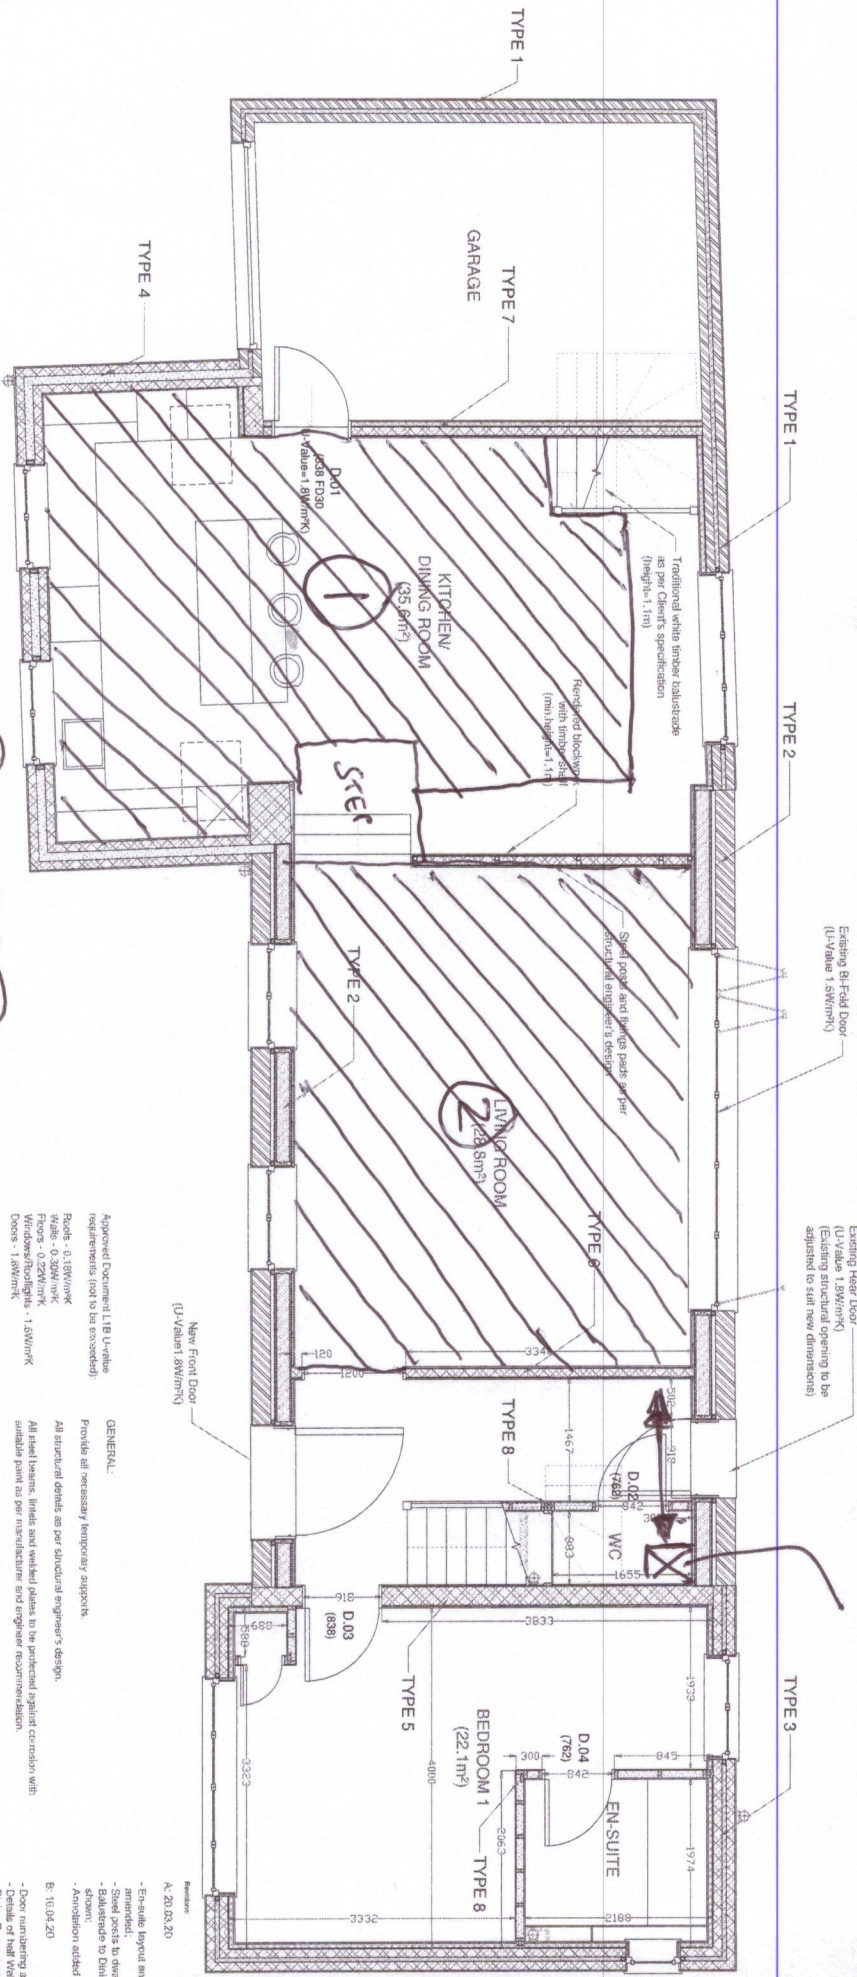

Internal Timber Stud Partition Walls

Scale 1:100

Approved Document L1B U-value requirements (not to be exceeded)

GENERAL

Provide all necessary temporary supports

All structural details as per structural engineer's design.

All steel beams, lintels and welded plates to be protected against corrosion with suitable paint as per manufacturers and engineer recommendation.

Steel beams to be encased in 30-minute fire resistance as per engineer's detail.

All new windows door to be fitted with 3000mm² trickle vents

Apply appropriate layer of Gypsum. This is undercoat to Wall Type 5 & 6 before fixing plasterboard on dot/dab.

ALL MEASUREMENTS TO BE CHECKED ON SITE

**terracosa project &
DESIGN CONSULTANTS**
9 Elgin Crescent, Chesham
CR3 6ND Tel: 0757242250
terracosa@btinternet.com

DAVID THACKER

OLD BAPTIST CHURCH, POLESTON
LANE, CUCKFIELD, RH17 5GP

WORKING DRAWINGS:
GROUND FLOOR - DIMENSIONS

Scale	Date	Drawn	Checked
NTS	JAN20	DDR	TR

Accession No.	Protein Name	Gene Name
9148/ND01	B	A2