

6 GORDON AVENUE
WHITEHALL
BRISTOL
BS5 7DT

PROJECT NO.
21:035


DRAWING : WD04

REVISION : -

SCALE : 1/50 @ A3

GROUND
FLOOR

PROPOSED

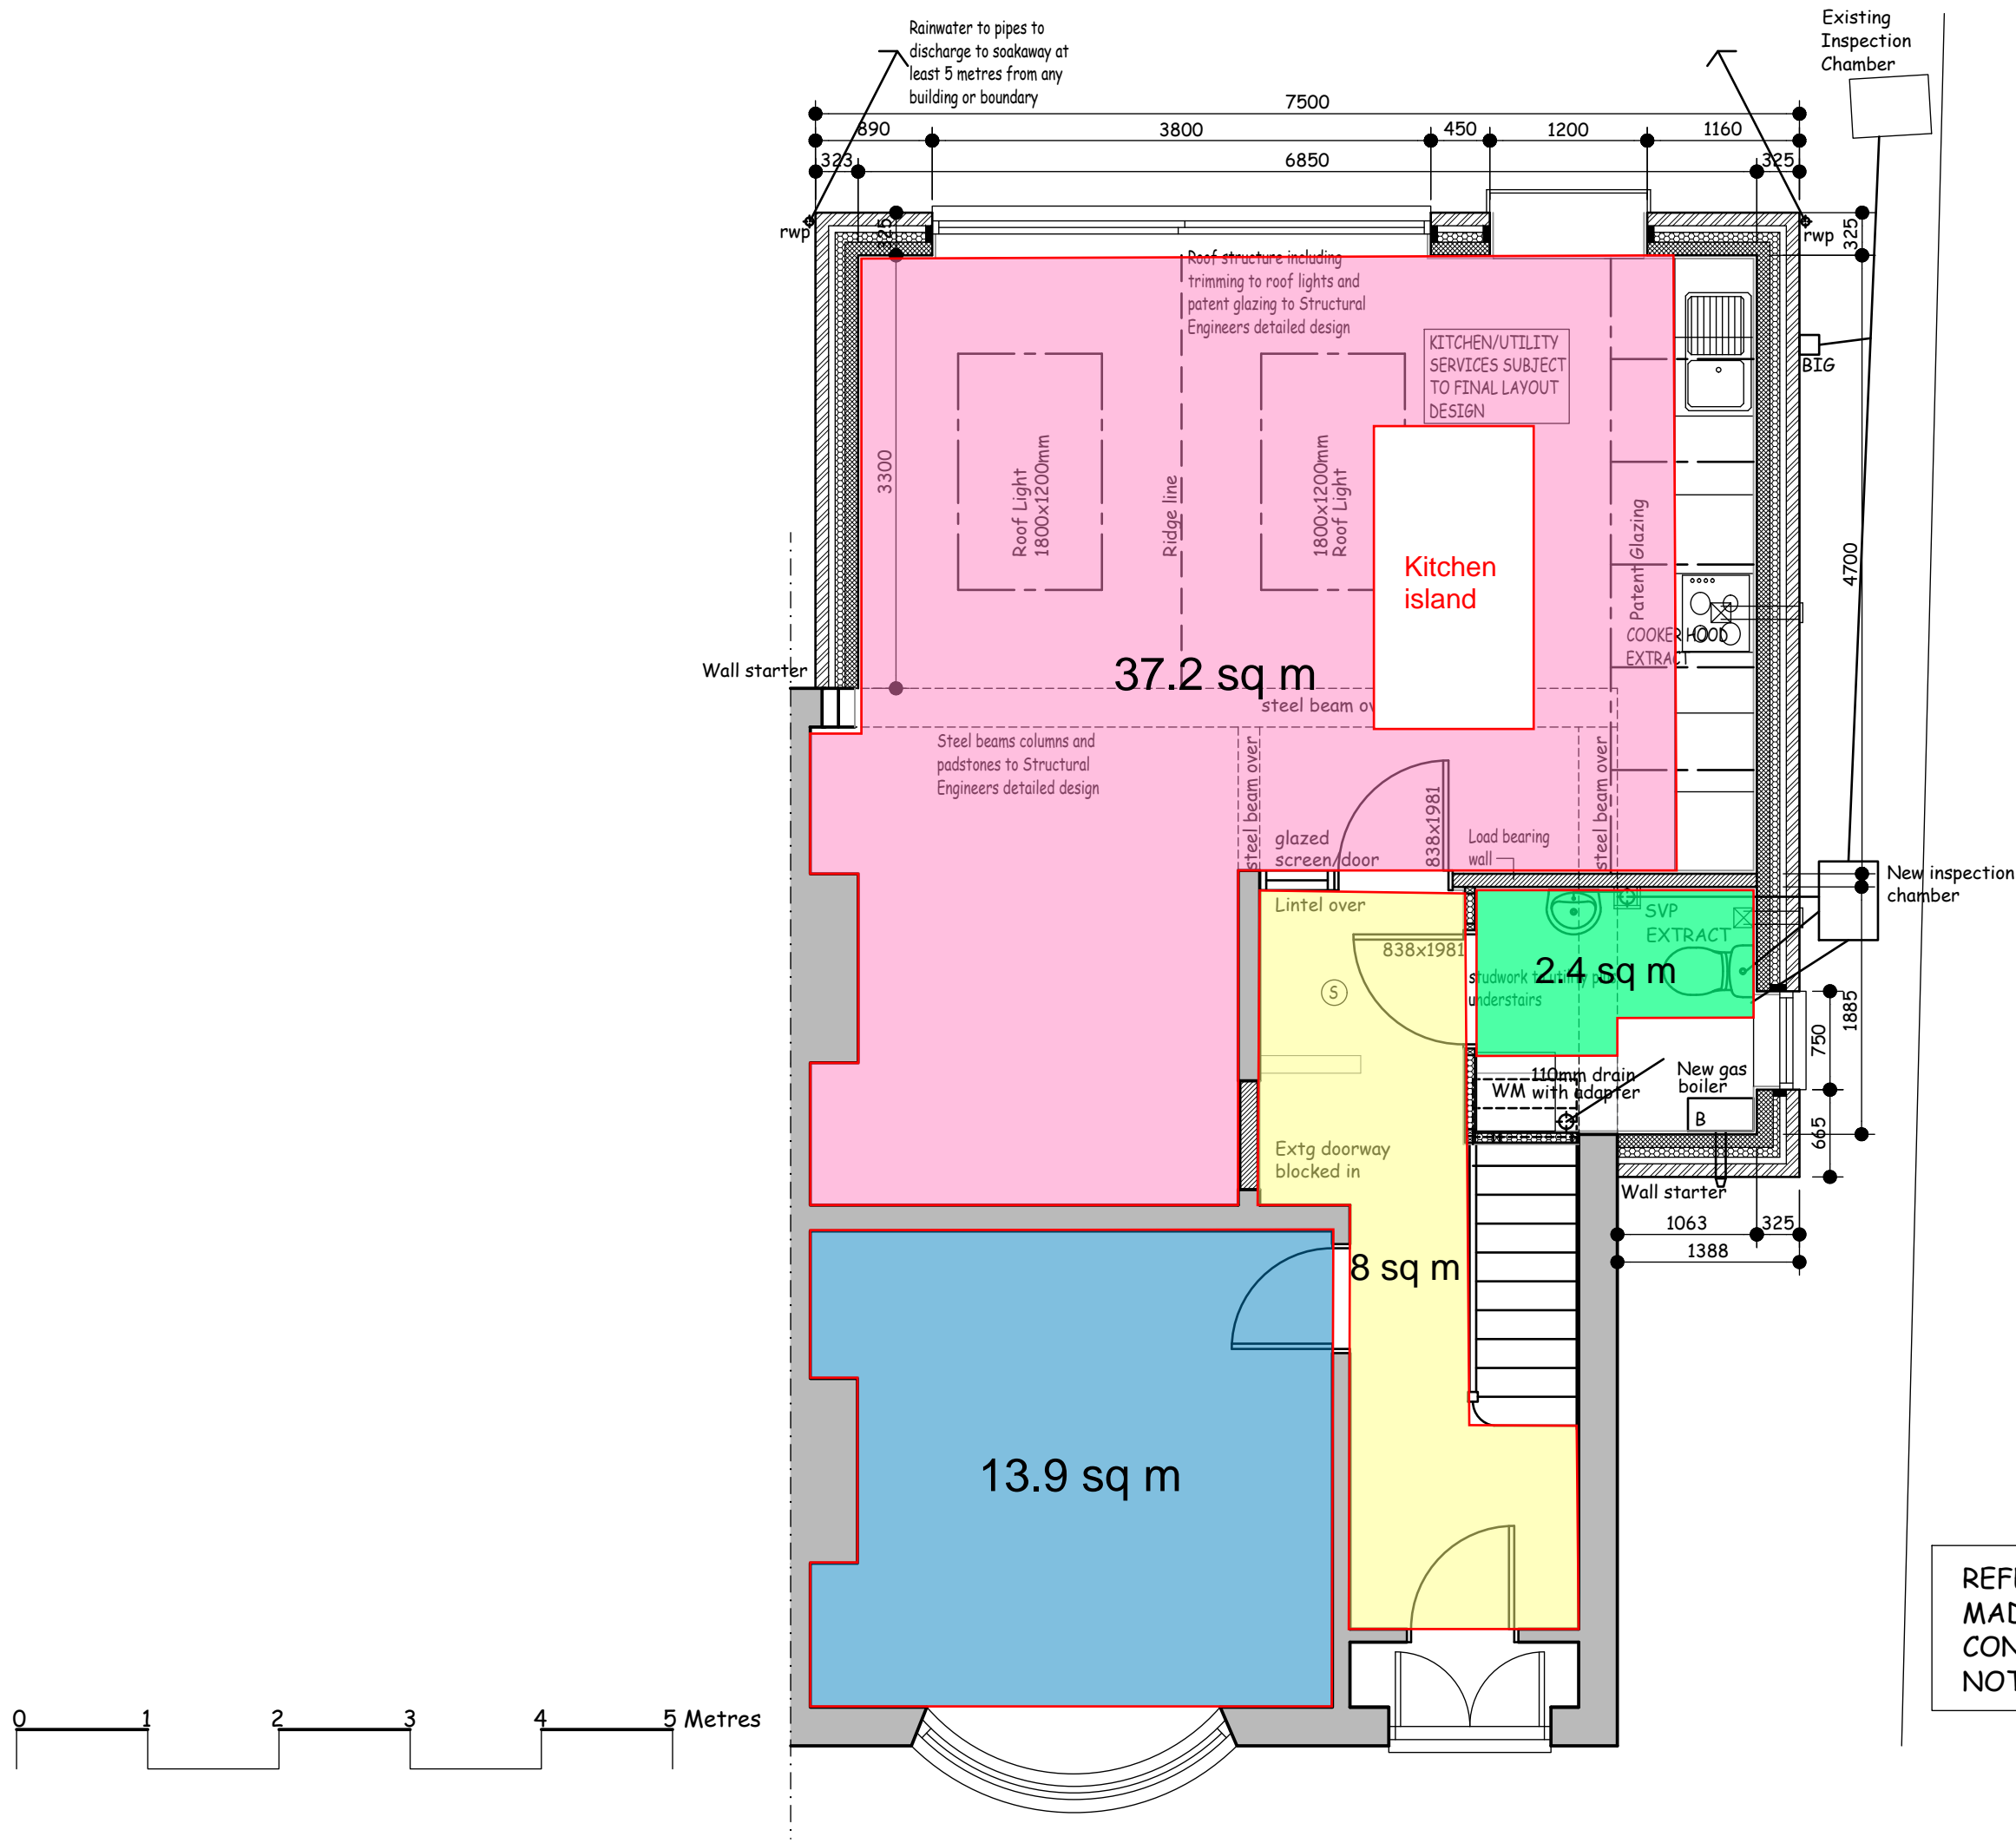

REFERENCE MUST BE
MADE TO PROJECT
CONSTRUCTION
NOTES