




CLIENT	JACK	SCALE	VARIOUS@A2
PROJECT	11 ROCKHAMPTON ROAD, CR2 7AQ	DATE	2ND NOV 2022
DRAWING	PROPOSED BLOCK PLAN AND PLANS	CAD REF	20/03 PL REV C
STATUS	PLANNING	DRAWN BY	KER

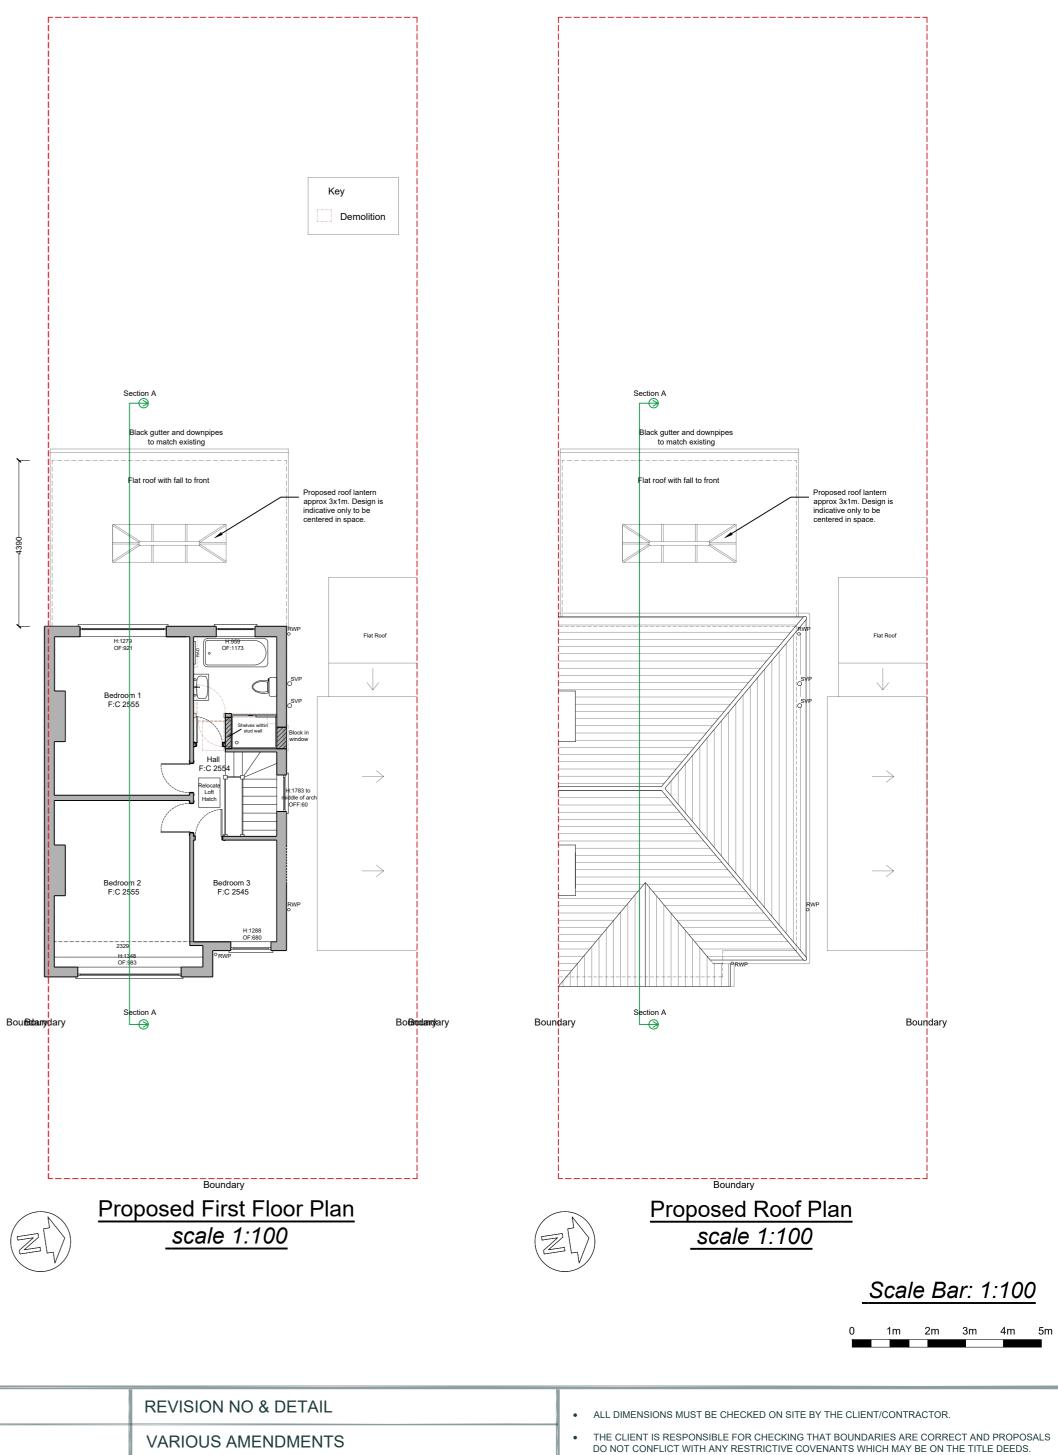

 VARIOUS AMENDMENTS
 • THE CLIENT IS RESPONSIBLE FOR CHECKING THAT BOUNDARIES ARE CORRECT AND PROPOSALS DO NOT CONFLICT WITH ANY RESTRICTIVE COVENANTS WHICH MAY BE ON THE TITLE DEEDS.

 C- removed window
 • ALL WORKS TO COMPLY WITH CURRENT BUILDING REGULATIONS, BRITISH STANDARDS AND CODES OF PRACTICE.

• THESE DRAWINGS ARE ONLY FOR PLANNING PURPOSES.