

DISCLAIMER:
Note: Details of the tubing bend radius have been simplified for clarity. Consult tubing manufacturer for specific bend radius recommendations.

PROJECT:
Keith Sims

CUSTOMER:

PROJECT NO.:

SCALE:
1/8"=1'

DRAWING NAME:
P1 (Ground Floor)

DRAWN BY:
Lee Aylott


DATE:
7/28/2020

REVISIONS

No	Desc	Date

PAGE NO.

1

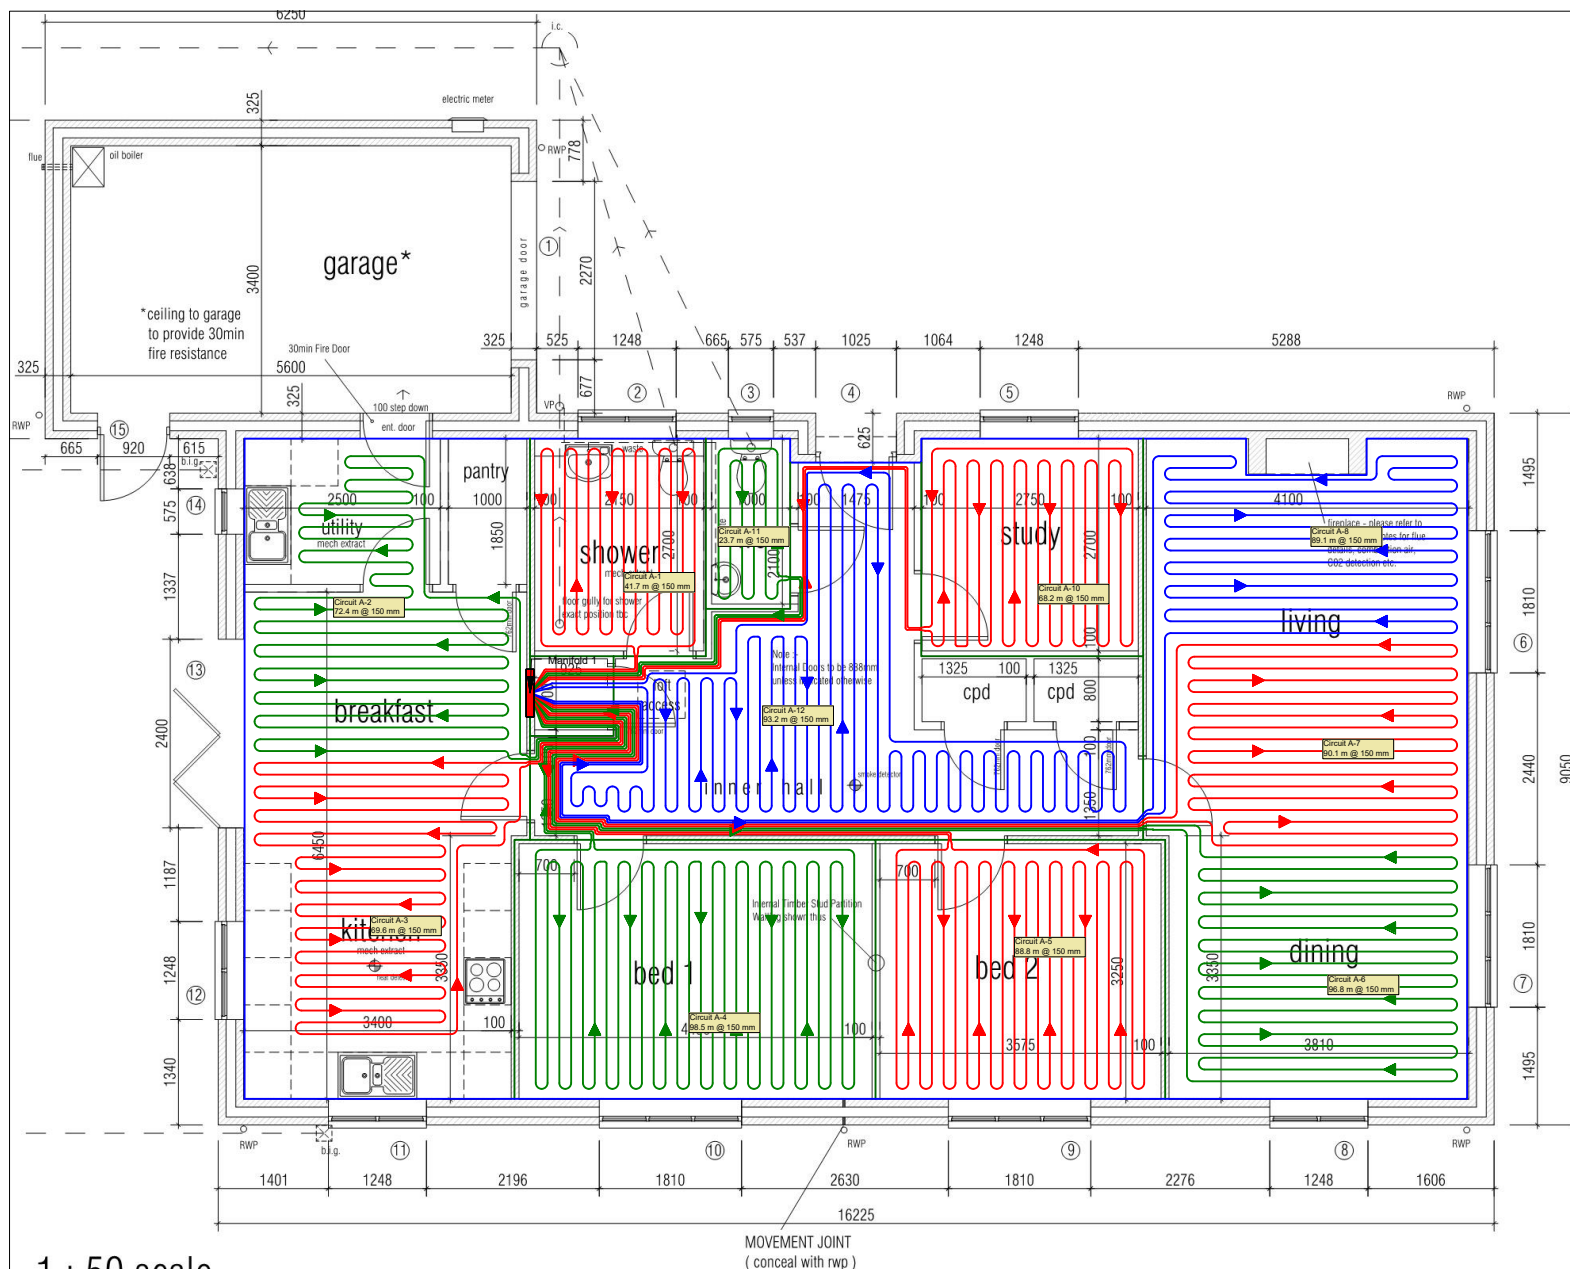

External Door Window & Lintel Schedule

Ref	Description	Structural Opening (W x Ht)	Lintel Ref
1	Garage Door	2270 x 2175	L1/hd110 2750
2	Window	1248 x 1050	L1/s110 1650
3	Window	575 x 1050	L1/s110 600
4	Entrance door *	1025 x 2100	L1/s110 1350
5	Window	1248 x 1200	L1/s110 1650
6	Window	1810 x 1350	L1/s110 2100
7	Window	1810 x 1350	L1/s110 2100
8	Window	1248 x 1350	L1/hd110 1650