



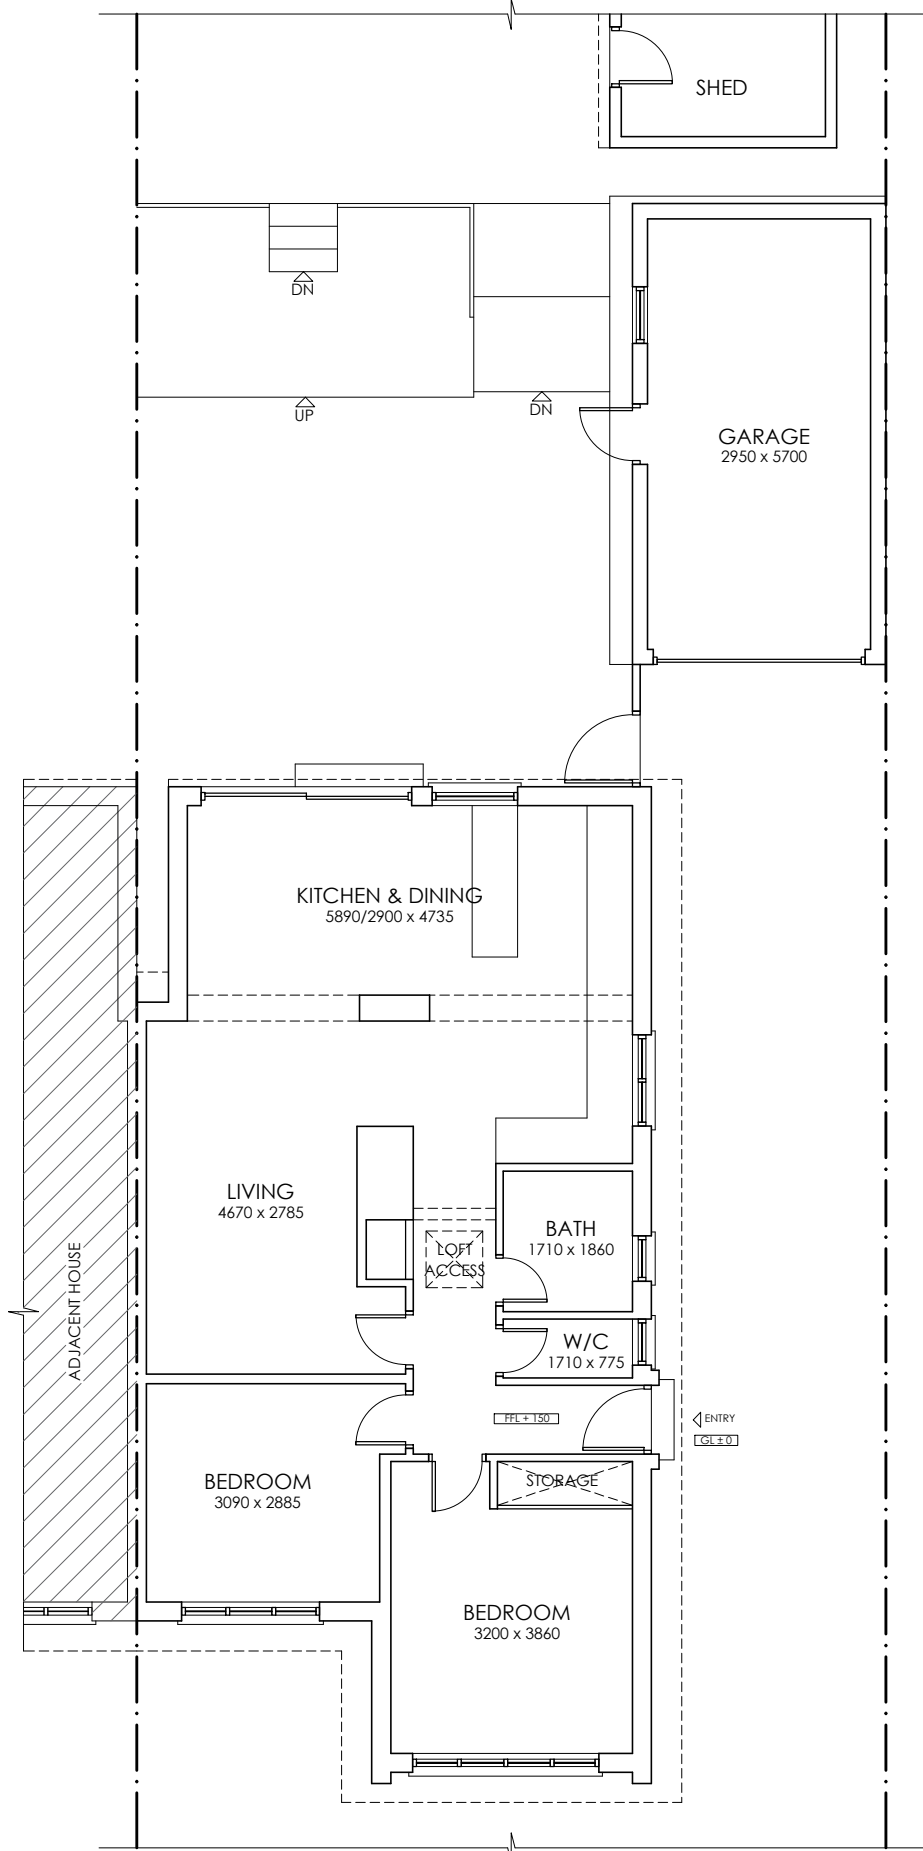

EXISTING GROUND FLOOR
(1:100 @ A3)

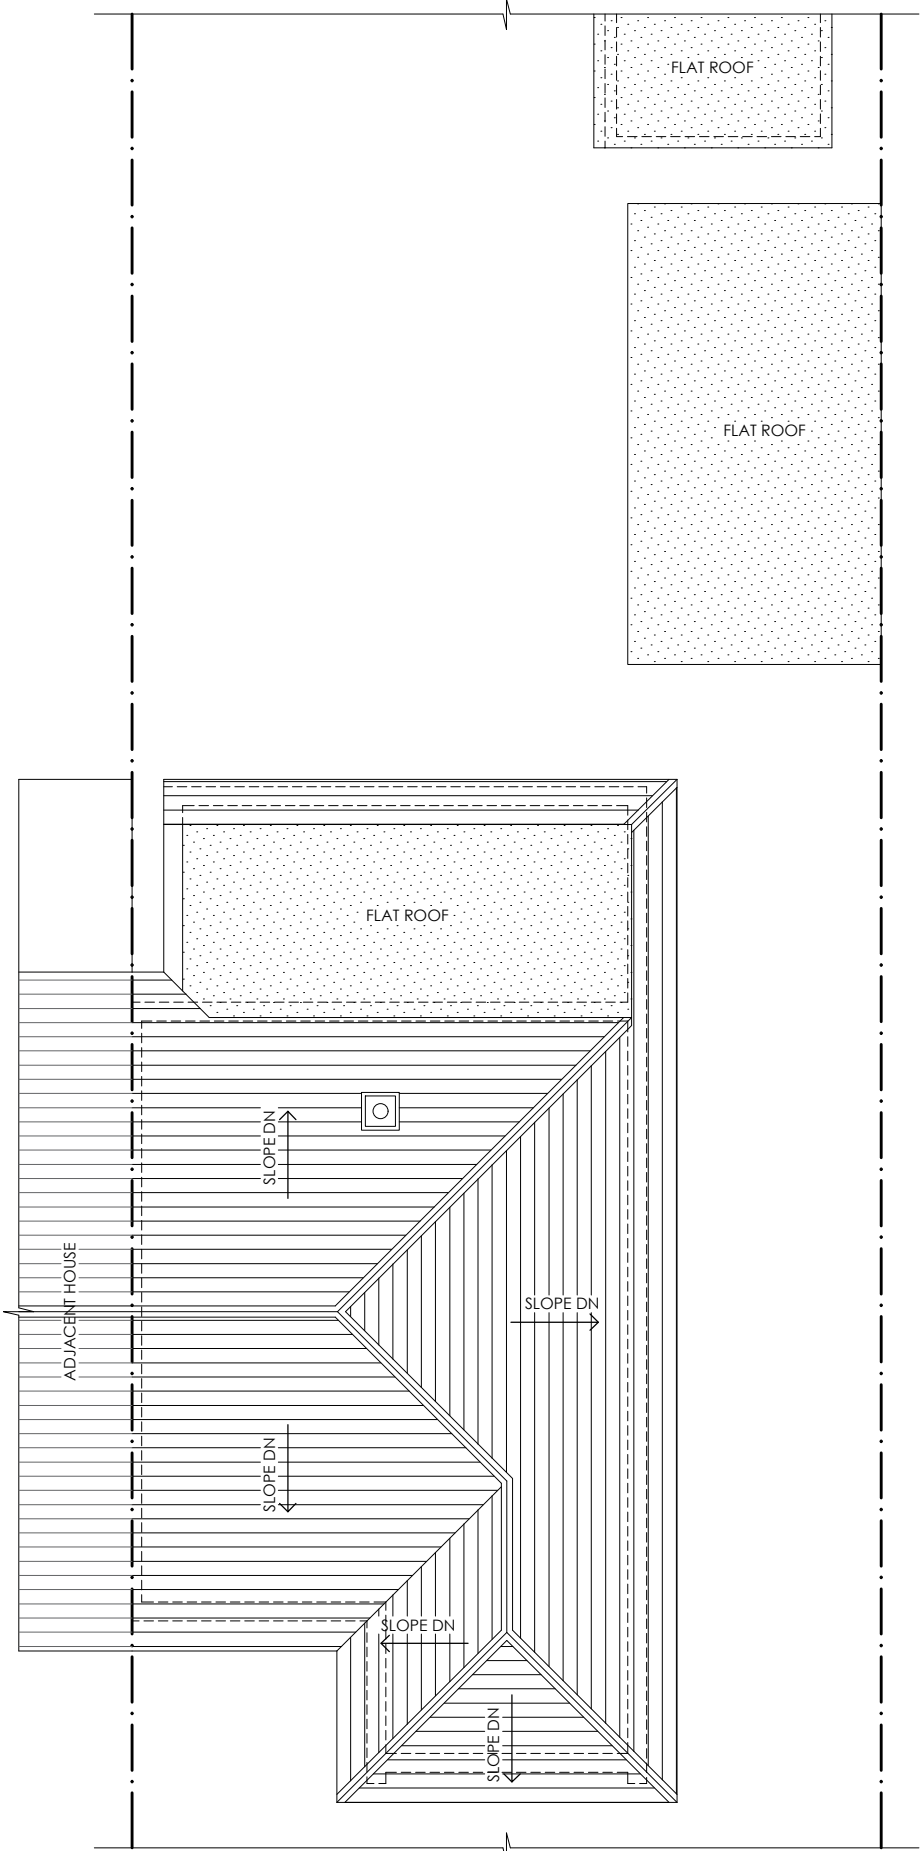

EXISTING ROOF
(1:100 @ A3)

