




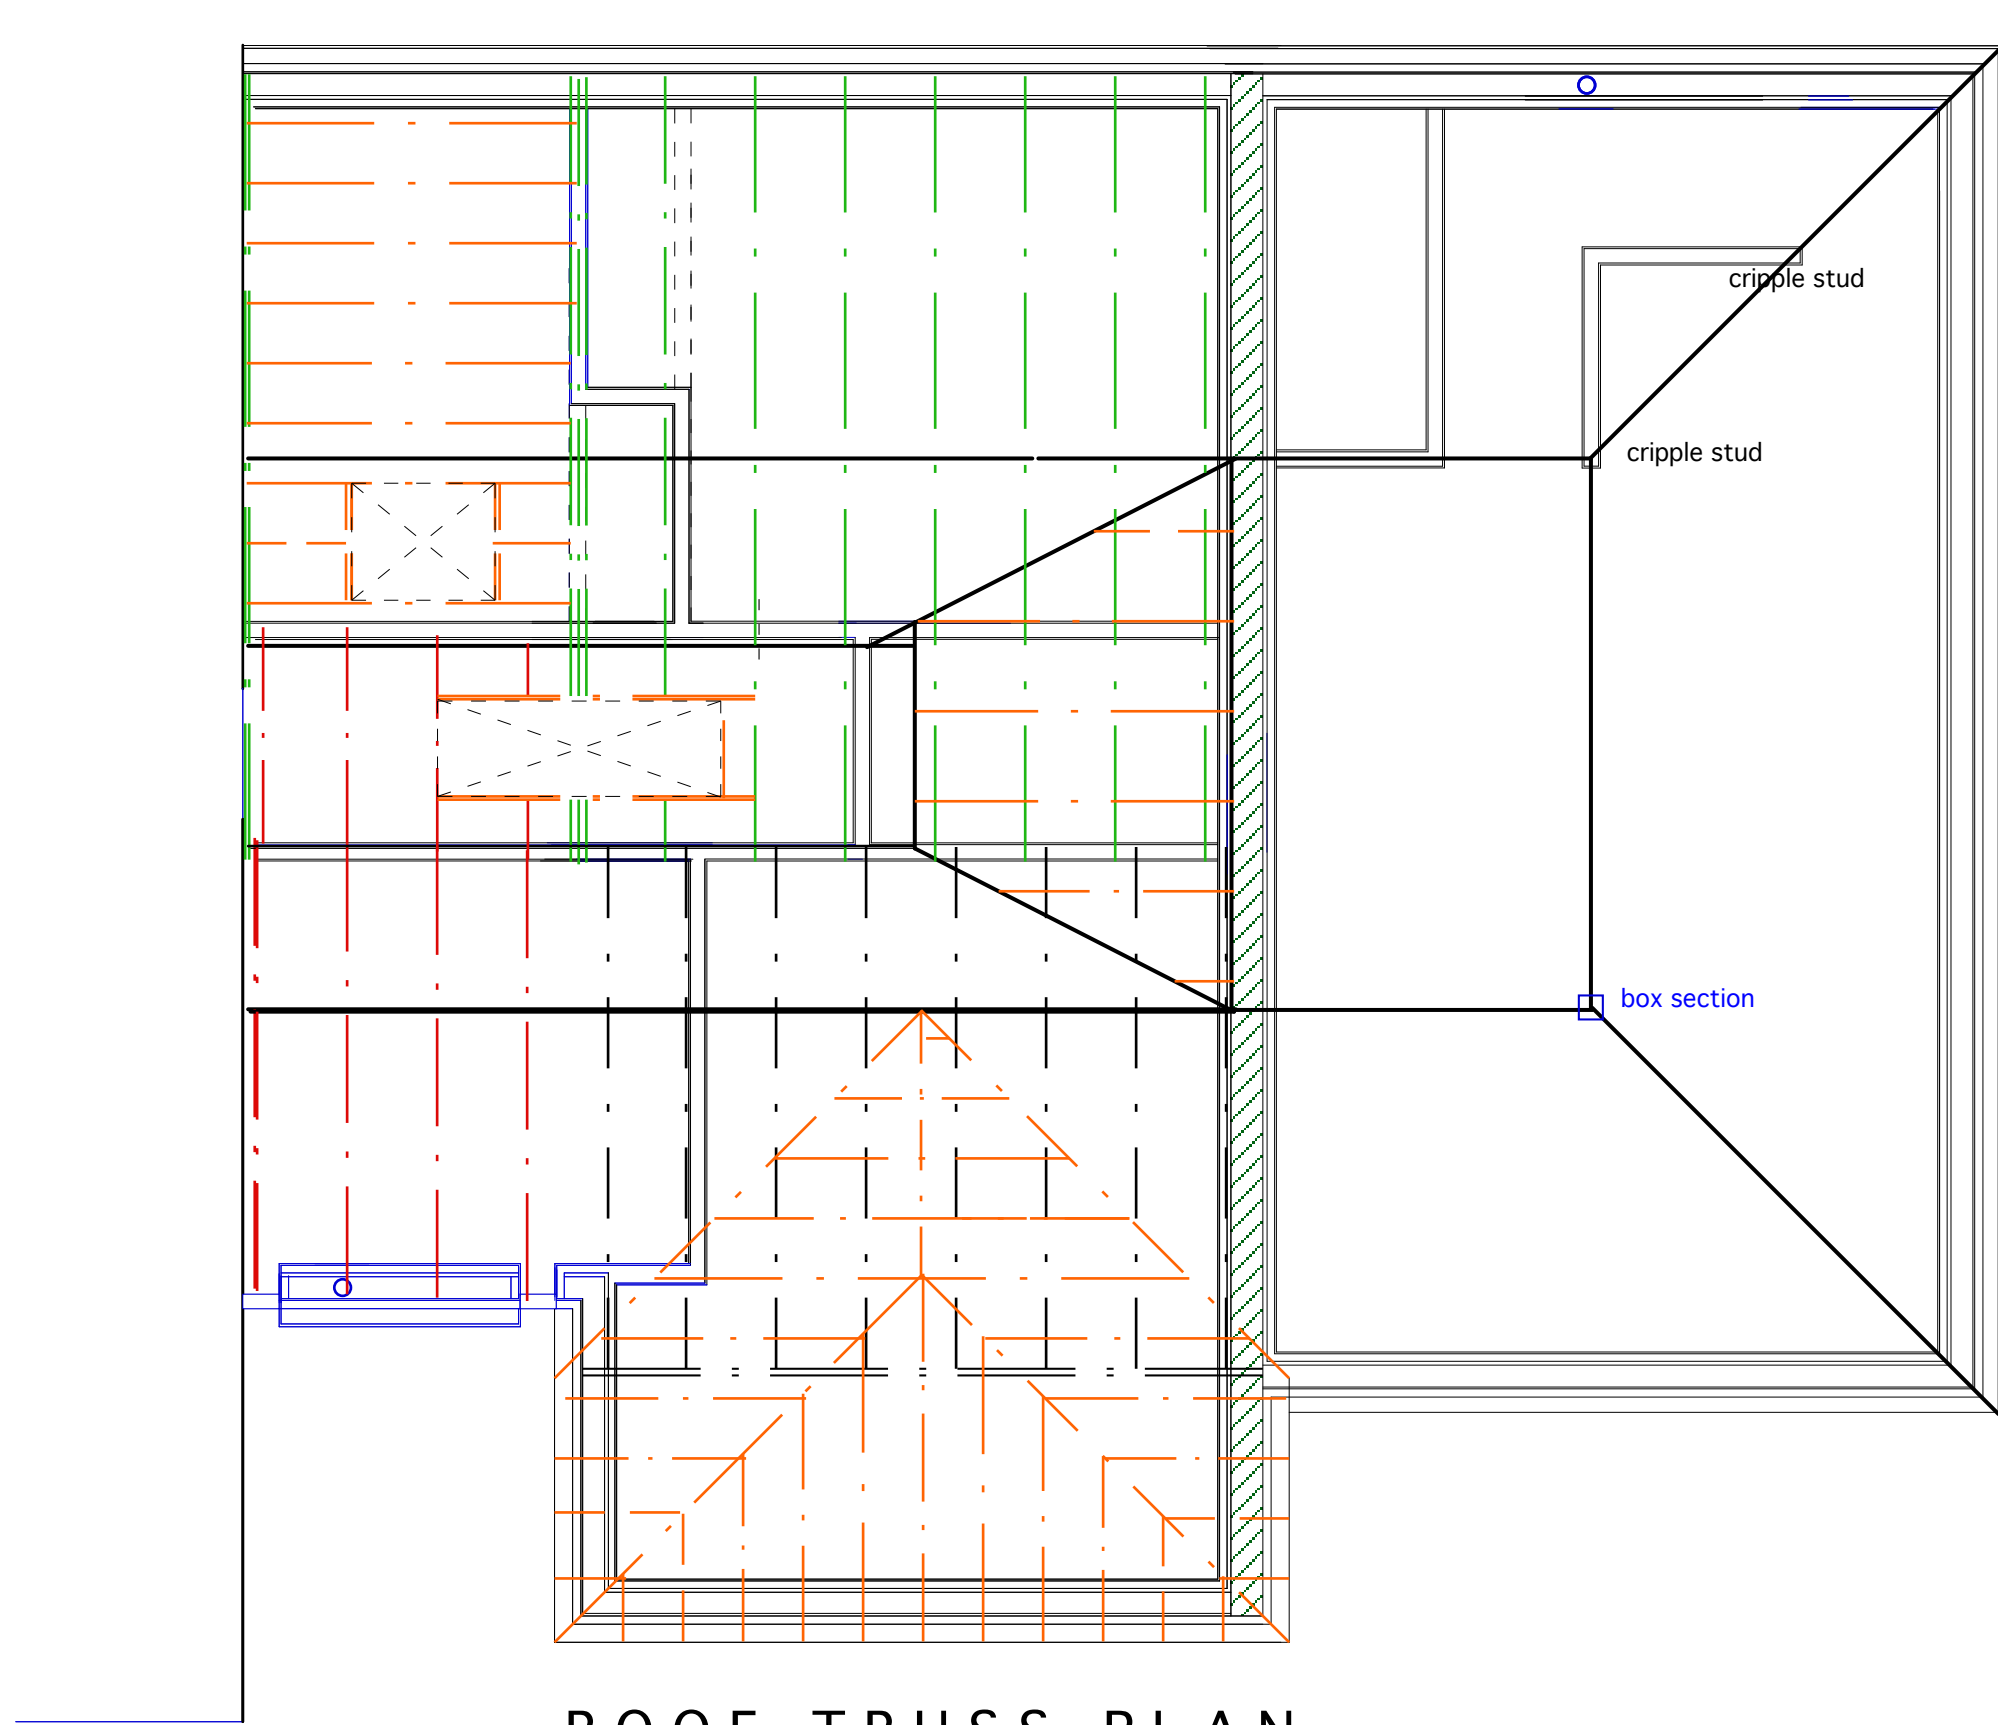


ROOF TRUSS PLAN

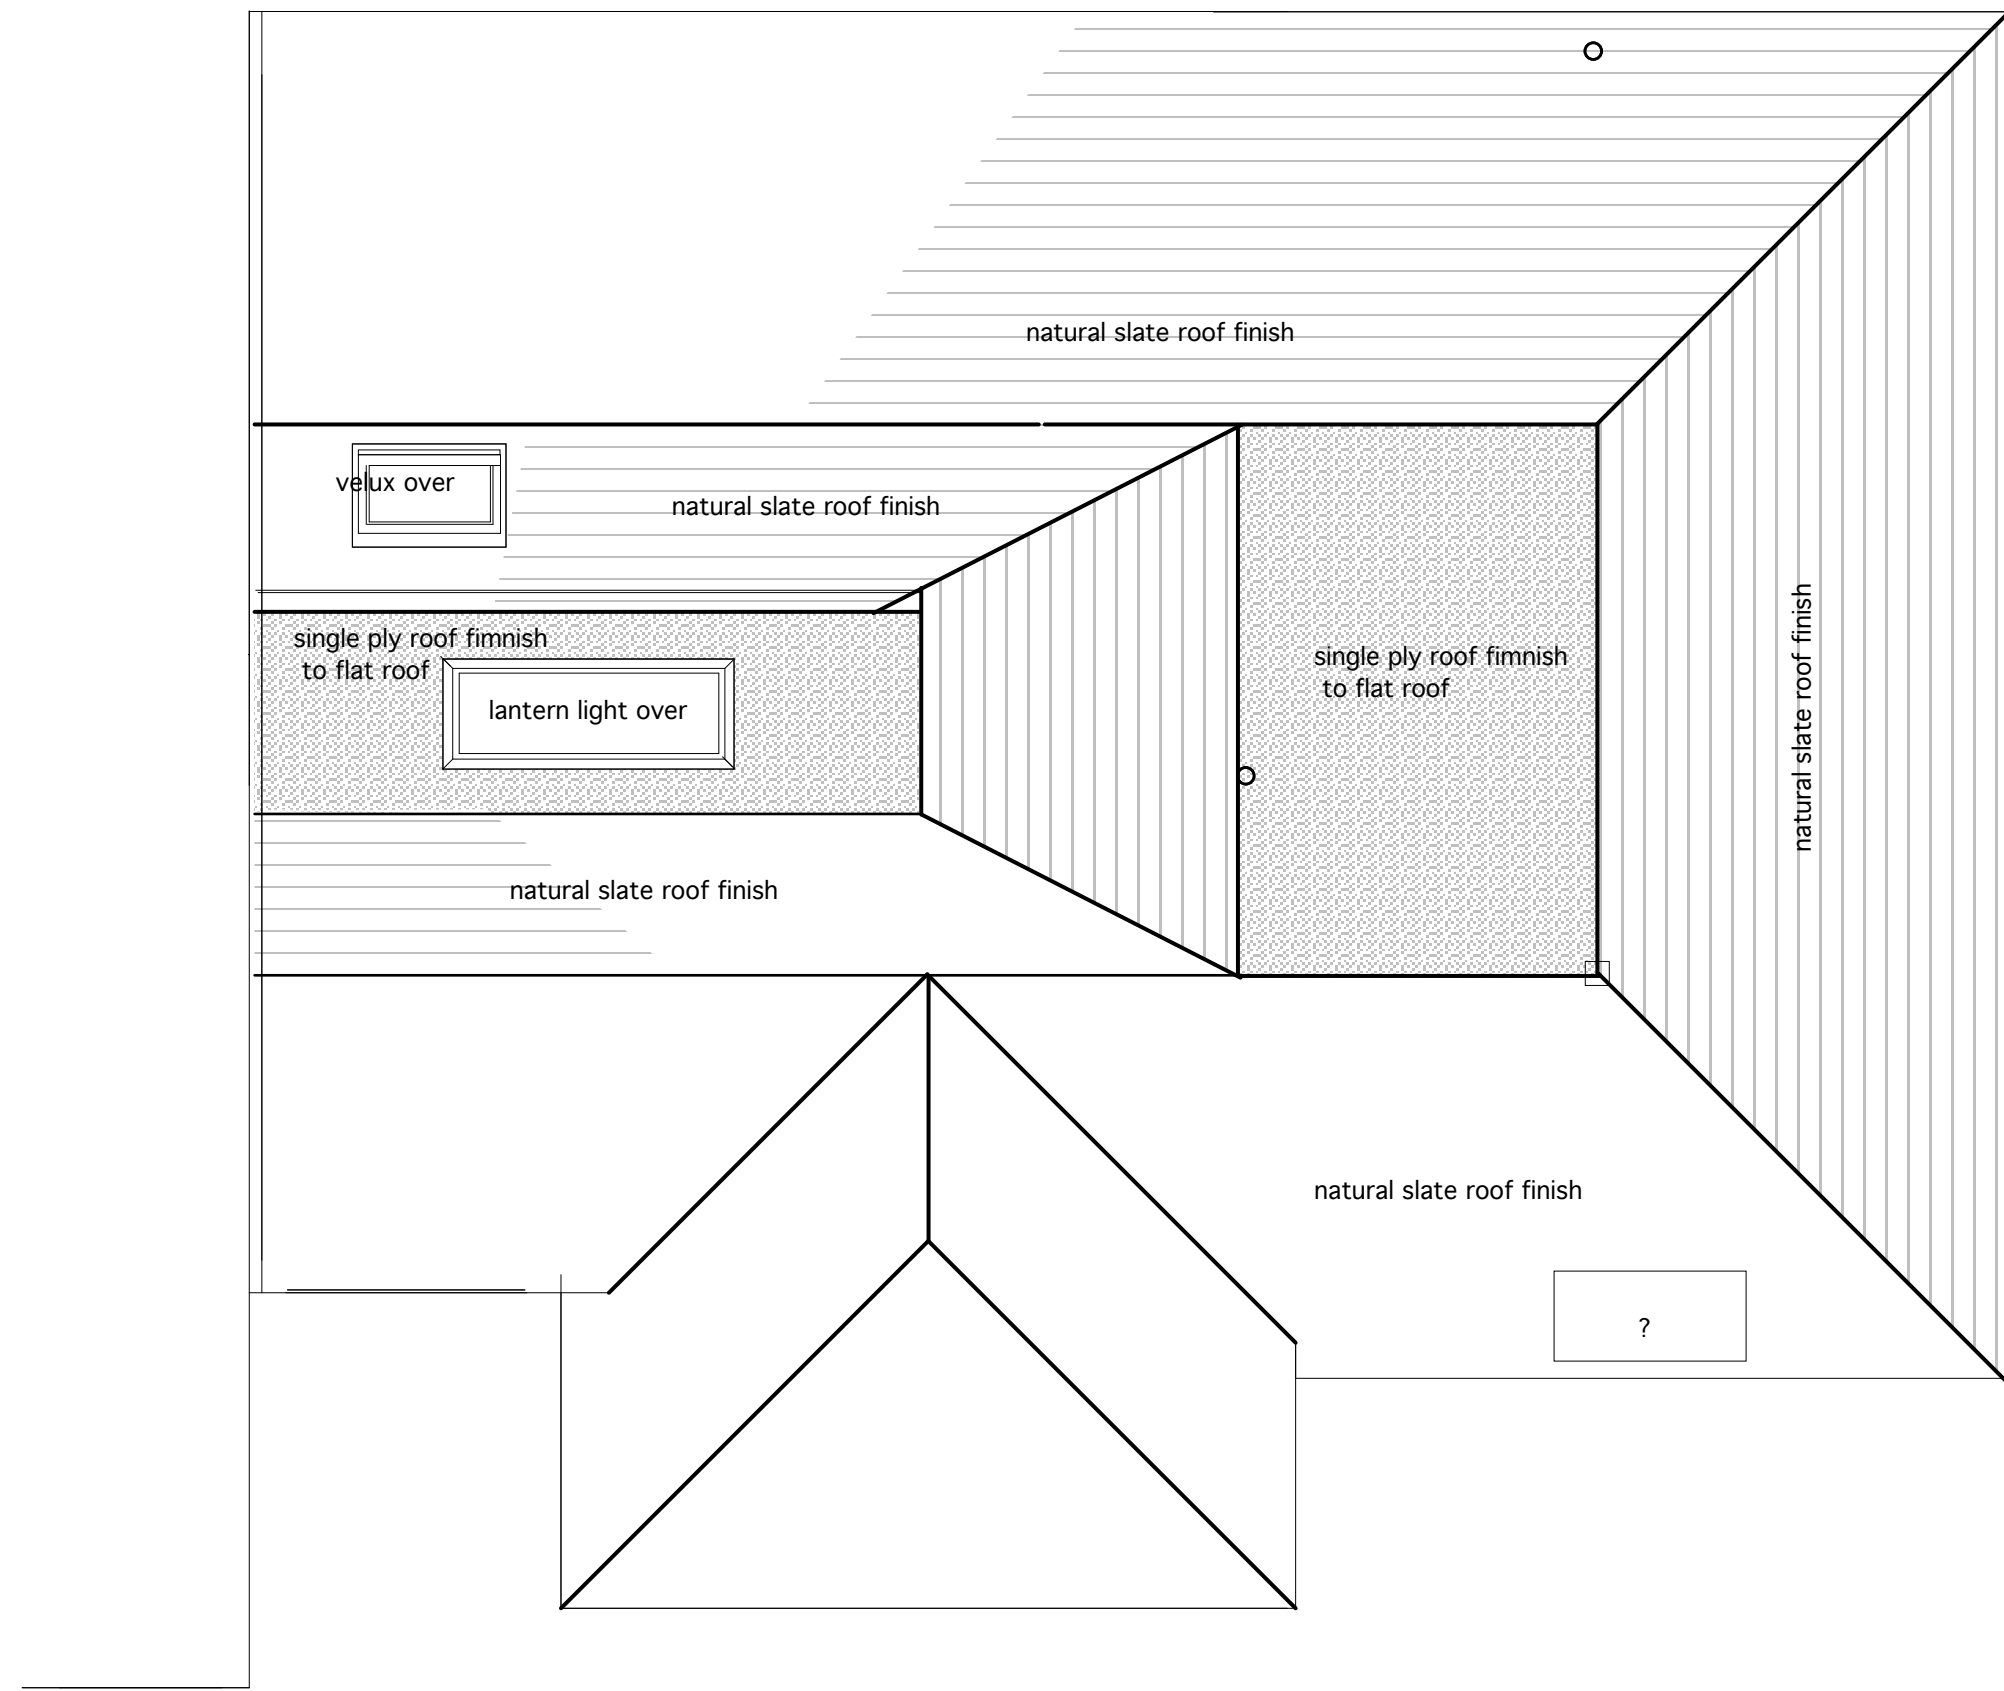

ROOF PLAN

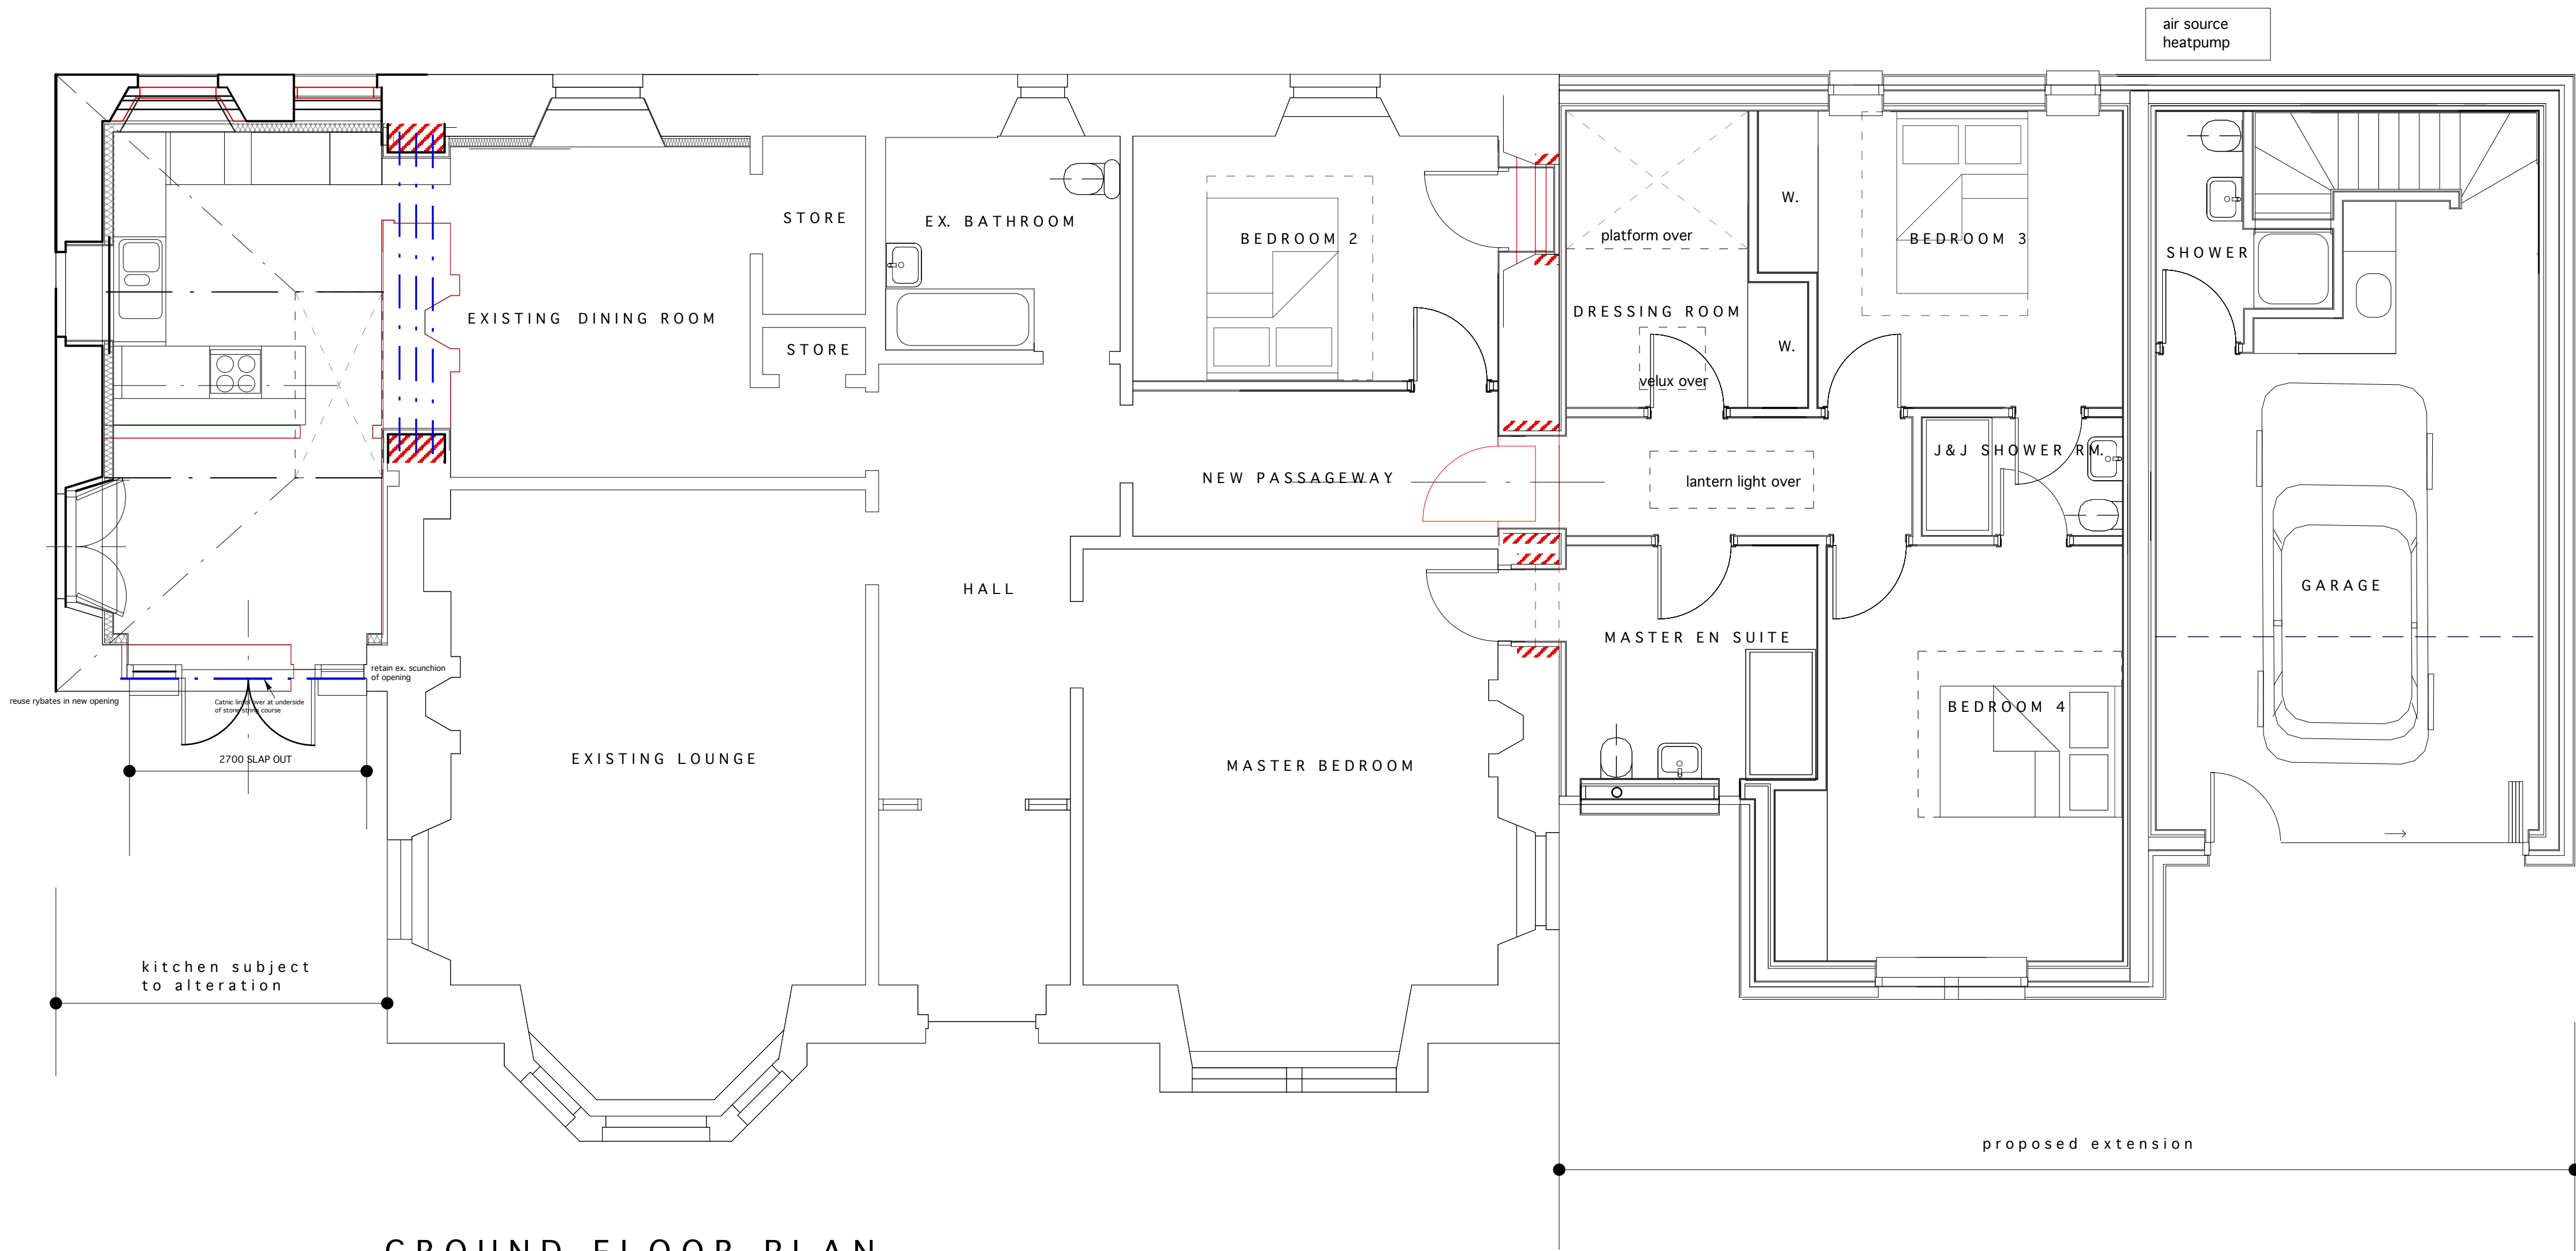

GROUND FLOOR PLAN

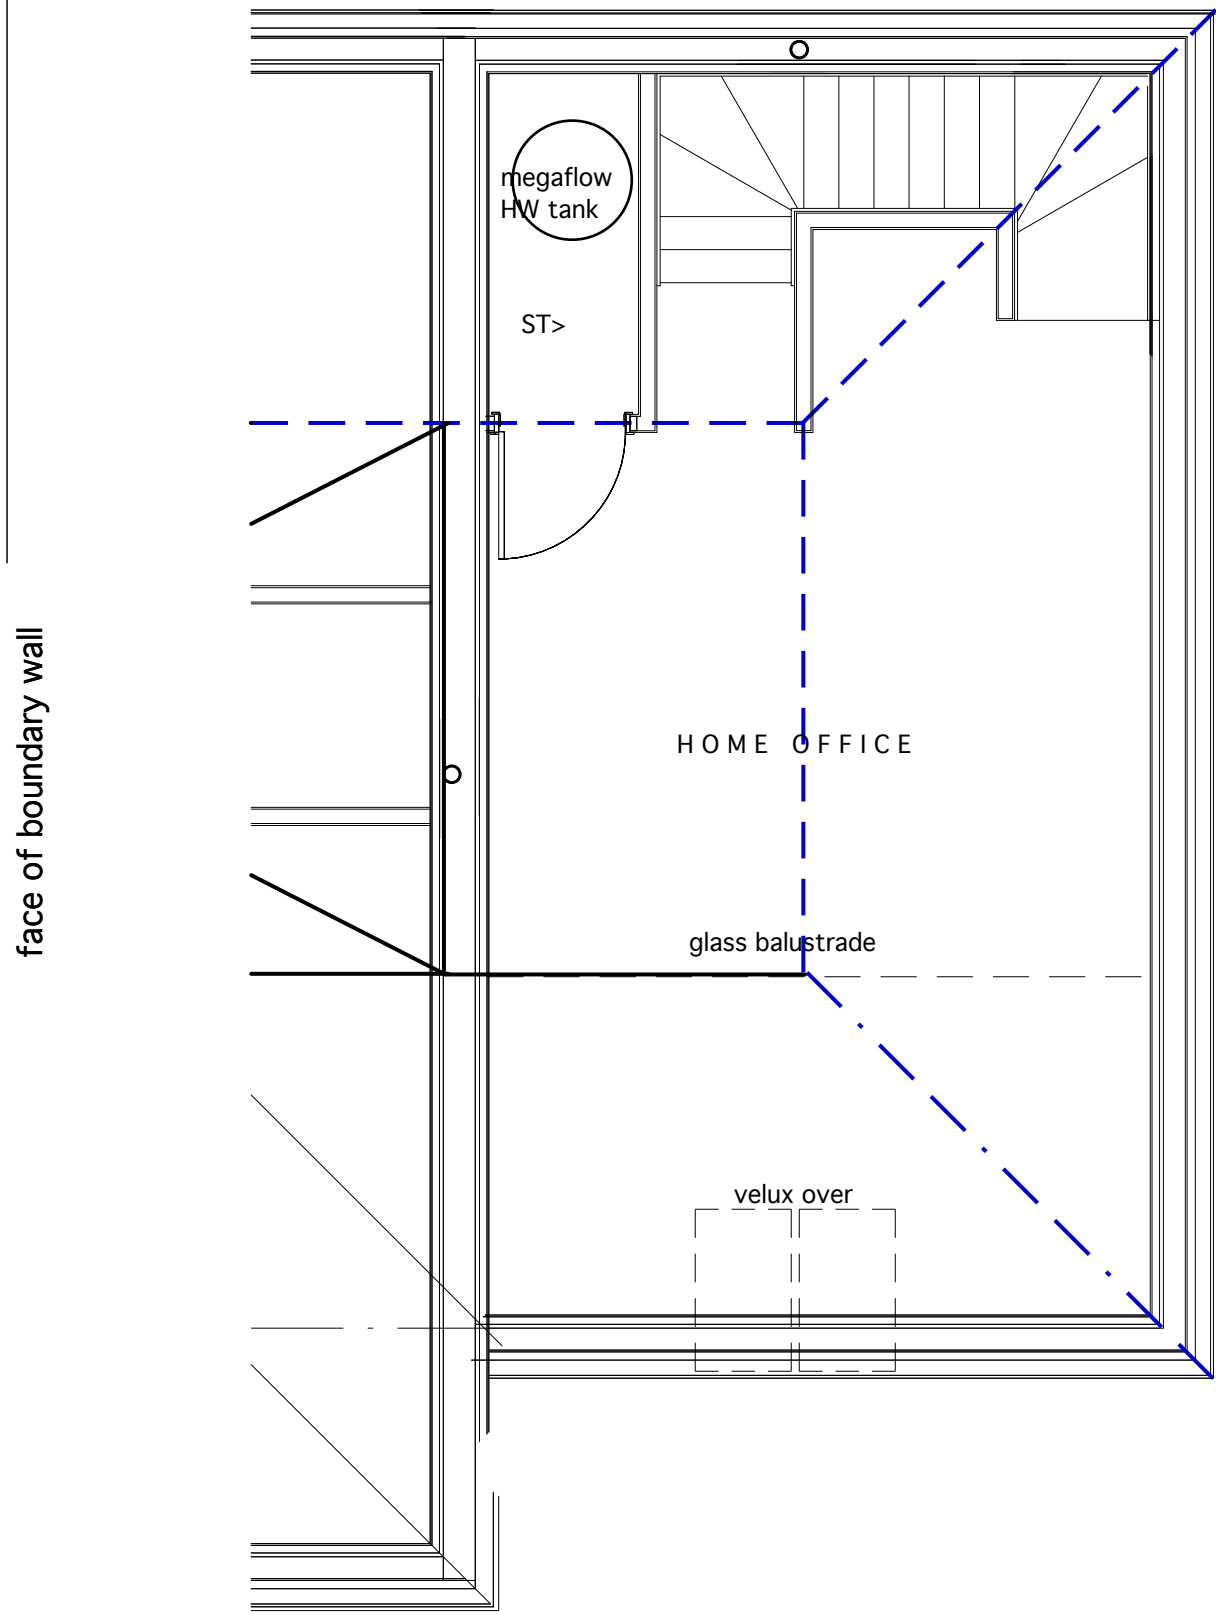

EXTENSION FIRST FLOOR PLAN

0 1 2 3 4 5m

SCALE 1-50

PROPOSED FLOOR PLANS

PROPOSED ALTERATIONS
AND EXTENSION
TO
65 LOUGHBOROUGH ROAD,
KIRKCALDY
FOR
MR. RICHARD WOODS

DATE 09/12/22
DRAWING SCALE 1-50
DRAWING SIZE A1

DRAWING REF.
22/09/03

SEAL & CLAY ARCHITECTS
29 WILKINSON STREET
GLASGOW G3 7LW
TEL: 0141 204 1111
WWW.SEALANDCLAY.CO.UK

